



EN-60-H-V EN-120 EN-120 EN-120

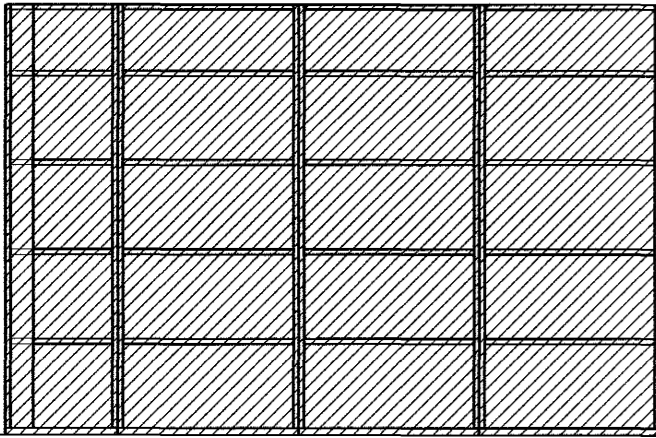


VEGGUR 1  
MKV. 1:50

EN-44 HURD-120-H G-130-90 EN-60 HURD-120-H G-160-60 G-160-60-H-H

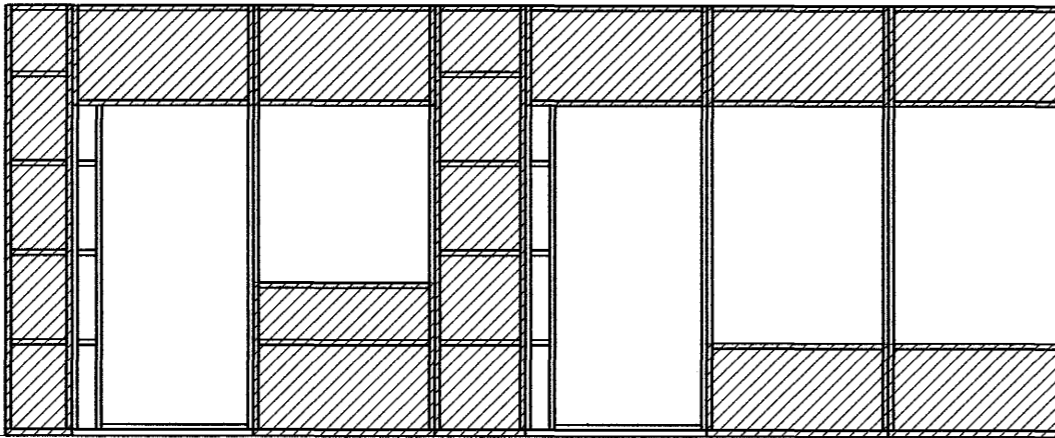


VEGGUR 2  
MKV. 1:50

G-160-60 G-160-60 EN-120 EN-120 EN-120 G-160-60 G-160-60

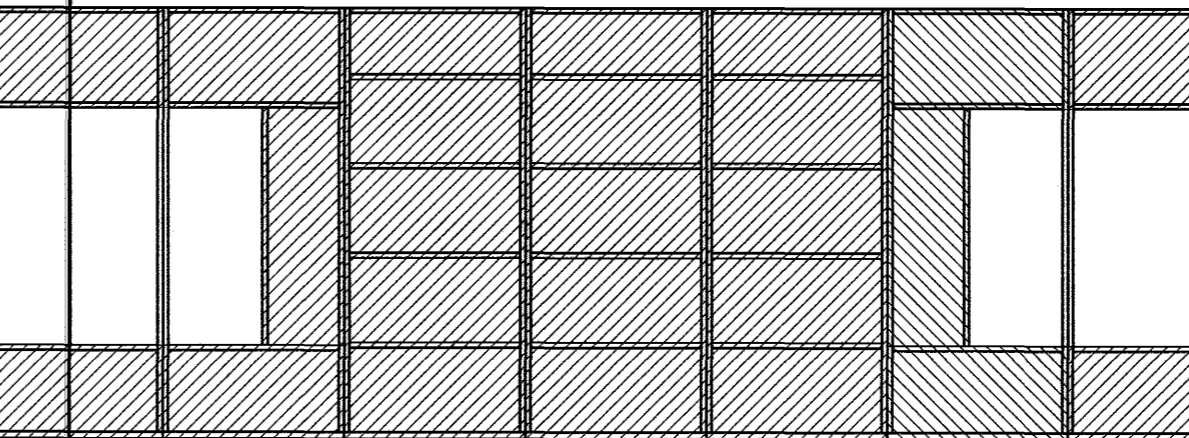


VEGGUR 3  
MKV. 1:50

G-160-60-H-V G-160-60 EN-120 EN-60 EN-120

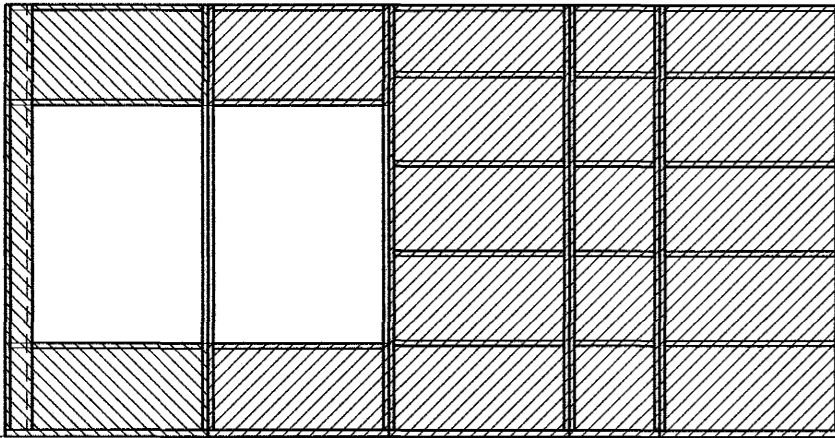


VEGGUR 4  
MKV. 1:50

HURD-104 G-160-60 EN-120

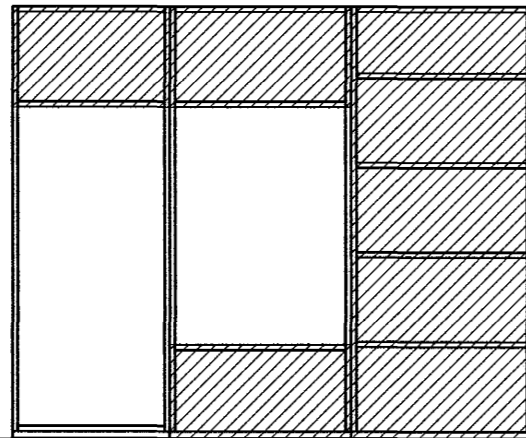


VEGGUR 5  
MKV. 1:50

EN-120-H-V EN-120 G-160-60 G-70-150 G-70-150 EN-120 G-130-90 EN-120 EN-120 EN-60 EN-120-H-H

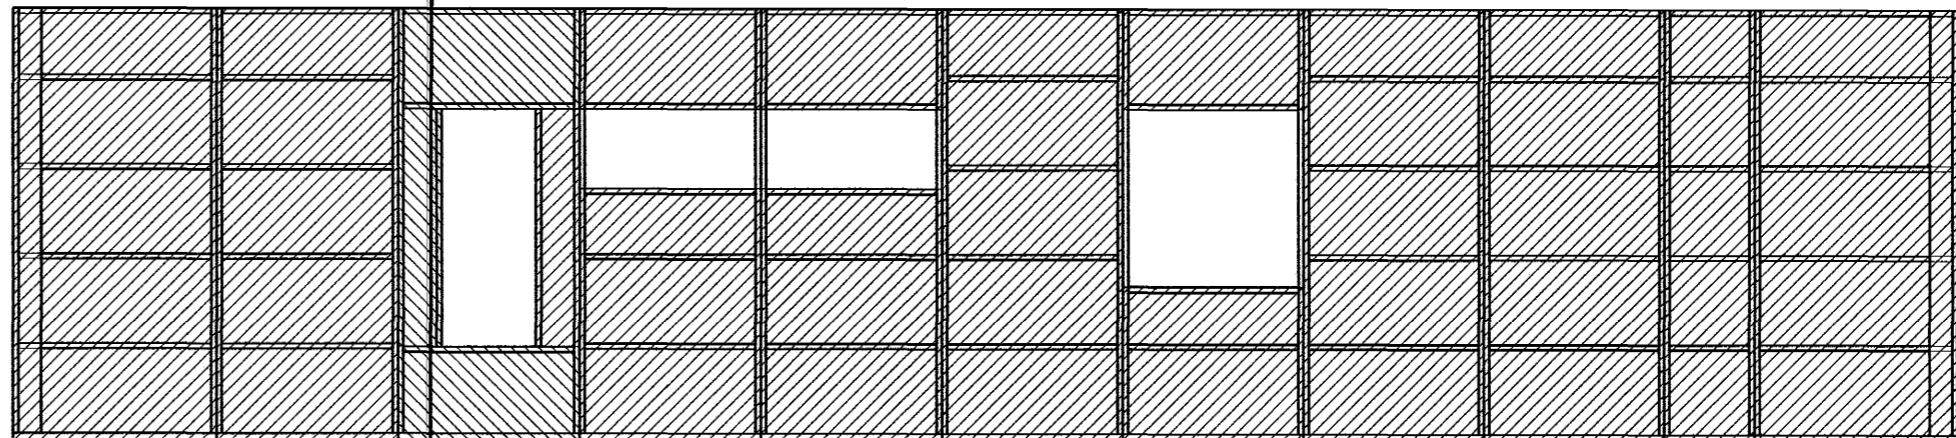


VEGGUR 6  
MKV. 1:50

EN-120 G-130-90 G-130-90-V G-130-90-H G-130-90 EN-120

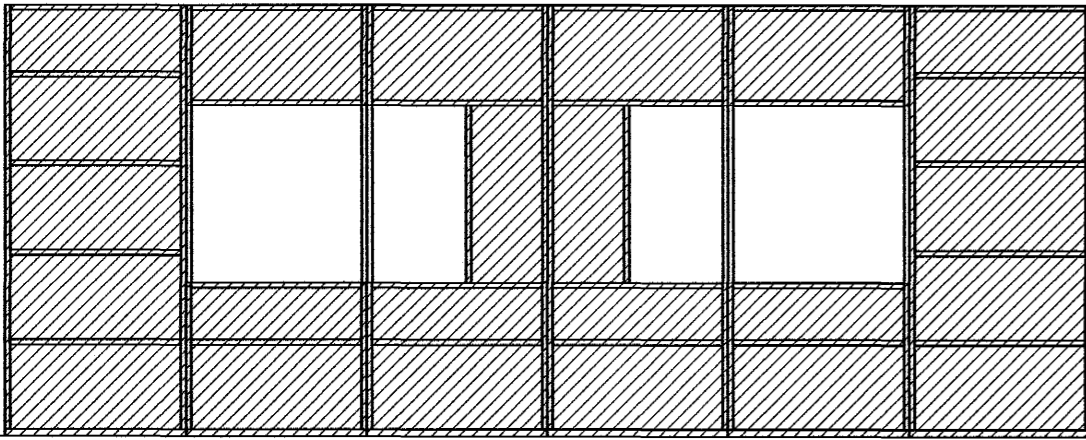


VEGGUR 7  
MKV. 1:50

EN-120-H-V EN-60 EN-120

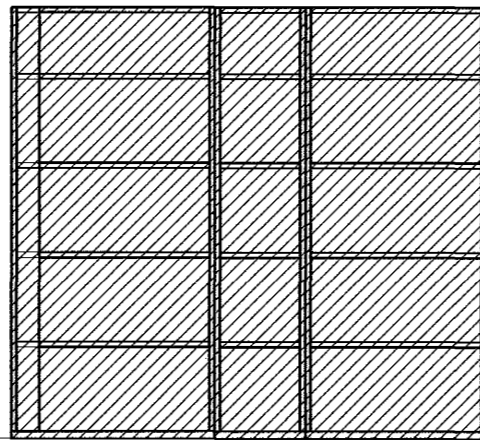


VEGGUR 8  
MKV. 1:50

H-165-V EN-64 H-280 H-280 EN-51-H-H

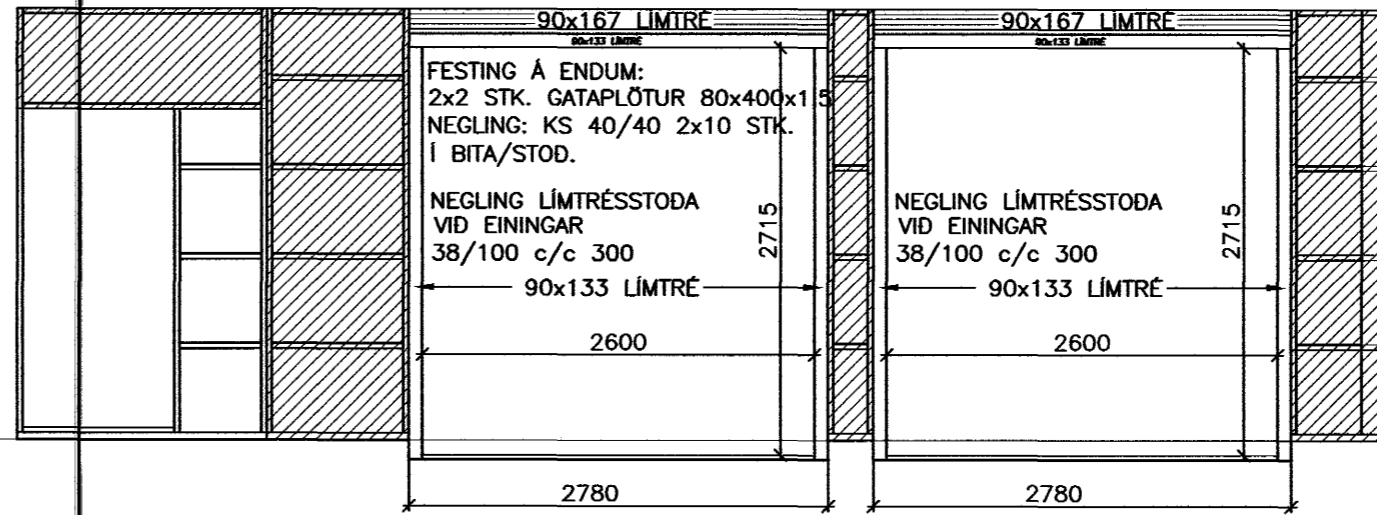


VEGGUR 9  
MKV. 1:50

EN-120 EN-120 G-70-150 G-70-150 EN-120 HURD-120-H EN-60

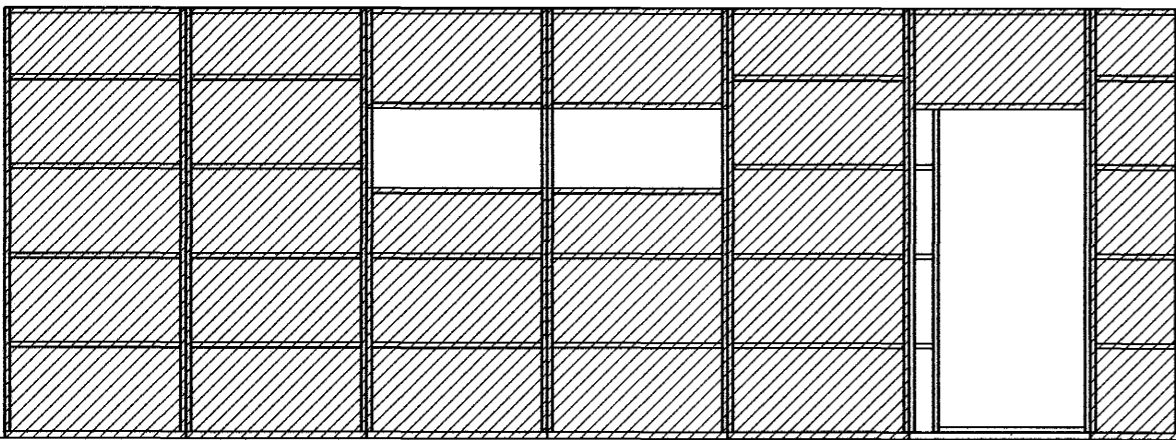

VEGGUR 10  
MKV. 1:50

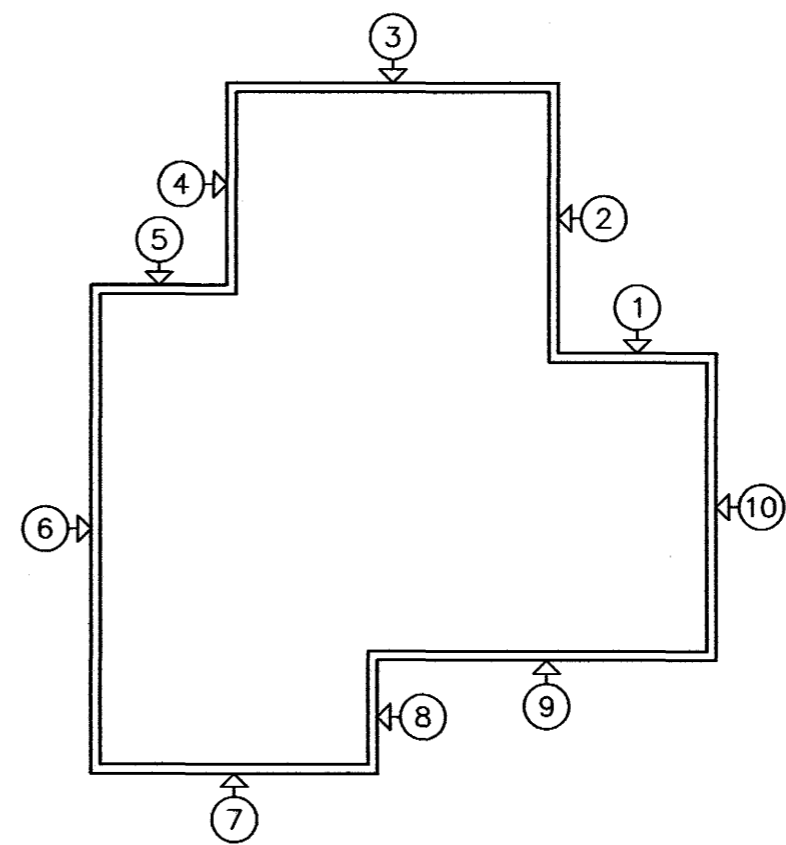

Samþykkt þann  
18 MAÍ 2004

Byggingafultrúinn í Hafnarfirði  
F.h. Sigurbjartur Halldórsson

<b>SGHUS</b>			
AUSTURVEGI 69 800 SELFOSS SM 482 3850 FAX 482 3851 NETFANG sghus@sghus.is VEFANG www.sghus.is			
<b>FURUVELLIR 27, HAFNARFIRÐI</b>			
BURDARVIRKI:		MKV:	
ÁSYND VEGGJA		MKV: 1:50	
		MKV:	
HAHAND:	TEKNAÐ:	DASSEÐING:	VERÐNAÐ:
T.ELLERT	T.ELLERT	31.03.2004	3139
SKAÐARWIR:	SAMÞYKKT:	TEKING NÚMÉR:	
3139-as.dwg	<i>[Signature]</i>		213