


KRAFTSPERRA SP-1110-18-V0
5 STK.
MKV. 1:20

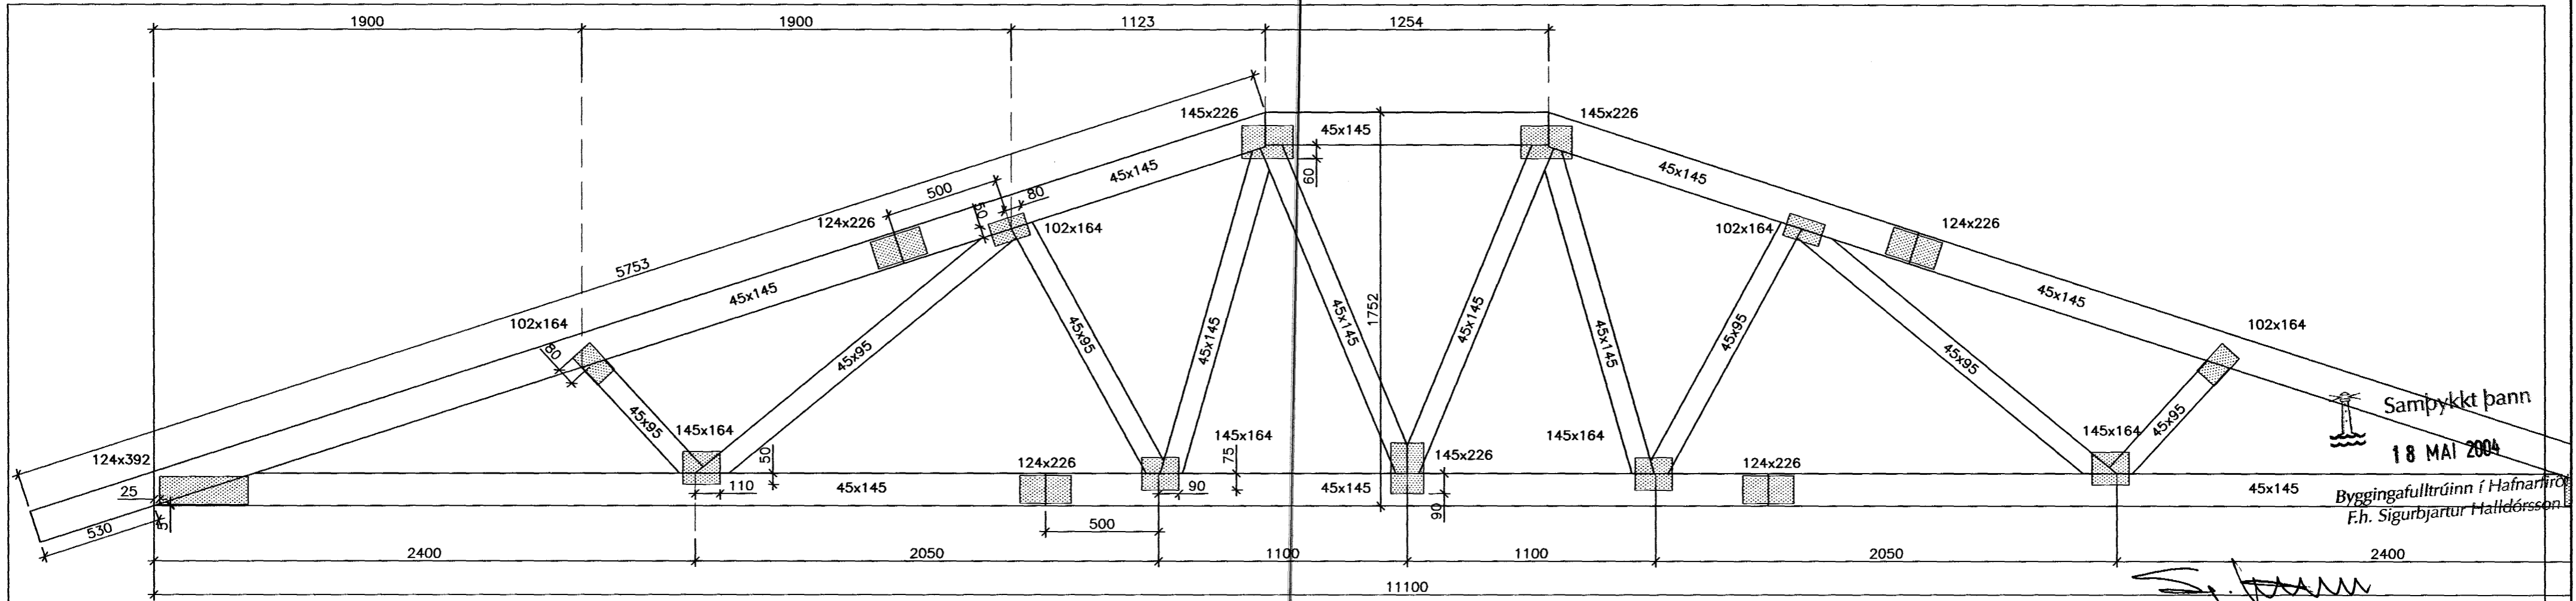

KRAFTSPERRA SP-1110-18-V1
2 STK.
MKV. 1:20

Sambýkt þann
18 MAÍ 2004
Byggingafulltrúinn í Hafnarfirði
F.h. Sigurbjartur Halldórsson

SGHUS			
AUSTURMEI 69 800 SELFOSS SM 482 3850 FAX 482 3851 HELFANG sghus@sghus.is VEFANG www.sghus.is			
FURUVELLIR 27, HAFNARFIRÐI			
BURDARVIRKI:			MKV:
KRAFTSPERRA SP-1110-18			MKV: 1:20
			MKV:
HAUND:	TERNAÐ:	DAGSEINING:	VERÐNÖMUR:
T.ELLERT	T.ELLERT	31.03.2004	3139
SKYRSLA:	SAMBÝKT:	TERNAÐ NÖMUR:	
3139-sp.dwg	<i>S. Gunnarsson</i>		214