



KRAFTSPERRA SP-930-18-V1-K
1 STK.
MKV: 1:20

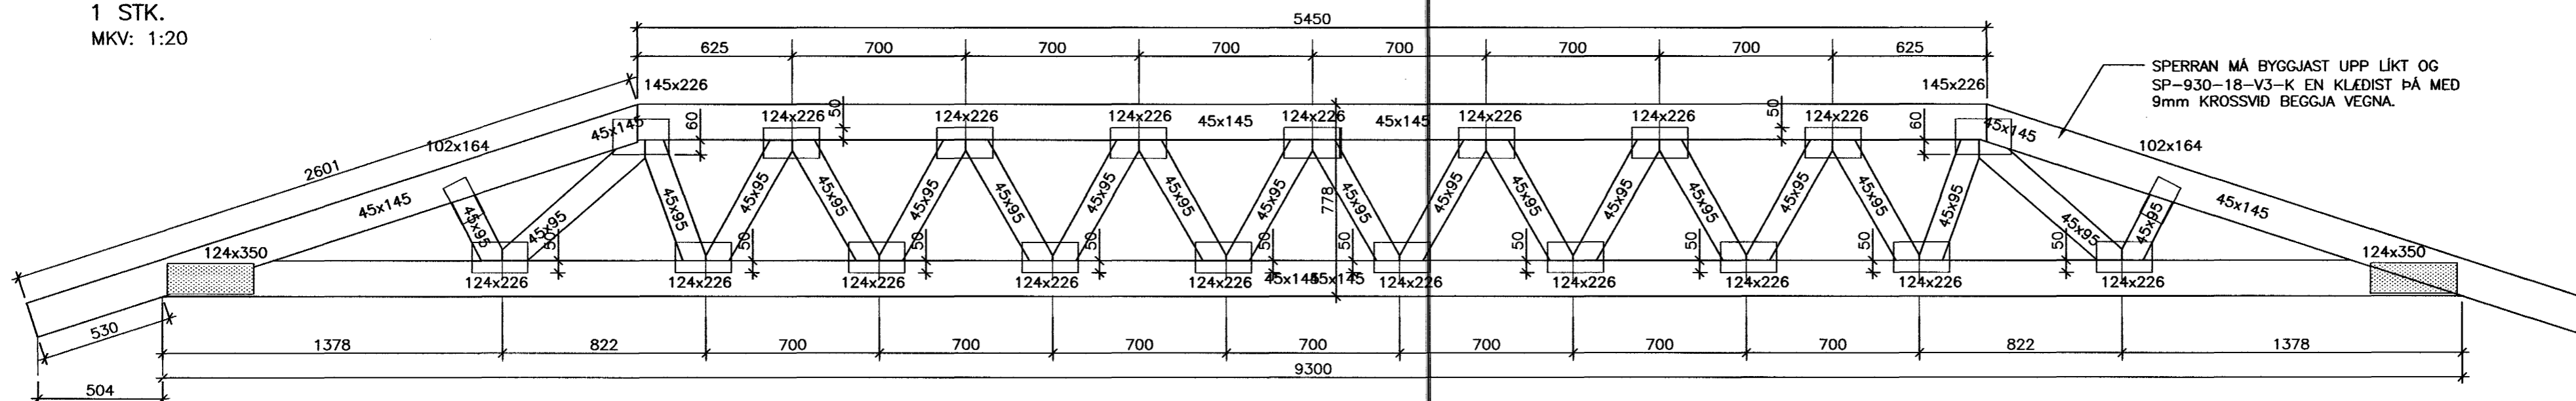

KRAFTSPERRA SP-930-18-V2
1 STK.
MKV: 1:20

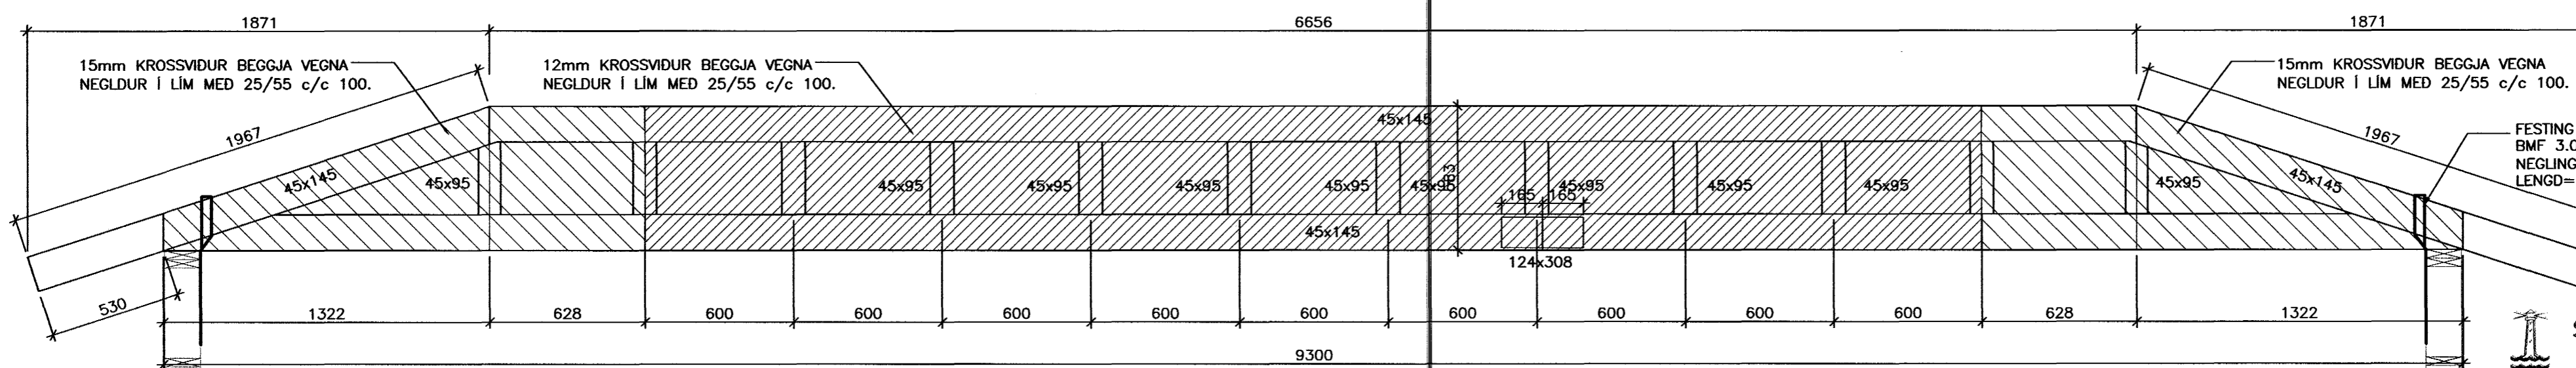

KRAFTSPERRA SP-930-18-V3-K
1 STK.
MKV: 1:20

Samþykkt þann

18 MAI 2004

SGHUS
F.h. Sigurbjartur Halldórsson
AUSTURVEG 69 400 SELFOS
SM 482 3650 FAX 482 3651
NETFANG sg@sghus.is
VETTING www.sghus.is

FURUVELLIR 27, HAFNARFIRÐI			
BURDARVIRKI:		MKV:	
KRAFTSPERRA SP-930-18		MKV: 1:20	
		MKV:	
HNAND:	TEKND:	DAGSETNING:	VERÐMÆR:
T.ELLERT	T.ELLERT	31.03.2004	3139
SKRIFAÐI:	SAMÞYKKT:	TEIÐING NÚMÉR:	
3139-sp.dwg	<i>[Signature]</i>	216	