


KRAFTSPERRA SP-870-18-V1
1 STK.
MKV: 1:20

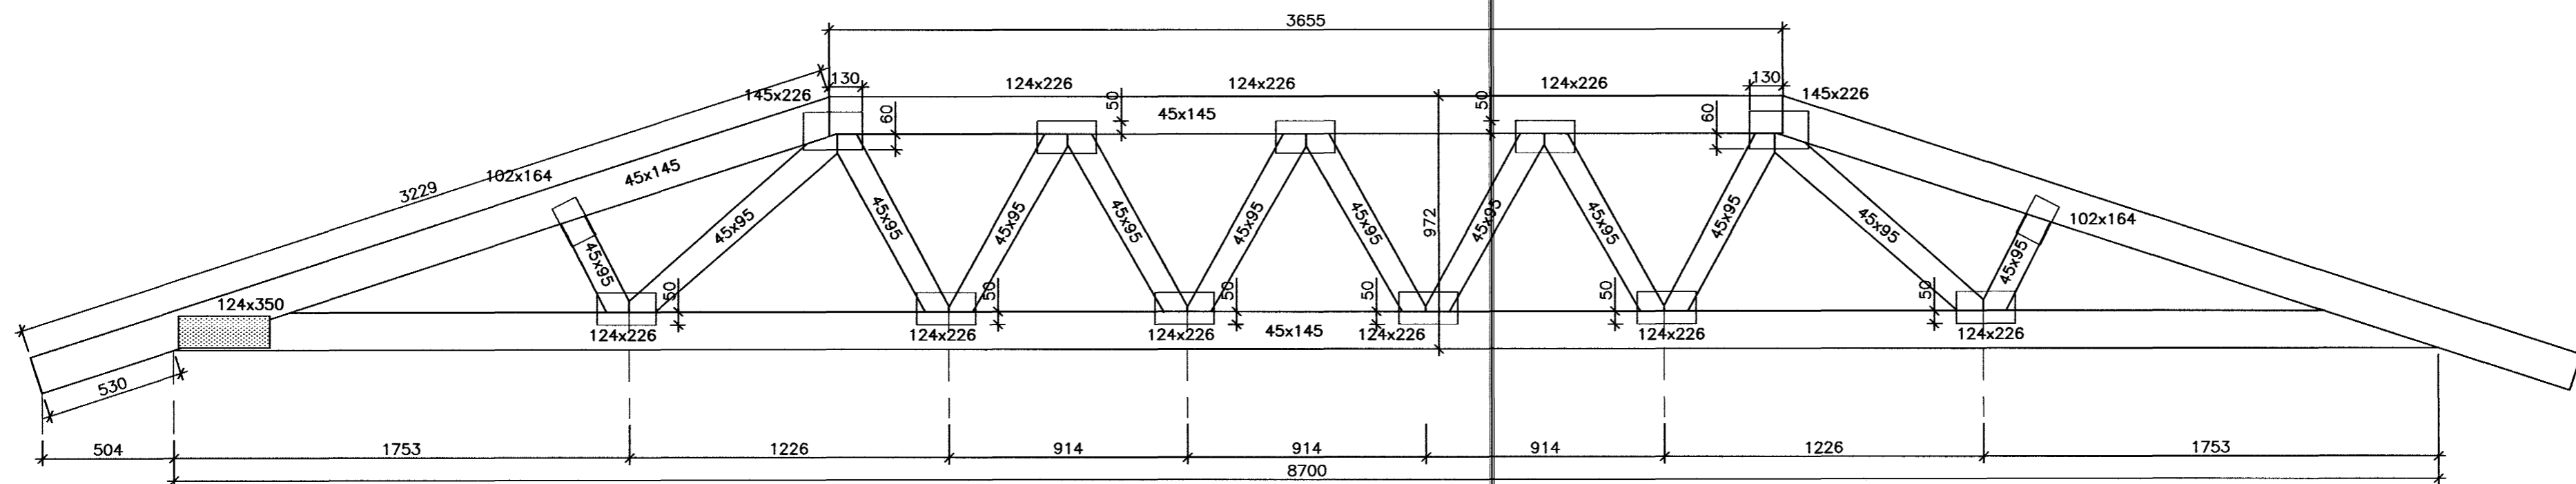

KRAFTSPERRA SP-870-18-V2
1 STK.
MKV: 1:20

Sampykkt þann
18 MAI 2004
Byggingafulltrúinn í Hafnarfirði
F.h. Sigurbjartur Halldórsson

SGHUS
AUSTURVEG 69 800 SELFÓSS
SÍM 482 3550 FAK 482 3551
NETFANG: sghus@sghus.is
VEFFANG: www.sghus.is

FURUVELLIR 27, HAFNARFIRÐI

BURDARVIRKI:	MKV:		
KRAFTSPERRA SP-870-18	MKV: 1:20		
	MKV:		
HAUND:	TEKUND:	DAGSETNING:	VERBODNÆR:
T.ELLERT	T.ELLERT	31.03.2004	3139
SKRANNAFIR:	SAMDRÖG:	TEKUNING NÚMÉR:	
3139-sp.dwg	<i>[Signature]</i>	217	