


KRAFTSPERRA SP-870-18-V0-K  
1 STK.  
MKV: 1:20

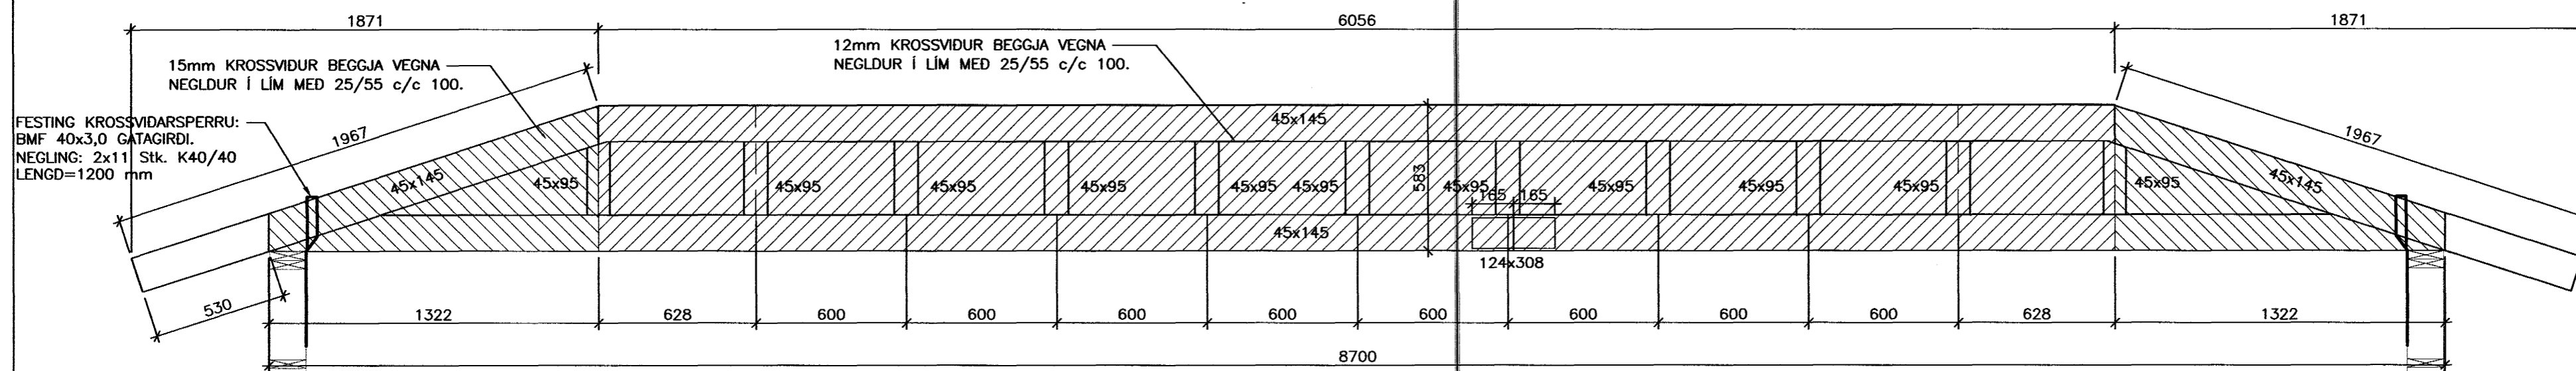

KRAFTSPERRA SP-870-18-V3-K  
1 STK.  
MKV: 1:20



Samþykkt þann

18 MAI 2004

Byggingafulltrúinn í Hafnarfirði  
Eh. Sigurbjartur Halldórsson

<b>SGHUS</b>			
AUSTURVEGI 69 800 SELFOSI SMÍ 482 3850 FAX 482 3851 NETFANG: sghus@sghus.is VETTANG: www.sghus.is			
<b>FURUVELLIR 27, HAFNARFIRÐI</b>			
BURDARVIRKI:			MKV:
KRAFTSPERRA SP-870-18			1:20
			MKV:
HNAMM:	TEKNAÐ:	DAGSETNING:	VERÐNÖMUR:
T.ELLERT	T.ELLERT	31.03.2004	3139
SKRÁÐAWARE:	SAMÞYKKT:	TEKNIÐG NÖMUR:	
3139-sp.dwg	<i>[Signature]</i>		218