
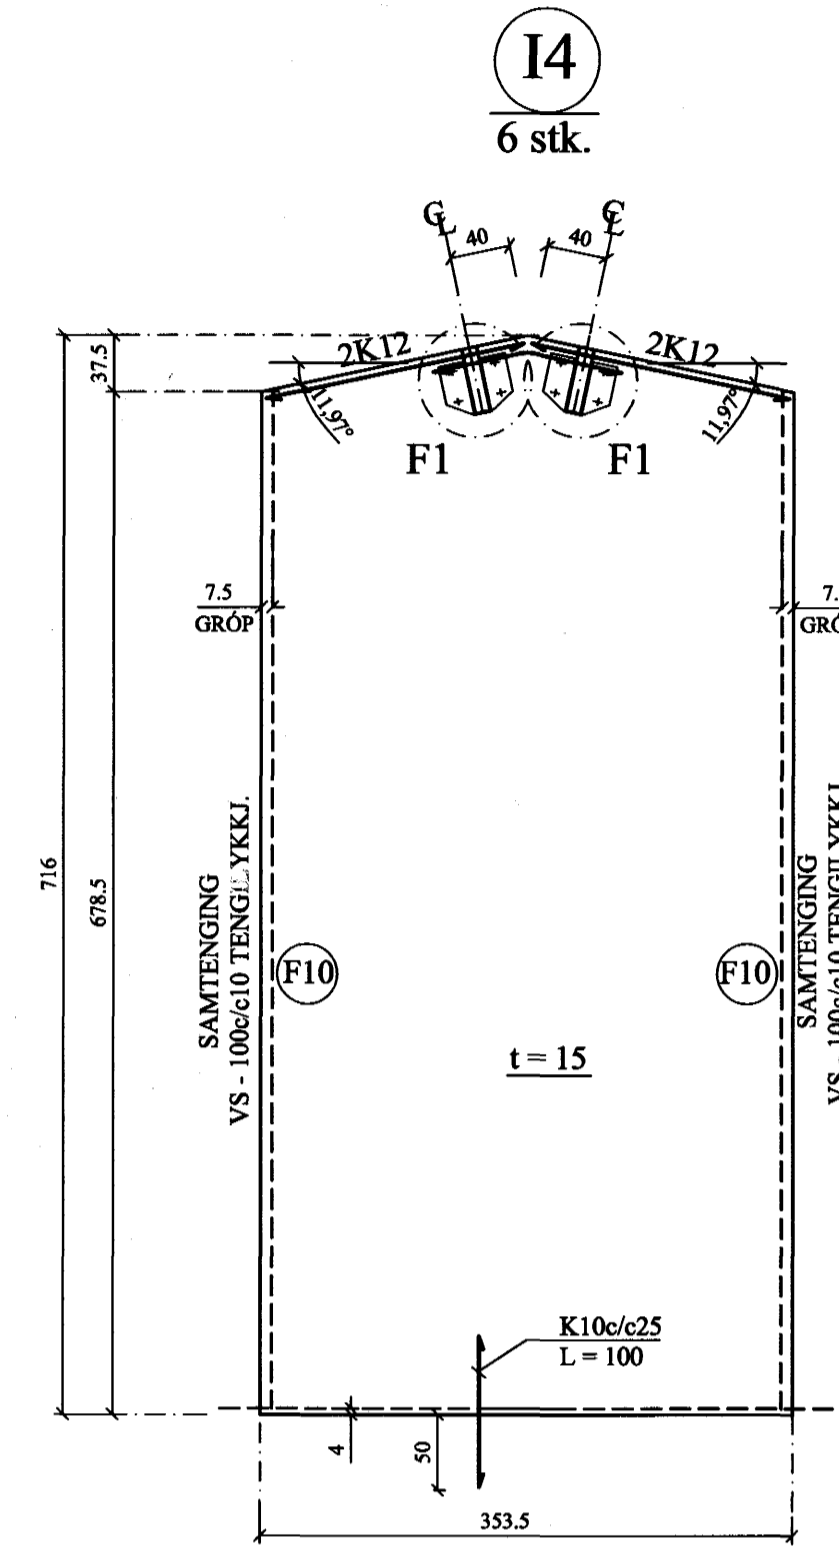
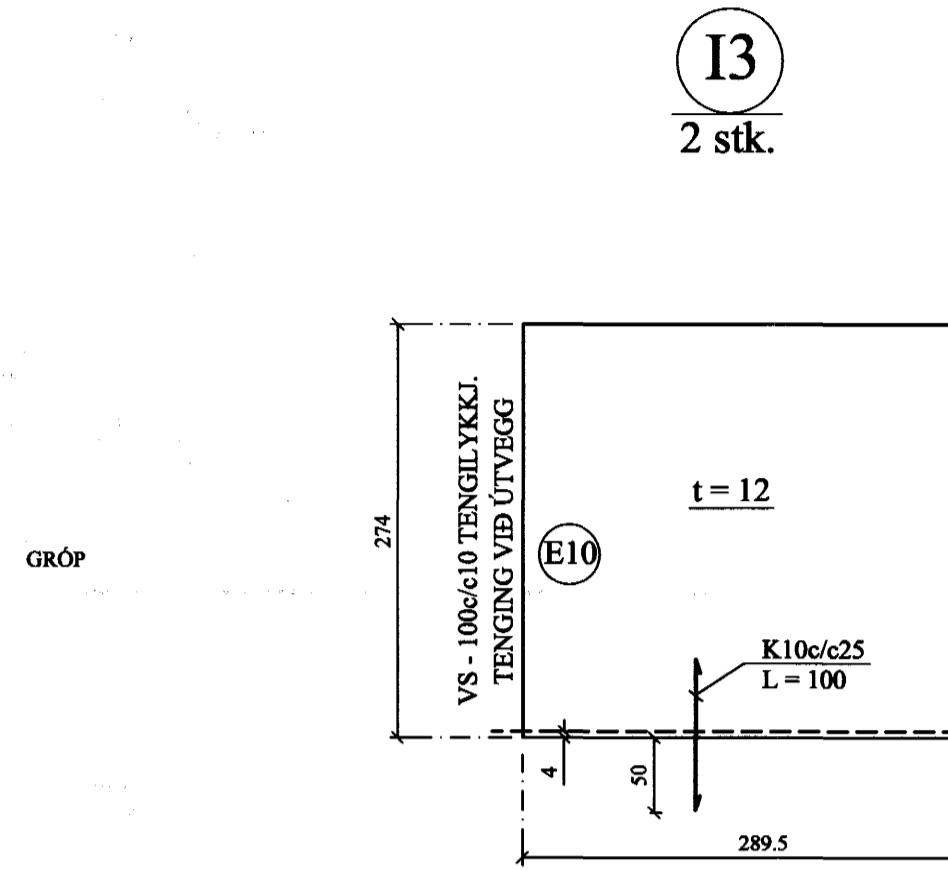
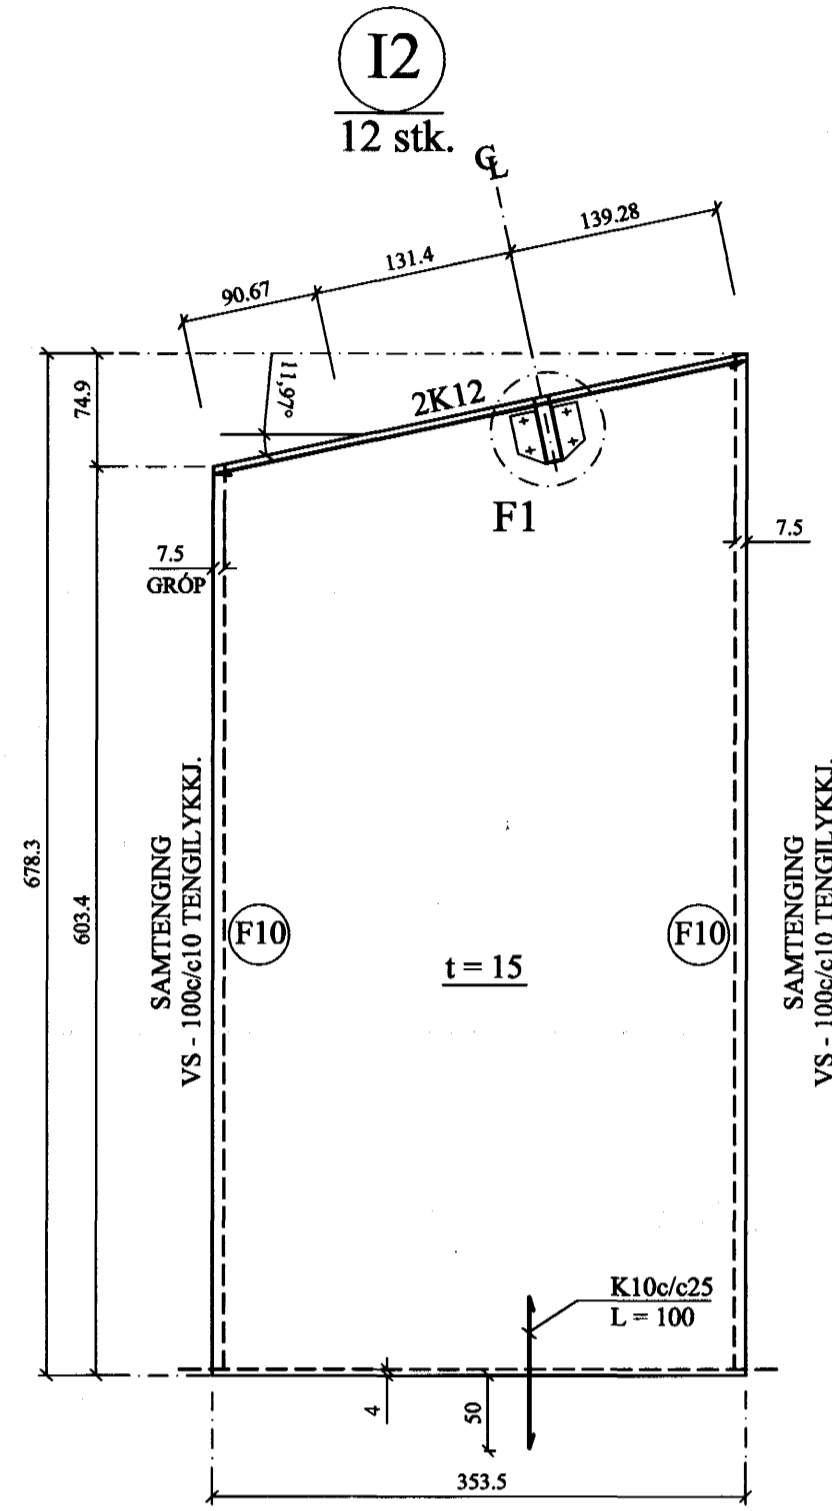


INNVEGGJAEININGAR, HLIDARMYNDIR. 1:50

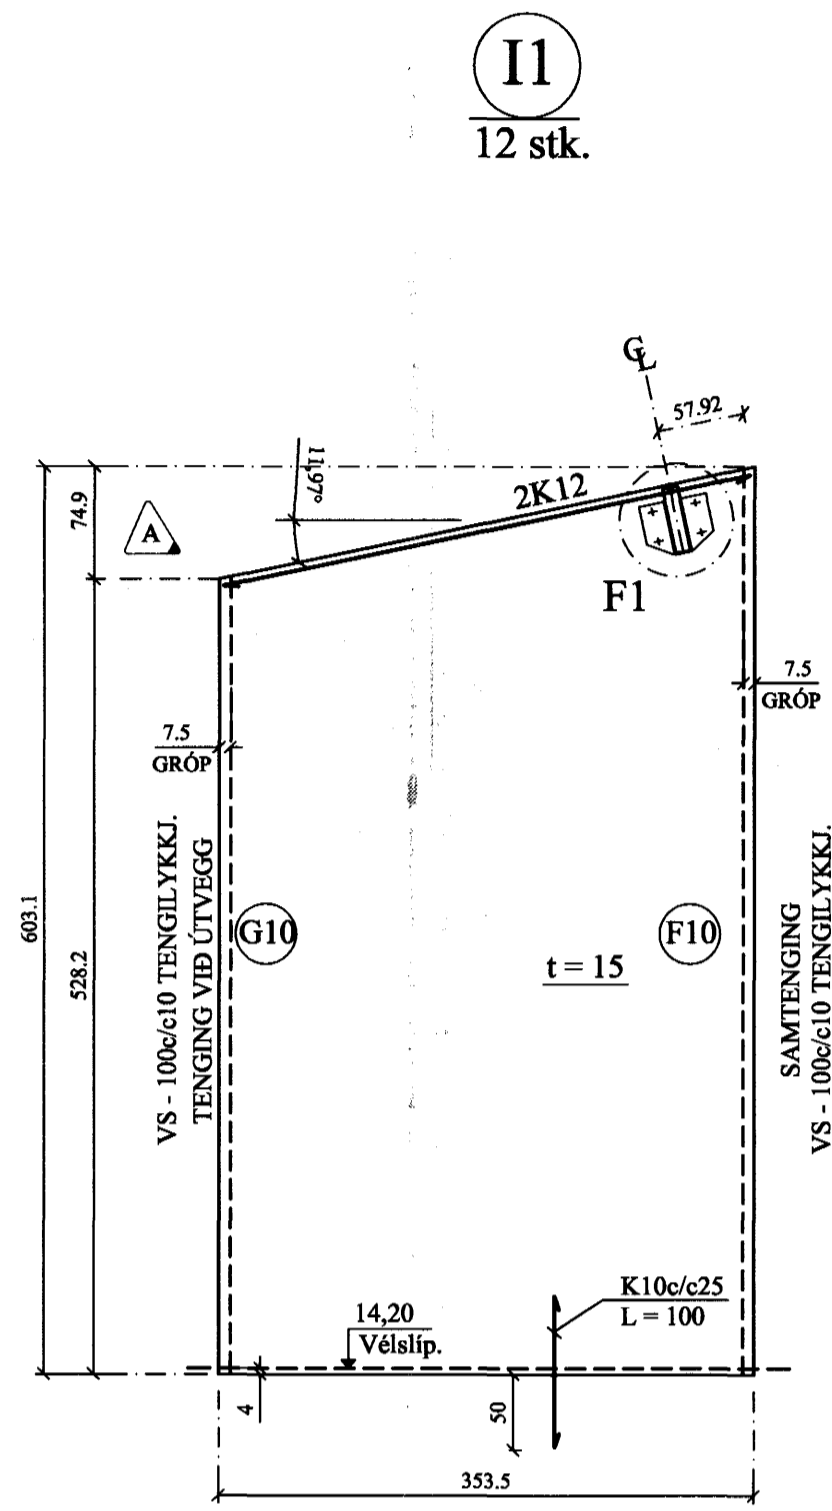

B	22.04.'04	BREYTTAR EIN. (I1) (I2) I4 NÝ.	Jón Kr.
A	26.03.'04	EIN. (I1)	Jón Kr.

BREYTINGAR

TILVÍSANIR:
 SKÝRINGAR..... SJÁ TEIKN. NR. 1-01
 EINKENNANDI SNID..... SJÁ TEIKN. NR. 1-10
 FESTIJÁRN (F) SJÁ TEIKN. NR. 1-12

ATH:
 STEYPUGÆÐI: S - 250 11 MAI 2004
 JÁRNBENDING: K - 189 BENDINGULLTRÚNNI Í HAFNARFRÖI
 Í MIÐJUM VEGG. Þh. Sig. Martur Halldórsson

Reikn.	Jón Kr.	MARS 2004	Útgefið:	18.03.2004
Telkn.	JHG	MARS 2004	Kvarði:	1:50
Ath.				
Samþ.				

RAUÐHELLA 9, Hafnarfröi Nr. 1-09

Verkhluði
 INNVEGGJAEININGAR.
 HLIDARMYNDIR,
 MÁLSETNINGAR.

Jón Kristjánsson
 Byggingaverkefndingur
 FVFI
 Skólavégsíða 19
 101 Reykjavík
 Sími 551-9820 Fax: 863-2154
 KÍ: 210754-4229
 http://www.jk.is
 Netfang: jkris@jki.is