

FRÁRENNSLISLAGNIR Í LÓÐ, GRUNNYND. 1:200

TENING VÍÐ BÆJARKERFI
HEIMÆÐAR SKOLPS- OG
NEYSLUVATNSLAGNA,
Fs = 10,60

G:13.43

200

10,73

STØ250 - 20% - SKOLFLÖGN

11,05

NF
STØ250


NF
STØ250

NF
STØ250

G:13.95

FRAMHALD,
SJÁ TEIKN.
NR. 2-04

11,35

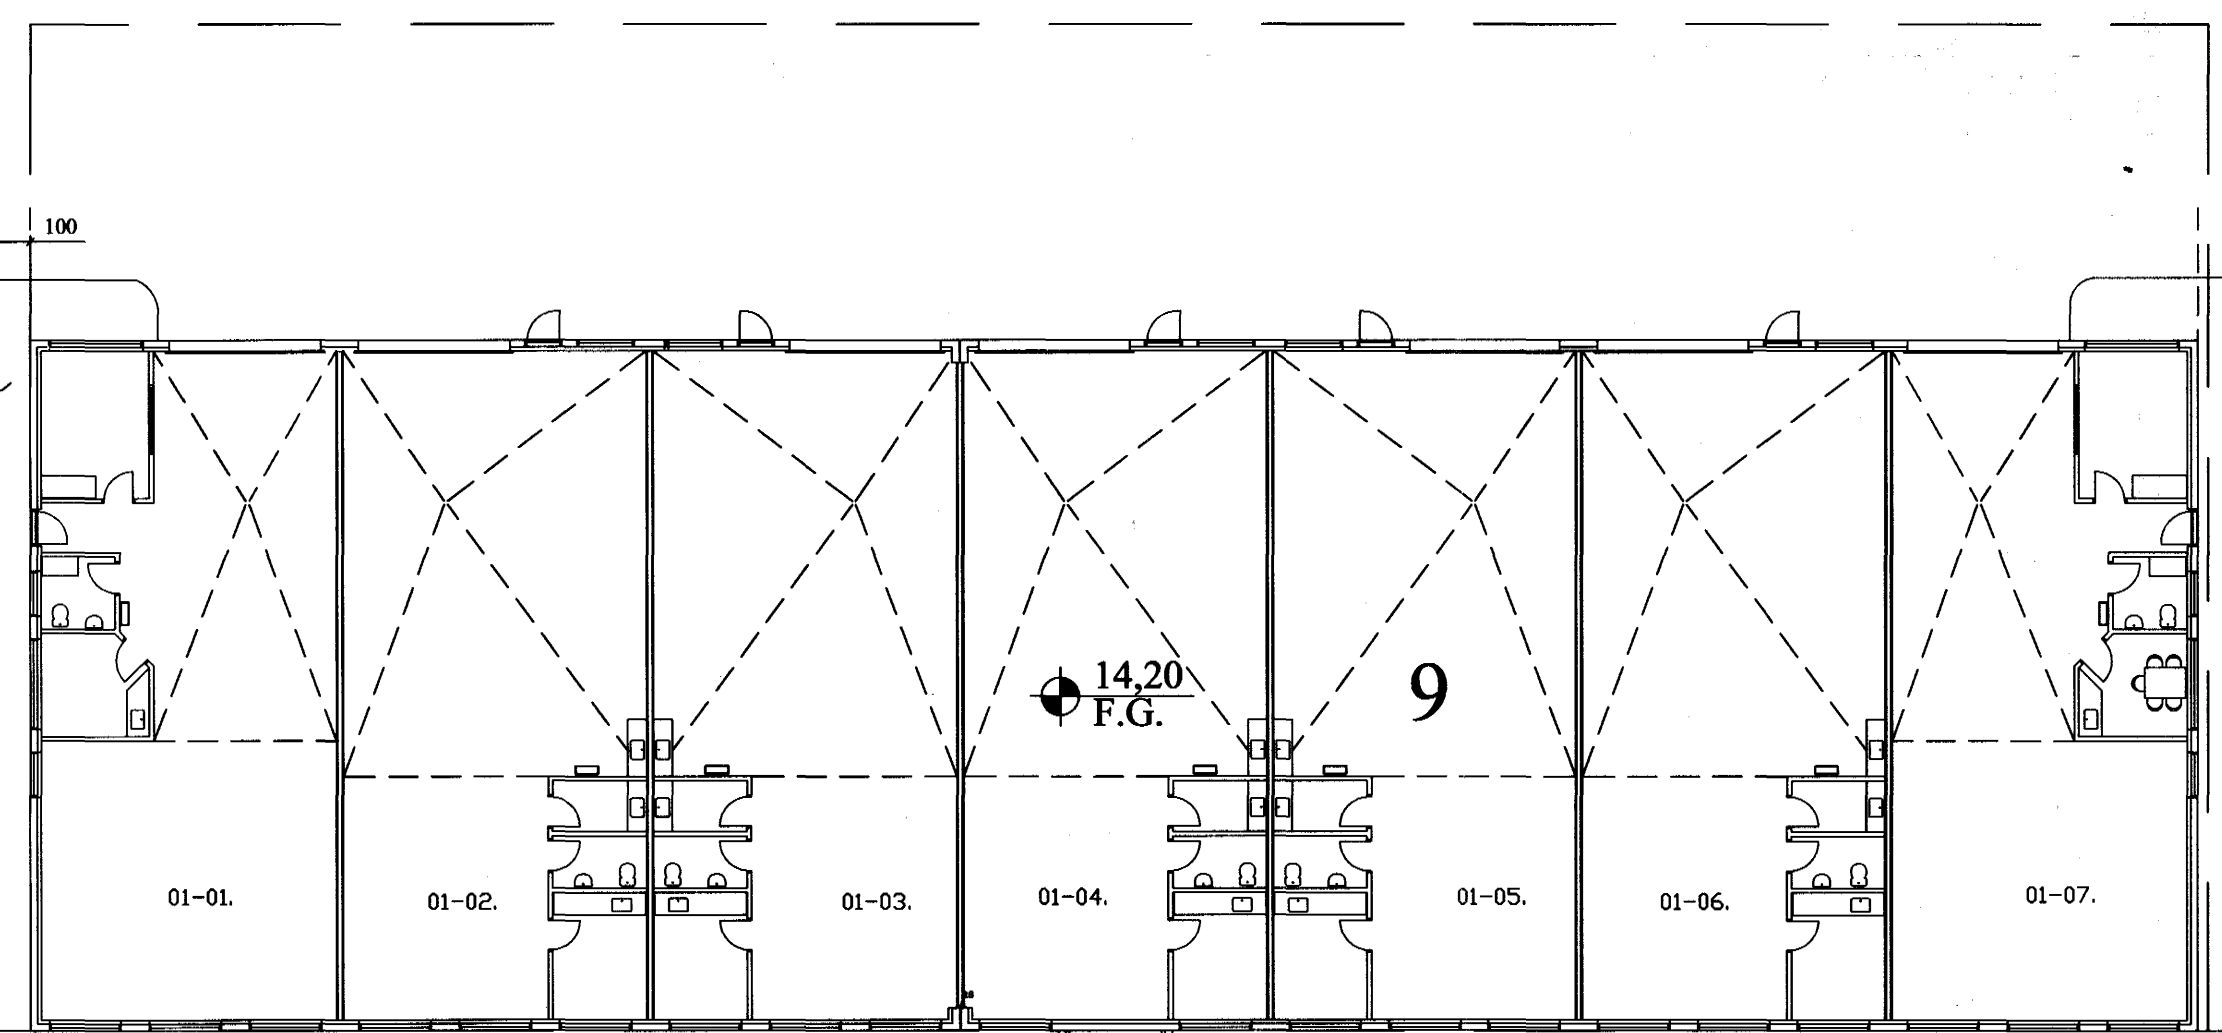

NF
STØ250


LÓÐAMÖRK.

PÚKK/SVELGUR


NF
STØ250

NF
STØ250

SURF
GÁMUR

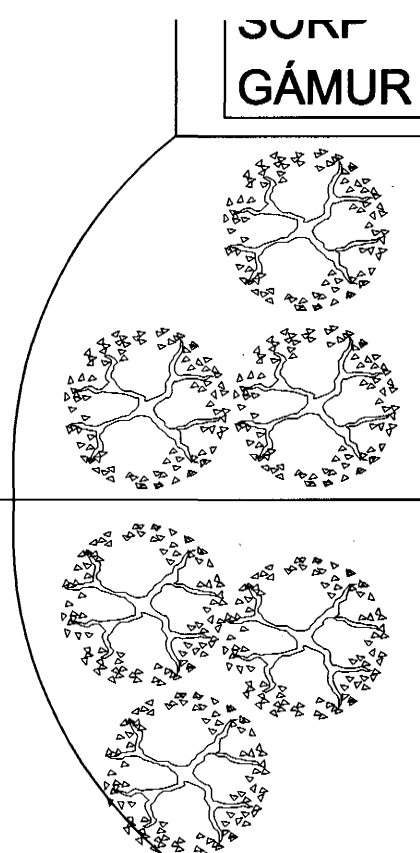

SORP
GÁMUR

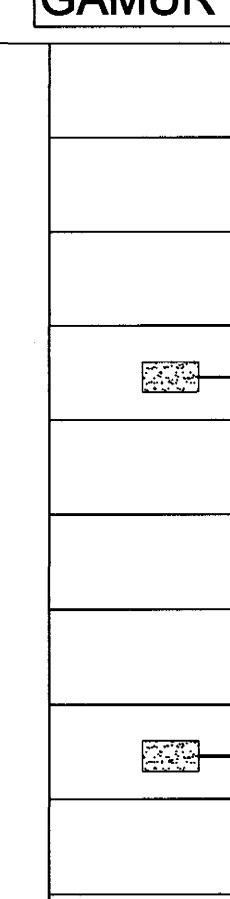

NF
STØ250


NF
STØ250

NF
STØ250

NF
STØ250

L:13.90

L:13.50

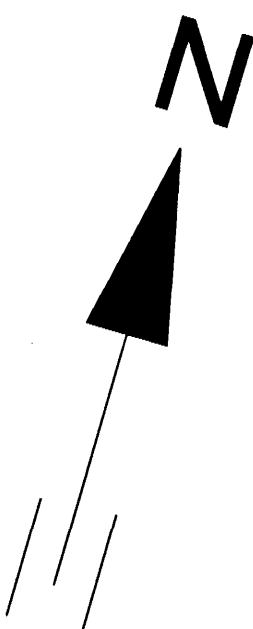

11

A	22.04.04	BREYTTIR LAGNAKÓTAR	Jón Kr.
BREYTINGAR			

TILVÍSANIR:
SKÝRINGAR..... SJÁ TEIKN NR. 2-01
11 MAI 2004
Byggingarfulltrúi í Hafnarfirði
Eh. Sigurbjörg Halldórsdóttir

ALLT EFNI TIL PÍPULAGNA SKAL
VERA MEÐ LAGNAEFNISVOTTORÐ
FRÁ RB.

Sarg Jón Kr.

Reikn.	Jón Kr.	MARS 2004	Útgeft:	18.03.2004
Telkn.	JHG	MARS 2004	Kvarð:	1:200
Ath.				
Samp.				
RAUÐHELLA 9, Hafnarfirði Nr. 2-03				
Verkhúti FRÁRENNSLISLAGNIR Í LÓÐ, GRUNNYND,		Jón Kristjánsson Byggingarverktæðingur FVFI Skúlagata 19 101 Reykjavík Sími 551-9800 Sími: 863-2154 Kt: 210754-4829 http://www.vk.is Netfang: jokrns@vk.is		