


Samþykkt þann
05 MAÍ 2004

Byggingafræðingur í Hafnarfirði
Eh. Sigurbjartur Halldórsson

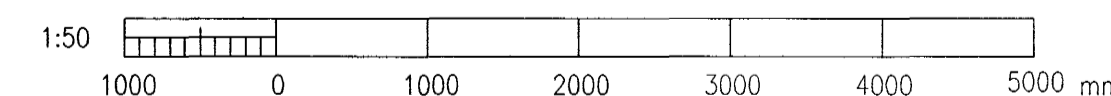

Skýringar:
Explanations:

VST Verkfæristofa
Sigurþor Thoroddsen hf.

Breyt. Rev. Breyting Revision Dags. Date Samþ. Approved Nösk. heimil Released

This drawing is the property of the Alcan Iceland Ltd. and handed out for personal use only. It may neither be copied nor made available to others without permission of the Alcan Iceland Ltd. The receiver is liable for any misuse.

Fjöldi stykja Number of pieces	Hlutur Object	Atriði Item	Efni Material	eo. stik Weight (kg)	Totalt í heild Total (kg)	Áthugasemdir Remarks
IV III II I	Aðalverkstæði. Mhl.19					Stærð Format A1 Msk. Scale 1:50
	Starfsmannaaðstaða					Kostn.m.-bætur nr. / Cost- / Eq. no. 7110 01232
	Lagnir					AKS no. UY1
	Verktali / Supplier	VST				Tekn. nr. verktala / Draw no. of suppl. Breyt./Rev. 2003.0110 15,21
	Teknað Drawn	JBF 01.01.2004	Yfirferð Checked	NI 01.02.2004		Samþykkt Approved
	ALCAN PRIMARY METAL EUROPE					Drögn. of ISAL / Tekn. nr. ISAL Breyt./Rev. 168391
	ISAL					
	Stráumark IS-222 Hafnarfjörður					
	Teknað Drawn		Yfirferð og skráð Checked and Recd.	03.05.2004	GUR	Nöskun heimil Released
						03.05.2004 HK

181144-3949