




AFSTÖÐUMYND, MKV. 1:500

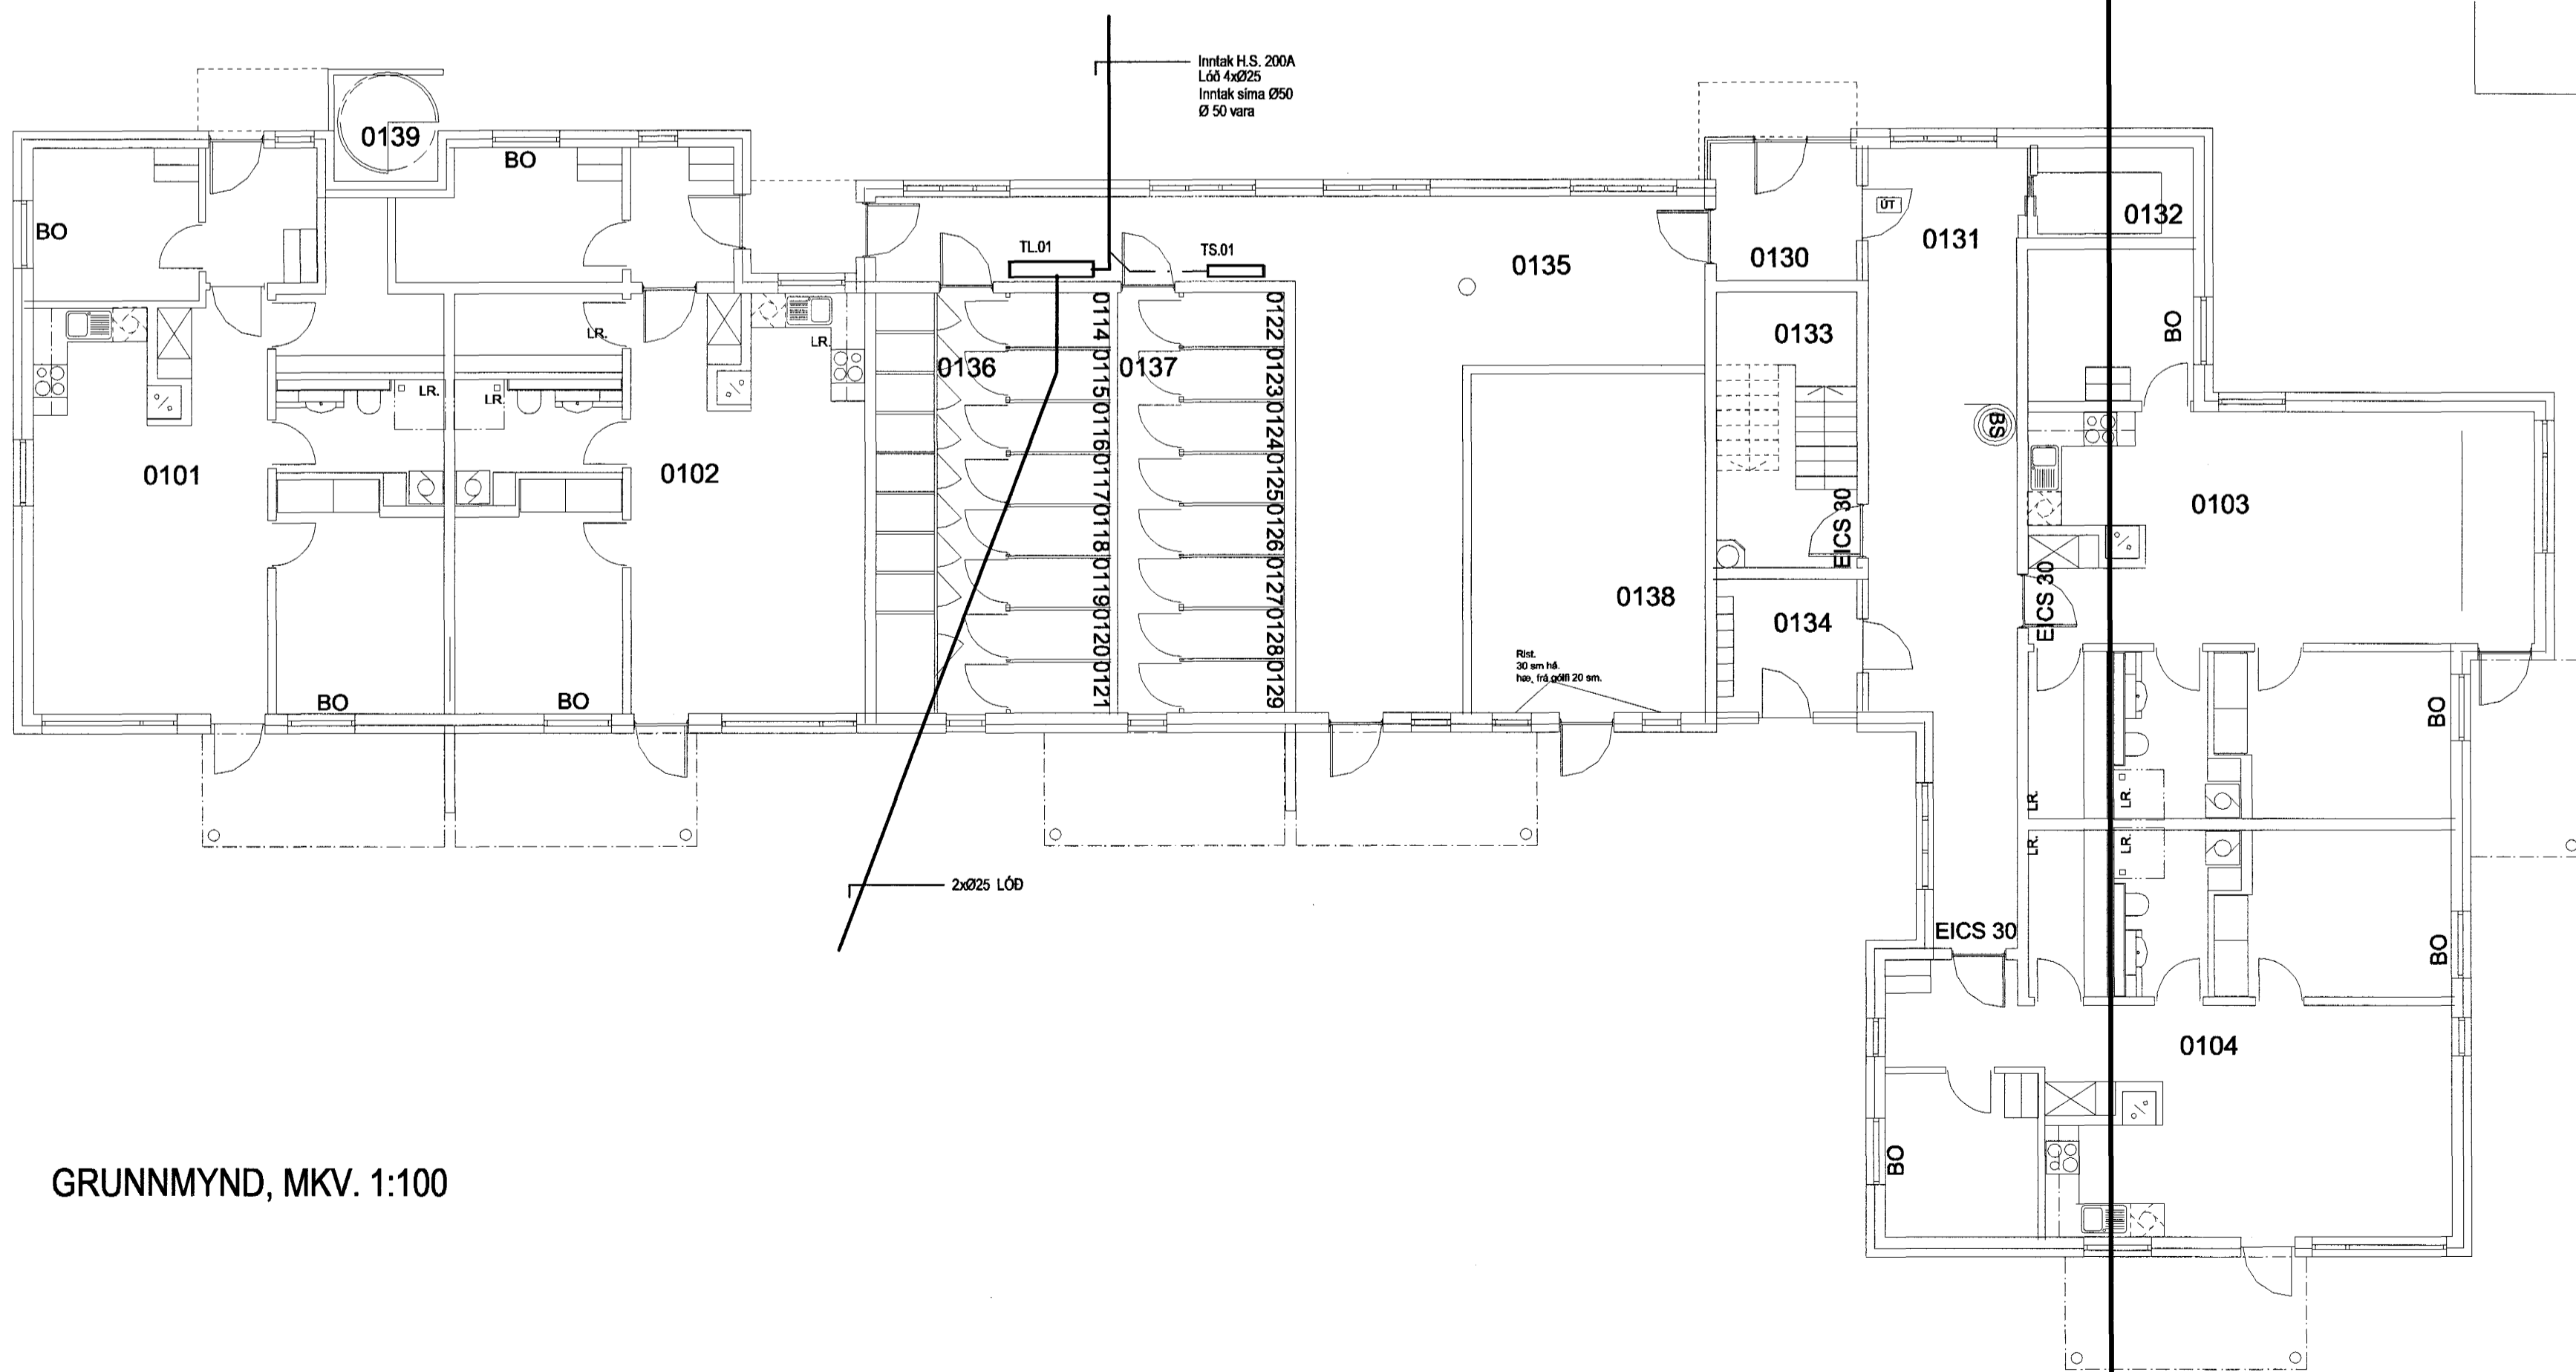

GRUNNMYND, MKV. 1:100

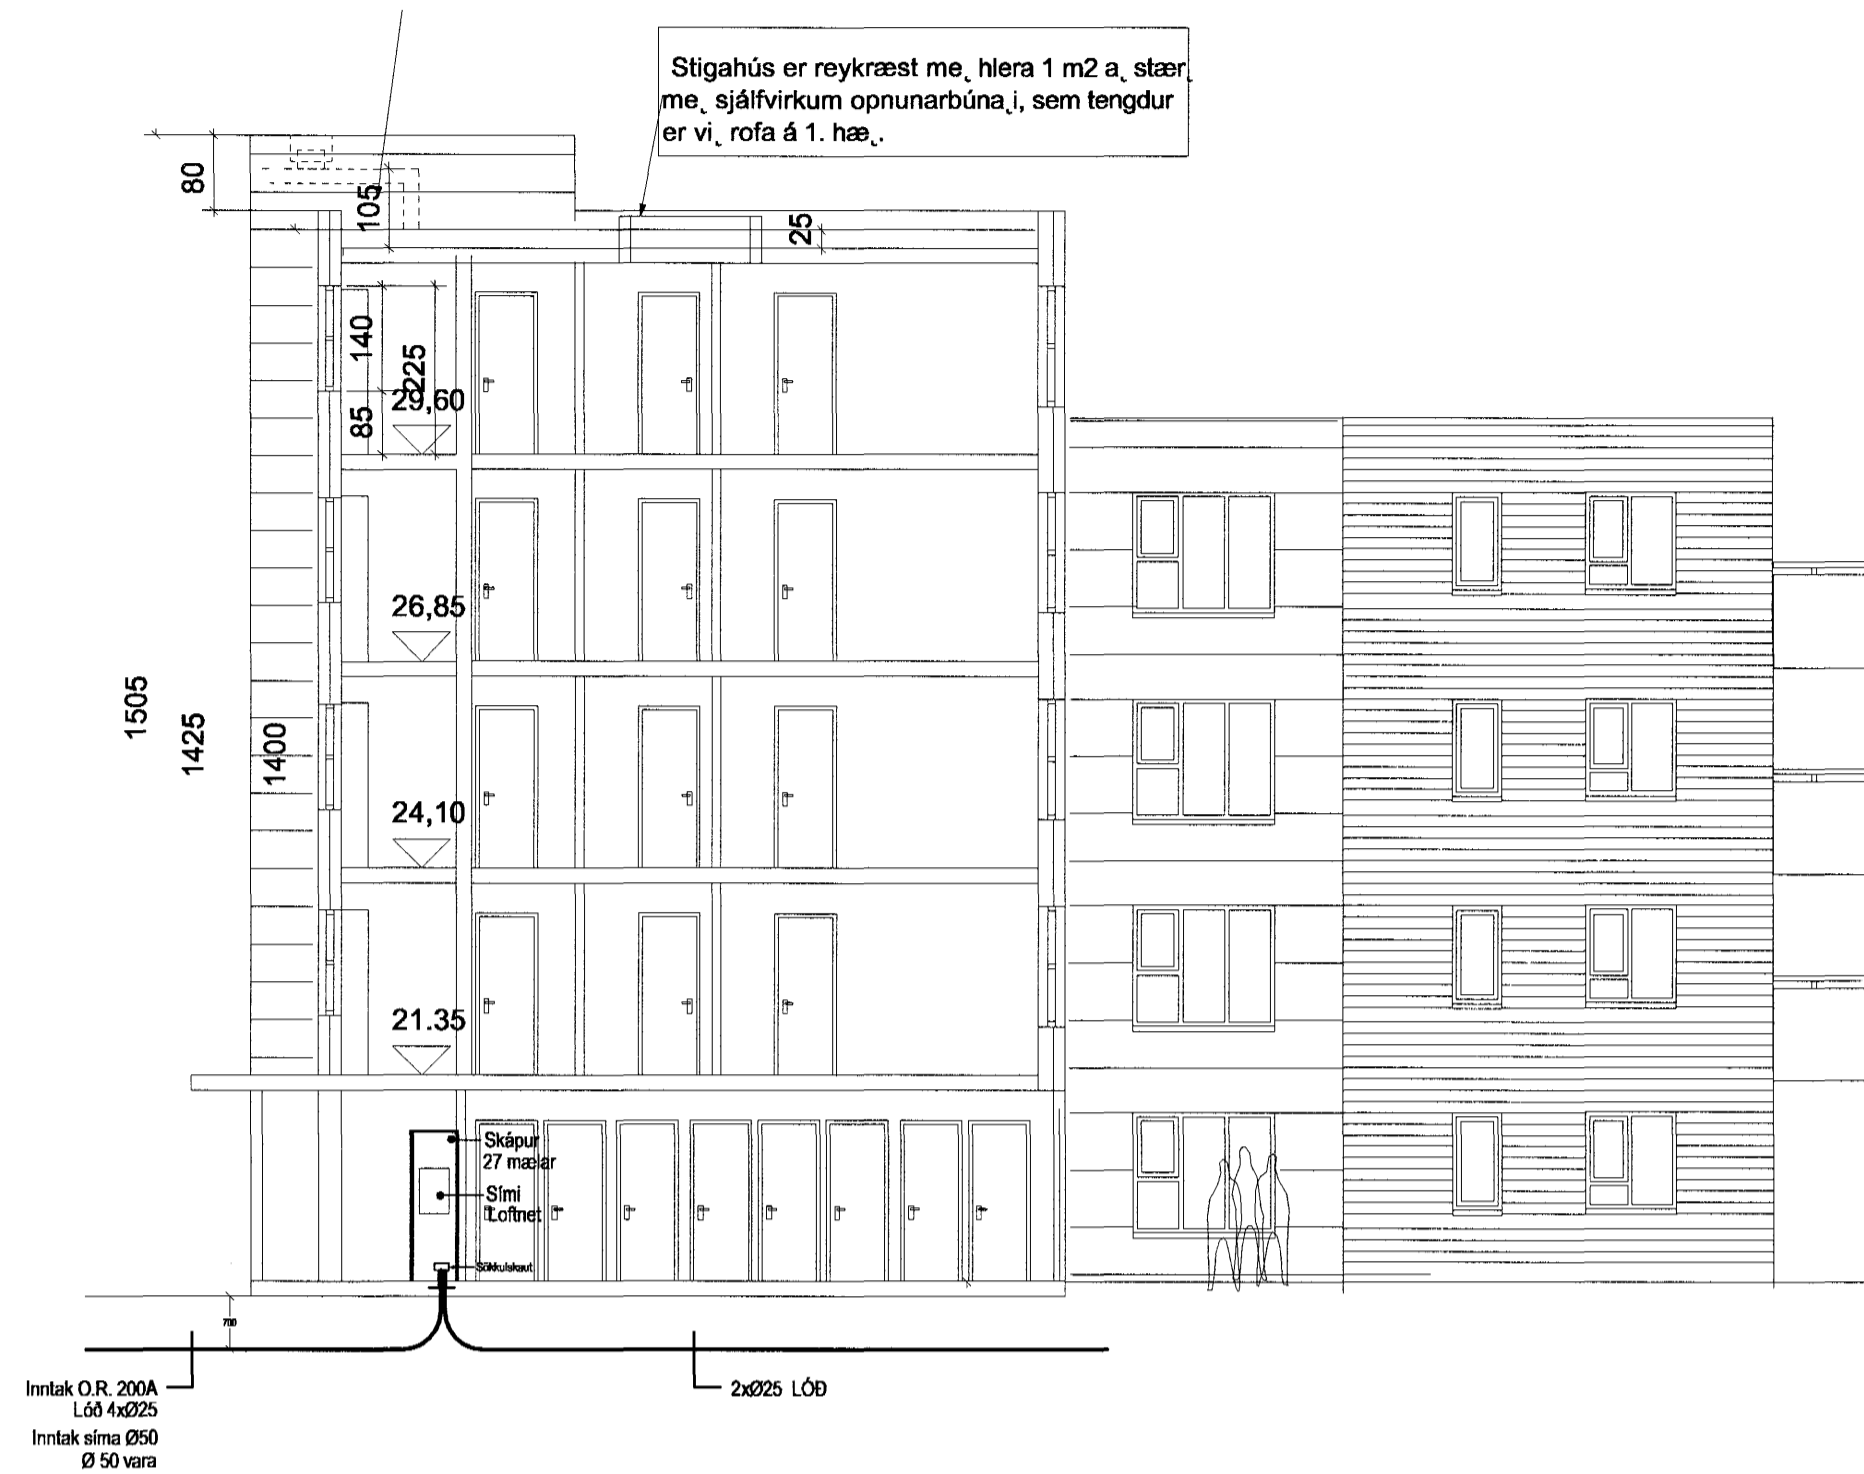

SNID, MKV. 1:100

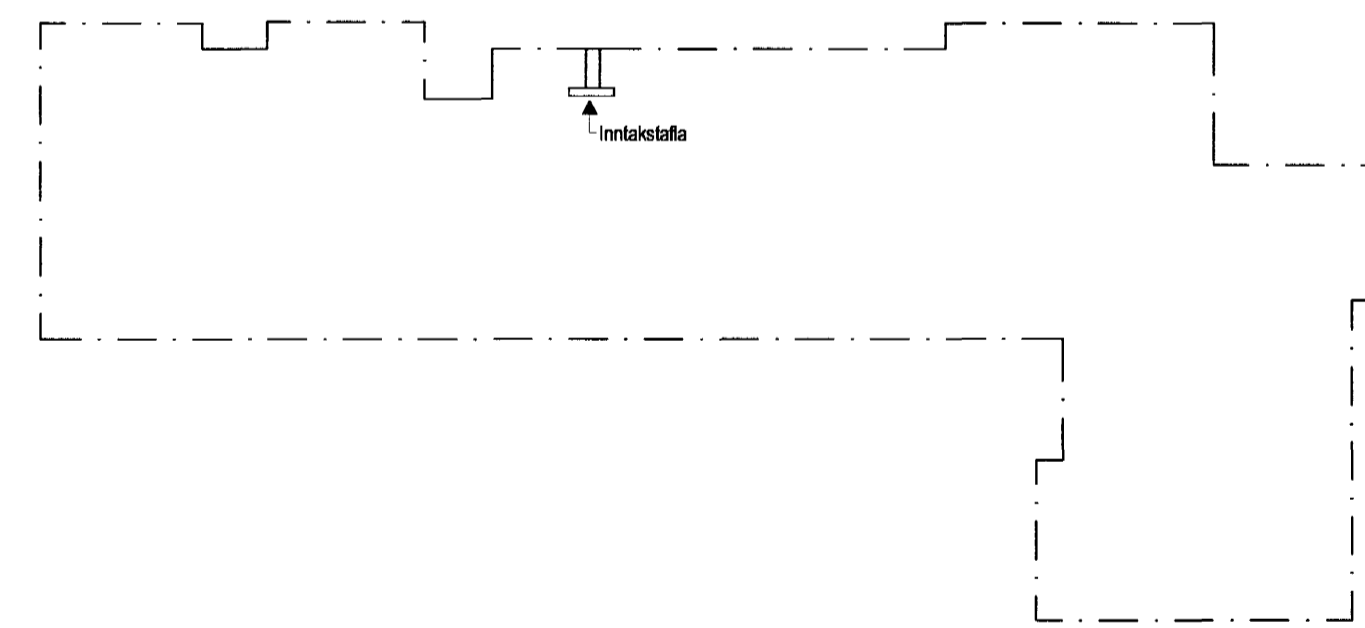


SÖKKULSKAUT, MKV. 1:250  
SÖKKULSKAUT SKV. REGLUGERÐ

ARITAD: Sigurður Jón Jónsson  
NAFN: KT. KL. 061061-2669

LYKILMYND A

LYKILMYND B

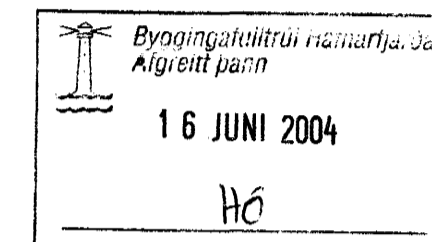

BREYTT, DAGS: LÝSING: TEIKNAD, STAÐ.


Mótás

Berjavellir 4  
Hafnarfirði

Fjölbýlishús

Afst., grunnm, snið

MKV. 1:100 1:500

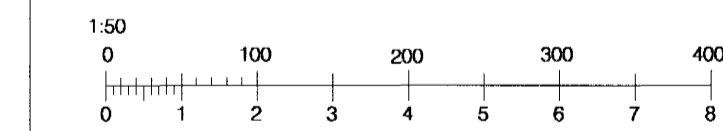

HANNAÐ: SJJ TEIKNAD: HRS VEIÐFARAD: SJJ  
DAGSETNING: 18.06'03 SAMÞYKKT:

**RAFTAKN**

Skipholli 25  
IS-105 Reykjavík  
Sími: 511-3399 Fax: 511-3377  
raftakn@raftakn.is - www.raftakn.is

VERKNÖMUR: TEIKNINGANÖMUR:

301-09 1.00.01

VERKSLÓÐ: V:\verk\301-Mótás\09-Berjavellir\11-Teikningar\11-Raftakn\teikningar\11.00.01.dwg

PLOTTAD: Wednesday, June 18, 2003 - 1:05pm BREYTING:

ÖLL AFNÖT OG AFRITUN TEIKNINGA, AD HLUTA EÐA Í HEILD ER HÁÐ SKRIFLEGU LEYFI HÖFUNDA