


B  
20-0

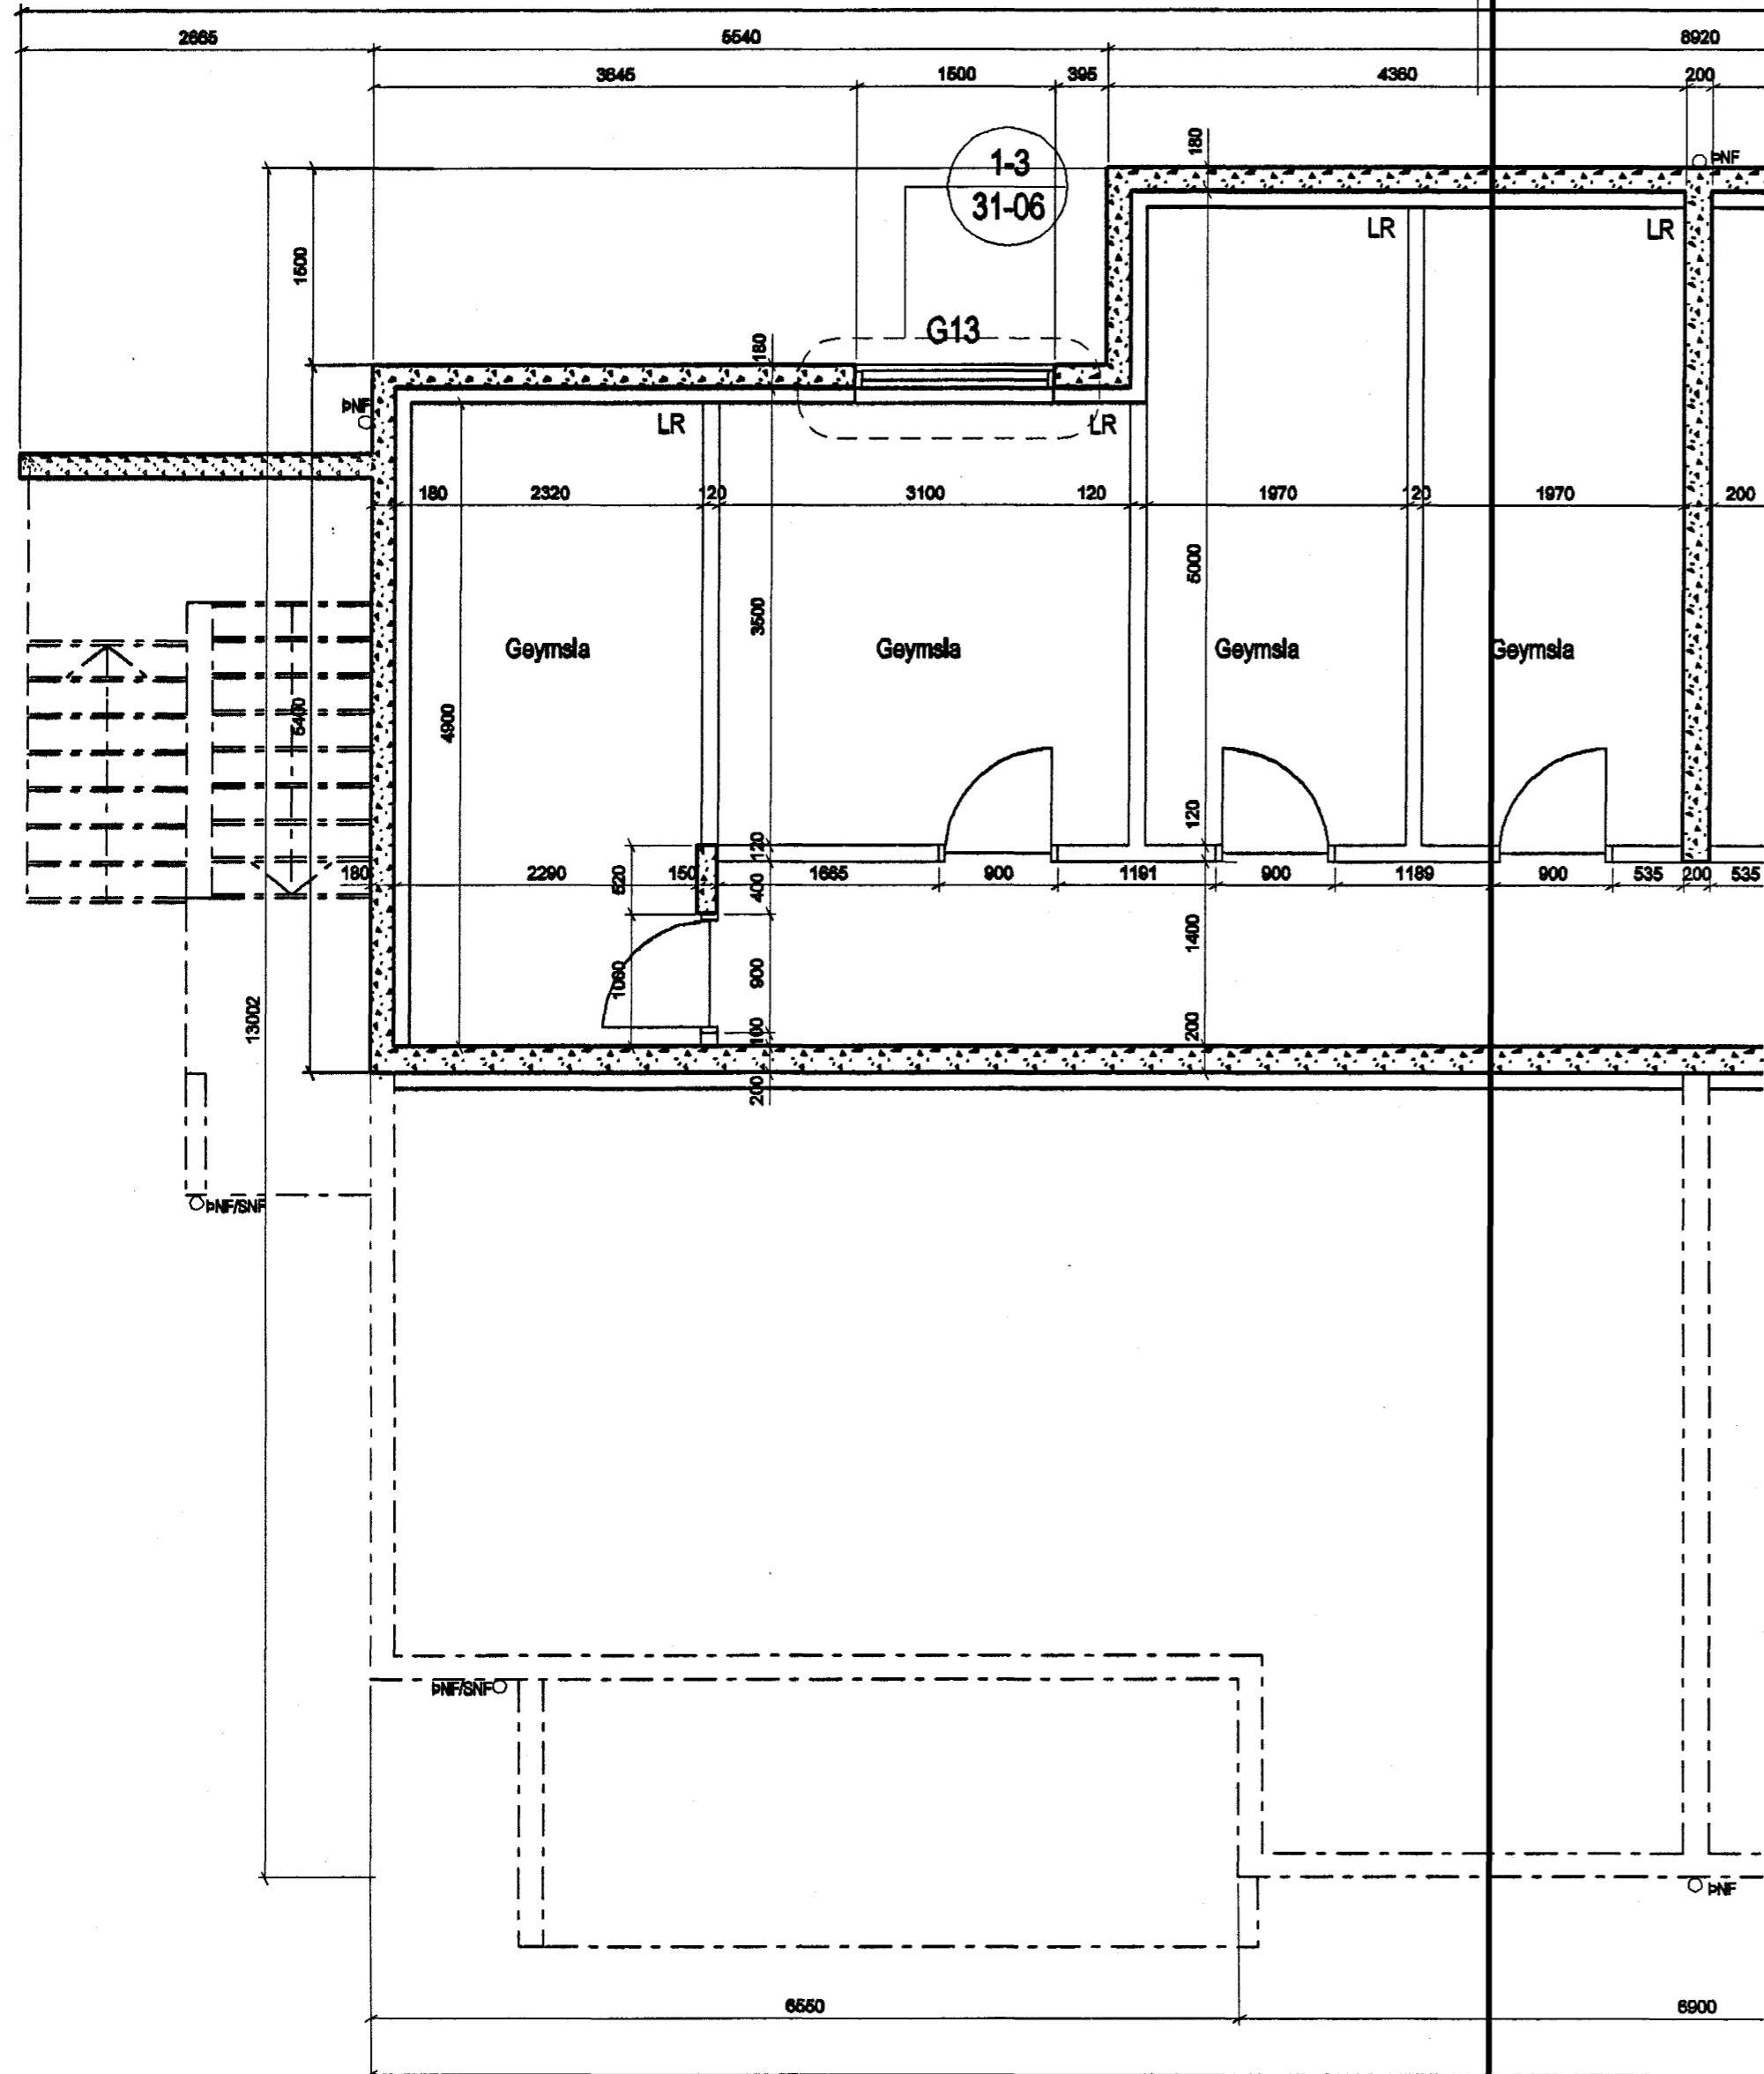

ÓTGÁFA | TEBÓUAB | SAMBYGGT | DAGS  
BREYTINGAR

Bynni  
16 JUNI 2004  
Hó



ASK Arkitektar  
Skógarhló 18  
101 Reykjavík  
Sími 616 0300  
Fax 616 0319  
www.arkitektar.is

Artun meðhönnuð:  
*H. H. H.*  
Halgi Már Halldósson arkitekt FAI, hl. 301266-7049

<b>ENGJAVELLIR 12, HAFNARFIRÐI</b> <b>VERKTEIKNING</b>	
VERK NÚM. (ASB) <b>0354</b>	NÚMÉR TEBÓUNGAR <b>20-01</b>
FRIÐI TEBÓUNGAR / DRÖUING NAMA <b>GRUNNMYND 1. HÆÐAR</b> <b>HLUTI 1</b>	MÍÐA Í A3 <b>1:50</b> TEBÓUAB <b>HMH/HP</b> DAGS <b>03.08.04</b> ÓTGÁFA