



A
20-07
DEILI 1:5
Flatt þak m. þörfallsrör
20-08

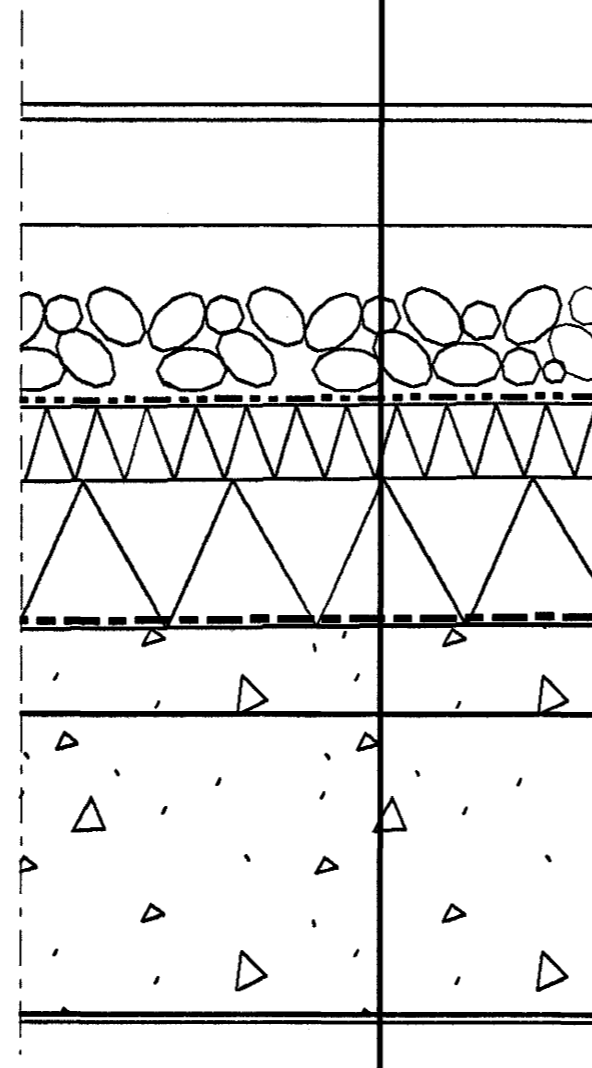

B
20-07
DEILI 1:5
Flatt þak m. hærri kant
20-08

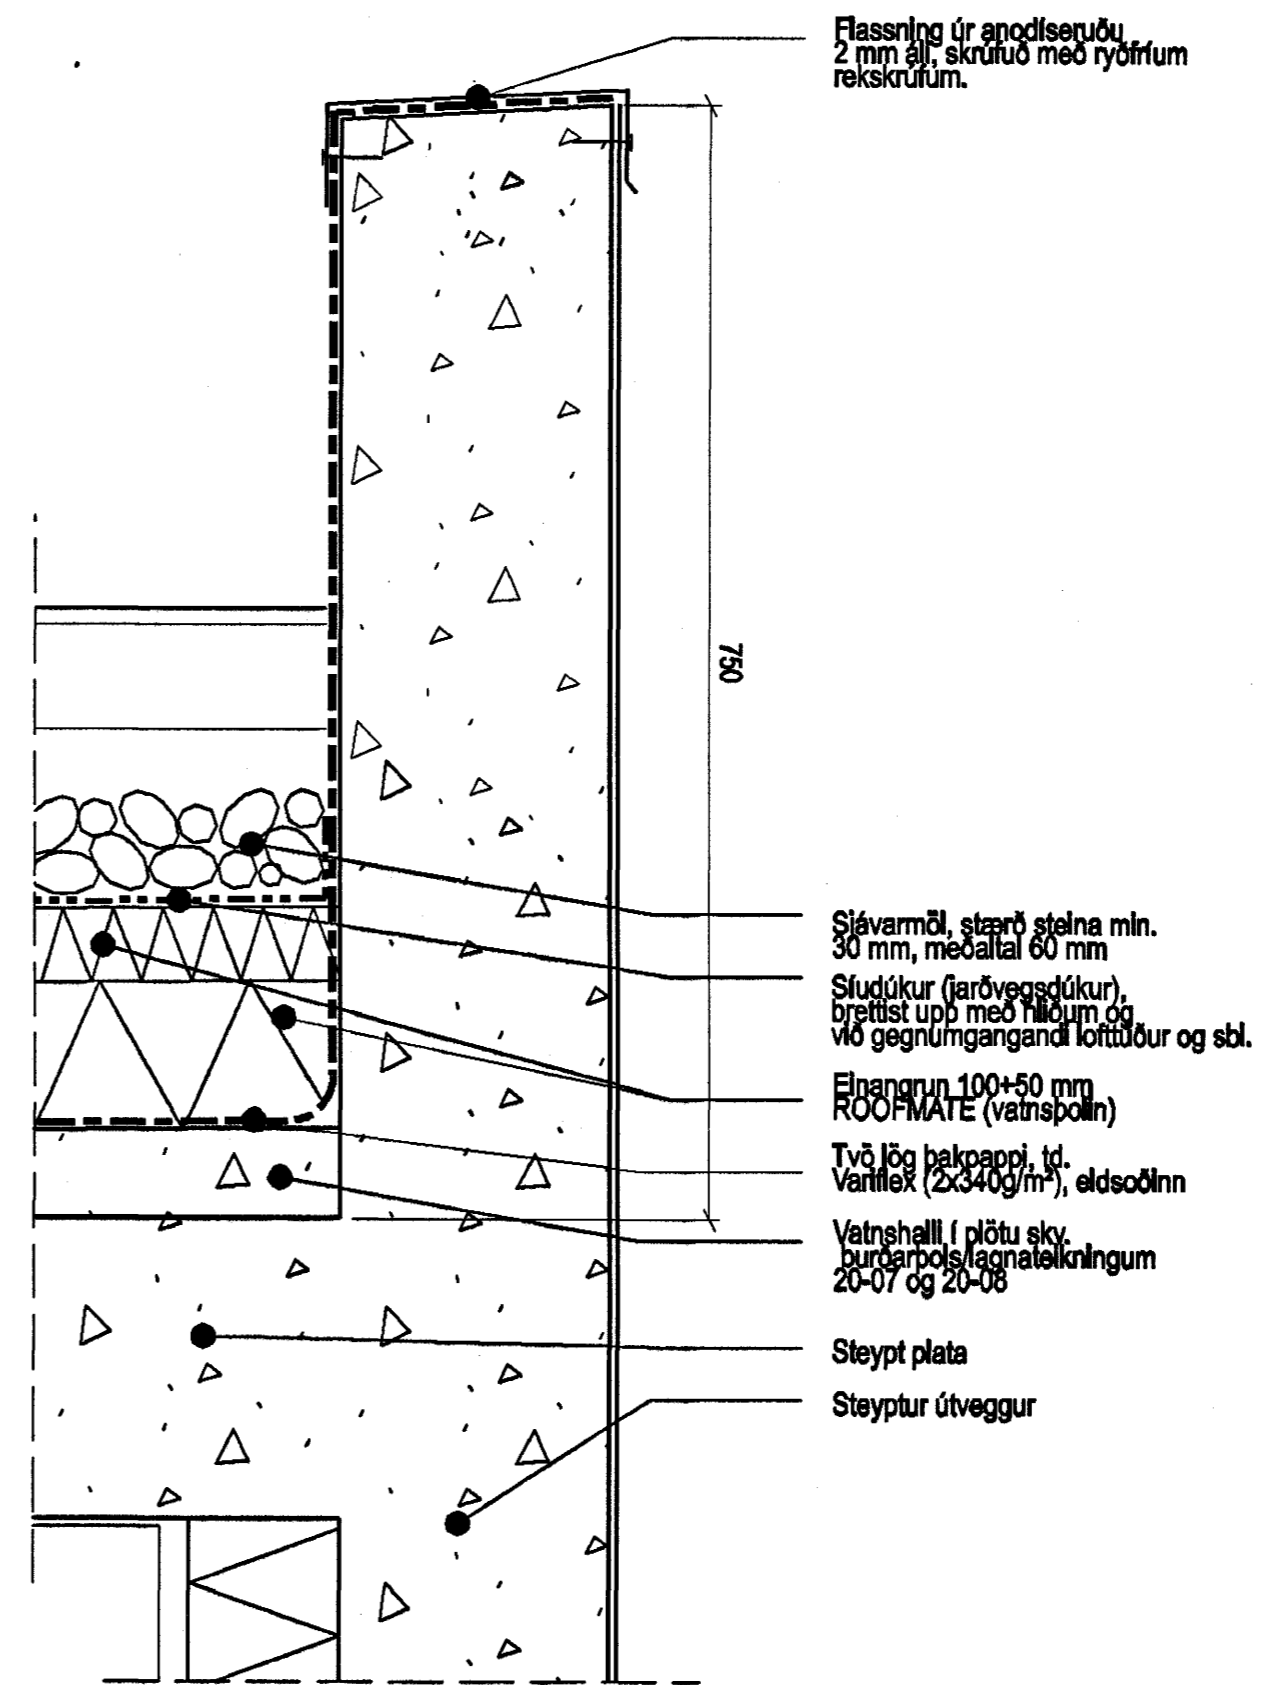

ÓTGAFA
Breytingar

Byggingatulltrúi Háttætt
Algreitt þann
16 JUNI 2004
H6

ASK

ASK Arkitektar
Skógarhóli 18
101 Reykjavík
Sími 616 0300
Fax 616 0319
www.arkitektar.is

Aftun meðhönnuðar:
H. Elgísson
Halgi Már Halldósson arkitekt FAI, kl. 301258-7049

ENGJAVELLIR 12, HAFNARFIRÐI		VERKTEIKNING	
VERKTEIKNING		MÖL E A3	
FRITT TEBINGAR / DRÖGUNG NAME		1:5	
ÞAKFRÁGANGUR		TEBINGAR H6/HMH	
		DAGS. 03.06.2004	
VERK NÚM. (ASB)	NÚMÉR TEBINGAR	ÓTGAFA	
0354	37-01		