




AFSTÖÐUMYND MKV. 1:500

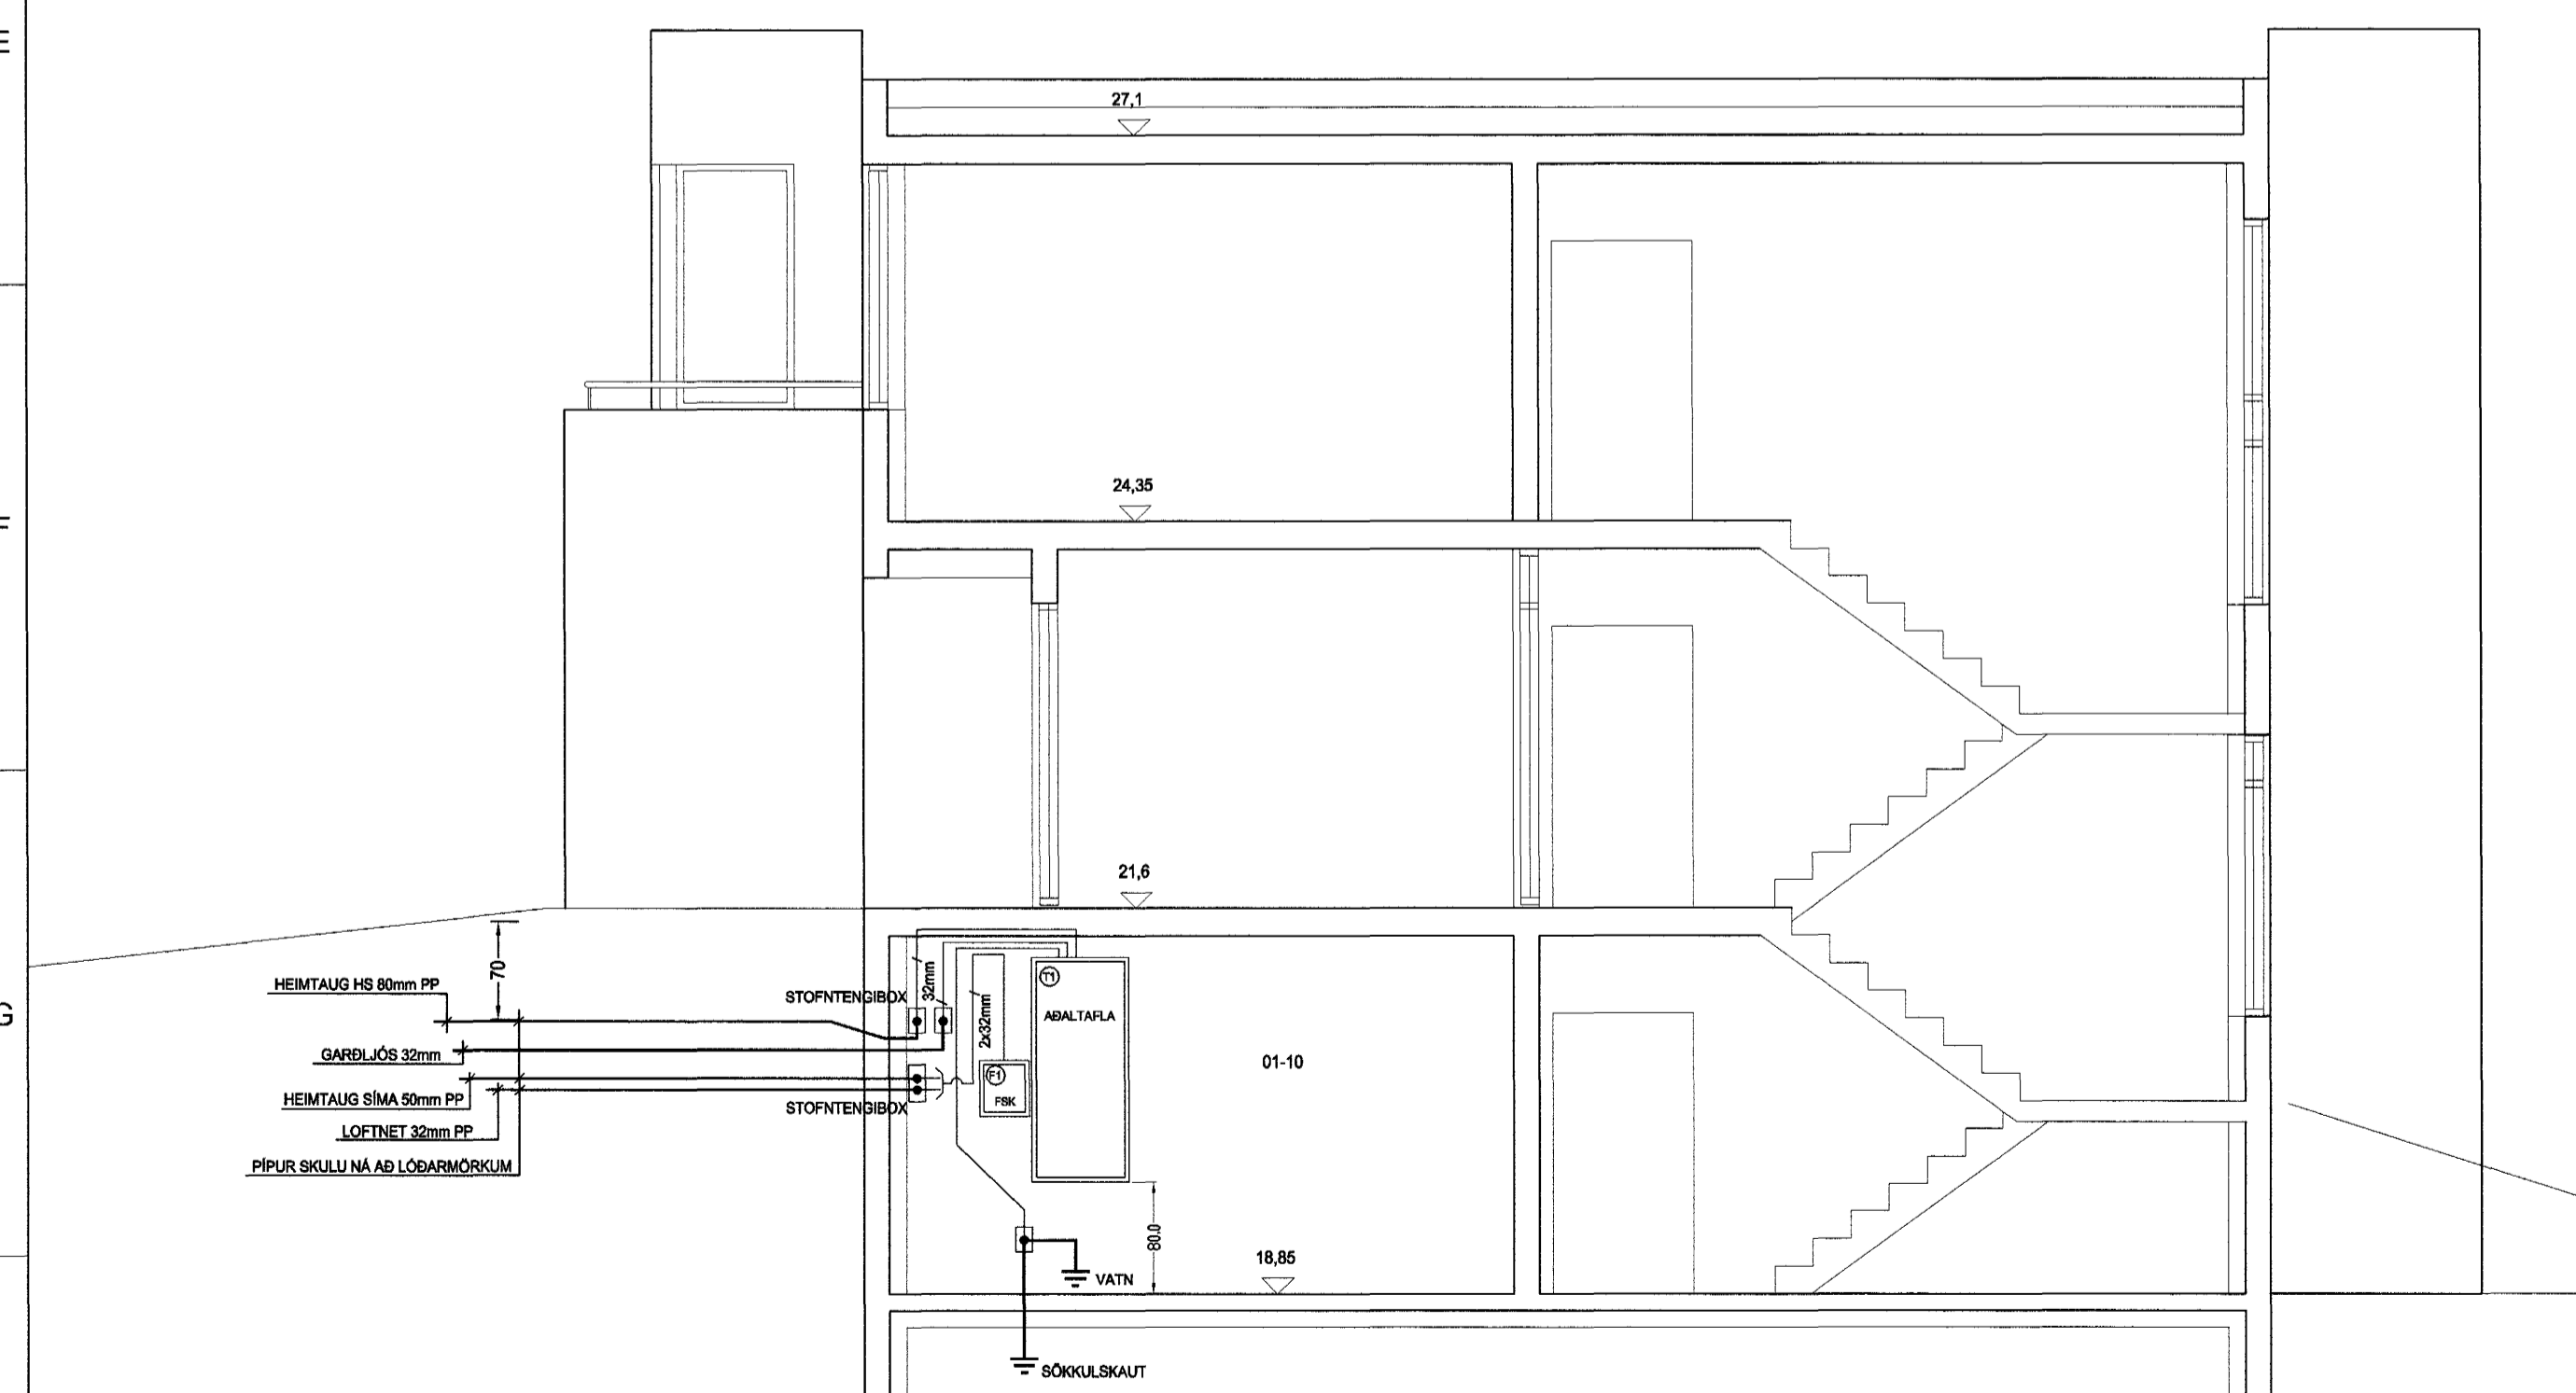


SNÍÐ A-A MKV. 1:50

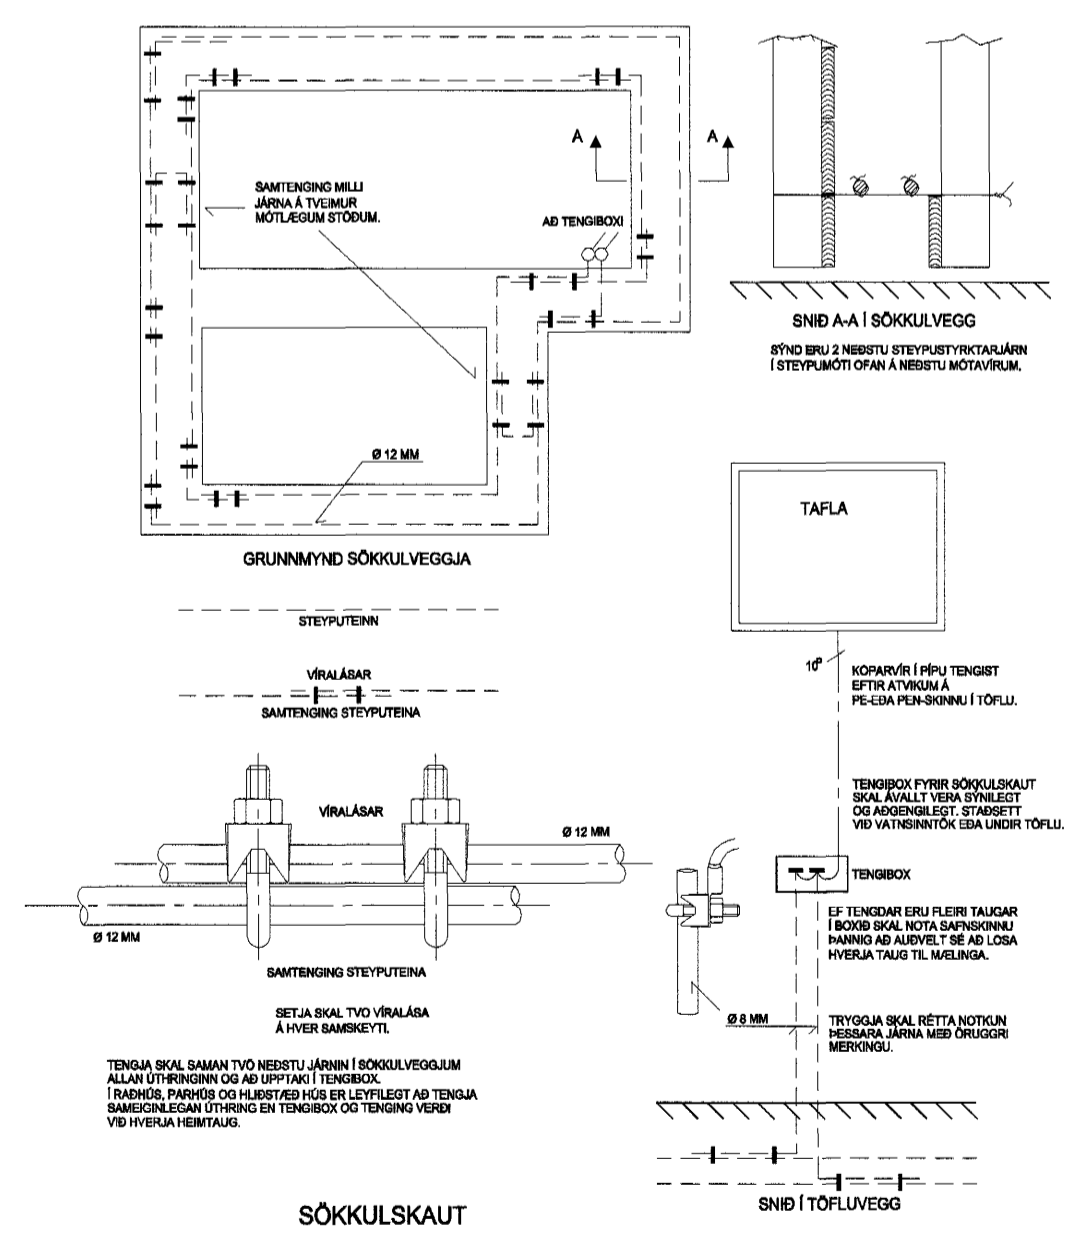

SÖKKULSKAUT

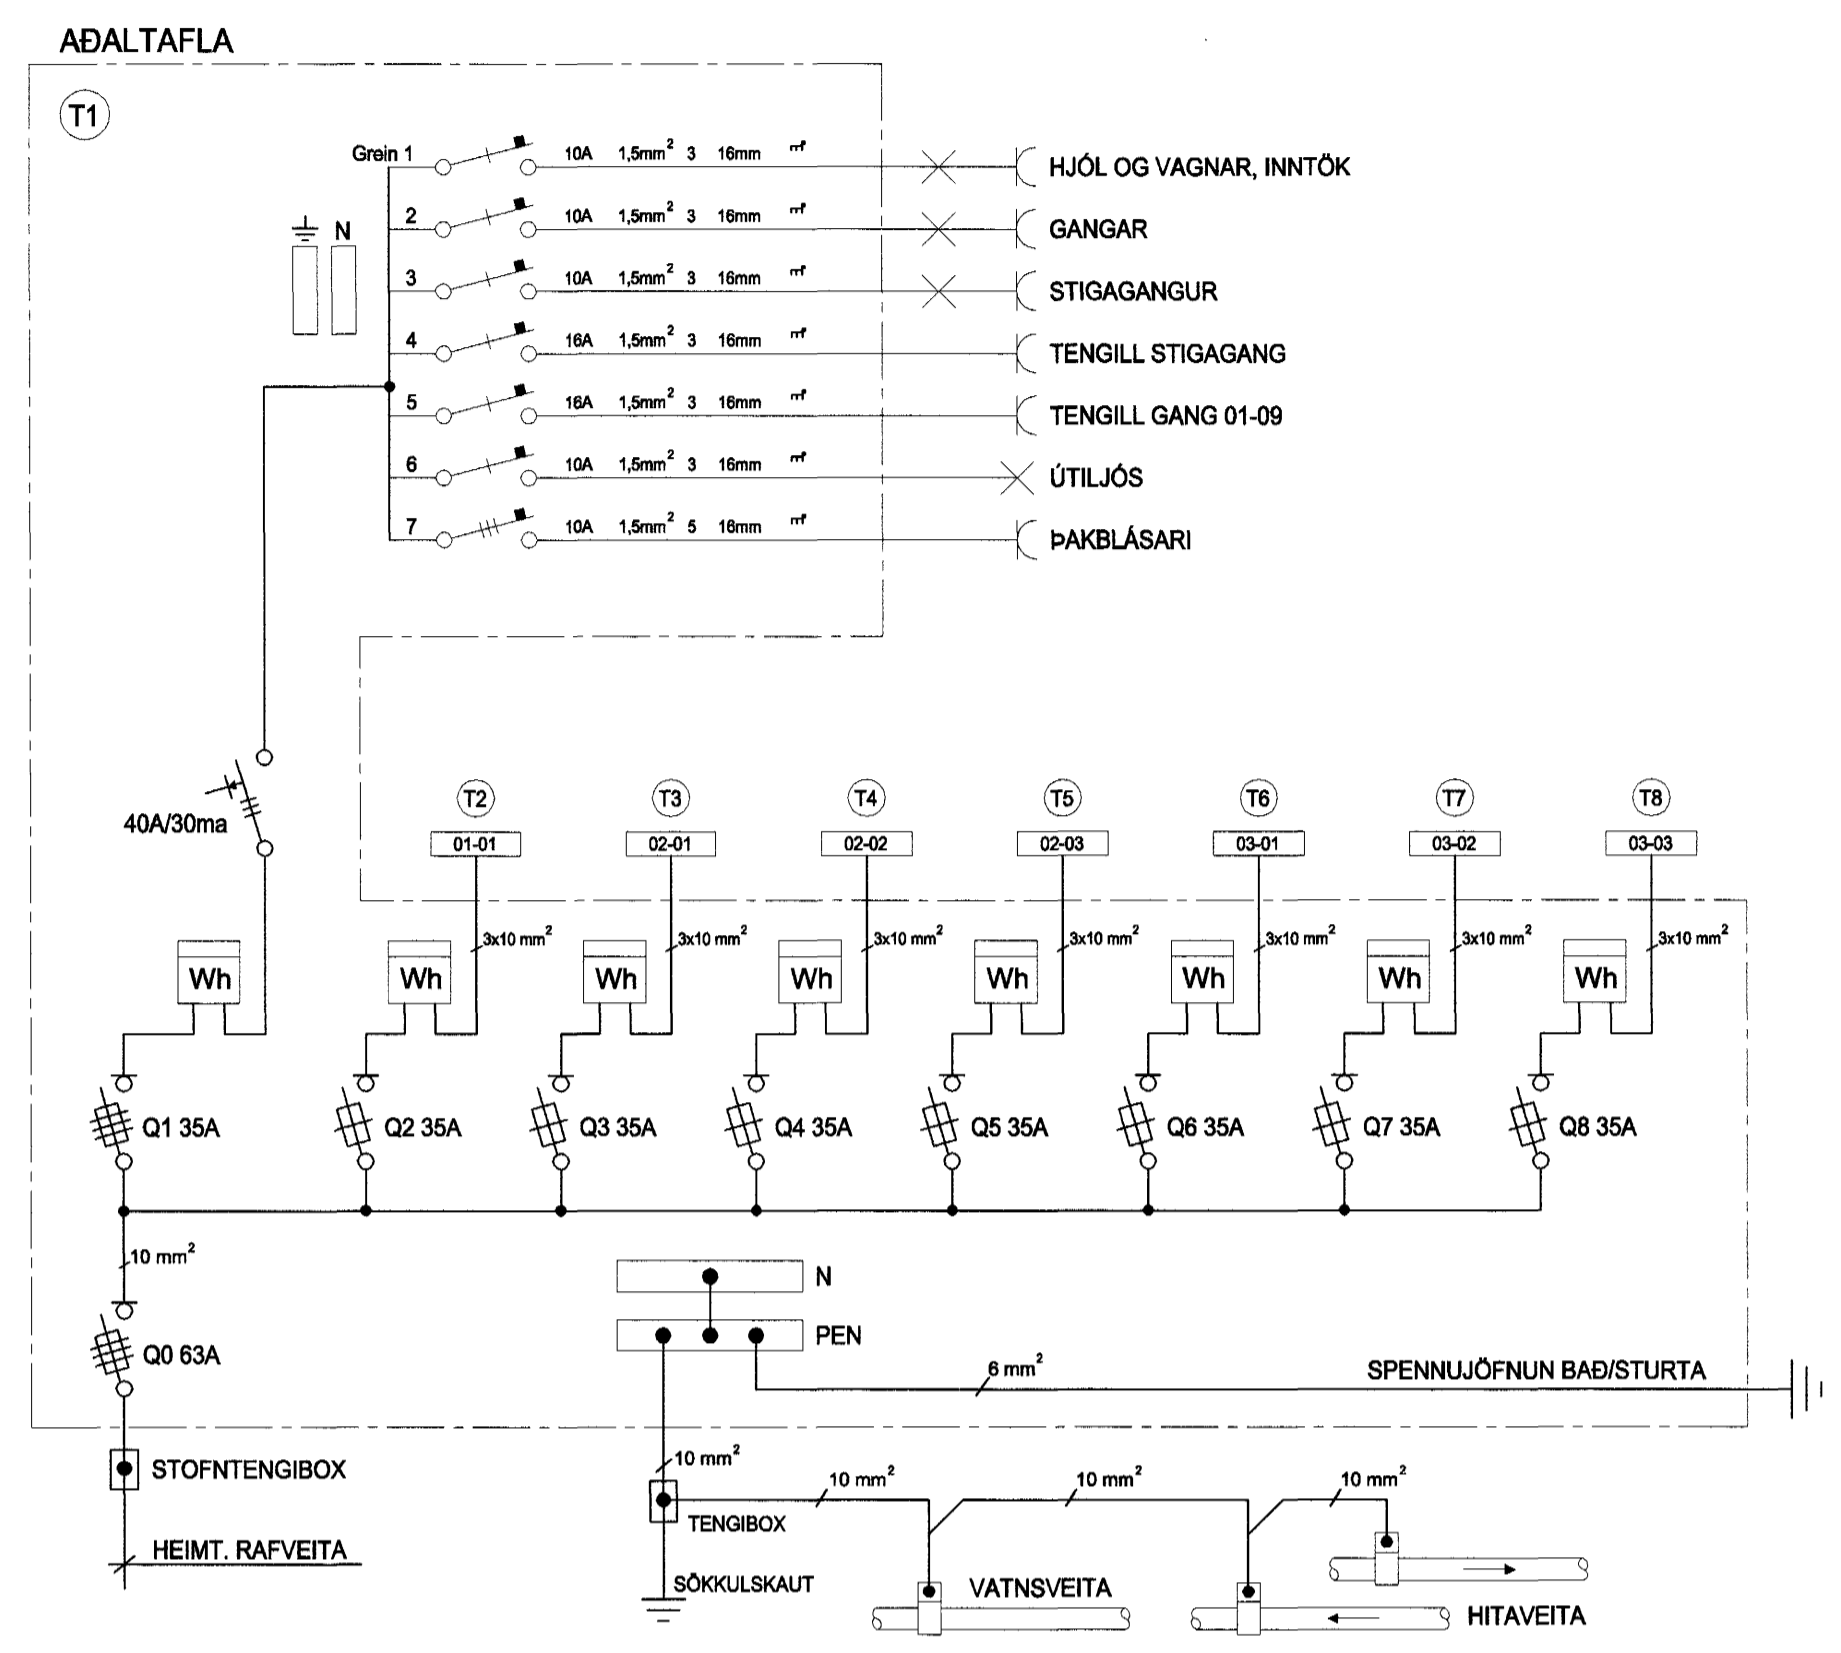

ADALTAFLA

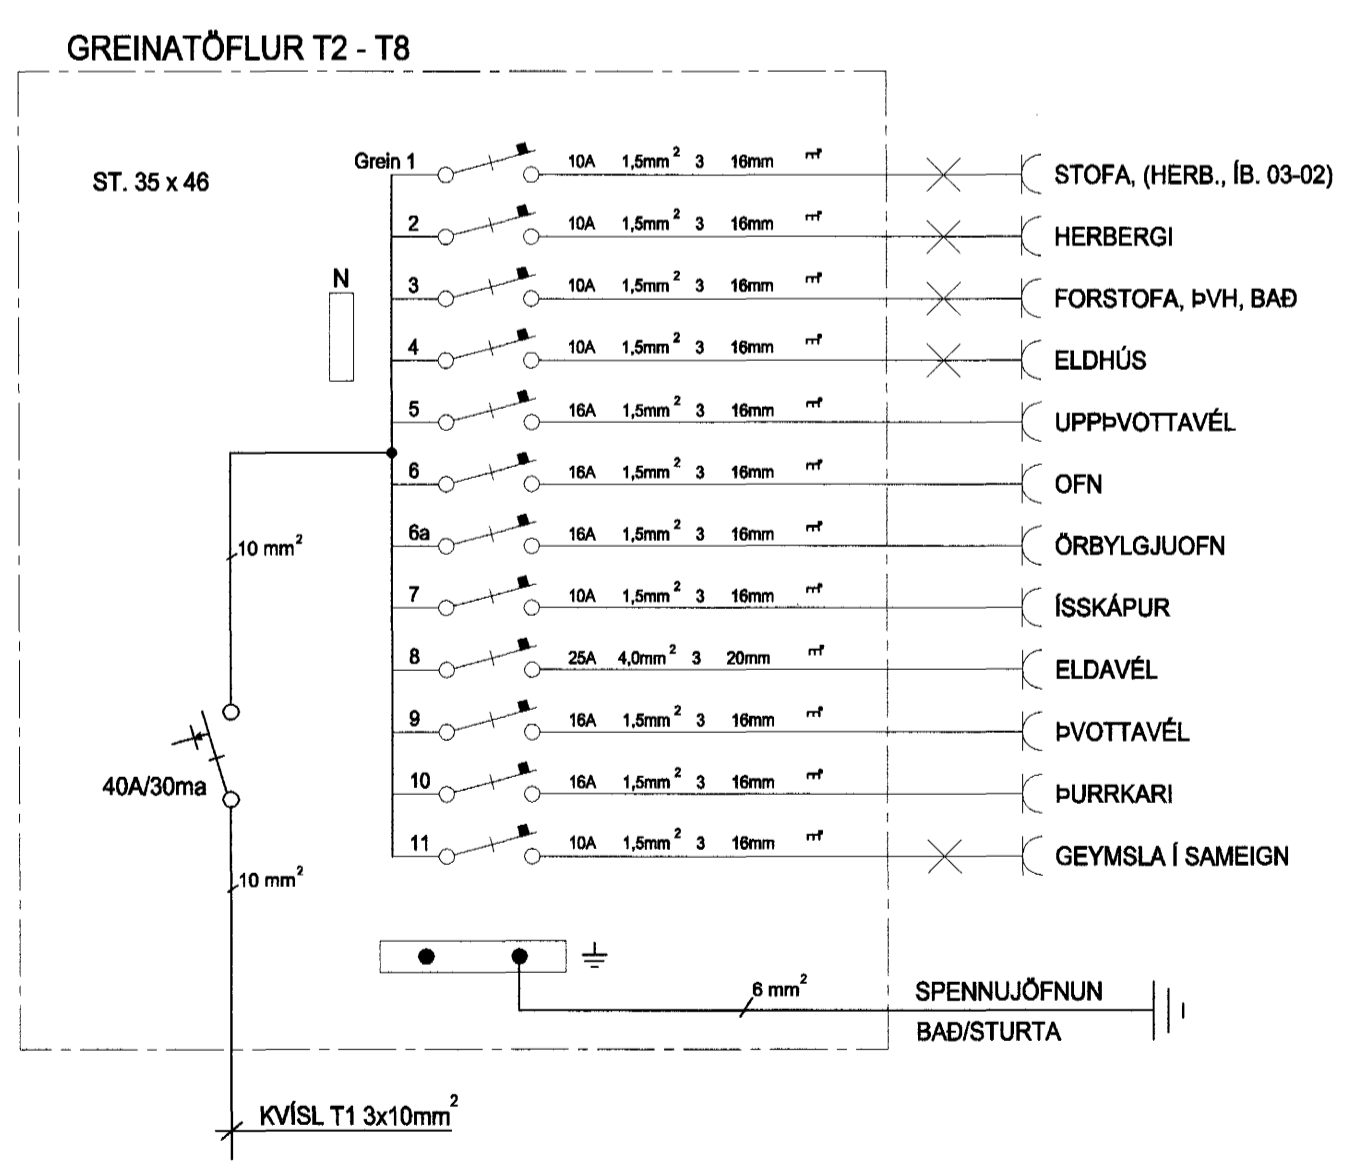

GREINATÓFLUR T2 - T8

Helgi Kr. Þriksson RAFLAGNAHÖNNUN
KT. 110156-2789

SKIPHOLT 37, 108 REYKJAVÍK S 568-6388
E-MAIL: TEIKN@LUMEX.IS

DAGS.	10.06.2004	SÍÐA NR.	4 AF 4	HANNAÐ	HKE	VERKEFNI	ENGJAVELLIR 12
TEIKN. NR.	AR-04	TÖLVUHEITI	GRENGJAVELLIR12	TEIKNAD	PHS	RAFLÖGN	RAFLÖGN
VERKHLLUTI		BREYTING A		YFIRFARID	HKE		
MKV.	1:50 OG 1:500	BREYTING B					

Byggingafróun Hálfarjarðar
Algreitt Dan
16 JUNI 2004
H6