
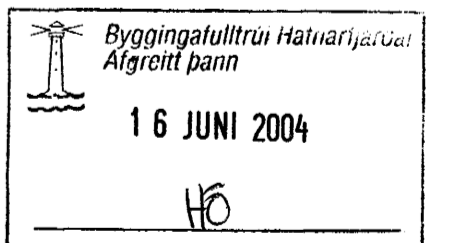


Efri hæð.  
Skýringar, sjá teikningu S-1.

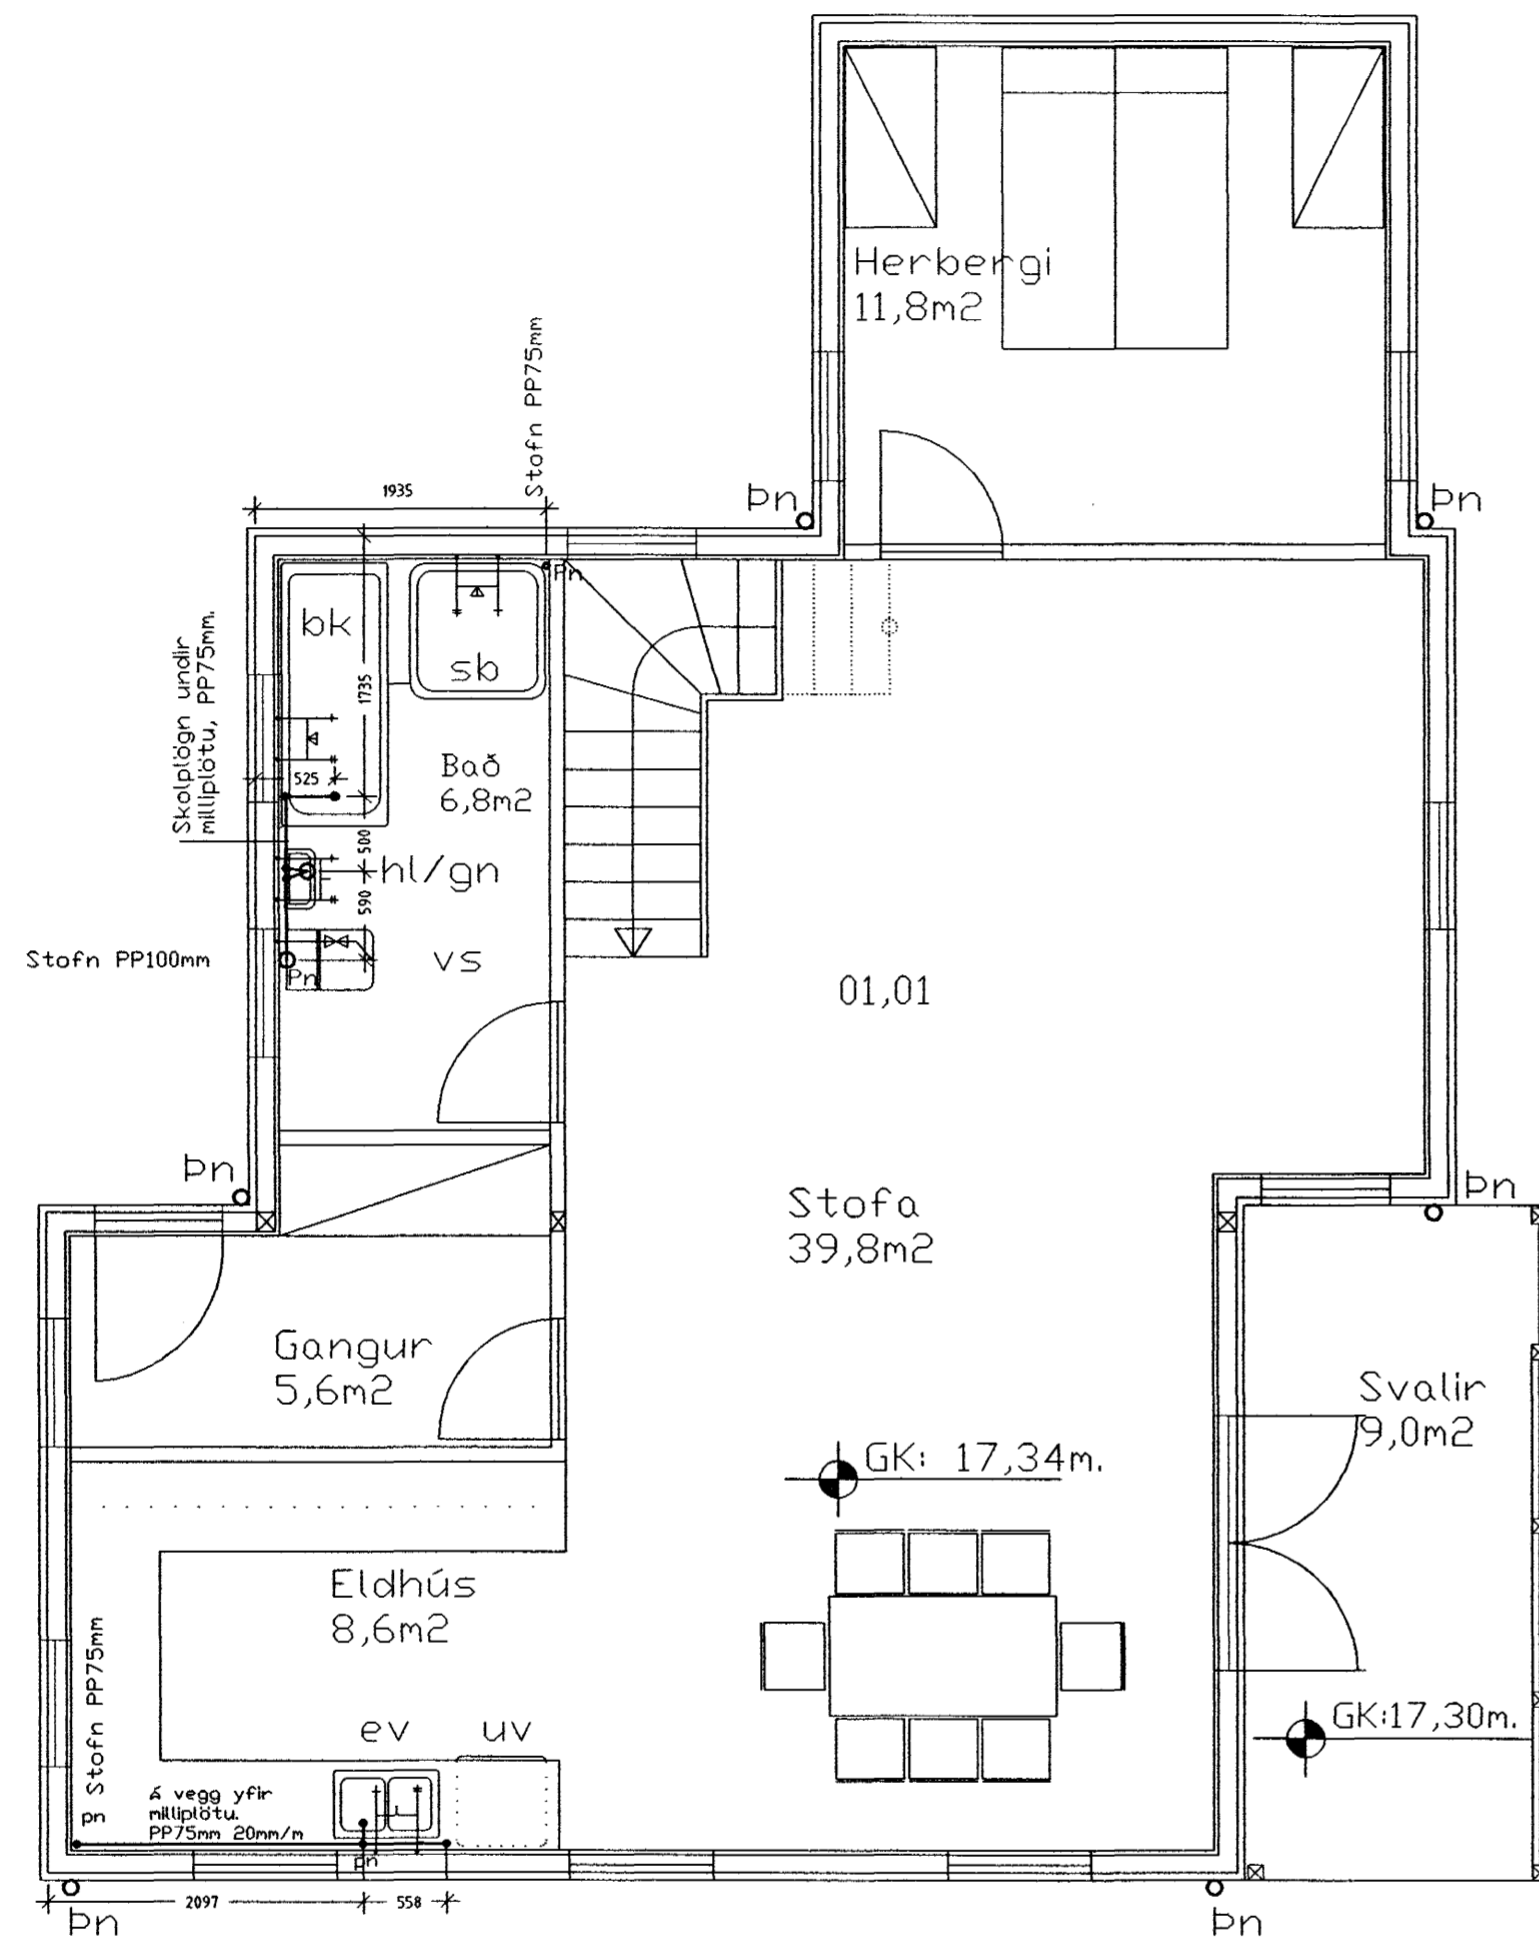

2004.06.12 DRENKING BETT VÍÐ  
2004.04.04 STÆKKUN KJALLARA, RAFMAGNSRITAK FÆRT.  
TEIKNINGU BREVTT.

VESTURBRAUT 16  
REGN OG SKOLPLAGNIR EFRI HÆÐ.

L-2.

HANNAÐ : . SK TEIKNAD : . SK DAGS : . 2004.06.14 MÆTT : . 1:50 VERN : . X

TEIKNISTOFA  
Sveinn Karlsson 18.06.2004  
SVEINN KARLSSON TÆKNIFRÆÐINGUR FTFÍ  
STRANDGÖTU 28 220 HAFNARFJÖRÐUR  
S.896 4005 / 555 4270 NETF. SVEINKI@MEDIA.IS KT.131247-2069