

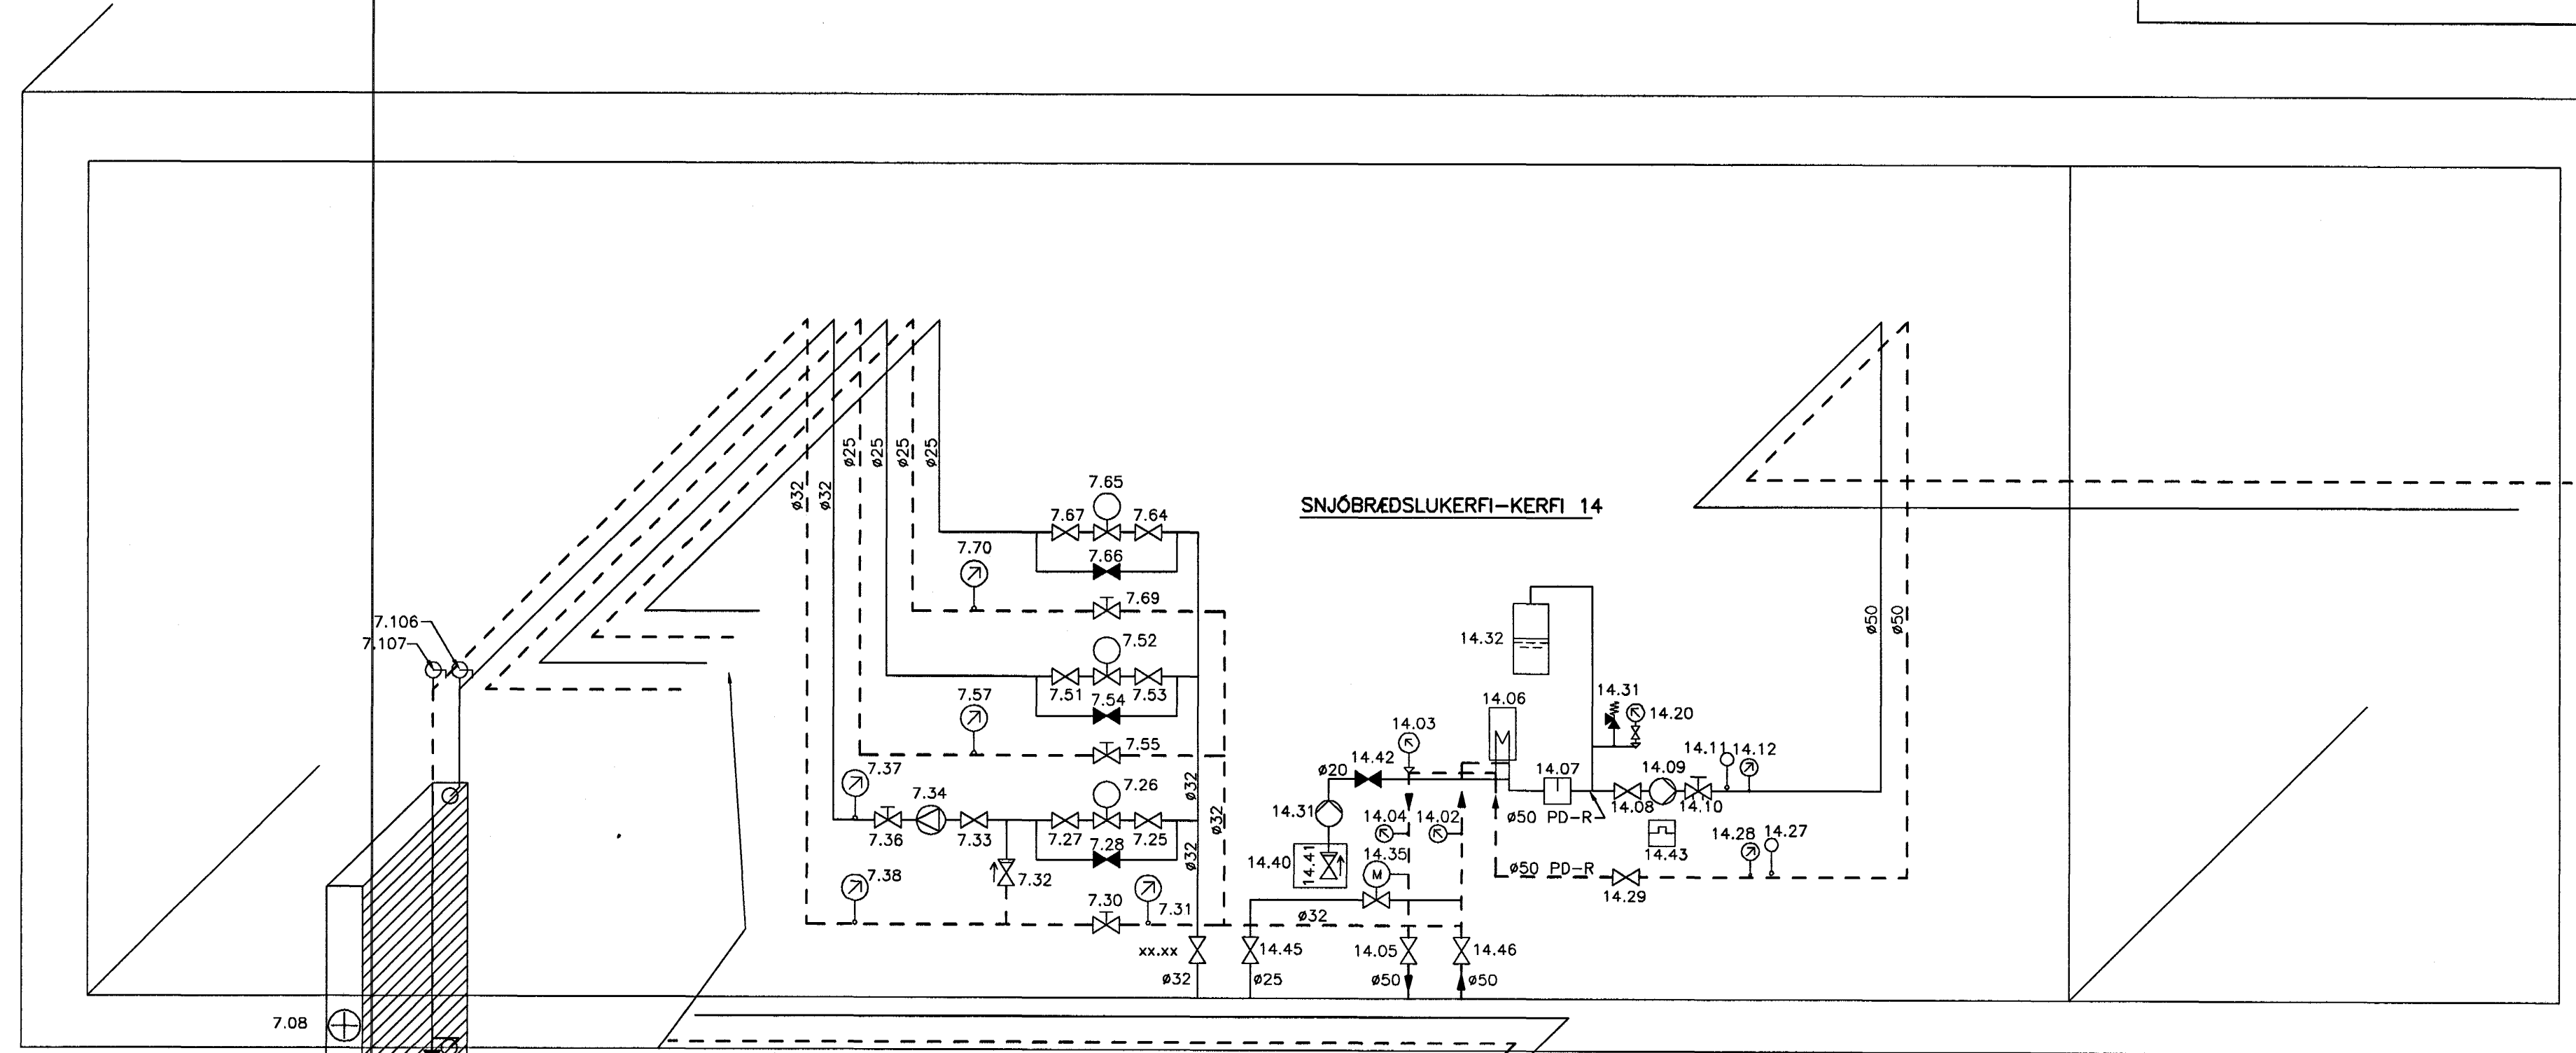


SNID A  
1:20 P21


SNID C  
1:20 P23

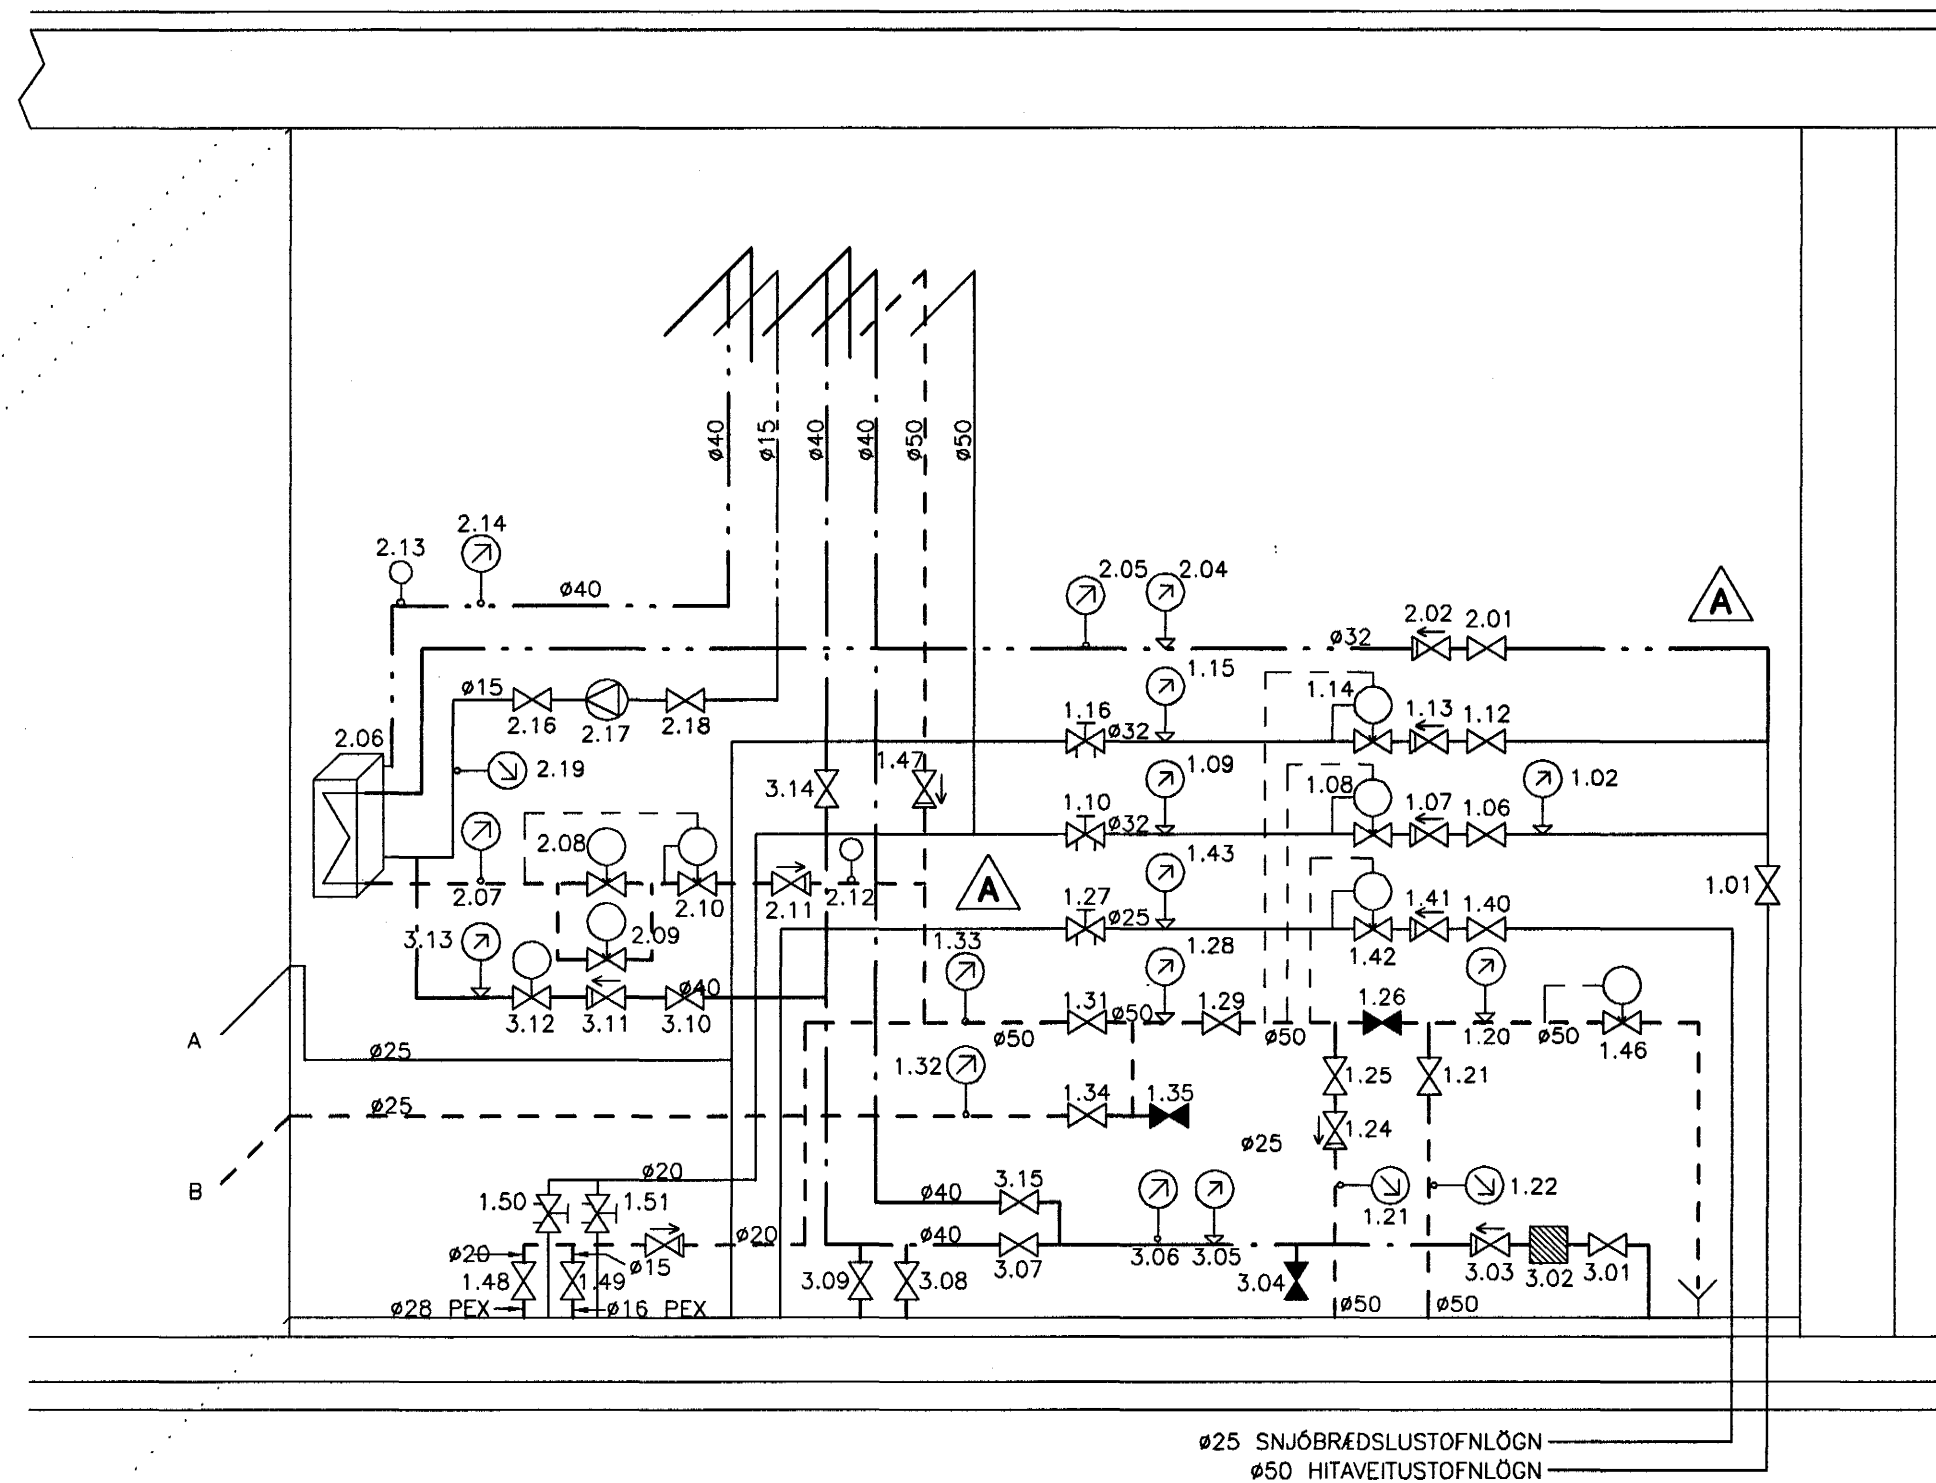


SNID B  
1:20 P21

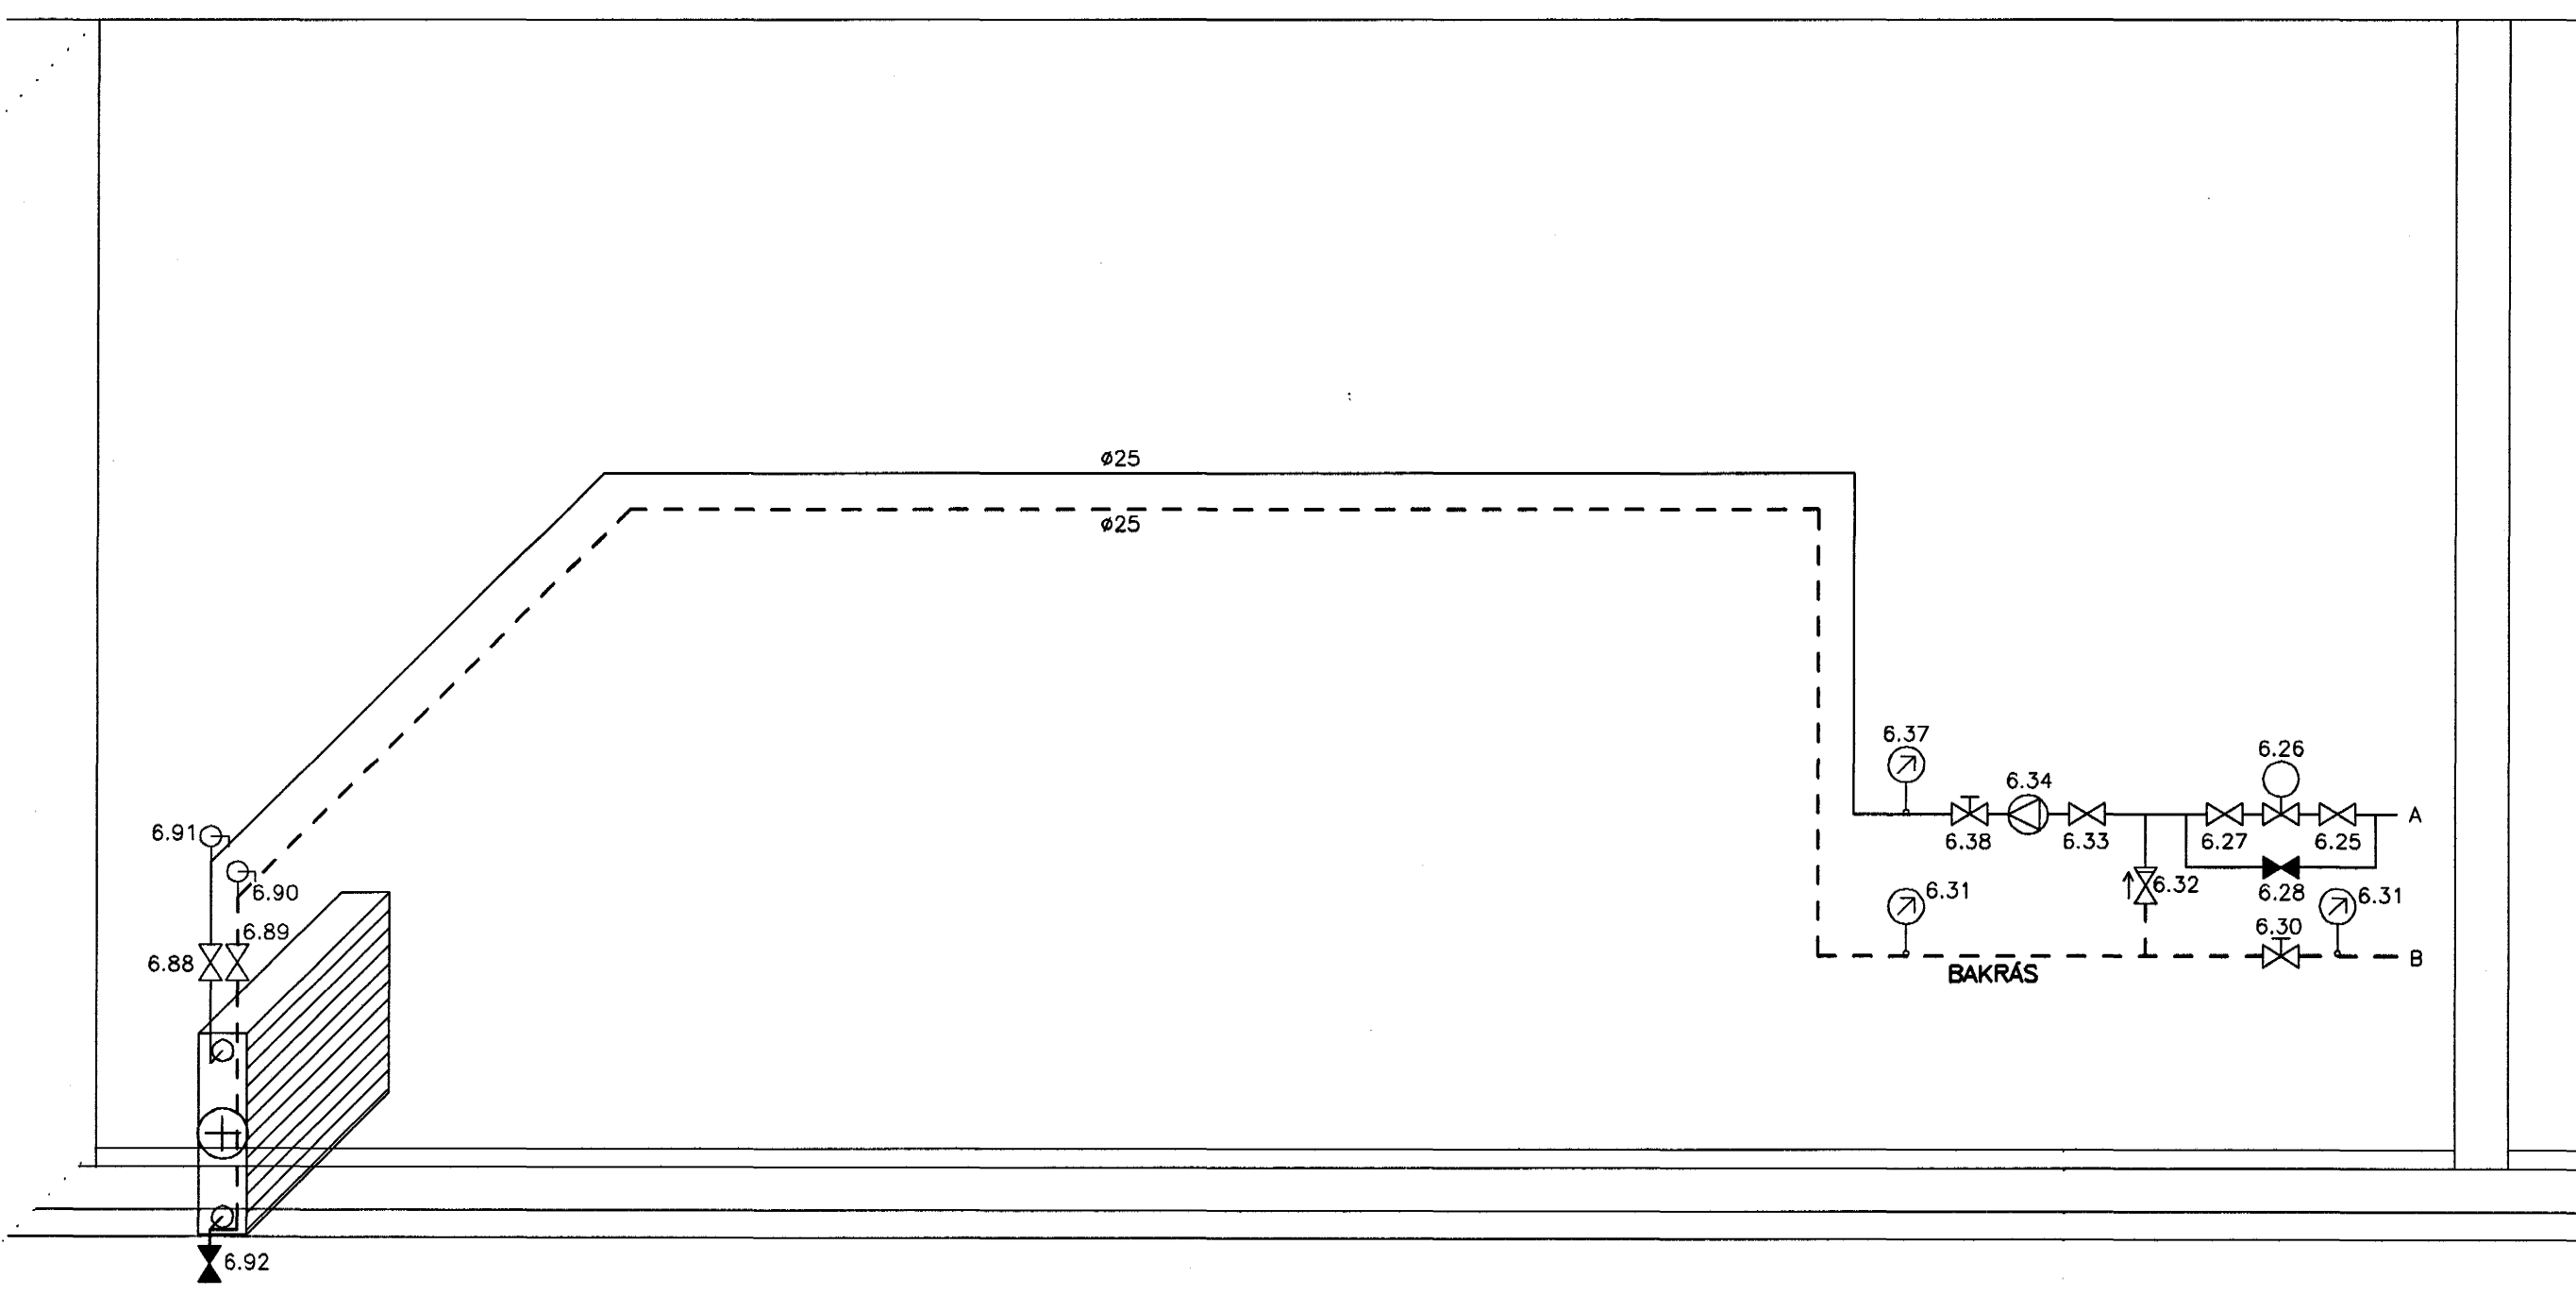

SNID D  
1:20 P23

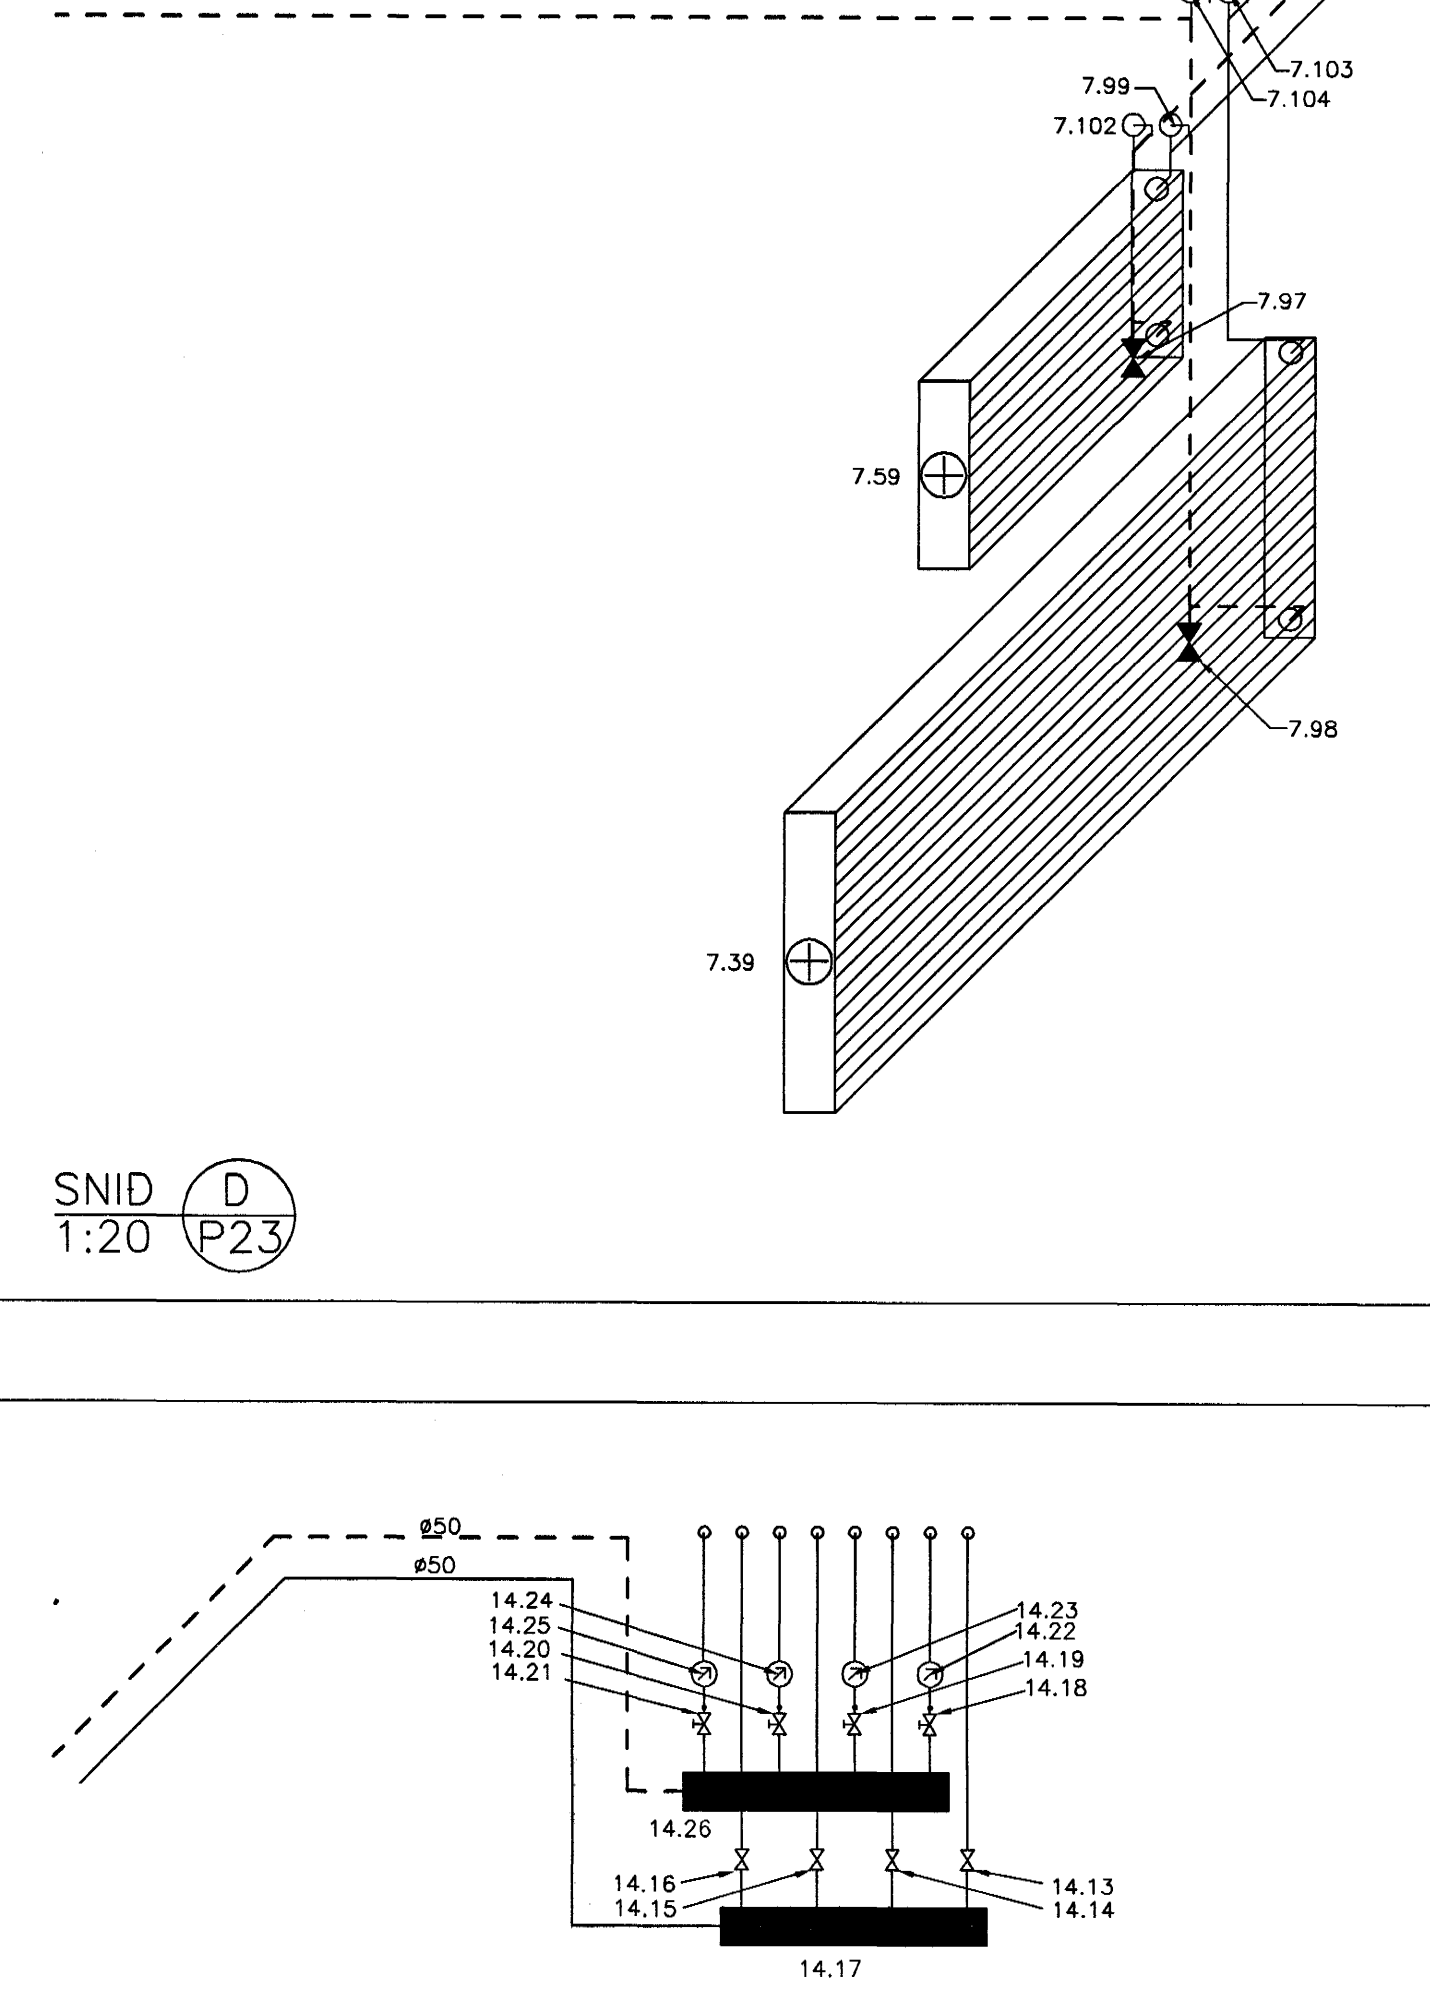

Byggingatillitni Hálfarijarú  
Afgreitt þann  
15 JUNI 2004  
HÓ

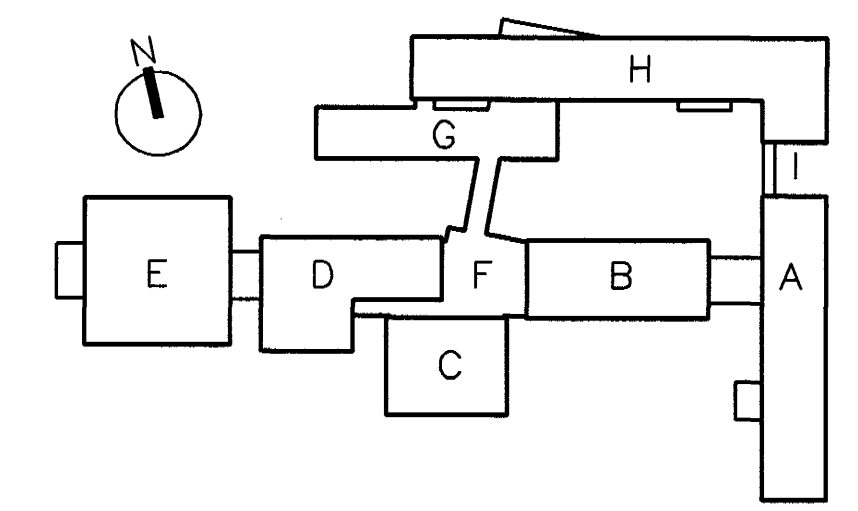

**VINNUTEIKNING**  
22 JAN 2004

**FASTEIGNAFÉLAG HAFNARFJARÐAR**

Abalinnubúur  
Sigurður Einarsson  
Kennitala: 110557-2799

ALLAR ALMENNAR SKÝRINGAR SJÁ TEIKN. P00

Kr. 110457-2789

B	21.01.04	SNID P23 D		
A	14.10.03	INNTAKSGRIND I SNIDI A OG SNIDMERKINGAR	HSS	SAS
ÓTG.	DAGS.	BREYTING:	HANNAD	SAMP.
HRAUNTINGA 7, VÍDISTADASKÓLI VIÐBYGGING			HITALAGNIR KERFISMYNDIR, VEGGMYNDIR	
VSB VERKFRÆÐISTOFA			Artun lögg. hönnuð: Sveinh. Au. Sverrisdóttir K/230855-5609	
BEJARHRAUNI 20+220 HAFNARFJÖRDUR Helmasíða: www.vsb.is • Netfang: vsb@vsb.is Sími: 585-8600 Fax: 585-8610 • Kl: 710796-2899			Handað: HSS Mál: 1:20 Dags: 14.03.03	
FRV			Teiknað: HSS Yfirfarið: Nr: 02830-P45B	