


SNID A  
1:50

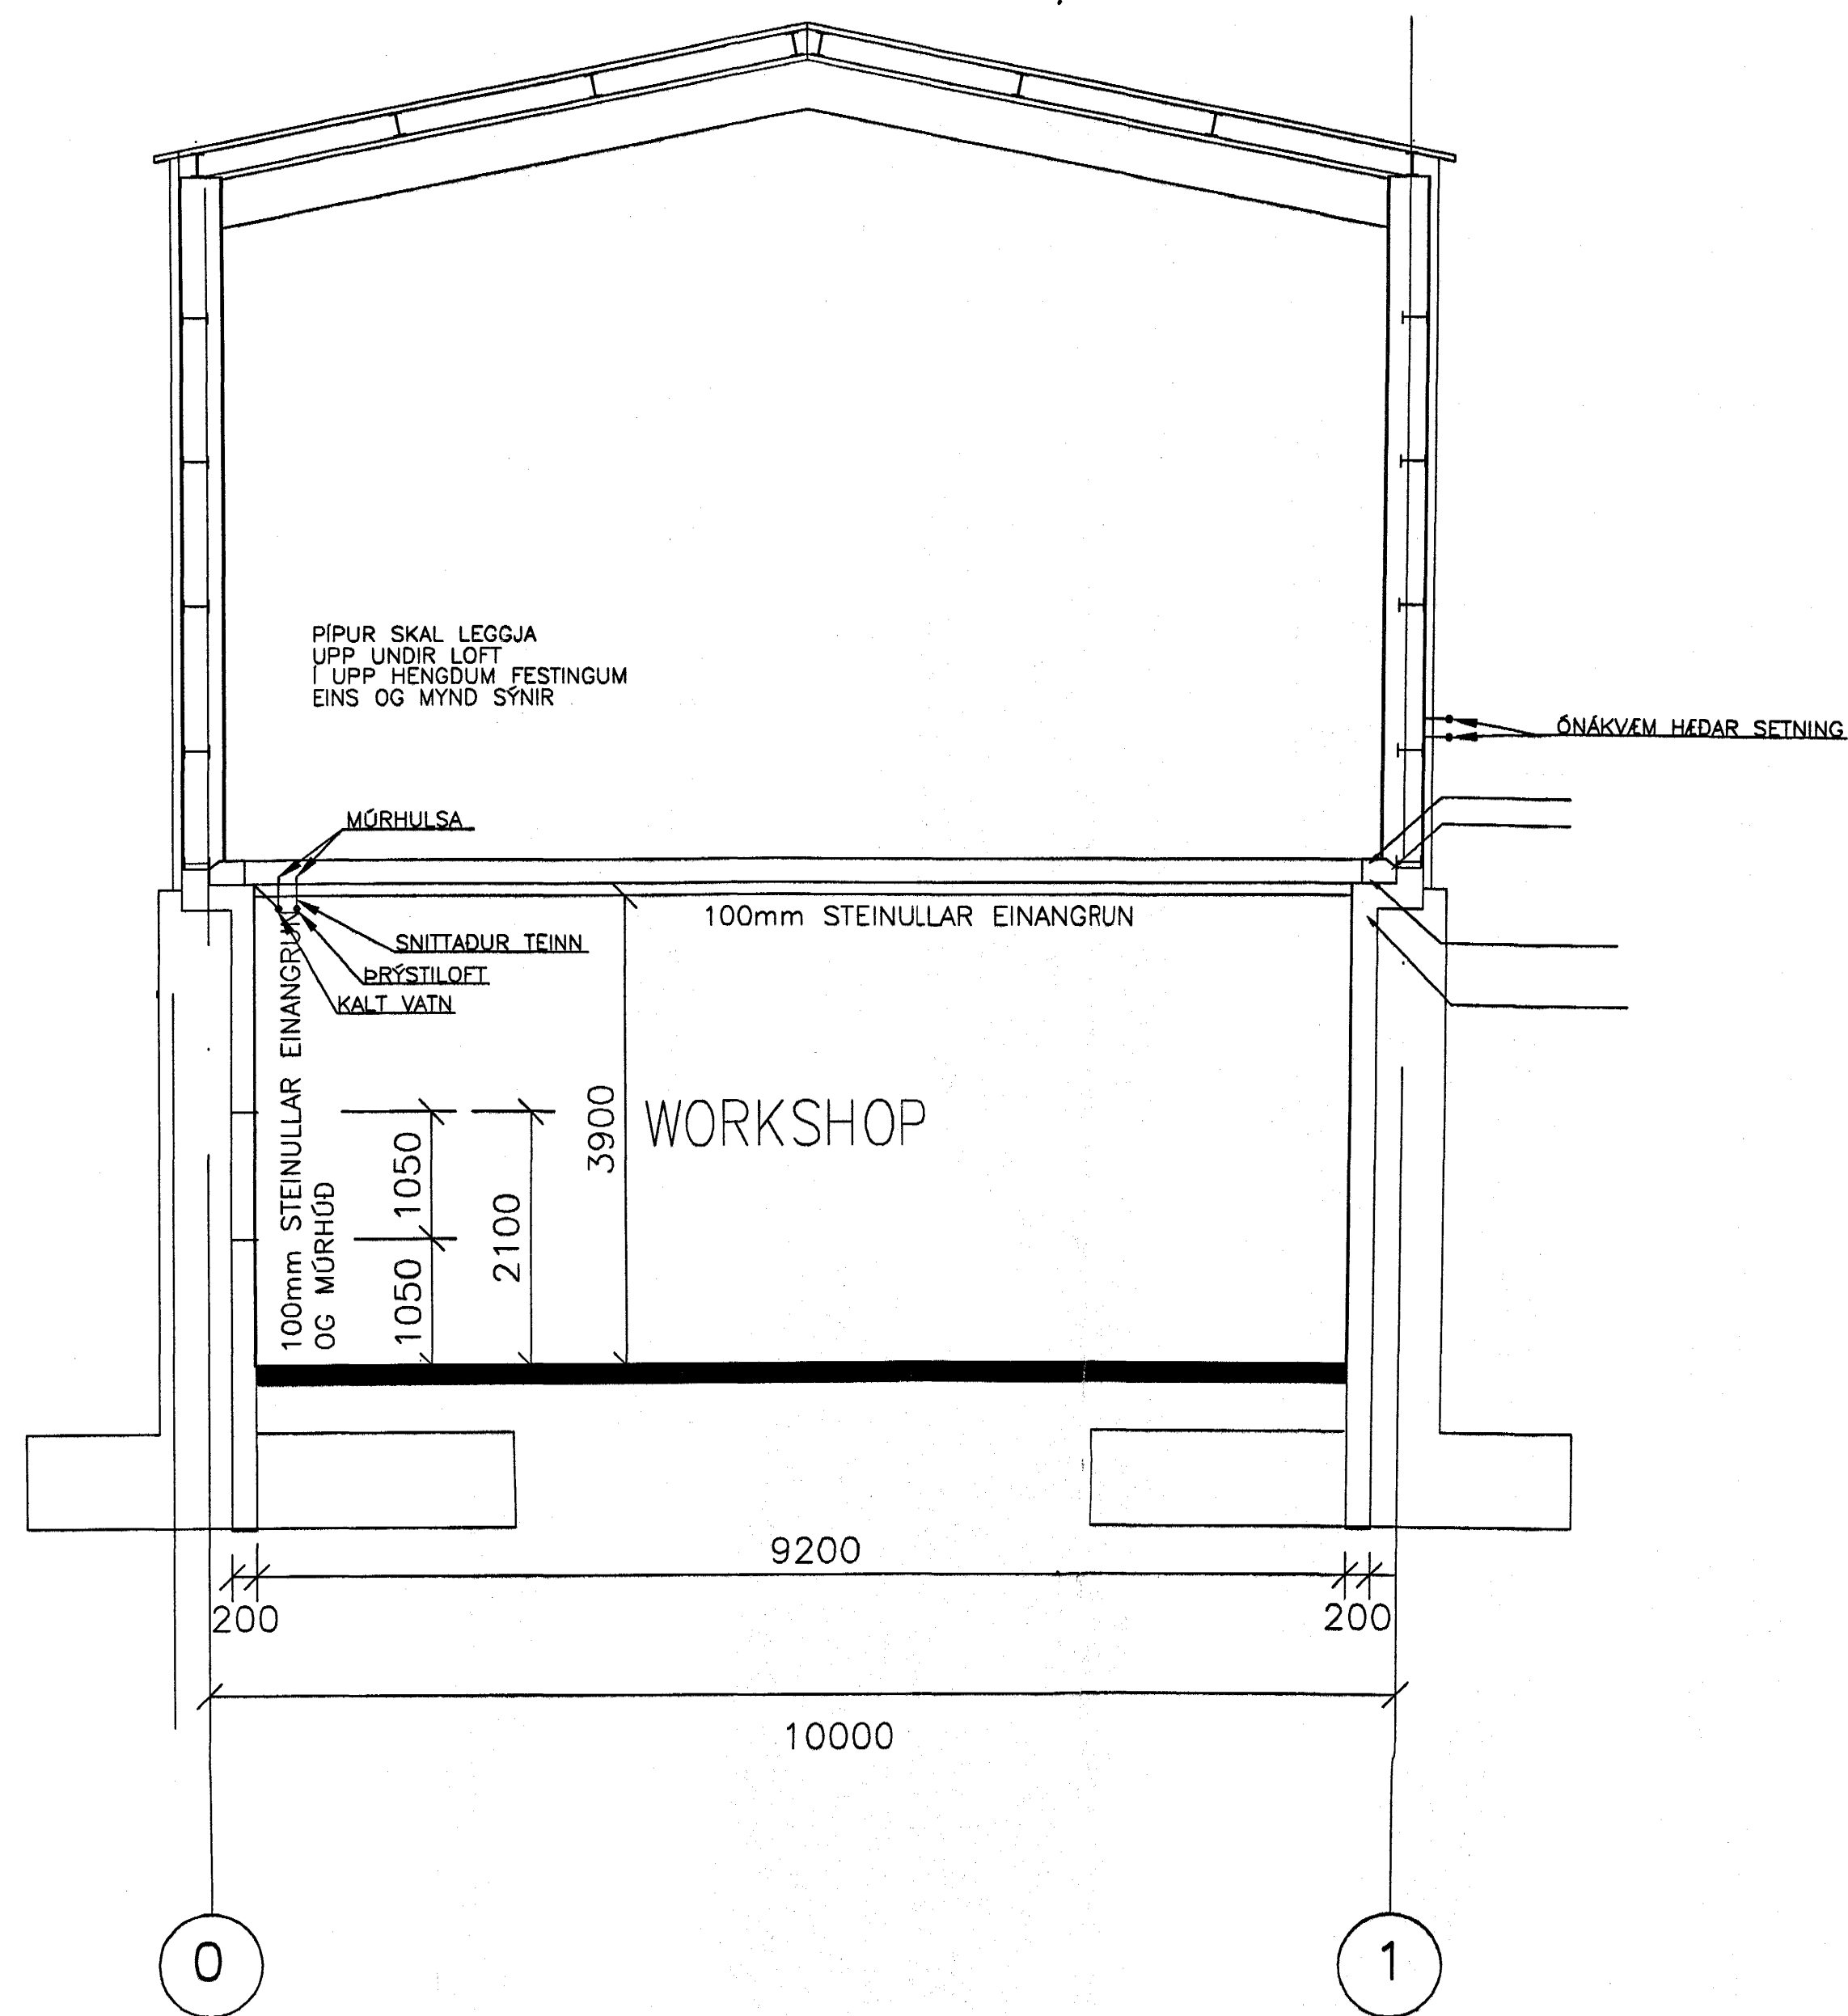

Byggingeðittir / Húsnæðing  
Afskipti þess  
11 JUNI 2004

*Samþ. sem d.l.*  
24.5.2004  
SR

Skýringar:  
Explanations:

Brætt. Rev.	Breyting Revision	Dags. Date	Samþ. Approved	Notk. heimil. Released

Fjöldi stykja Number of pieces		Niður Object		Alnrið Item	Efni Material	eo: stk Weight	total: í heild (eð) Þyngd	Athugasemdir Remarks
IV	III	II	I					
This drawing is the property of the Alcan Iceland Ltd. and handed out for personal use only. It may neither be copied nor made available to others without permission of the Alcan Iceland Ltd. The receiver is liable for any misuse.		Aðstaða vélvirkja og rafvirkja brýstiloft og kalt vatn Snið		Stærð Format	A1	Máli Scale	1:50	
Tilv. teikning Ref. drawing of ISAL		Sameiðn. teikning Assembly drawing no. of ISAL		Vestur / Supplier		VSB VERKFRÆÐISTOFA EHF.		Kostnaðar- / búnaðar- / önnur- / Eq. no.
Tilv. teikning Ref. drawing of ISAL		Sameiðn. teikning Assembly drawing no. of ISAL		Tegn. / Drawn		SAS/ 21.11.2003		5210 01225
Tilv. teikning Ref. drawing of ISAL		Sameiðn. teikning Assembly drawing no. of ISAL		Yfirf. / Checked		SAS 21.11.2003		AKS no. UU1
Tilv. teikning Ref. drawing of ISAL		Sameiðn. teikning Assembly drawing no. of ISAL		Samb. / Approved		SAS 21.11.2003		Dr. no. of ISAL / Teikn. / ISAL
Tilv. teikning Ref. drawing of ISAL		Sameiðn. teikning Assembly drawing no. of ISAL		Tilv. teikning Ref. drawing of ISAL		166477		

*Samþ. sem d.l.*  
24.5.2004  
SR