



Sperrur 75x225 max c/c 625mm
í hvert sperrubíl skal setja 3stk. 25mm
loftunarrör.

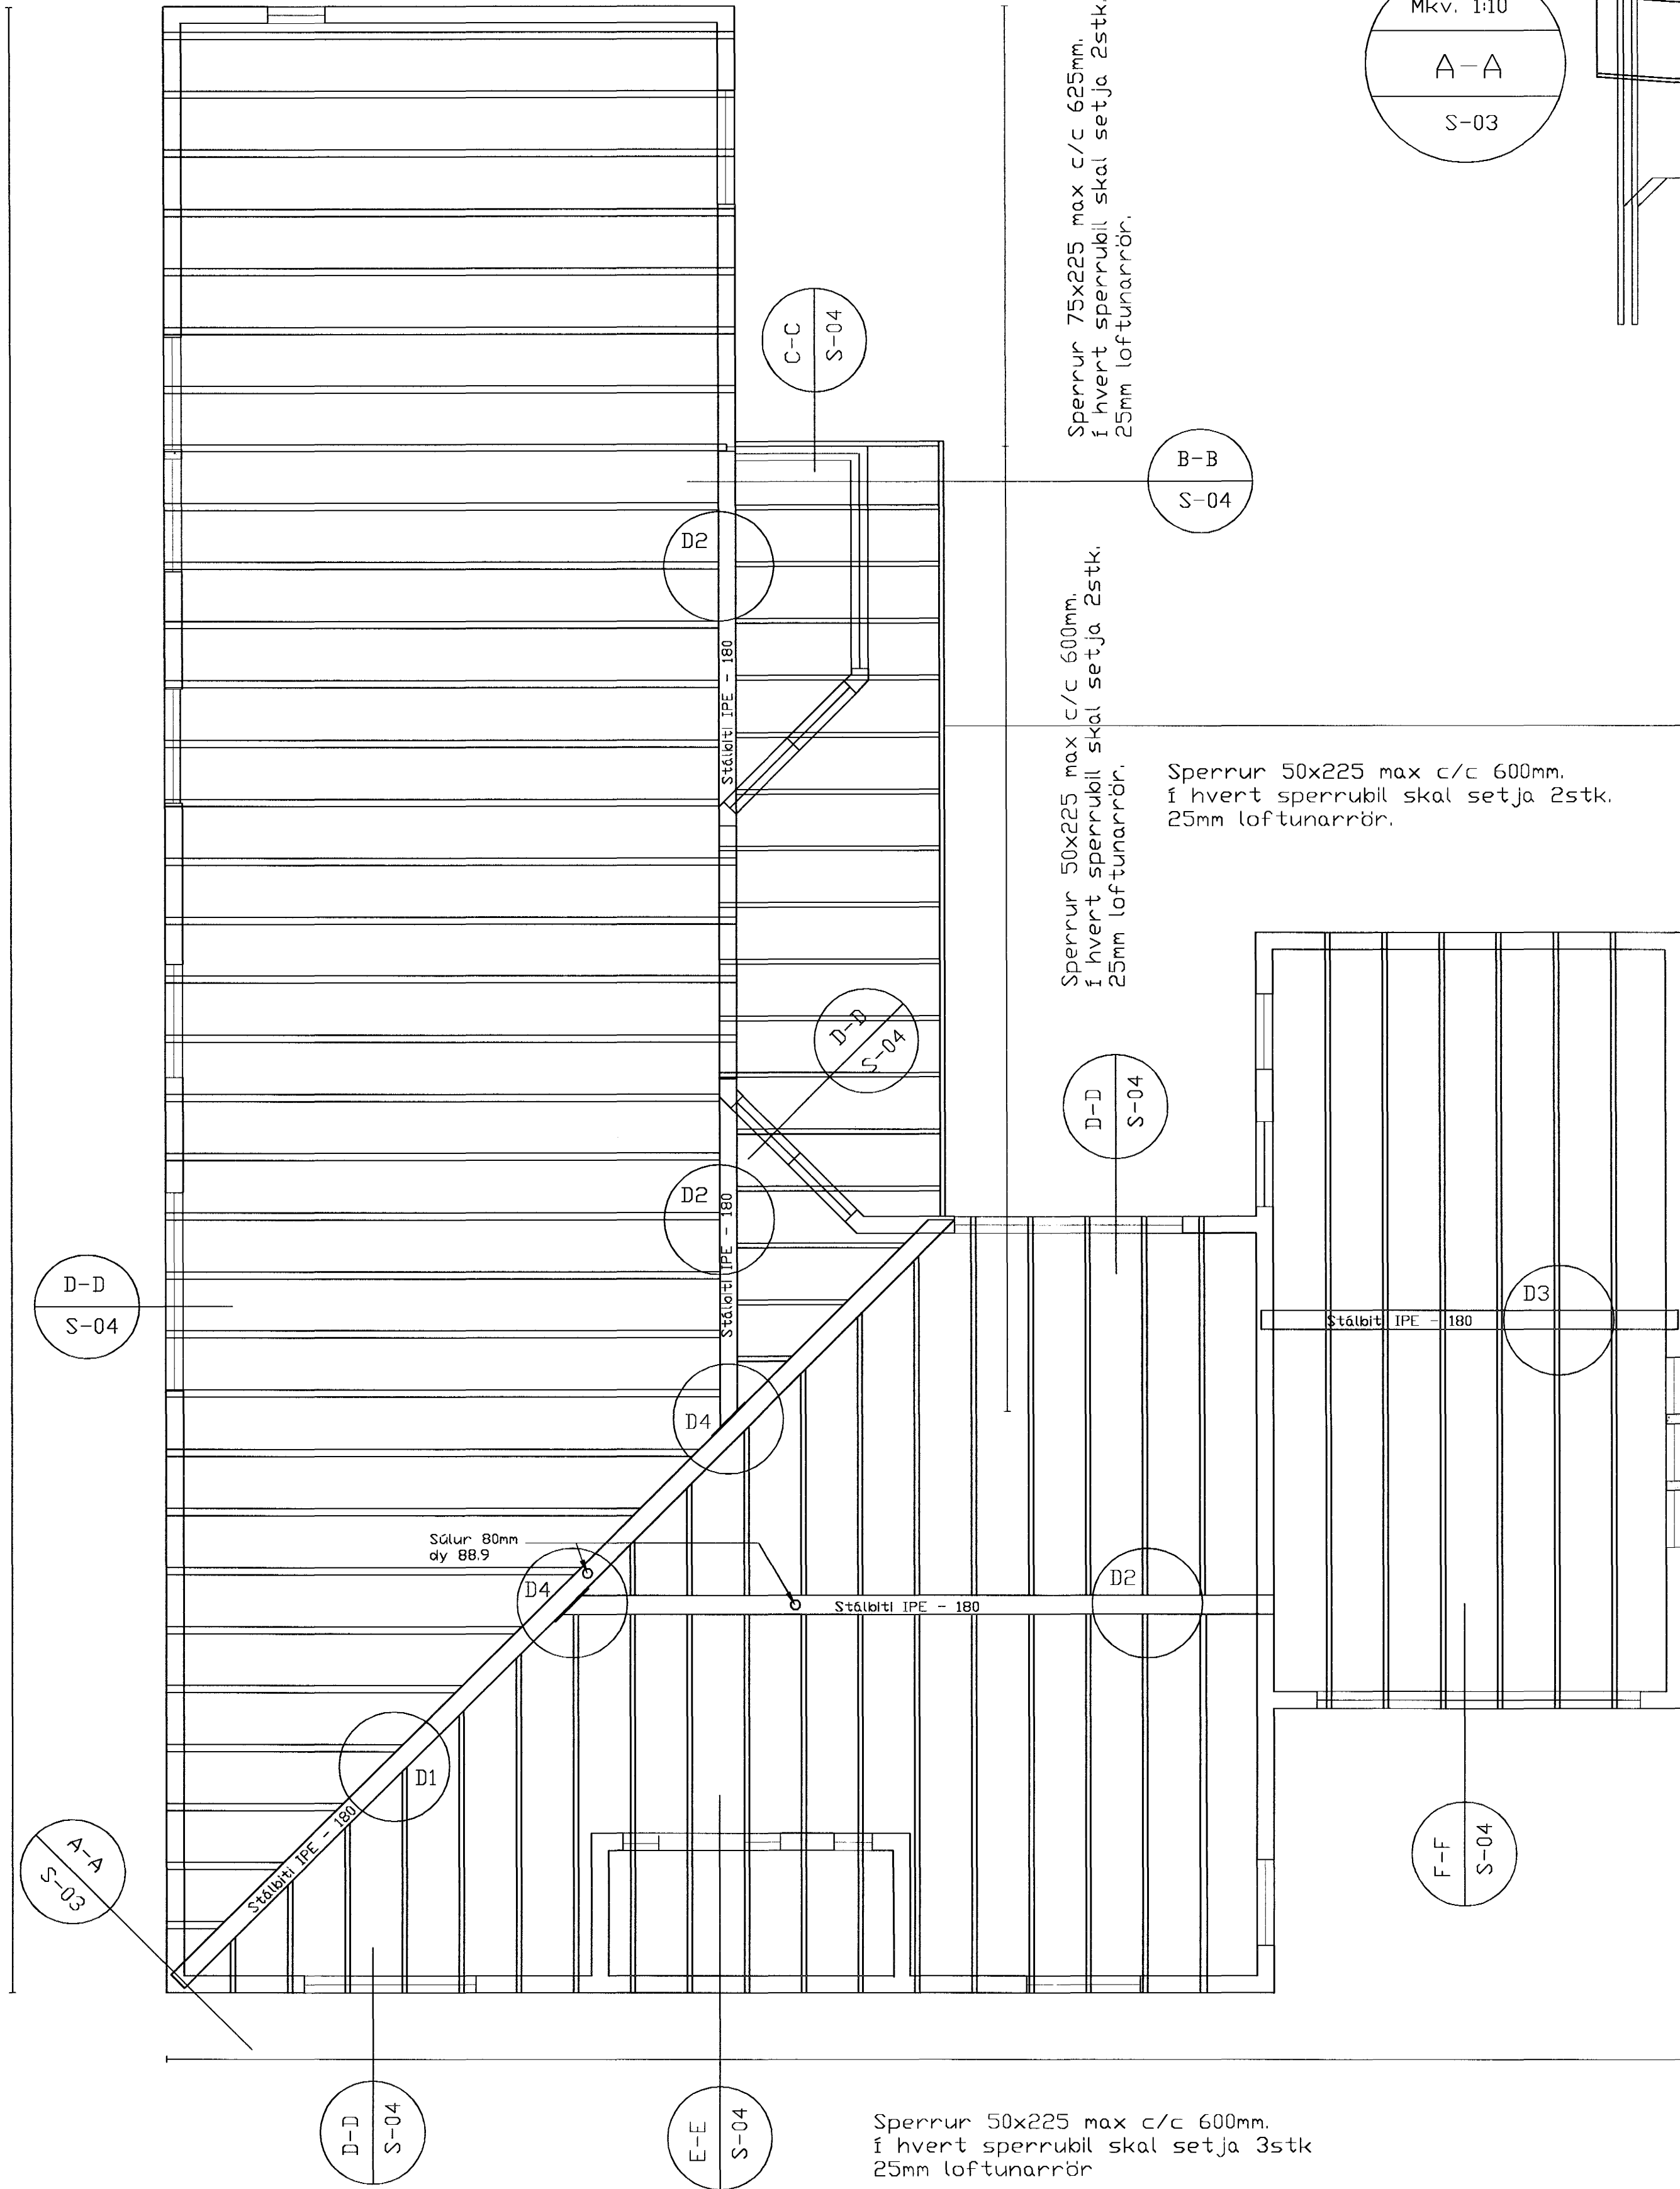

Mkv. 1:10
A-A
S-03

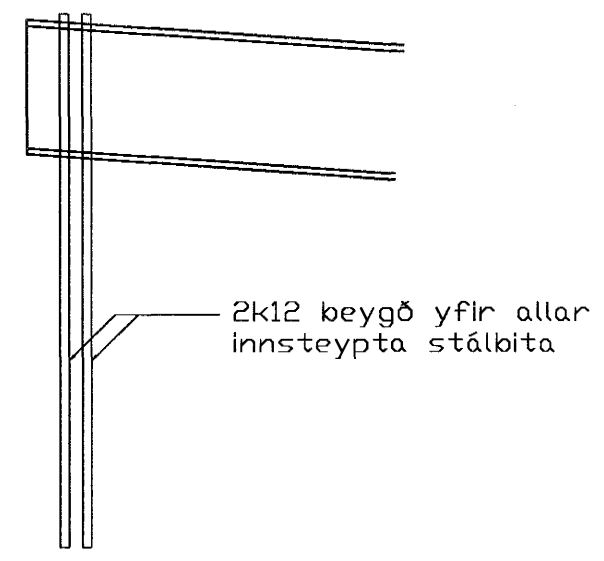

Sperrur 75x225 max c/c 625mm.
í hvert sperrubíl skal setja 2stk.
25mm loftunarrör.

B-B
S-04

Sperrur 50x225 max c/c 600mm.
í hvert sperrubíl skal setja 2stk.
25mm loftunarrör.

D-D
S-04

D2


Sperrur 50x225 max c/c 600mm.
í hvert sperrubíl skal setja 3stk
25mm loftunarrör

D-D
S-04


E-E
S-04

F-F
S-04


D1

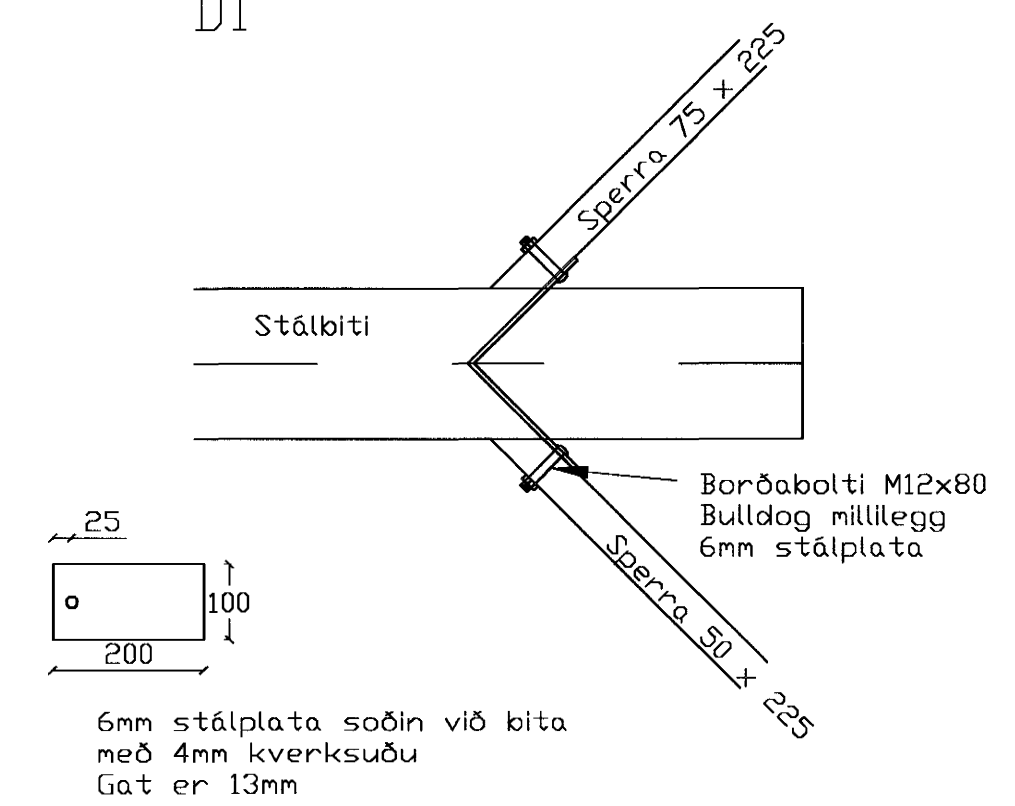


D3

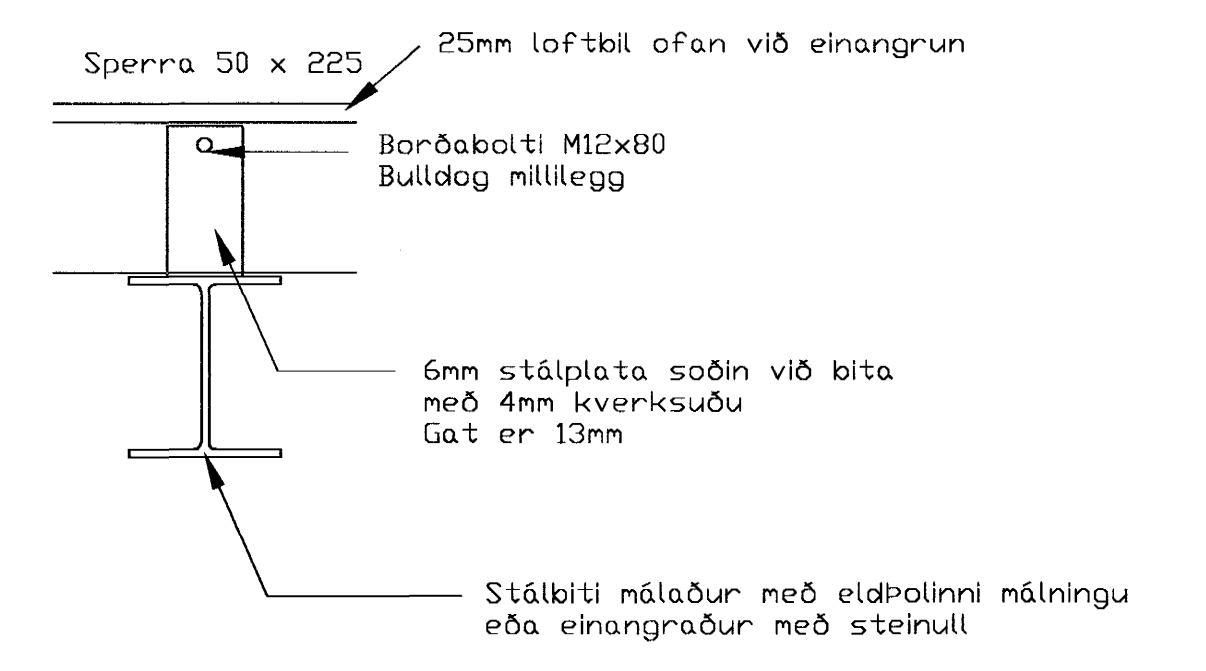


G - G

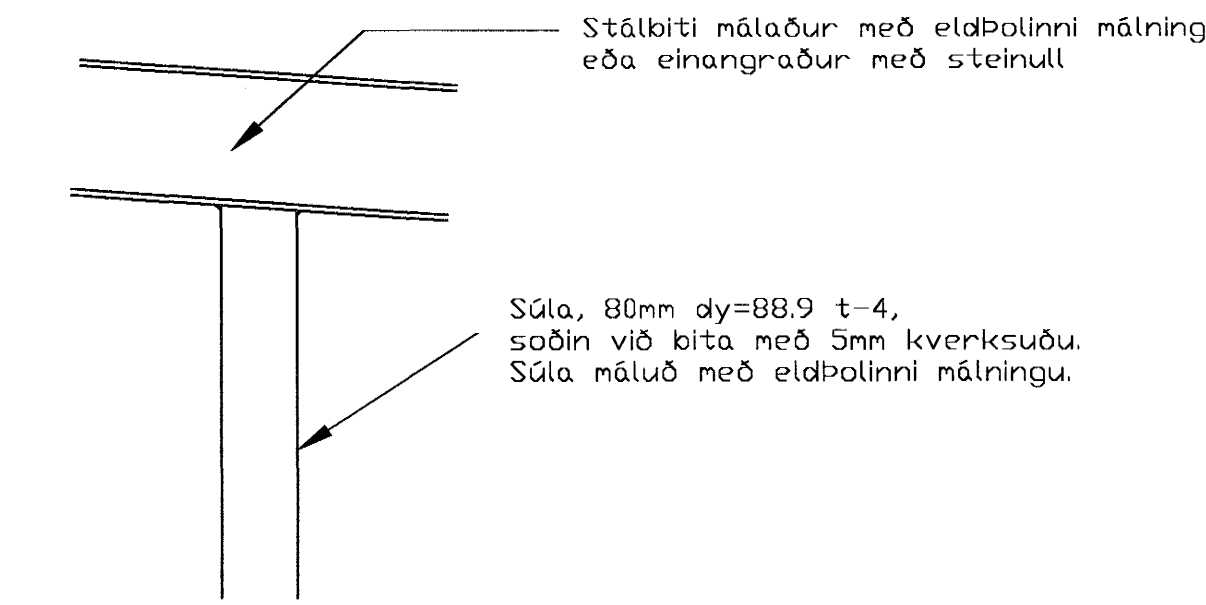

D2

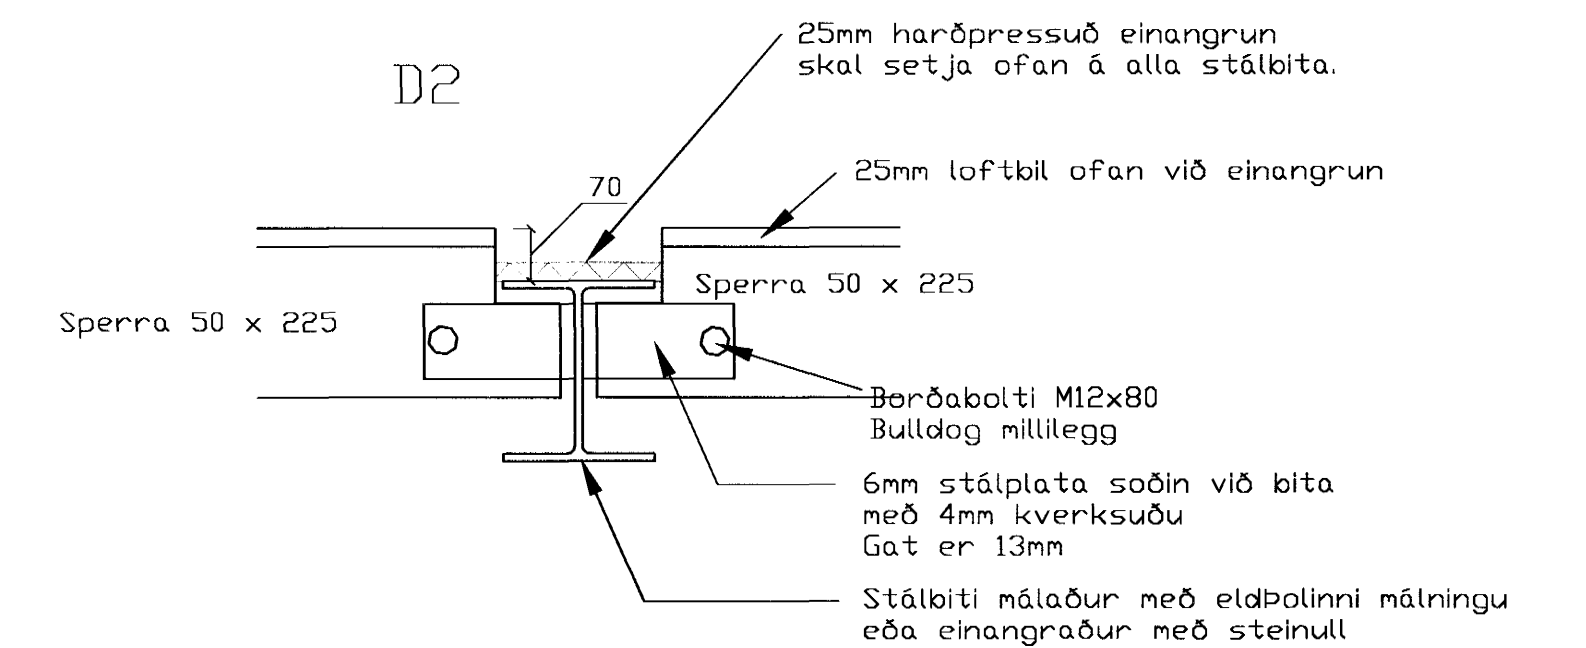

D4

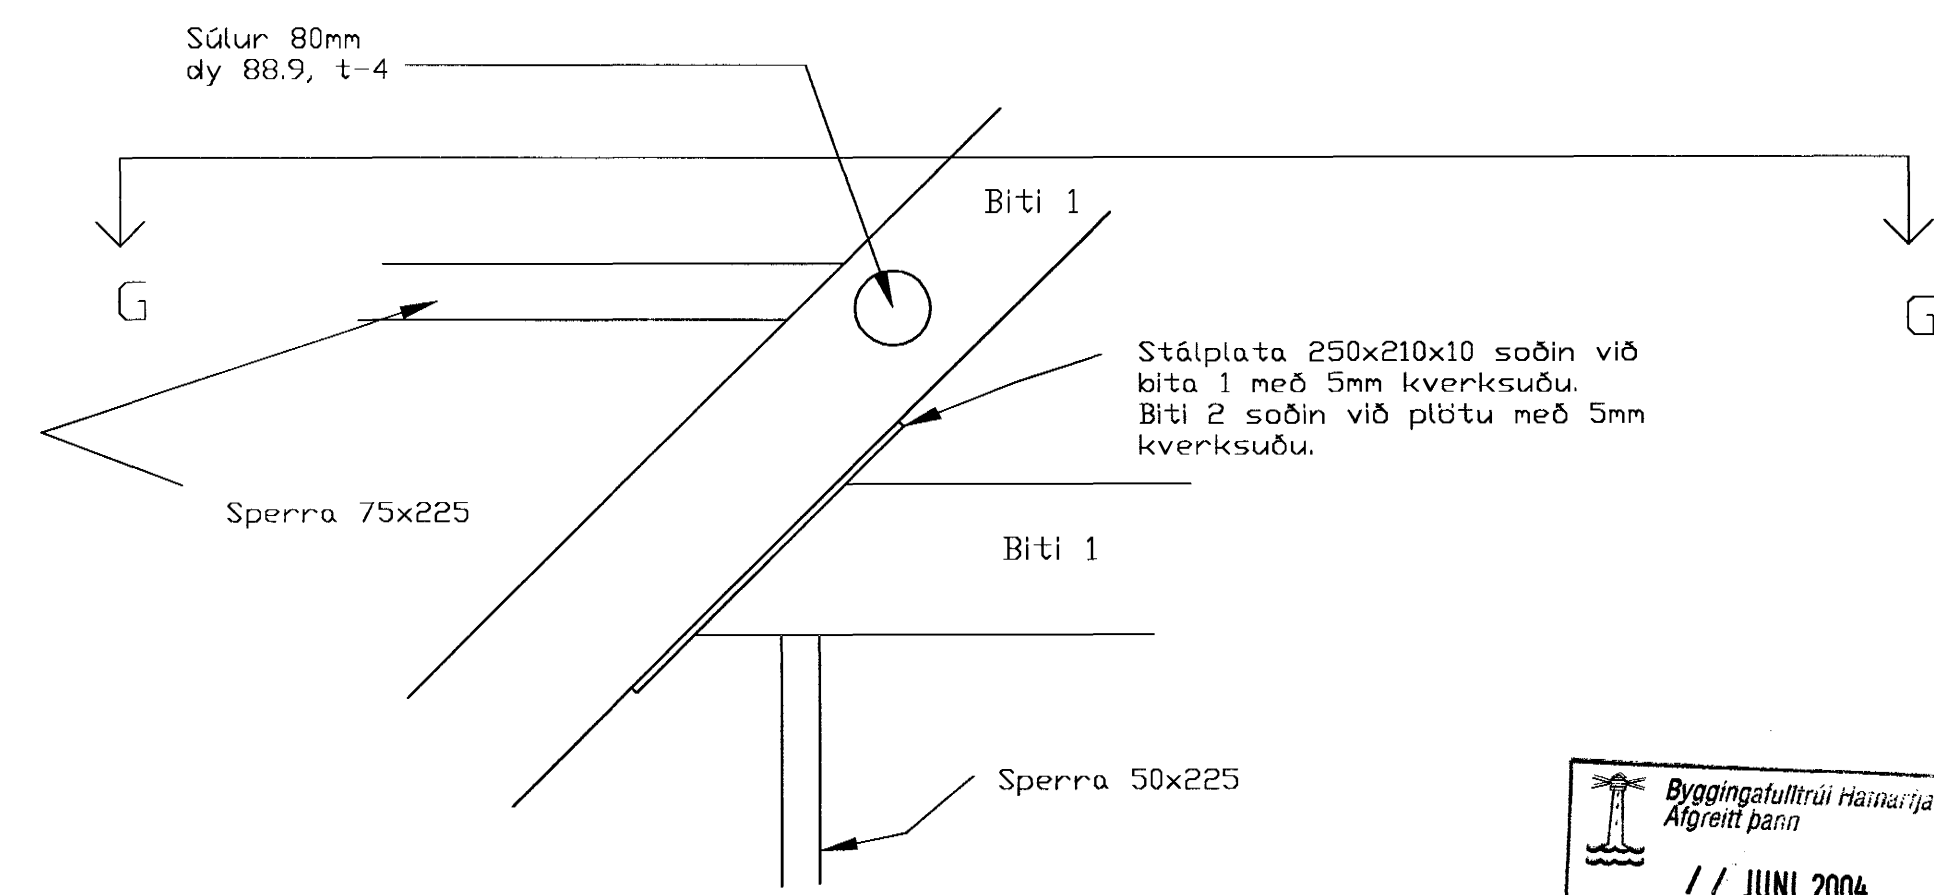

Byggingufulltrúi Háinnarjarðar
Afgreitt þann
11 JUNI 2004
HÓ

VIDAR AUSTMANN BYGGINGATEKNIFRÆÐINGUR KT. 230261-2889	FURUVELLIR 6
SAMSTARF TEIKNISTOFNAN TORGÍÐ ÞÓRSTEINN FRÍÐÞÓRSSON KT. 211055-5299	BURÐARVIRKI ÞAKS DEILIMYNDIR OG SNIÐ
HANNAÐ: VIDAR AUSTMANN	KVARDI: 1:50 og 1:10 TEIKNING NR. S-03
TEIKNAD: VIDAR AUSTMANN	SAMÞYKKT: <i>[Signature]</i> MAÍ 2004 SAMRÆMINGARHÖNNUNUR: <i>[Signature]</i>

