




Skýringar:
Sjé tekn. nr. P-000

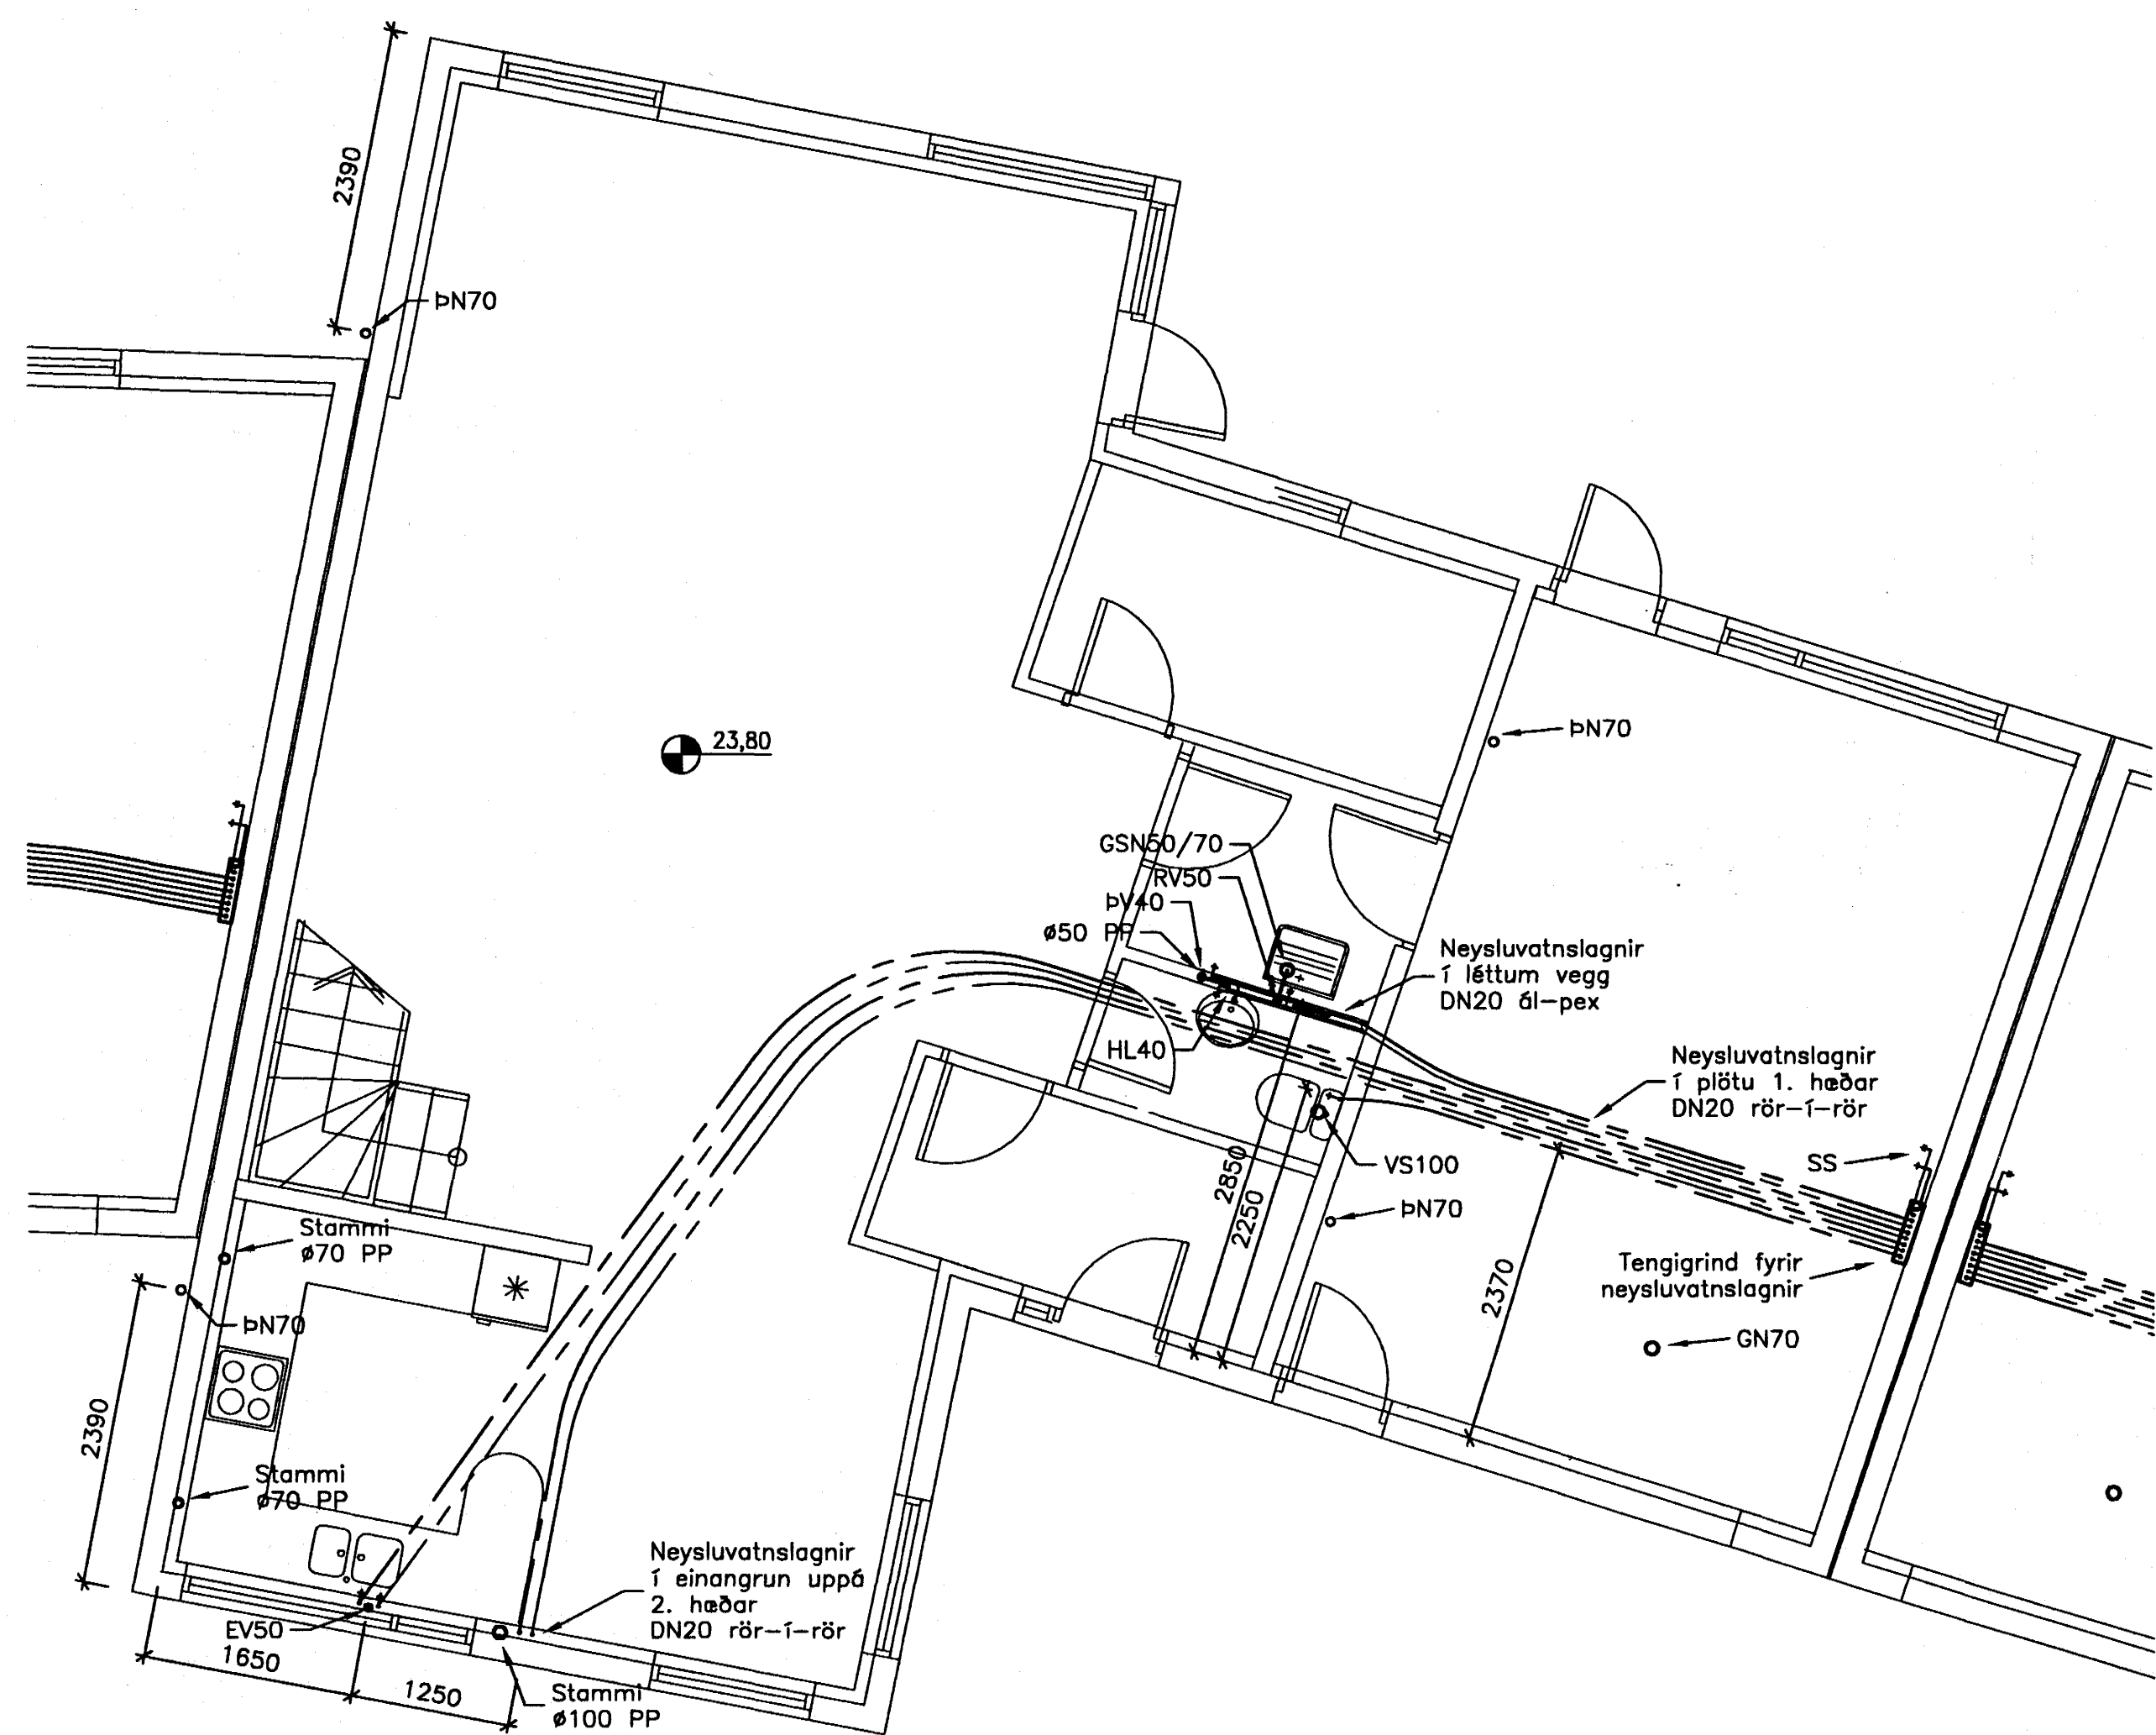

A 1. hæð

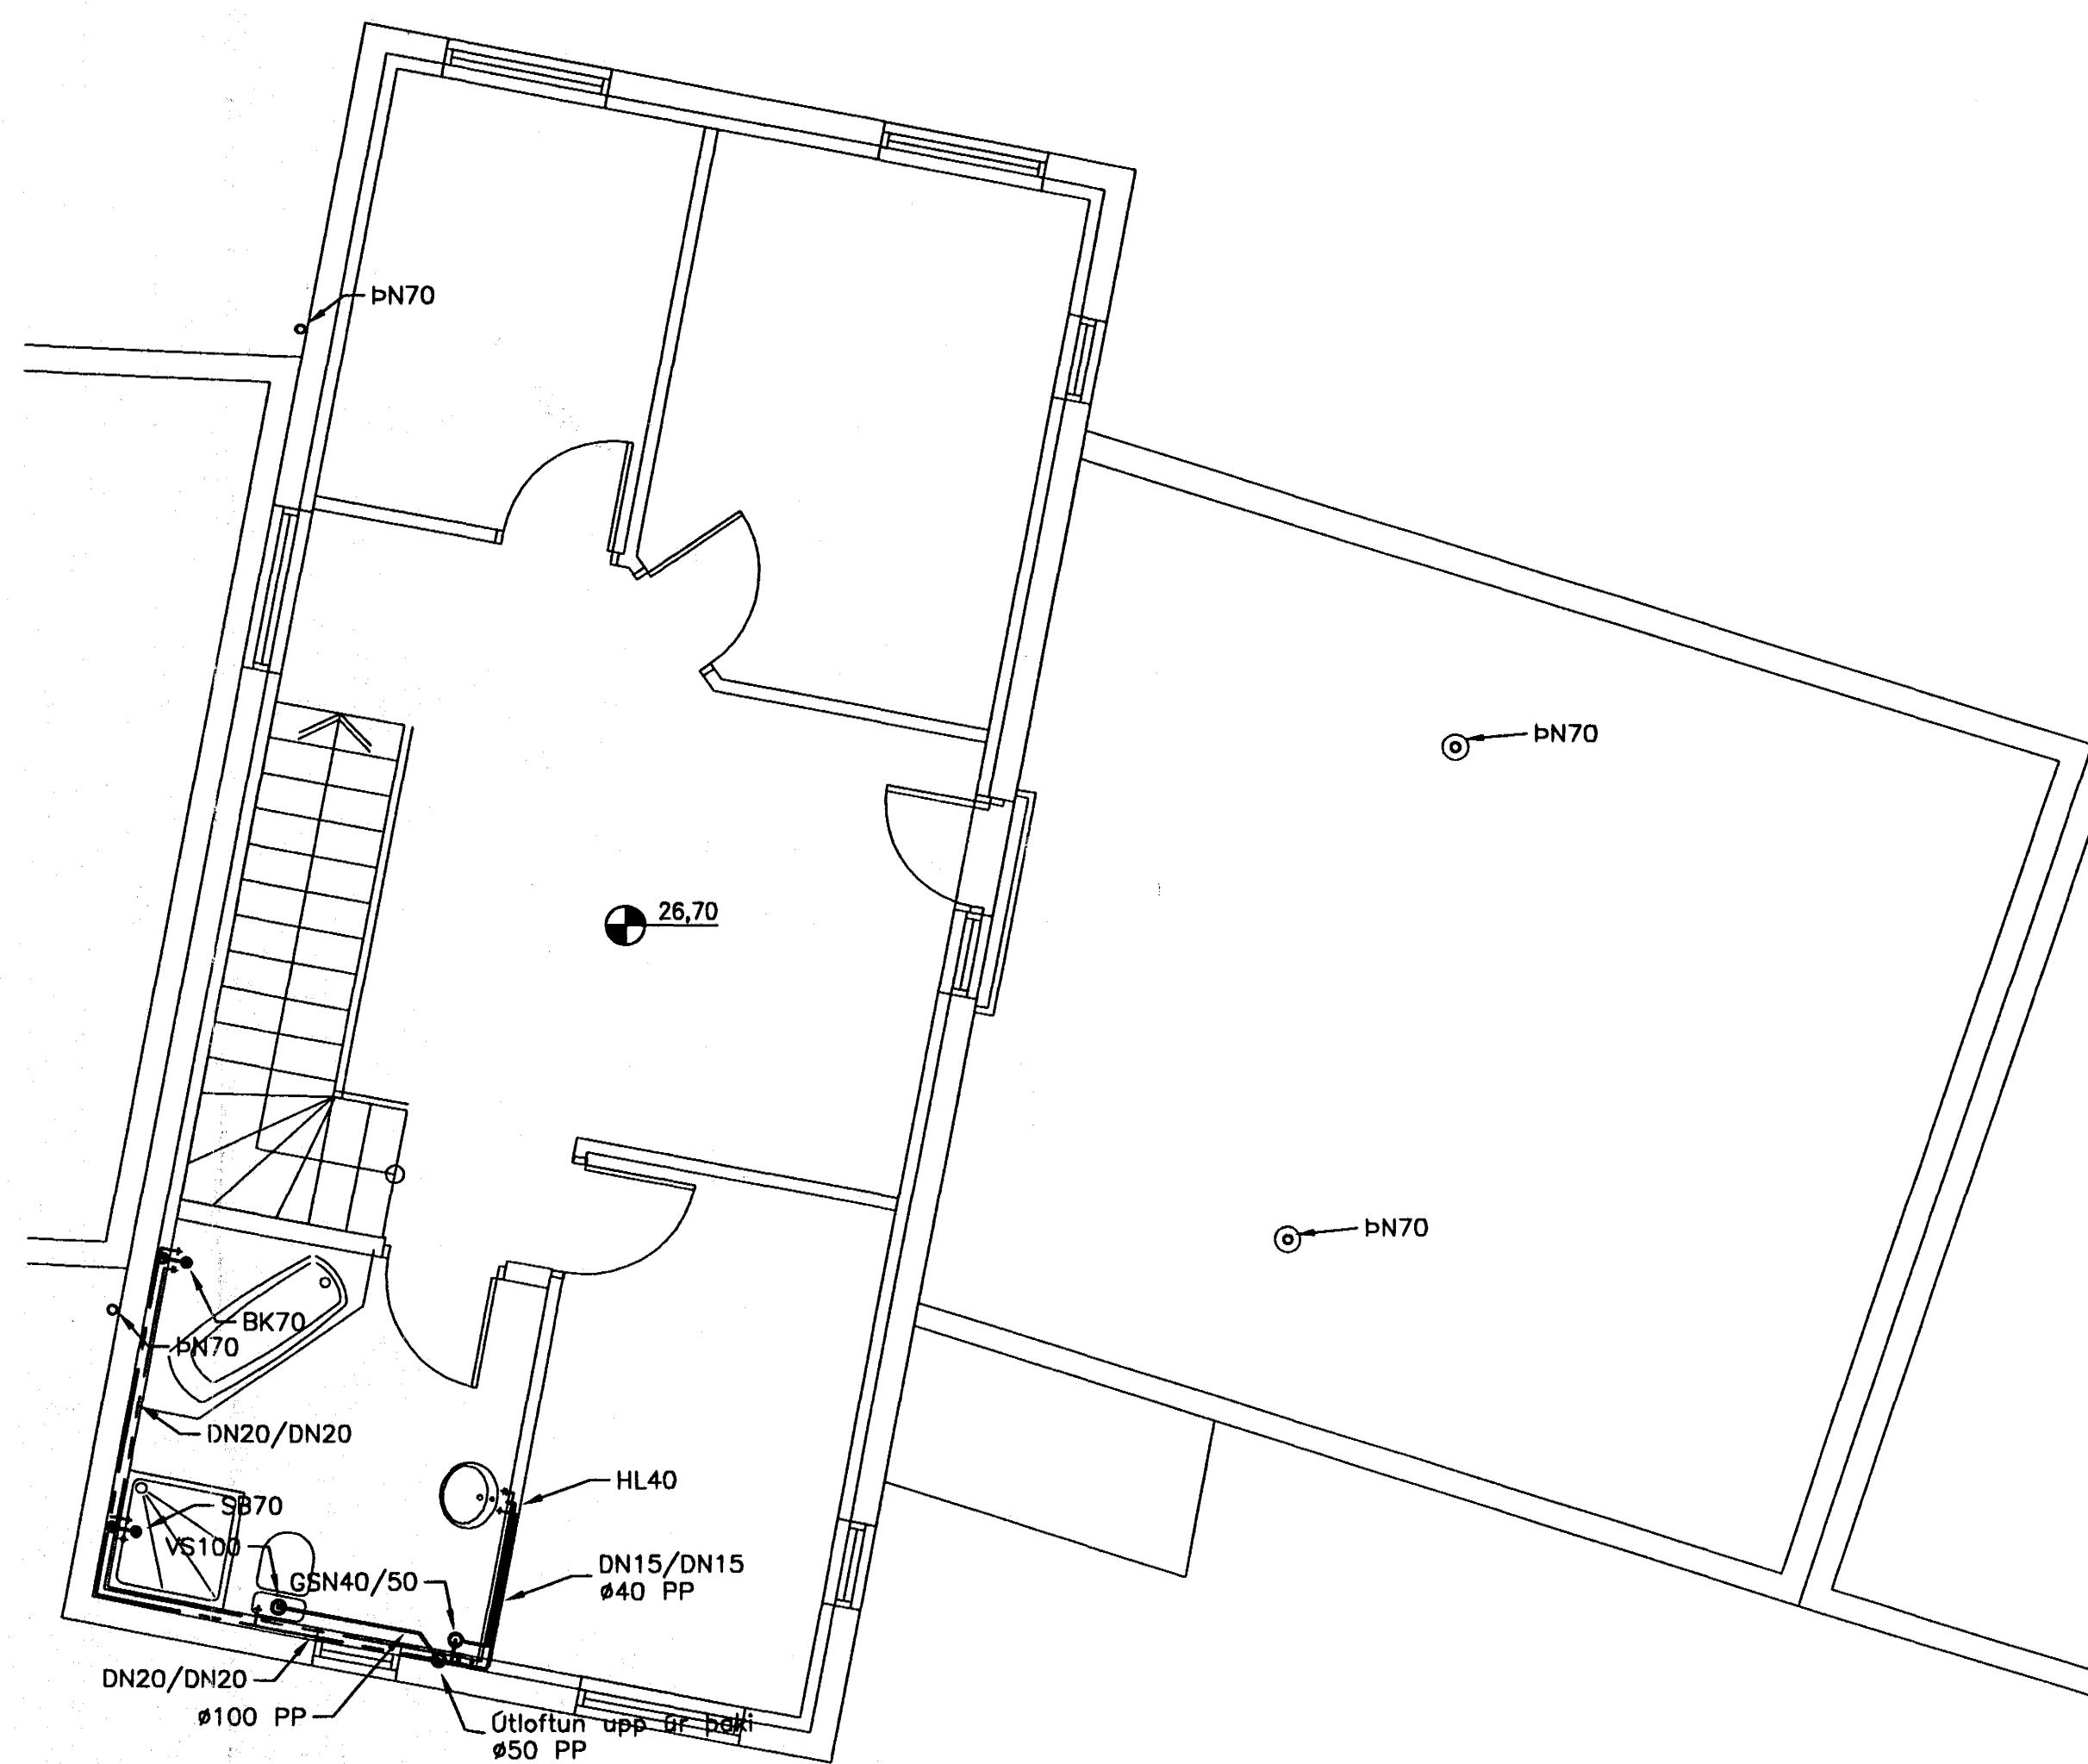

B 2. hæð

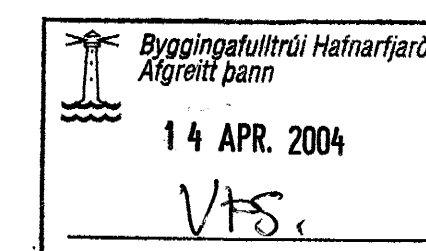

A.H. Jóni, M. Skelló, 14/04

ÚTGÁFA	DAGSETNING	TEIKNAD	YFIRFARID	SAMÞYKKT
EDU BREYTINGAR				
HANNAÐ:	SHH	DAGS.:	20.03.2004	
TEIKNAD:	SHH	KVARDI:	1:50	
YFIRF.:	U.B.	VERK NR.:	5146-32-01	
SKRÁ:	sh3111a1	TEIKN.NR.:	P-103	
SAMB.:	<i>[Signature]</i>			
FRUMSTÆRD BLADS A1 - BLADSTÆRD A3, MINNKUN 1:2				

Verkás ehf
Burknavellir 12

Neyslu- og fráveitulagnir
1. og 2. hæð

FJARHITUN HF
VERKFRÆÐISTOFA

BORGARTÓNI 17 - 105 REYKJAVÍK NETFANG: fjarhitun@fjarhitun.is
SÍMI 562 8955 - FAX 562 8950 VEFSDA: www.fjarhitun.is
KENNITALA: 700186-1649