

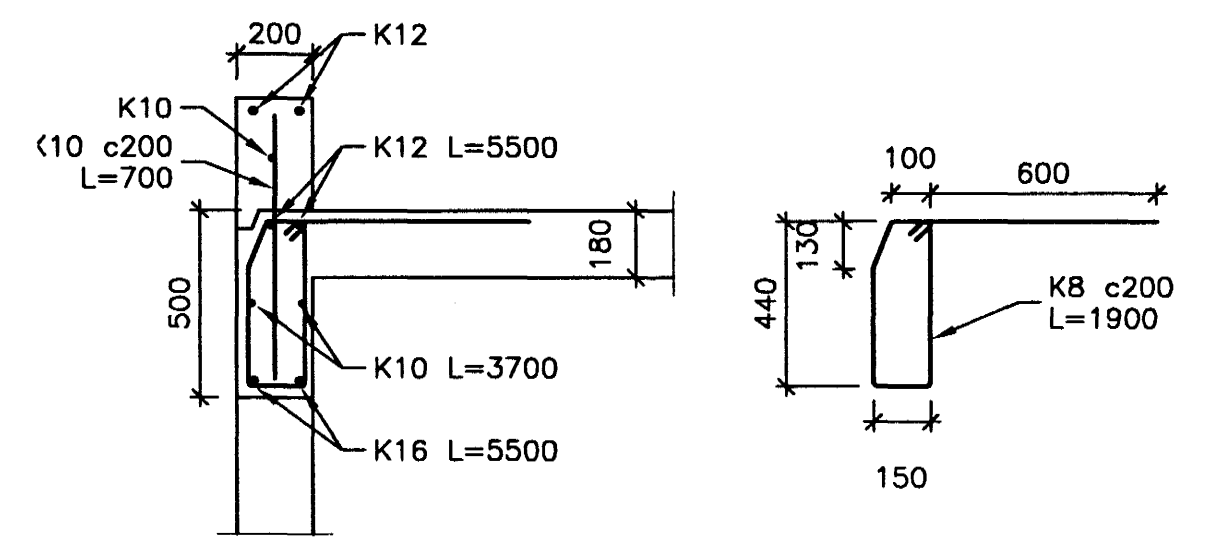



Skýringar:
Sjå teikn. nr. B-000

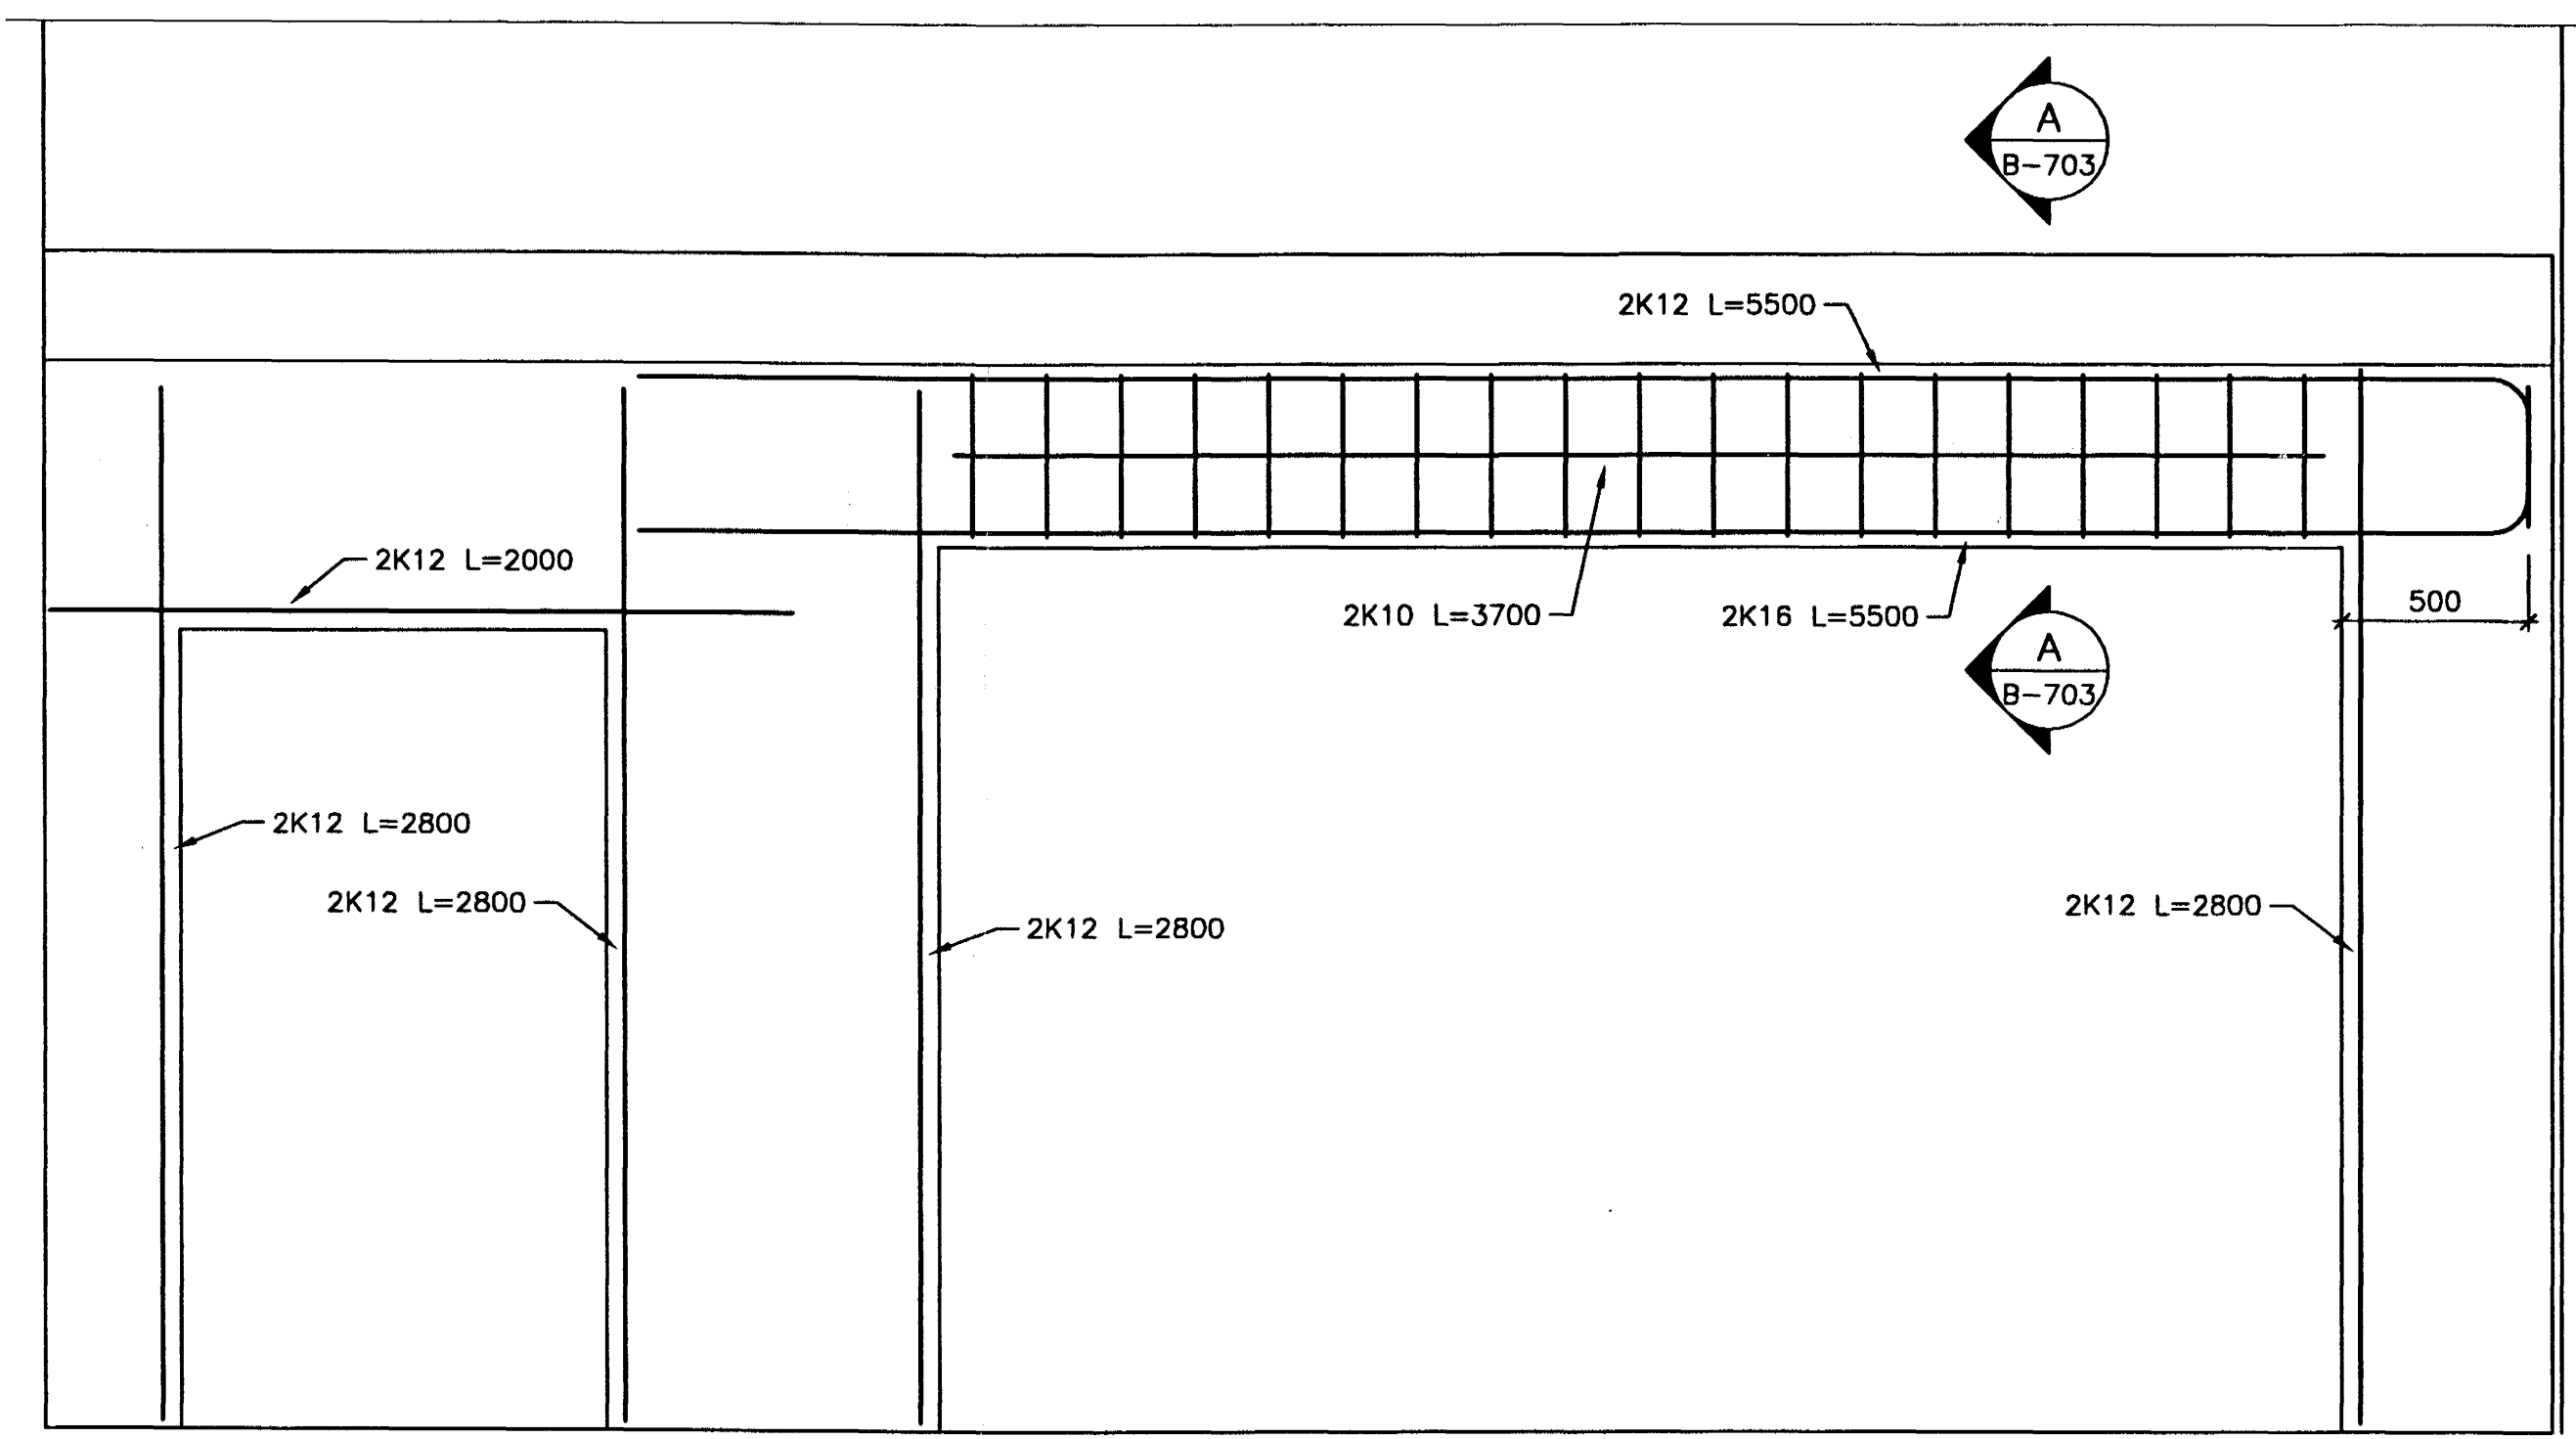

A Snið í bita
B-703 1:20
B-101
B-102

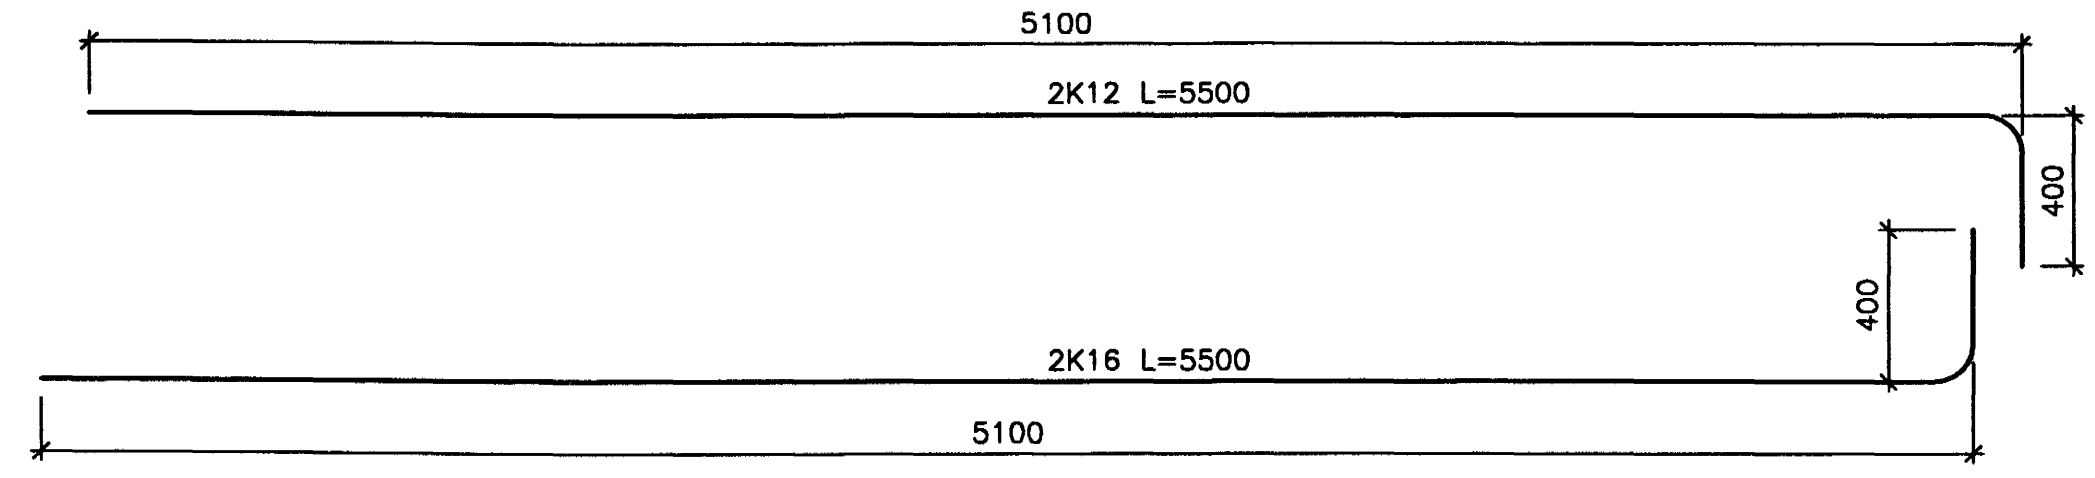

— Biti yfir bílskúrshurð
B-703 1:20

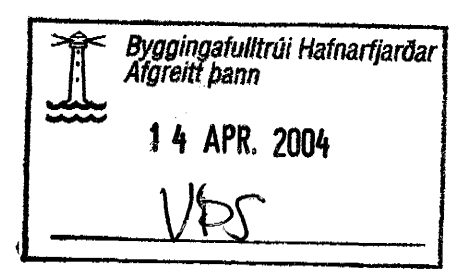

AH Jón M. Halldórsson 14.04.2004

ÓTGÁFA	DAGSETNING	TEIKNAD	YFIRFARID	SAMÞYKKT
EDU BREYTINGAR				
HANNAD:	SHH	DAGS.:	20.03.2004	
TEIKNAD:	SHH	KVARDI:	1:20	
YFIRF.:	H.H.	VERK NR.:	5146-32-01	
SKRÁ:	sh311ste	TEIKN.NR.:	B-703	
SAMB.:	<i>[Signature]</i>			

FRUMSTÆRD BLADS A1 - BLADSTÆRD A3, MINNKU 1:2

Verkás ehf
Burknavellir 10-16

Sérmyndir
Biti yfir bílskúrshurð

FJARHITUN
VERKFRÆÐISTOFA

BORGARTÓNI 17 - 105 REYKJAVÍK
SMÍ 562 8955 - FAX 562 8950
KENNITALA: 700186-1649

NETFANG: fjarhitun@fjarhitun.is
VEFSÍDA: www.fjarhitun.is