

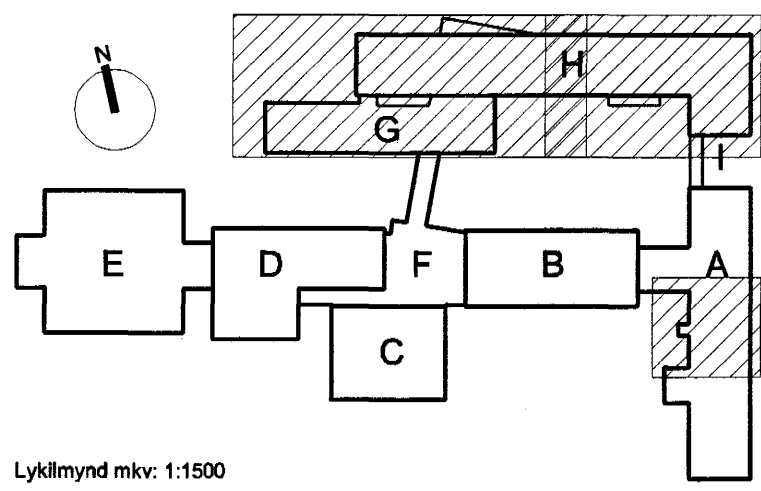
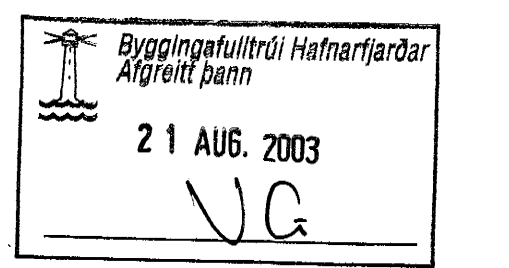


Höfundur eldri bygginga: Þorvaldur Kristmundsson

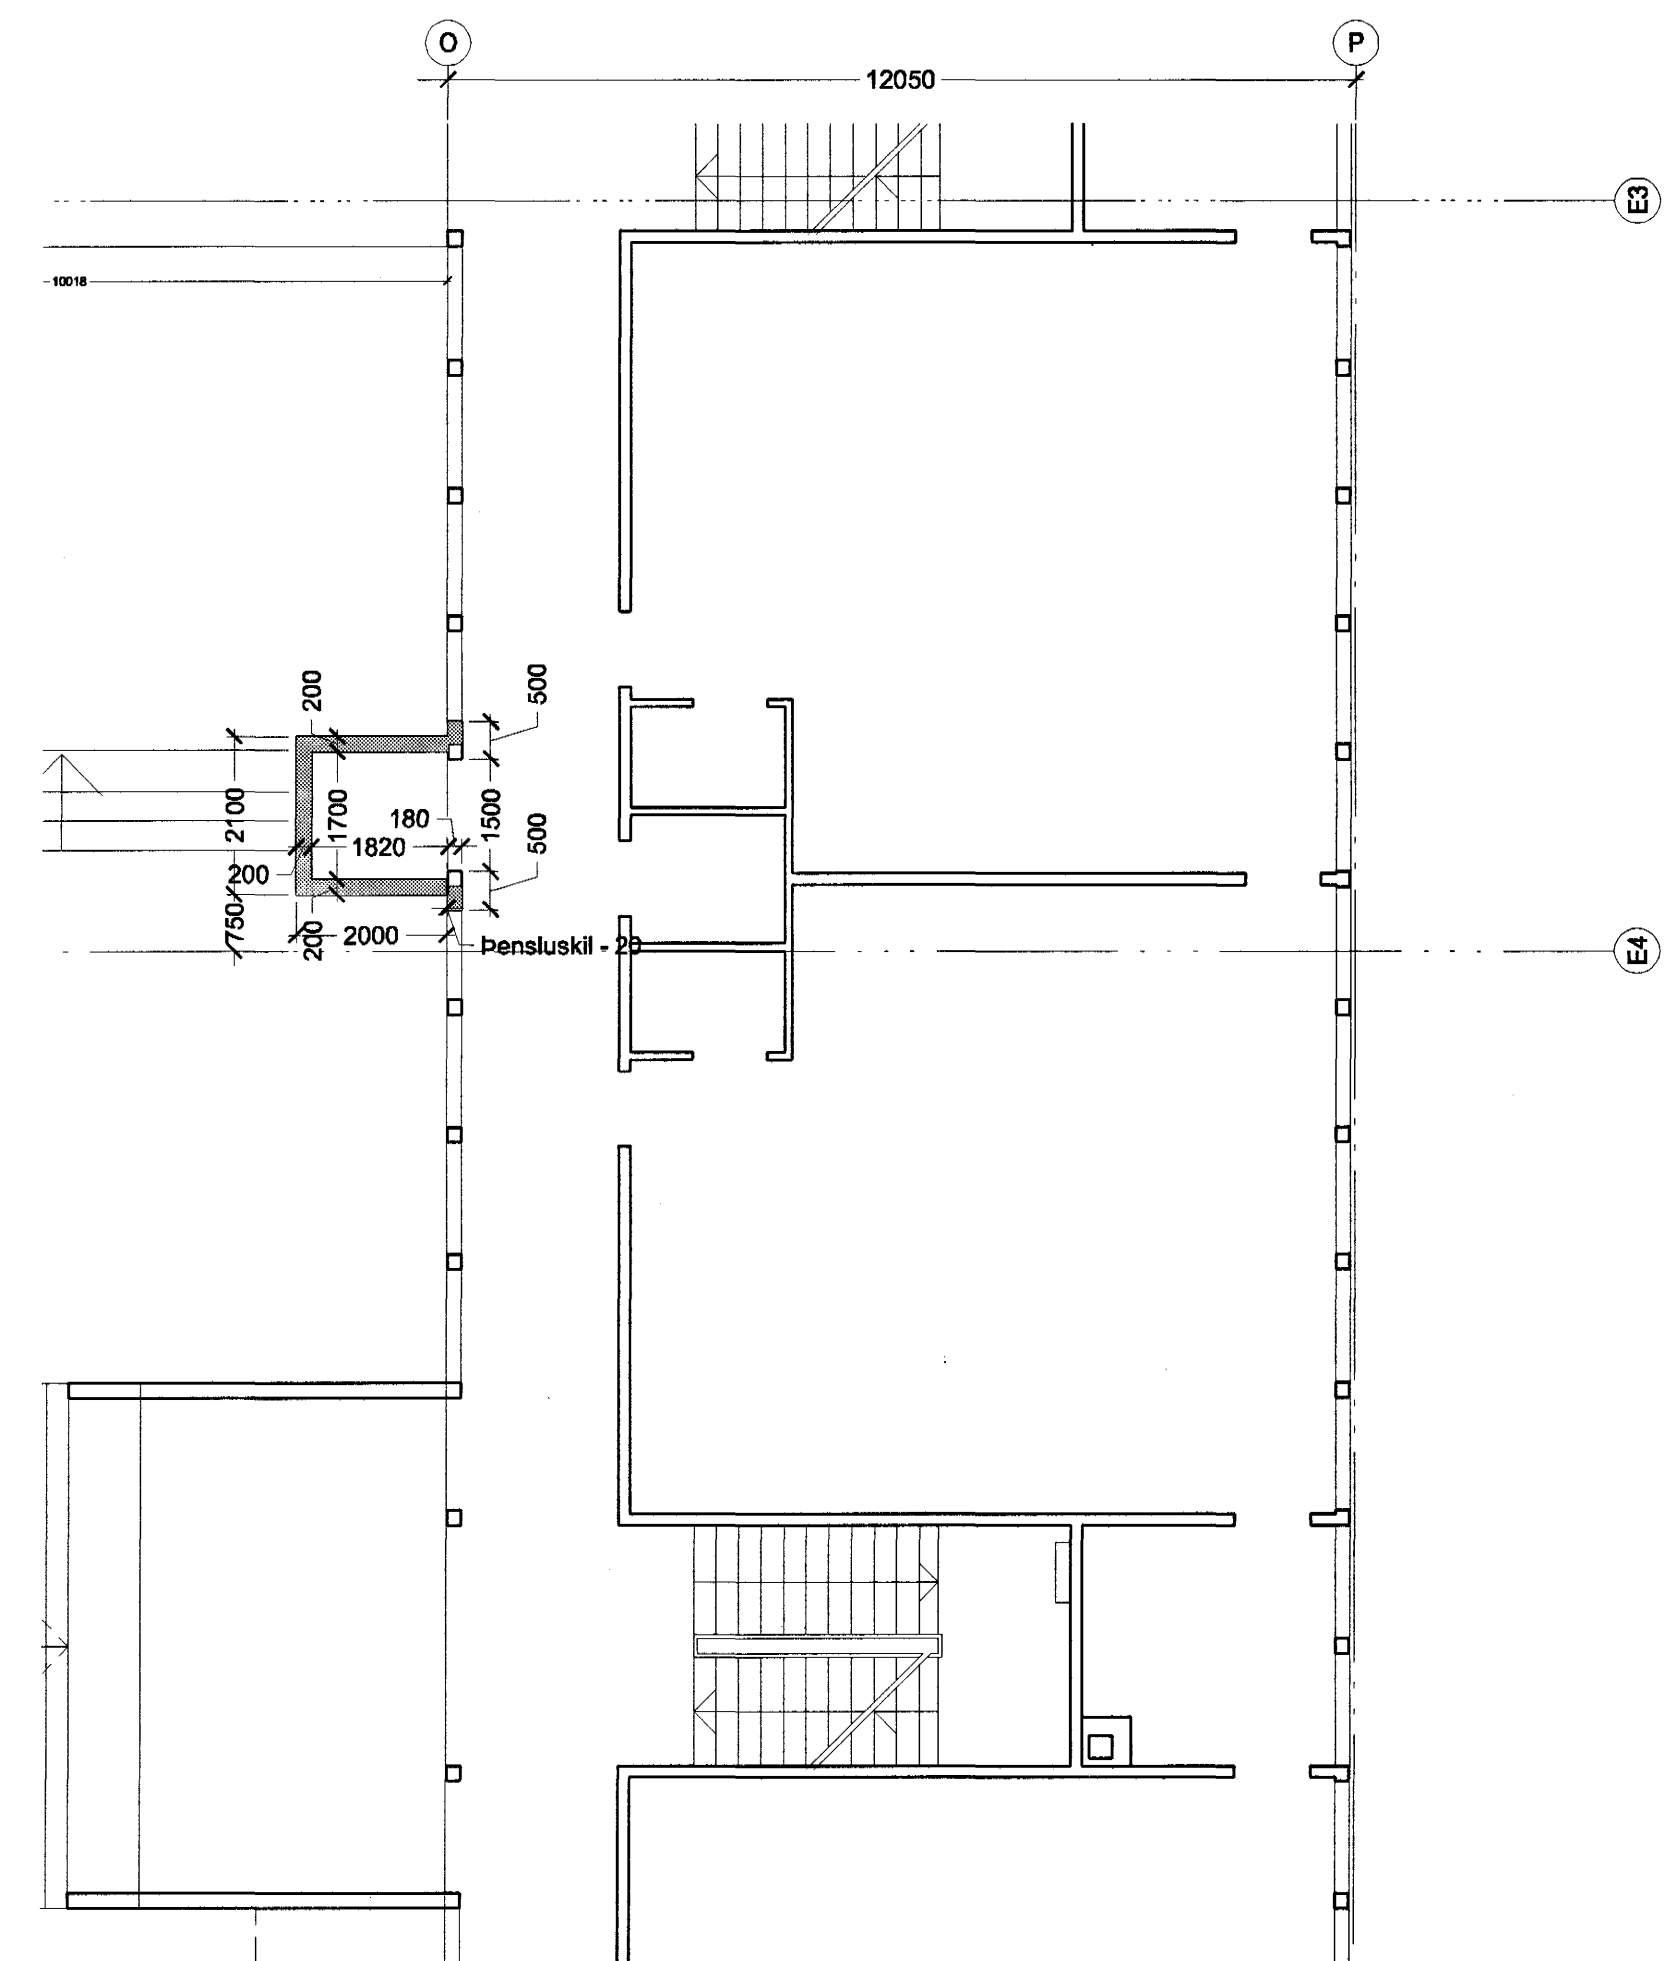

Lýkillmynd mkr. 1:1500

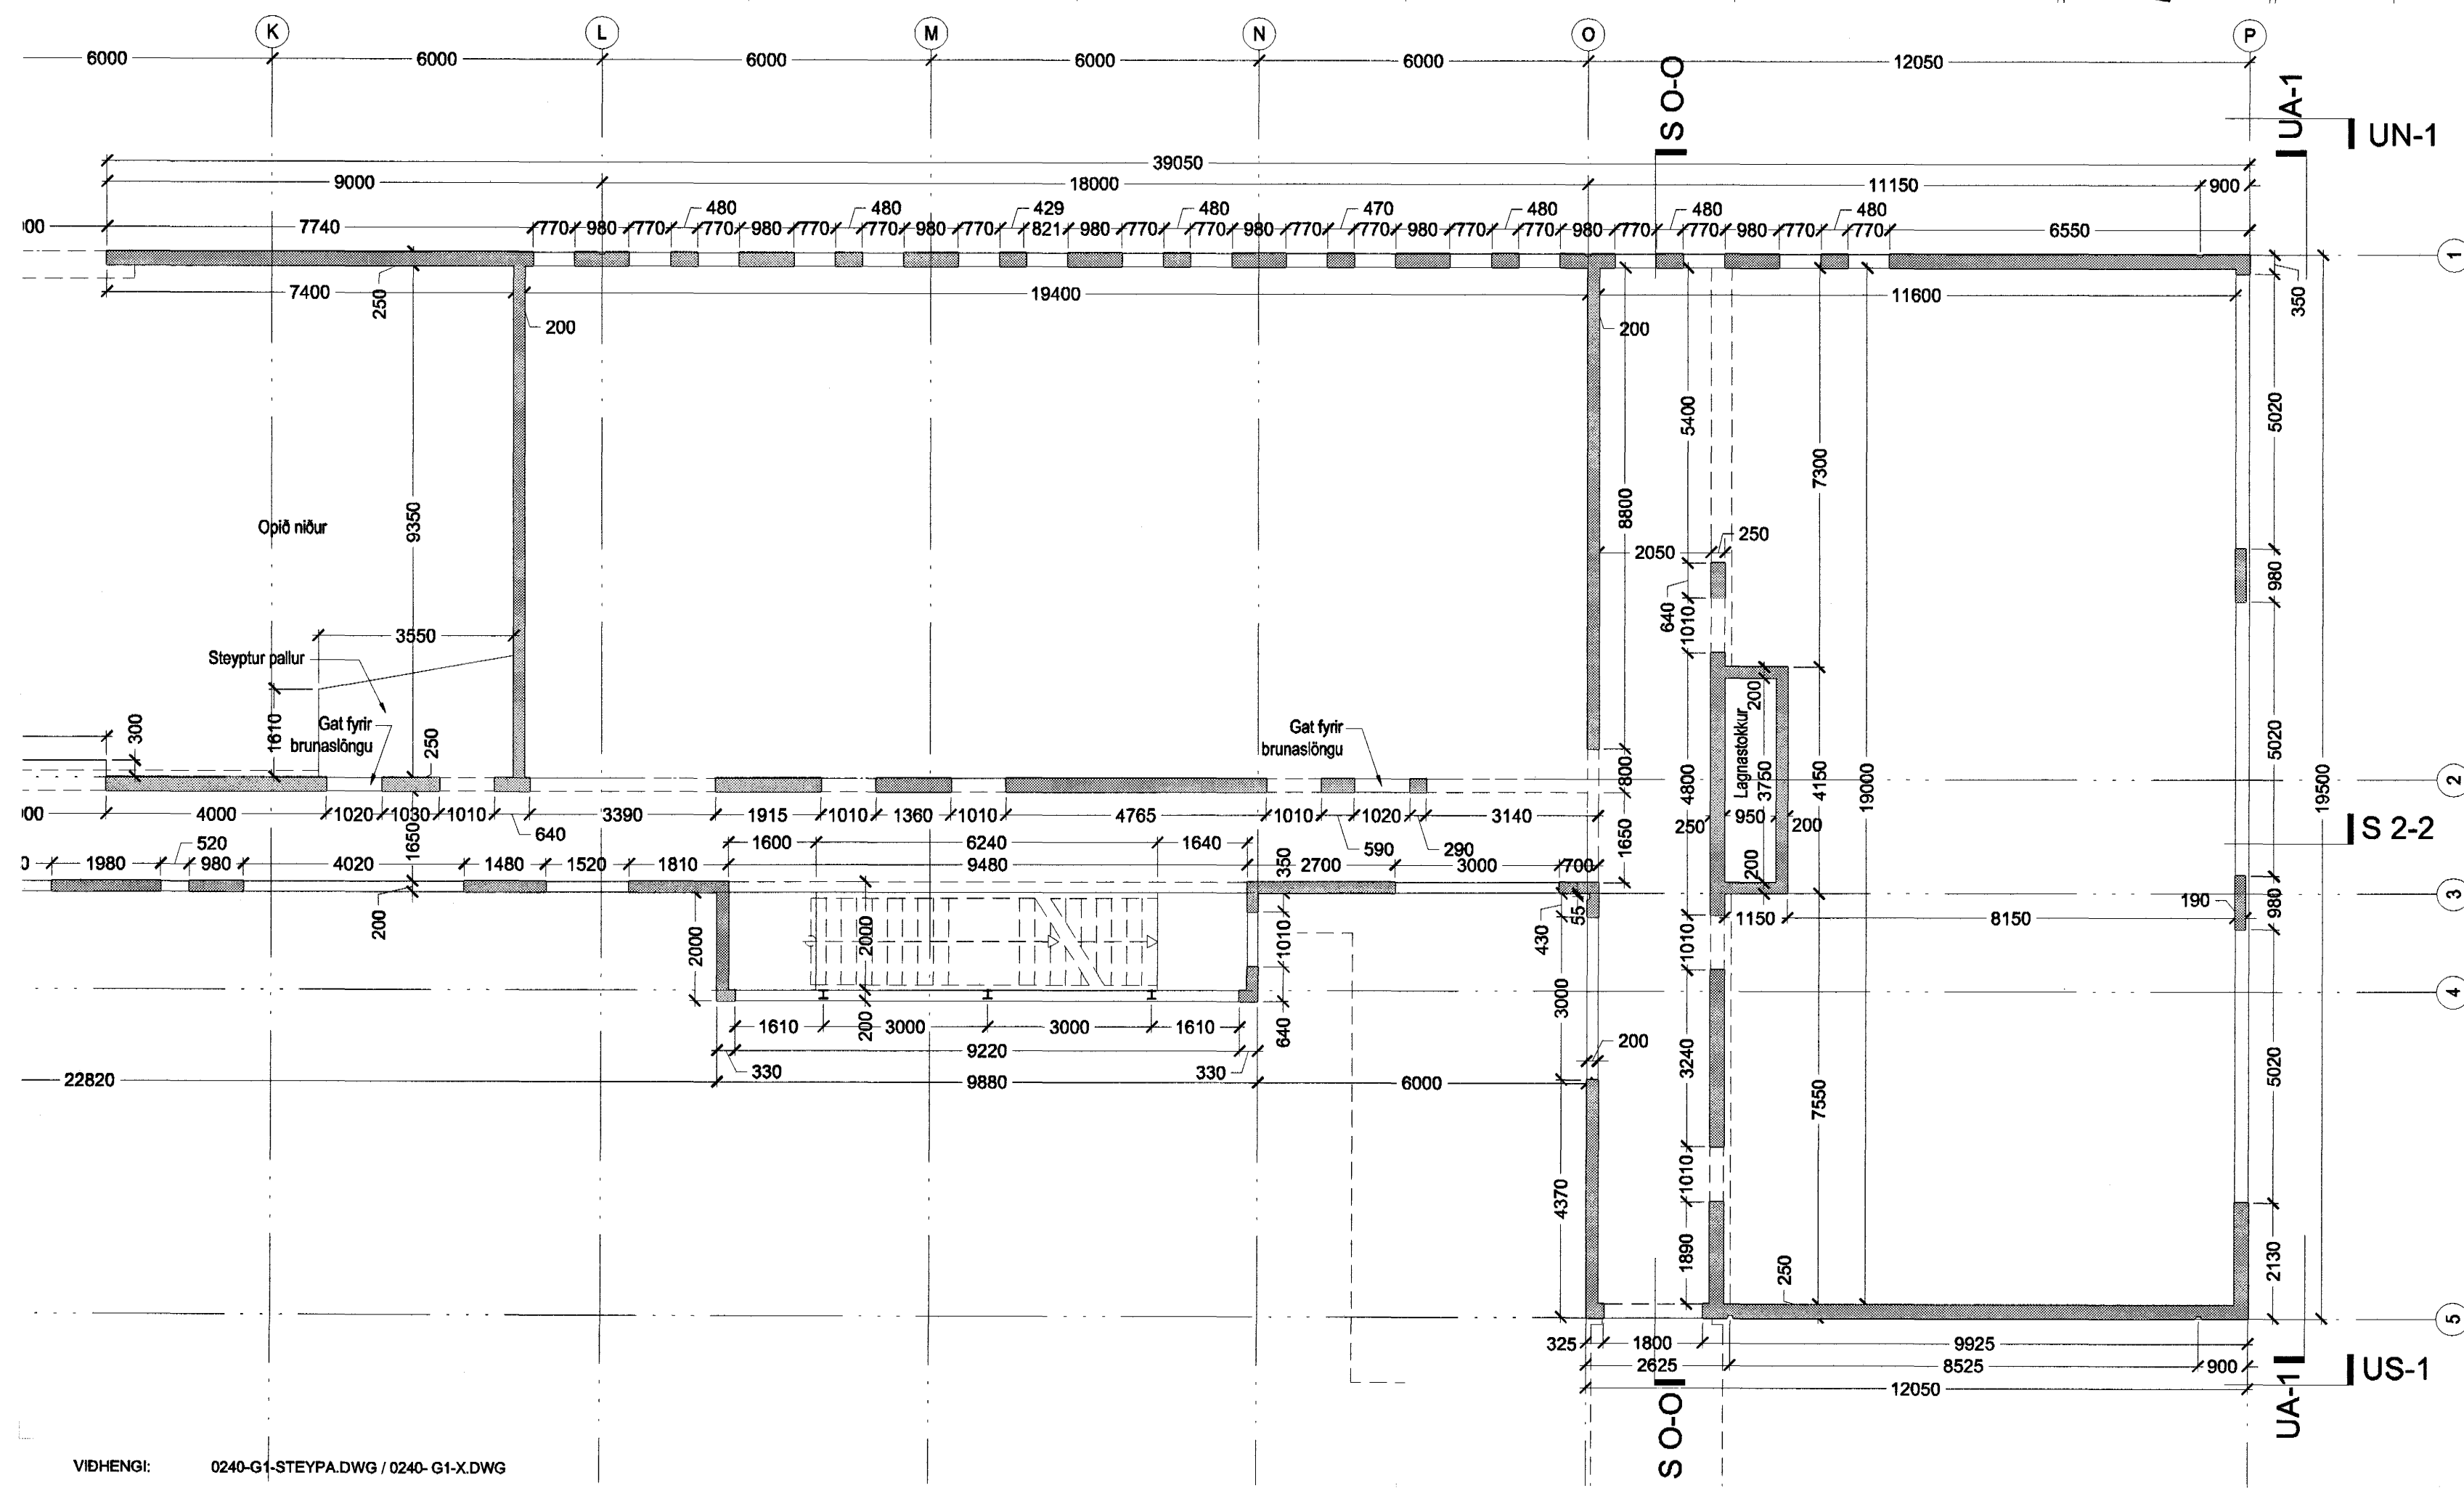

**VINNUTEIKNING**  
04 JUN 2003

**Fastignafélag Hafnarfjarðar**  
**VÍÐISTADASKÓLI, VÍÐBYGGING**  
 Hrauntungu 7, stgr. 1400-01 43100070 **0240**  
**VERKTEIKNING**  
 GRUNNMYND, BURÐARVEGGIR  
 1. HÆÐ, HÚS A, G OG H  
 MKV.: 1:100  
 DAGS: 14.03.2003  
 TEIKNAD: AE, ASK  
 SKRÁ: 0240, (29)3.03-(29)3.04.dwg **(29)3.03**  
**Frumútg.**

**BATTERÍÐ**  
 A R K I T E K T A  
 Jón Ólafur Ólafsson FAI  
 kt. 060633-0999  
 Sigurður Einarsson FAI  
 kt. 110454-2789  
 S: 54 54 700 F: 54 54 701  
 Netfang: batteri@arkitekt.is  
 Helmasíða: www.arkitekt.is