

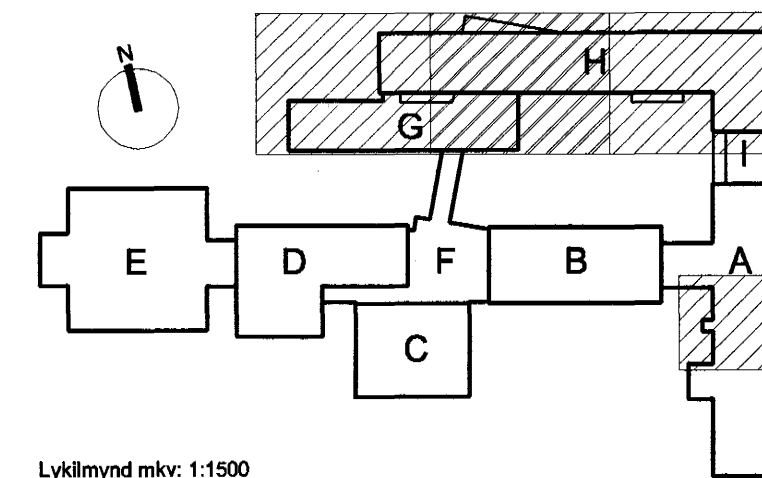


Höfundur eldri bygginga: Þorvaldur Kristmundsson

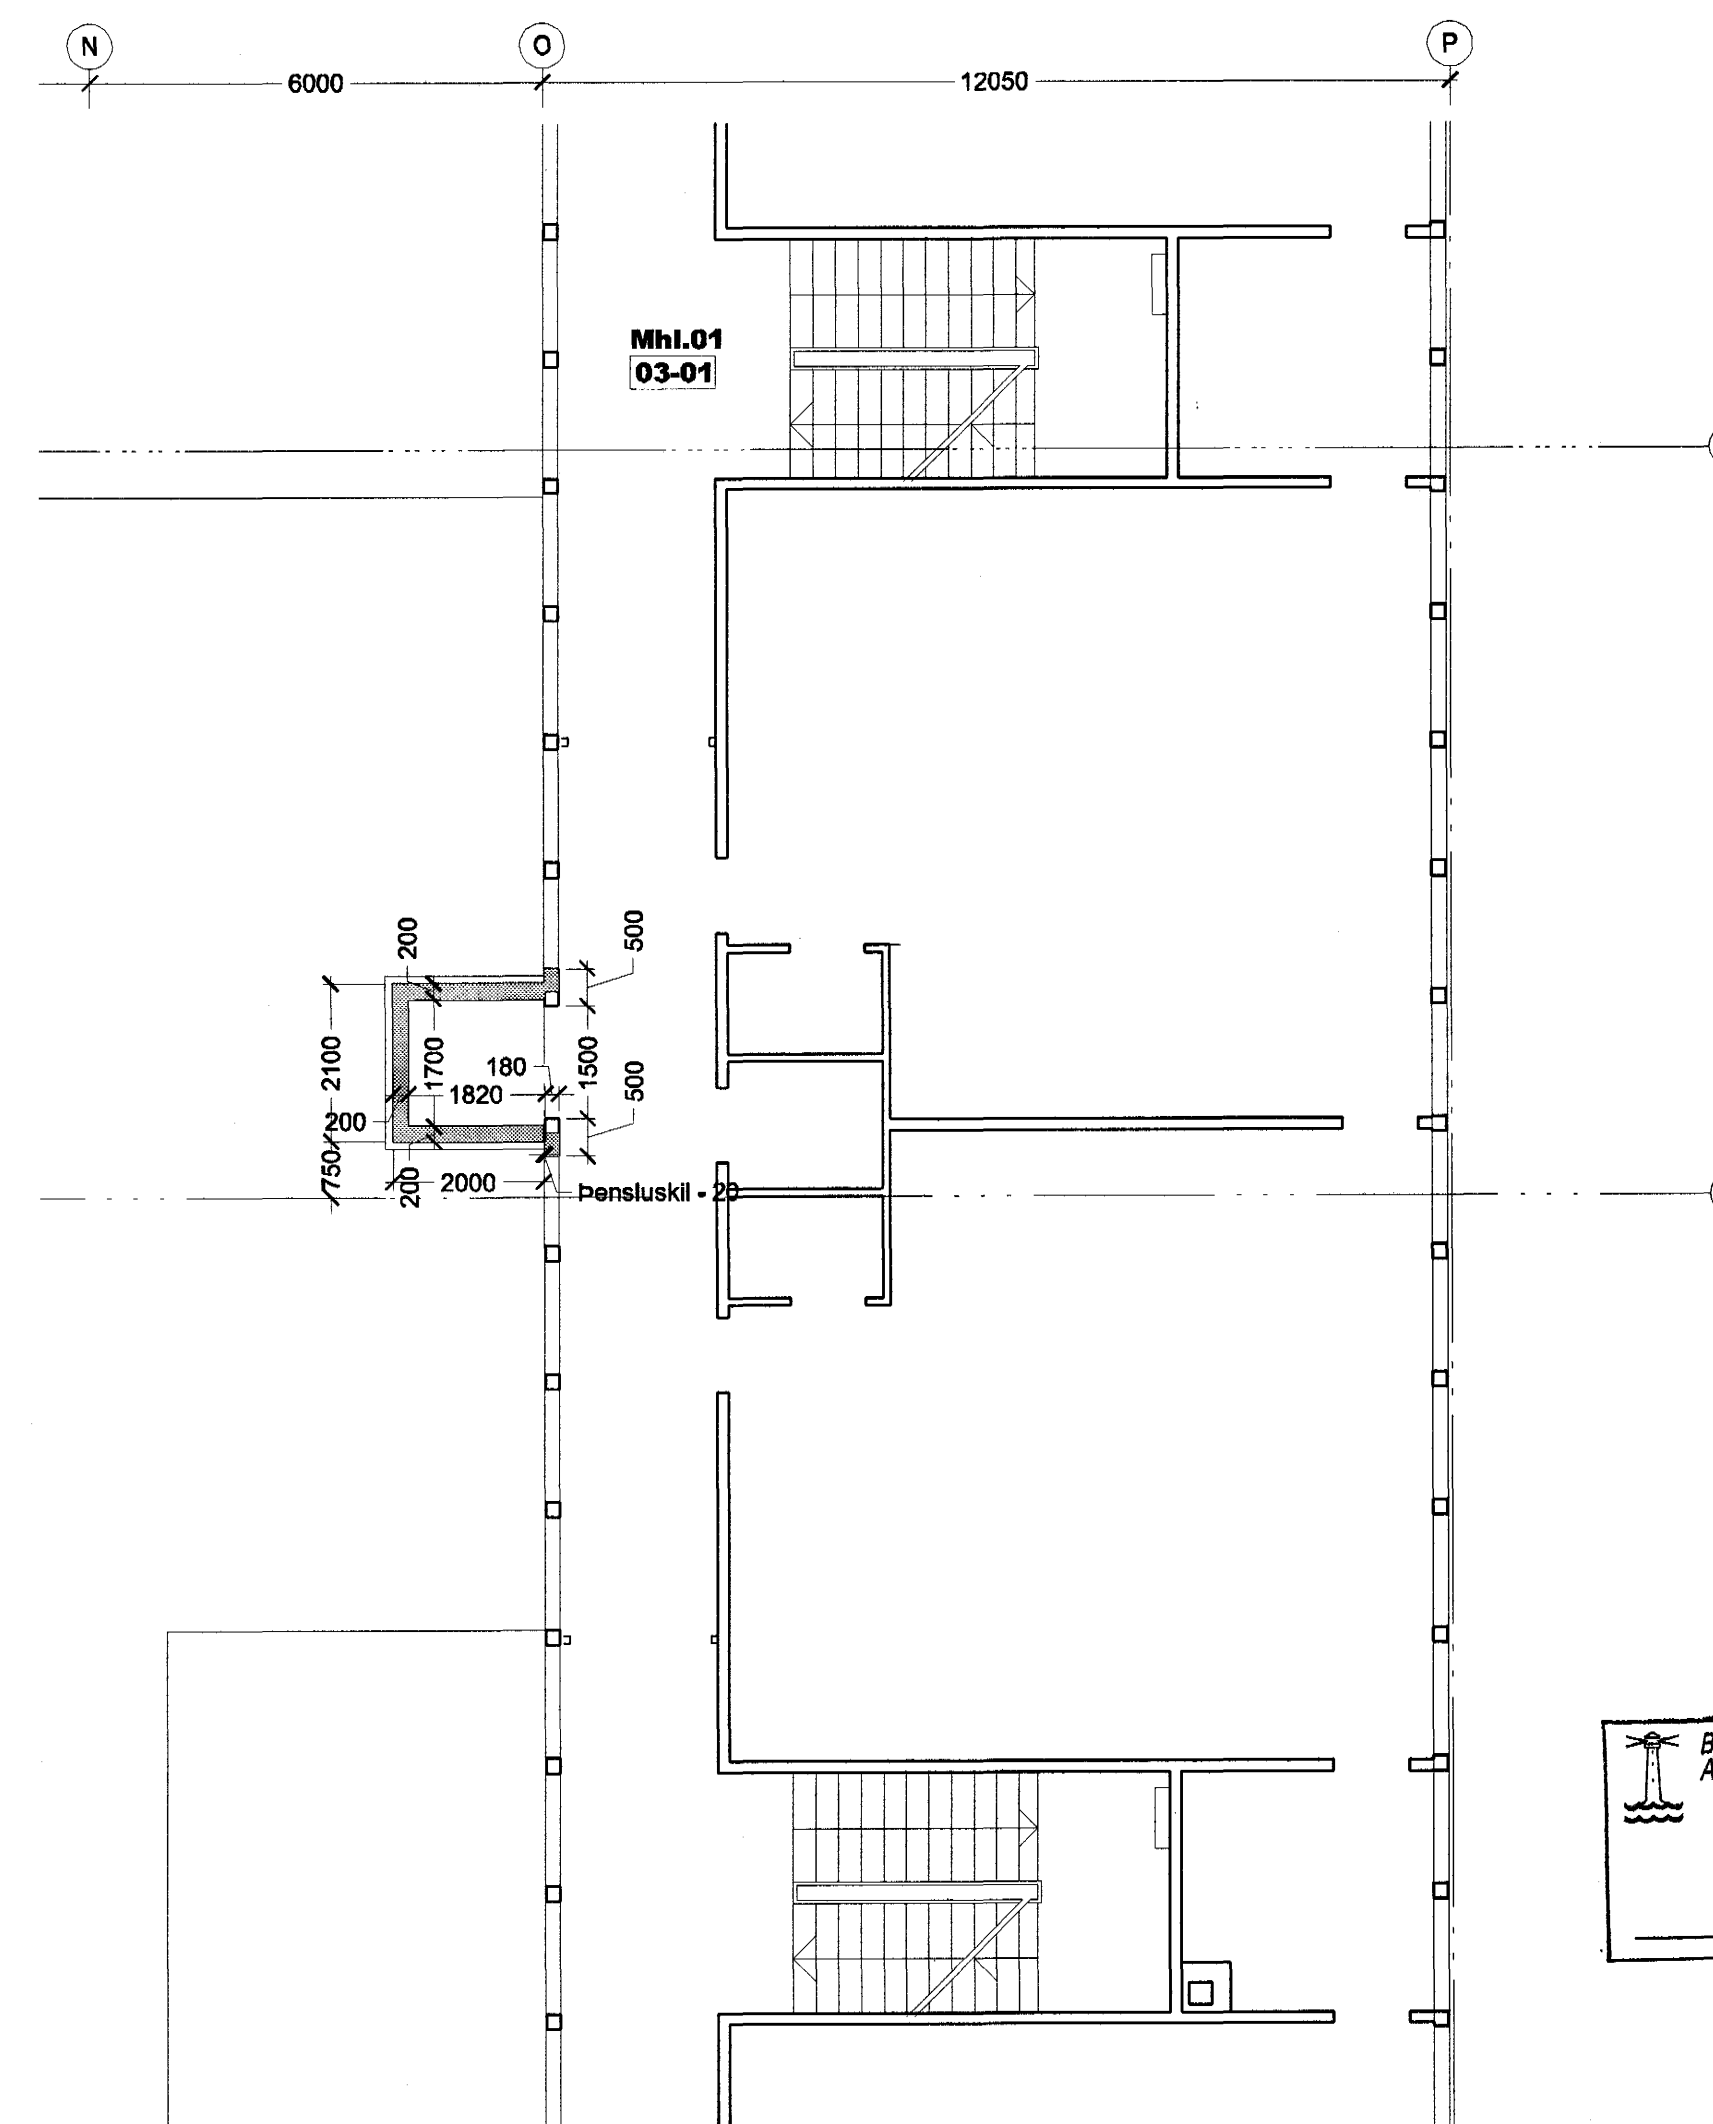

Lykillmynd mkr: 1:1500

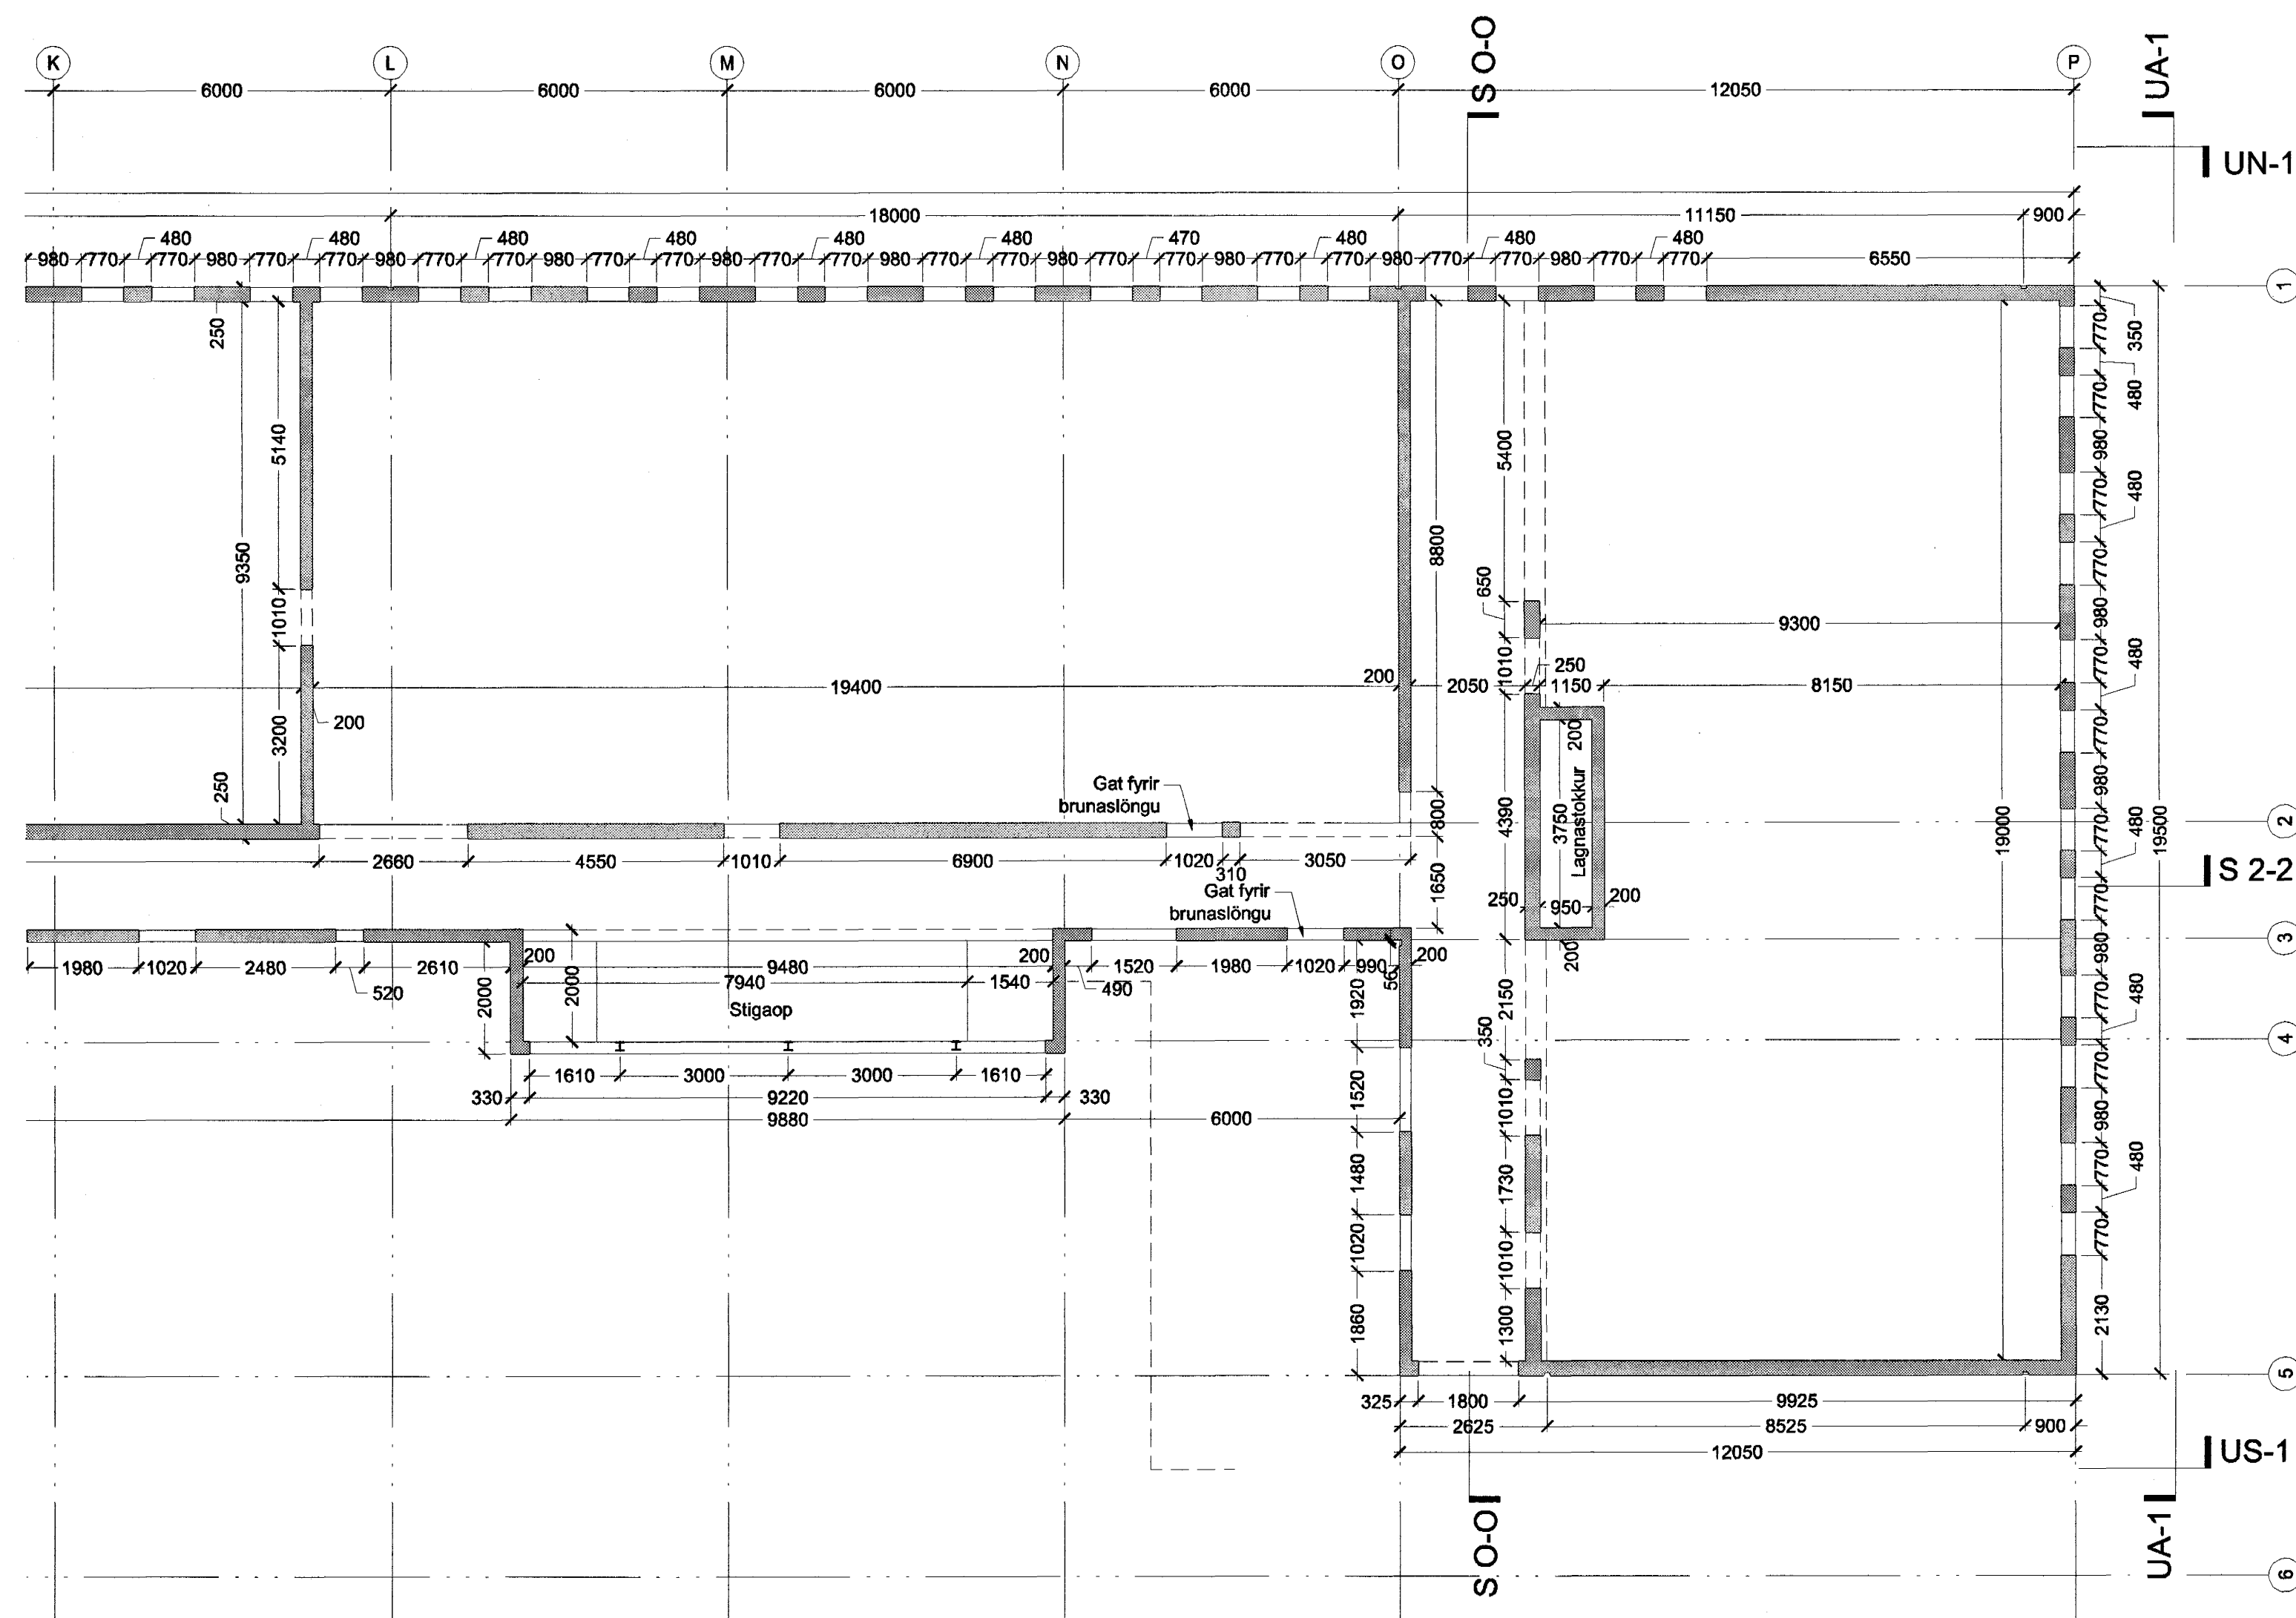

VINNUTEIKNING

0 4 JUN 2003

Fasteignafélag Hafnarfjarðar

VÍÐISTADASKÓLI, VIÐBYGGING

Hrauntungu 7, stgr. 1400-01 43100070 0240

VERKTEIKNING

GRUNNMÝND, BURÐARVEGGIR

2. HÆÐ, HÚS A, G OG H

MKV.: 1:100


DAGS: 14.03.2003

TEIKNAD: AE, ASK

SKRÁ: 0240, (29)3.05.dwg

(29)3.05

Frumútg.

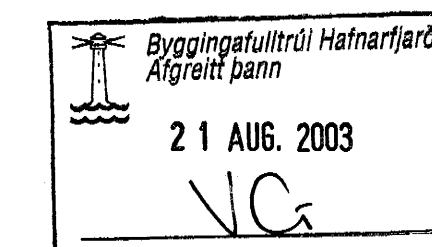

Jón Ólafur Ólafsson FAI

Kt: 060655-4659

Stígurur Einarsson FAI

Kt: 119457-2789

BATTERIÐ
ARKITEKTA

Kt: 521291-1259

Trónuhraun 1

220 Hafnarfríð

Stígurur Hardarson FAI

Kt: 030446-3999

S: 54 54 700 F: 54 54 701

Netfang: batteri@arkitekt.is

Helmasíða: www.arkitekt.is

© BATTERIÐ EHF
ÖLL AÐRIT OG AÐRITUN TÆKNINGAR AD HLUTA EÐA Í HEILD ER HÁÐ BIRKULÖGUM LEYTI HÖFUNDANNA