
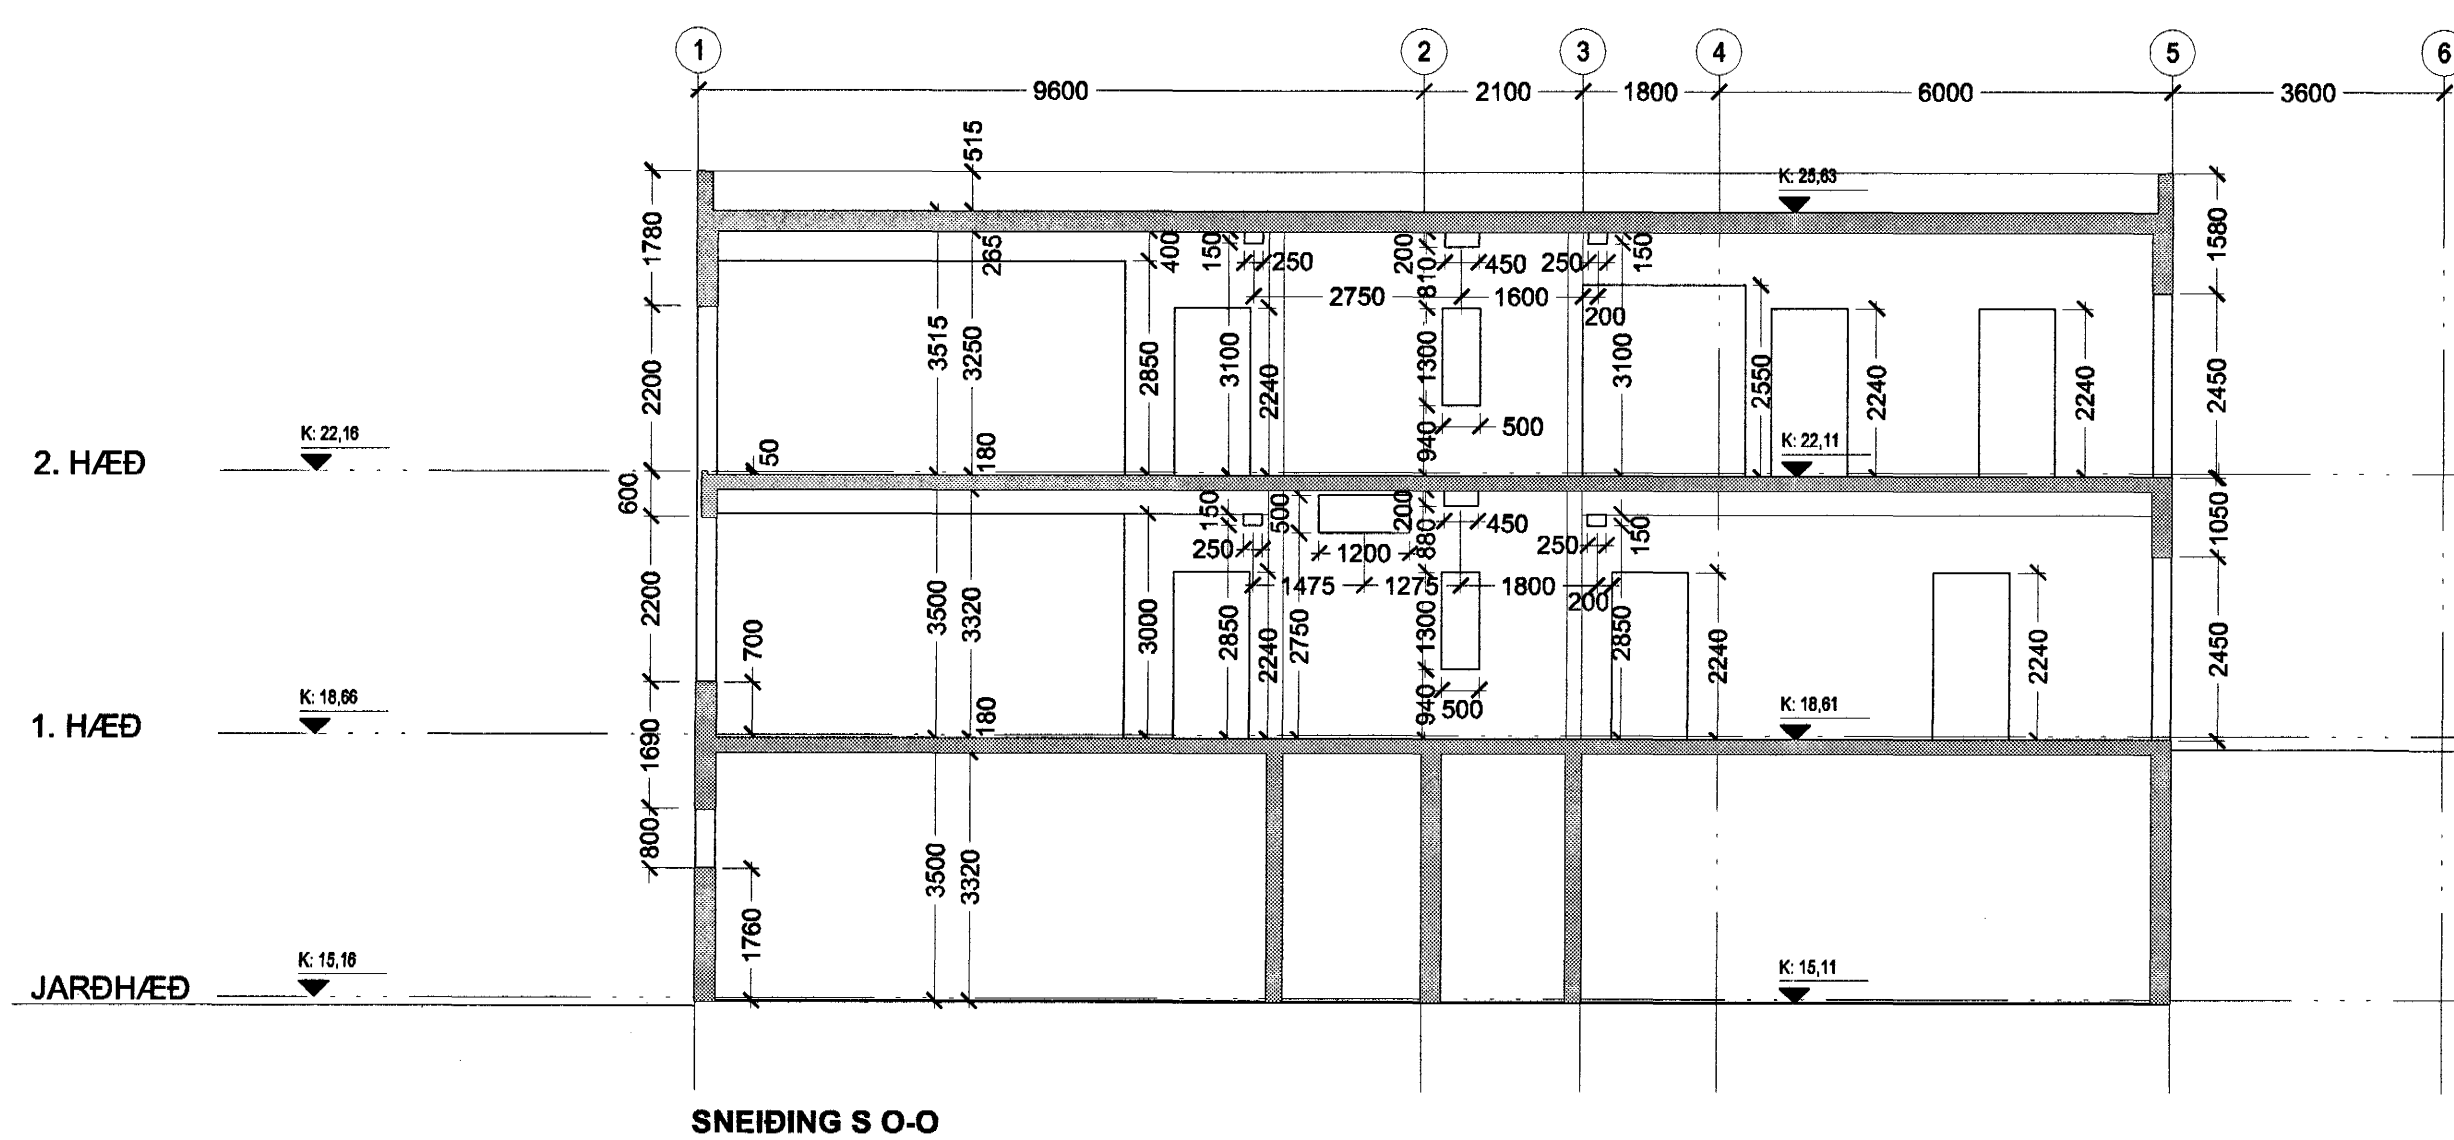
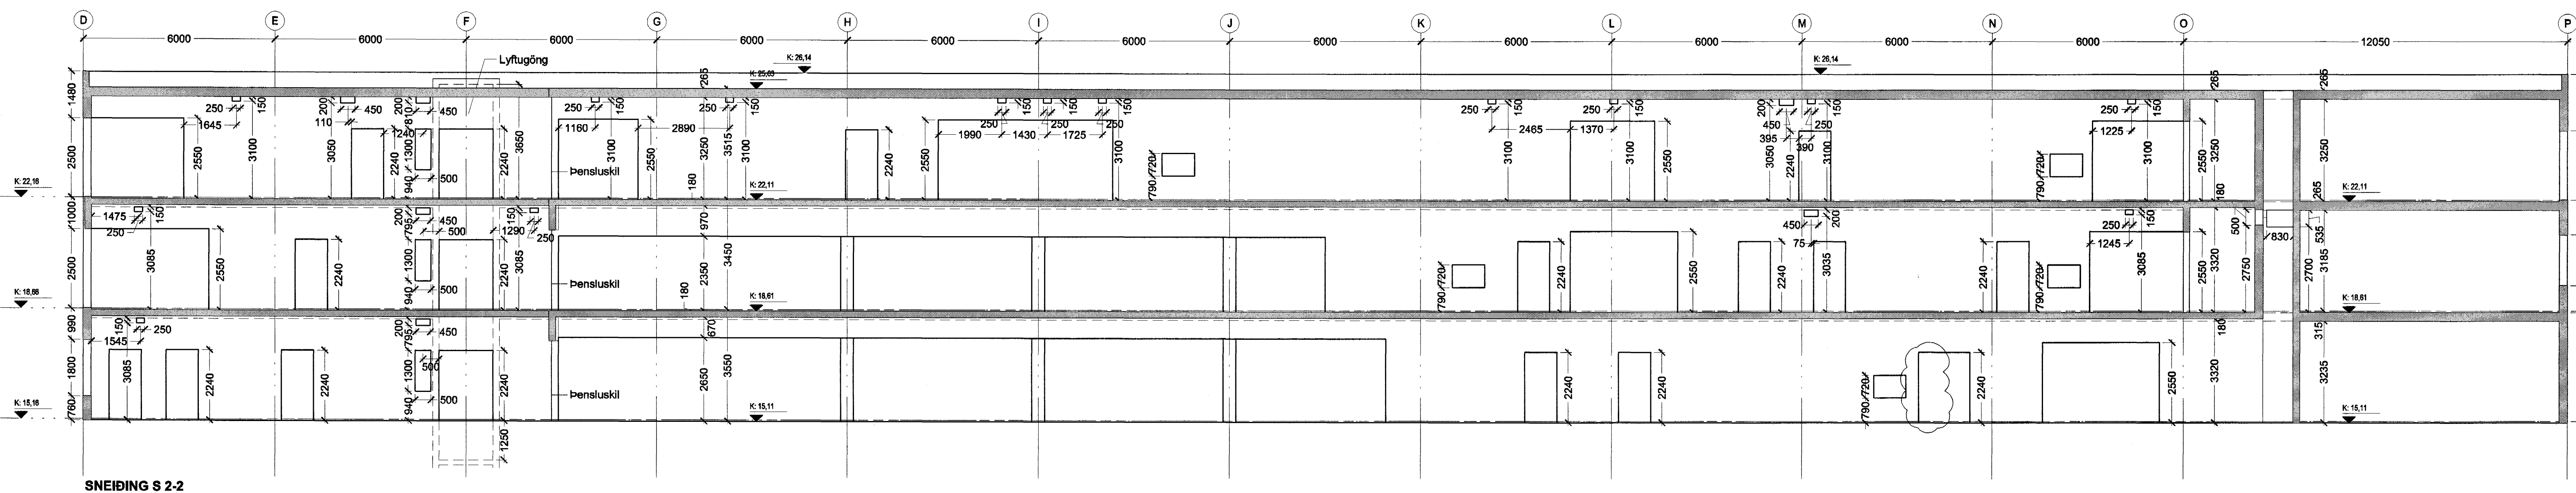


Höfundur eldri bygginga: Þorvaldur Kristmundsson

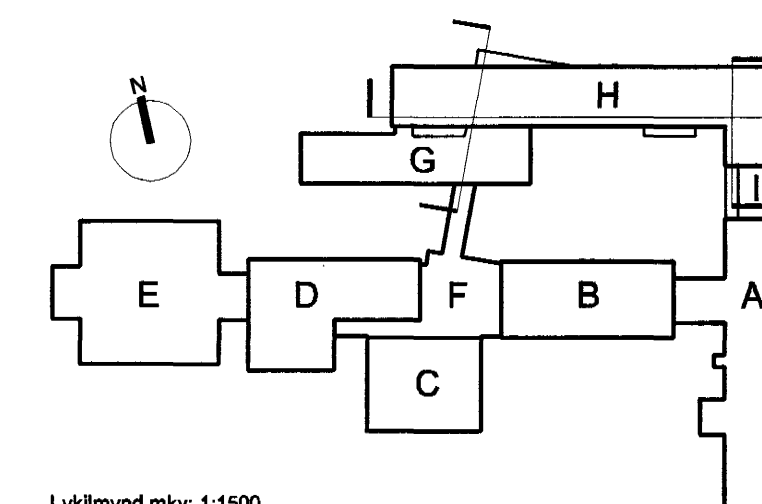


VINNUTEIKNING

04 JUN 2003

Fasteignafélag Hafnarjarðar

VÍÐISTADASKÓLI, VIÐBYGGING

Hrauntungu 7, str. 1400-01 43100070

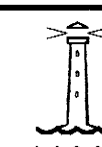

0240

VERKTEIKNING

STEYPTIR VEGGIR

SNEIÐINGAR

MKV.: 1:100


DAGS: 14.03.2003

TEIKNAD: HÖG

SKRÁ: 0240, (29)3.09.dwg

(29)3.09

Frumútg.

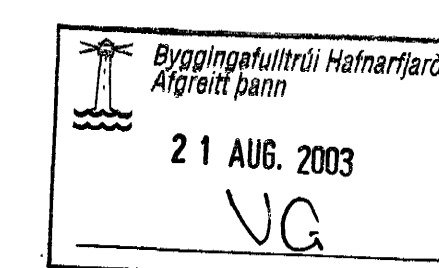

Jón Ólafur Ólafsson FAI
kt: 090668-099
Stjórnur Elþórsson FAI
kt: 110457-2789

BATTERÍÐ
ARKITEKTAR

kt: 521291-1299
Tönnuhúsi 1
220 Hafnarfjell

Stjórnur Harðarson FAI
kt: 030446-3999

S: 54 54 700 F: 54 54 701
Netfang: batterid@arkitekt.is
Heimasíða: www.arkitekt.is

© BATTERÍÐ EHF
ÖLL AFRÖG OG AFRITUN TEIKNINGAR AB HELTA EDA Í HEILD ER HÁÐ BIRGILEGU LEYRI HOFNUNDA