


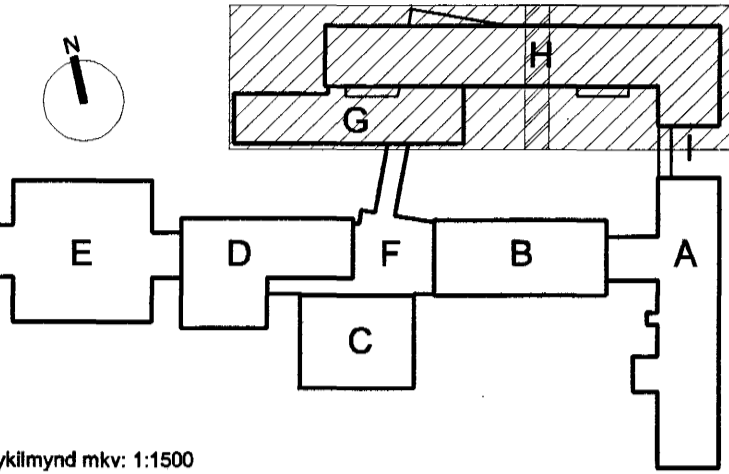
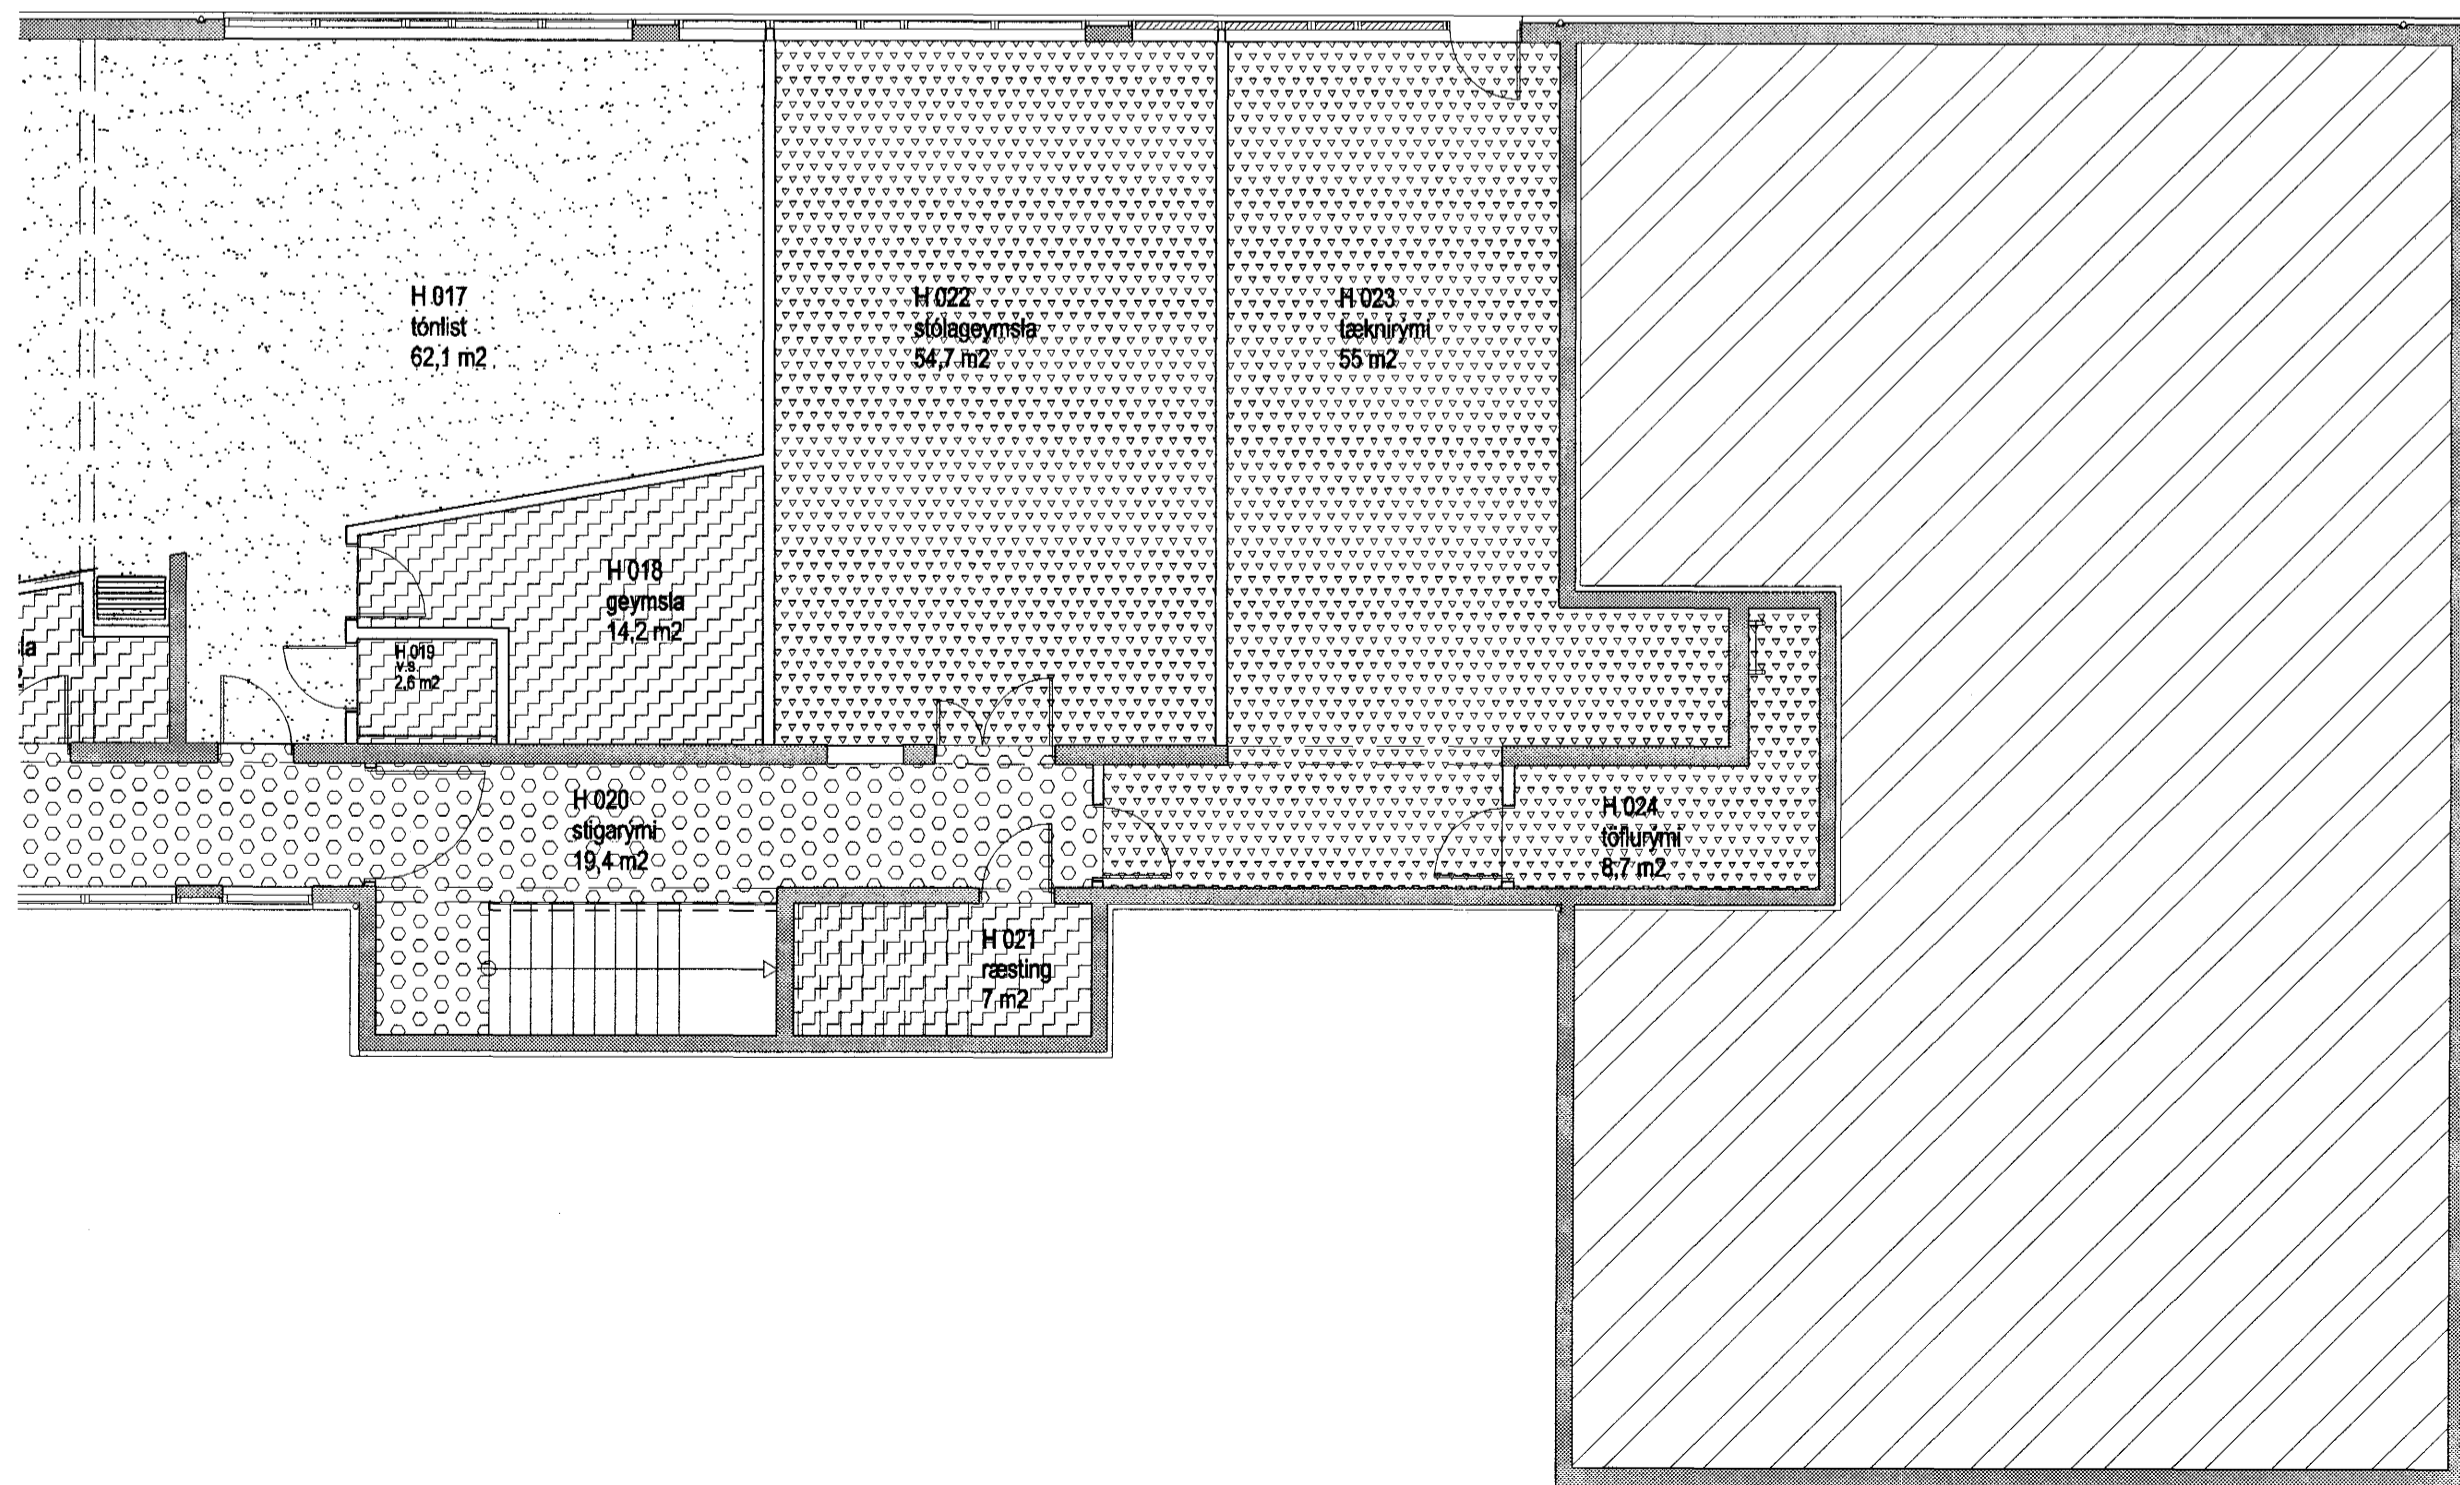
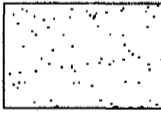


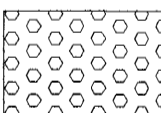


Höfundur eldri bygginga: Þorvaldur Kristmundsson

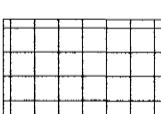

Lykillmynd mkr: 1:1500

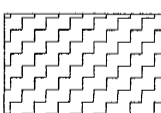

-  LÍNOLEUMDÚKUR
-  STEINTEPPI
-  GÓLFFLISAR
-  EPOXY KVARTSEFNI
-  MÁLAÐ GÓLF
-  MOTTUÞRÓ

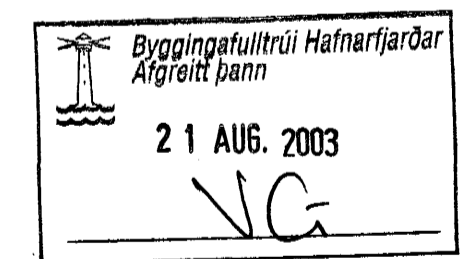

VINNUTEIKNING

04 JUN 2003

Fasteignafélag Hafnarfjarðar

VÍÐISTADASKÓLI, VÍÐBYGGING

Hrauntungu 7, stgr. 1400-01 43100070 0240

VERKTEIKNING

GRUNNMYND, GÓLFÞRÁGANBUR

JARÐHÆÐ

MKV.: 1:100

DAGS: 14.03.2003

TEIKNAD: SH

SKRÁ: 0240, (43)3.01.dwg

(43)3.01

Frumútg.

Jón Ólafur Ólafsson FAI

kt: 090688-4799

Sigurður Einarsson FAI

kt: 119457-2789

BATTERIÐ
ARKITEKTAR

kt: 521291-1259

Trénuhrauni 1

220 Hafnarfjörð

Sigurður Harðarson FAI

kt: 030448-3999

S: 54 54 700 F: 54 54 701

Netfang: batteri@arkitekt.is

Helmasíða: www.arkitekt.is

© BATTERIÐ EHF
ÖLL AÐRIT OG AÐRITUN TILKONINGAR AD HEUTA Eða I HELD ER HÁÐ BRÖFLÖGUR LEYFI HÖFUNDA