
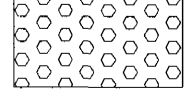
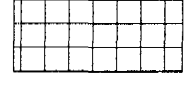
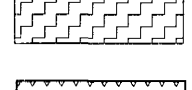

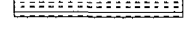
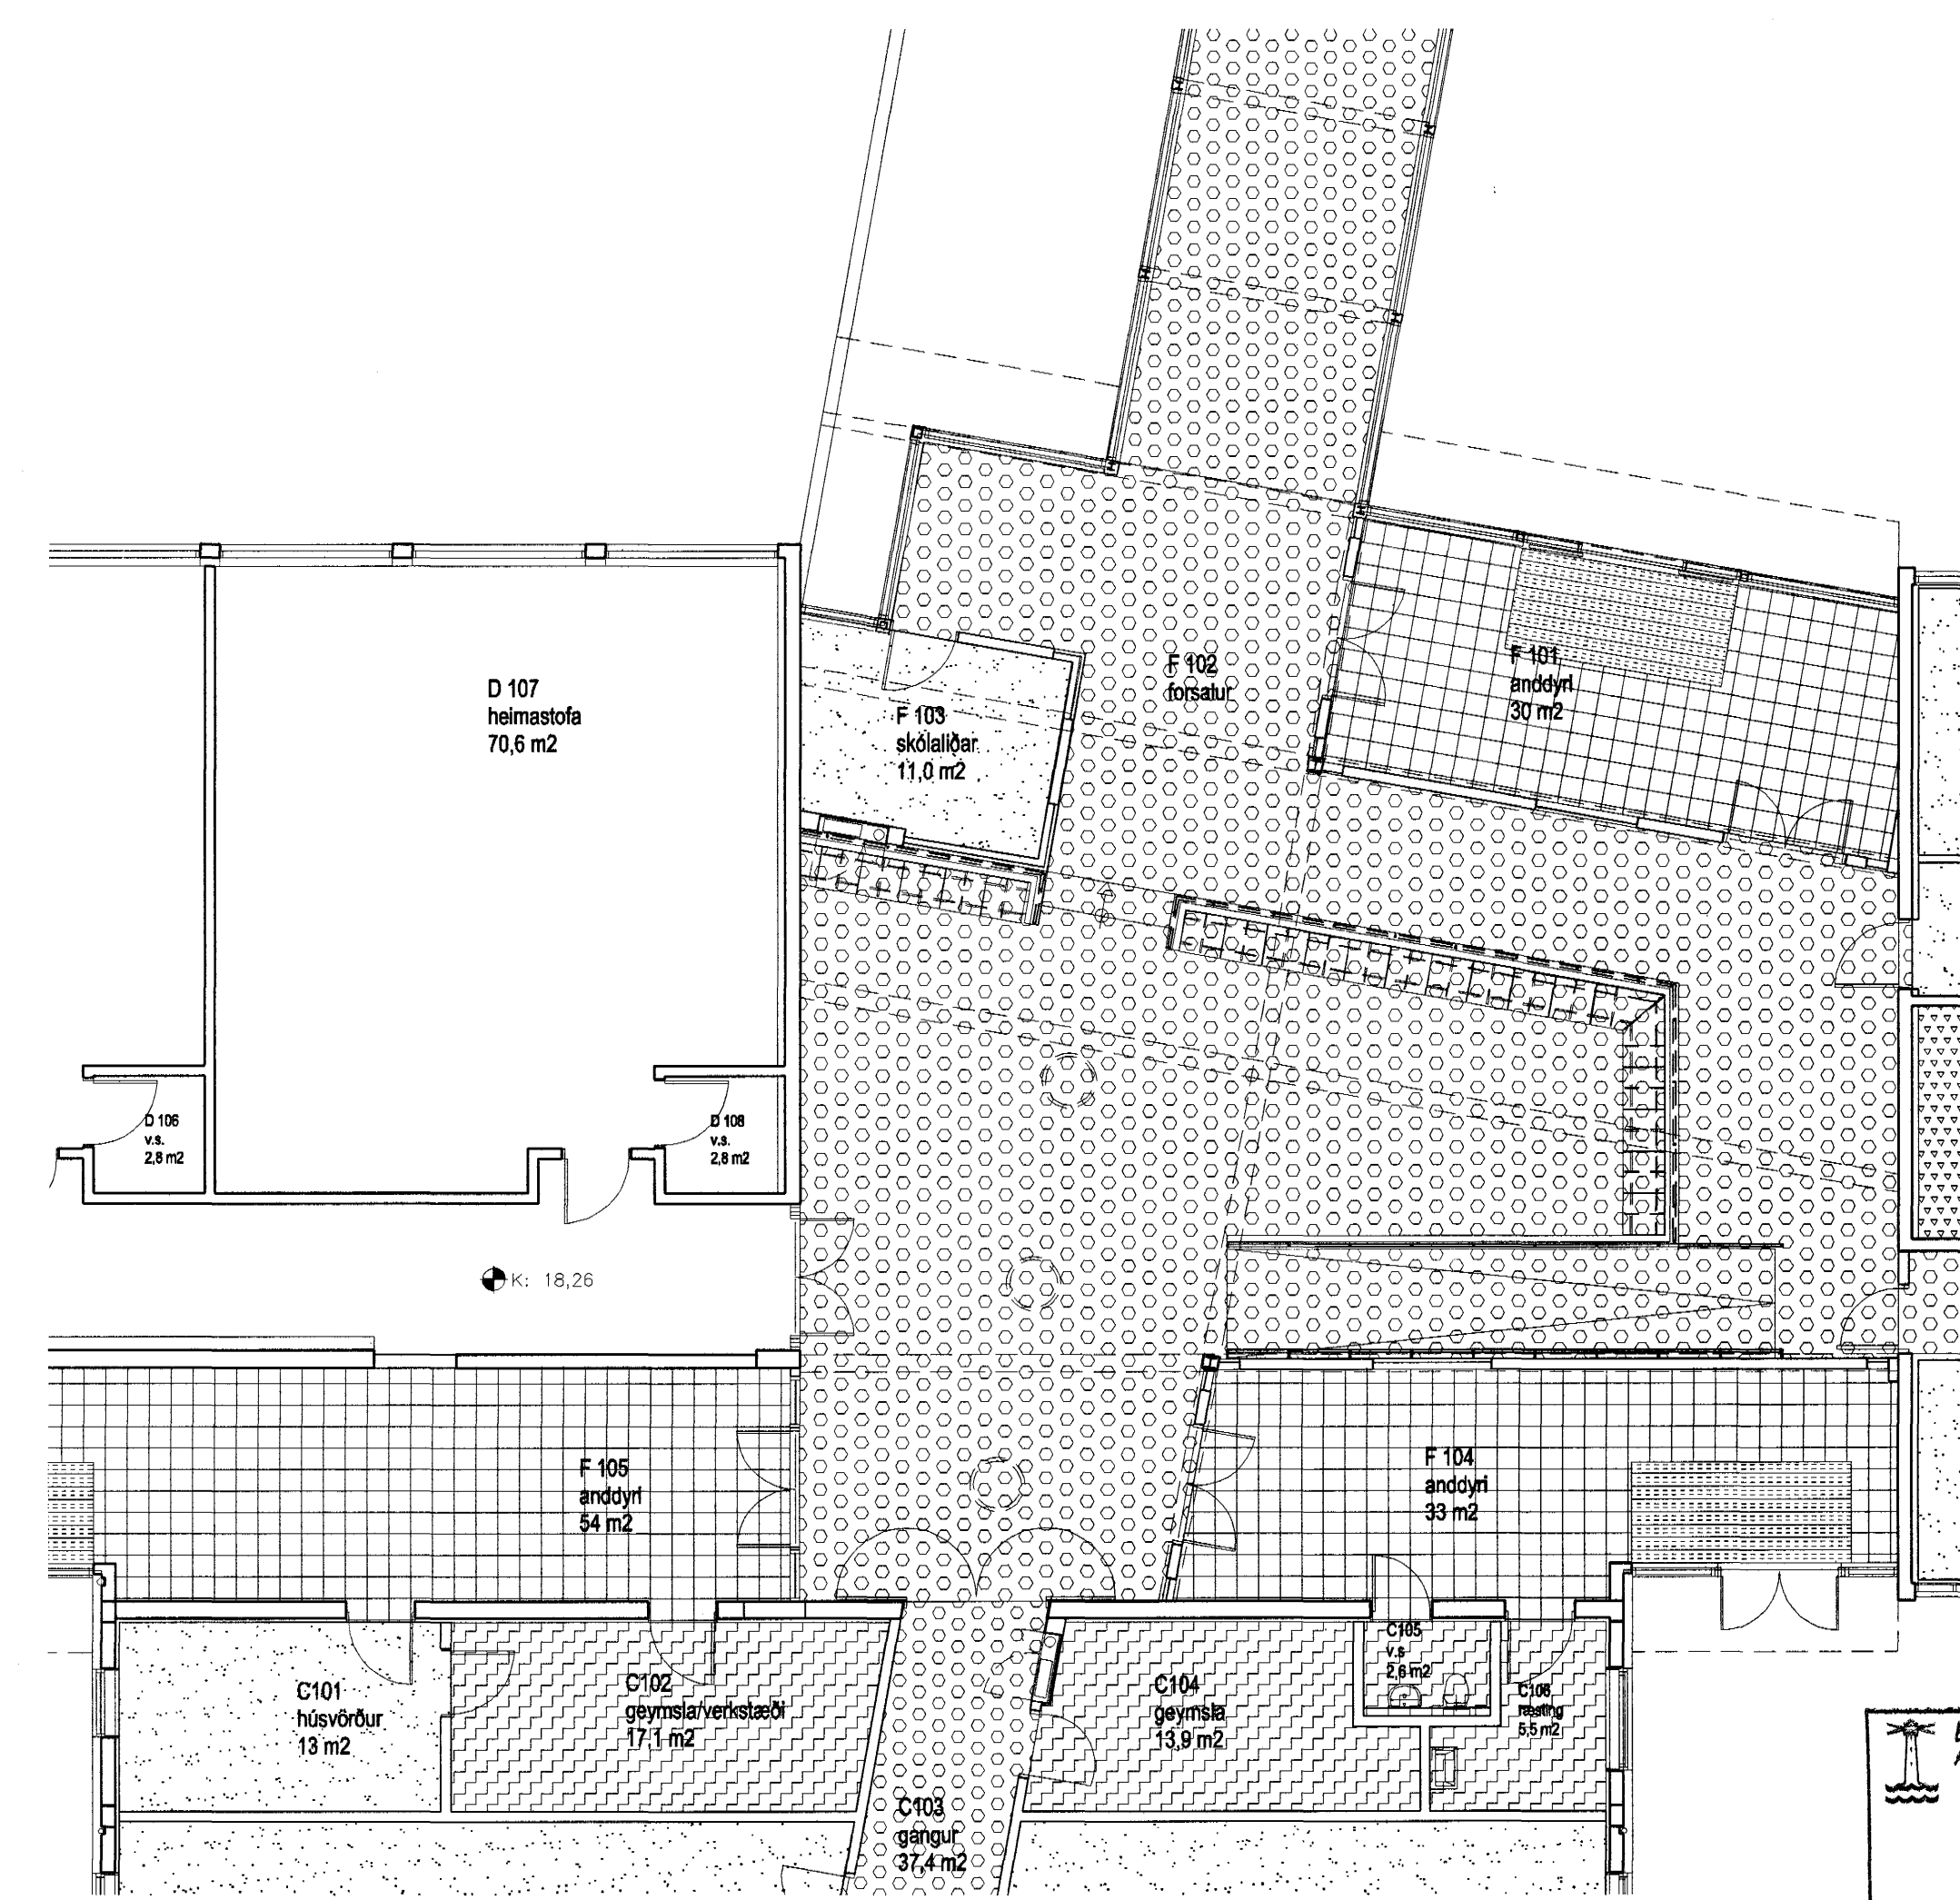
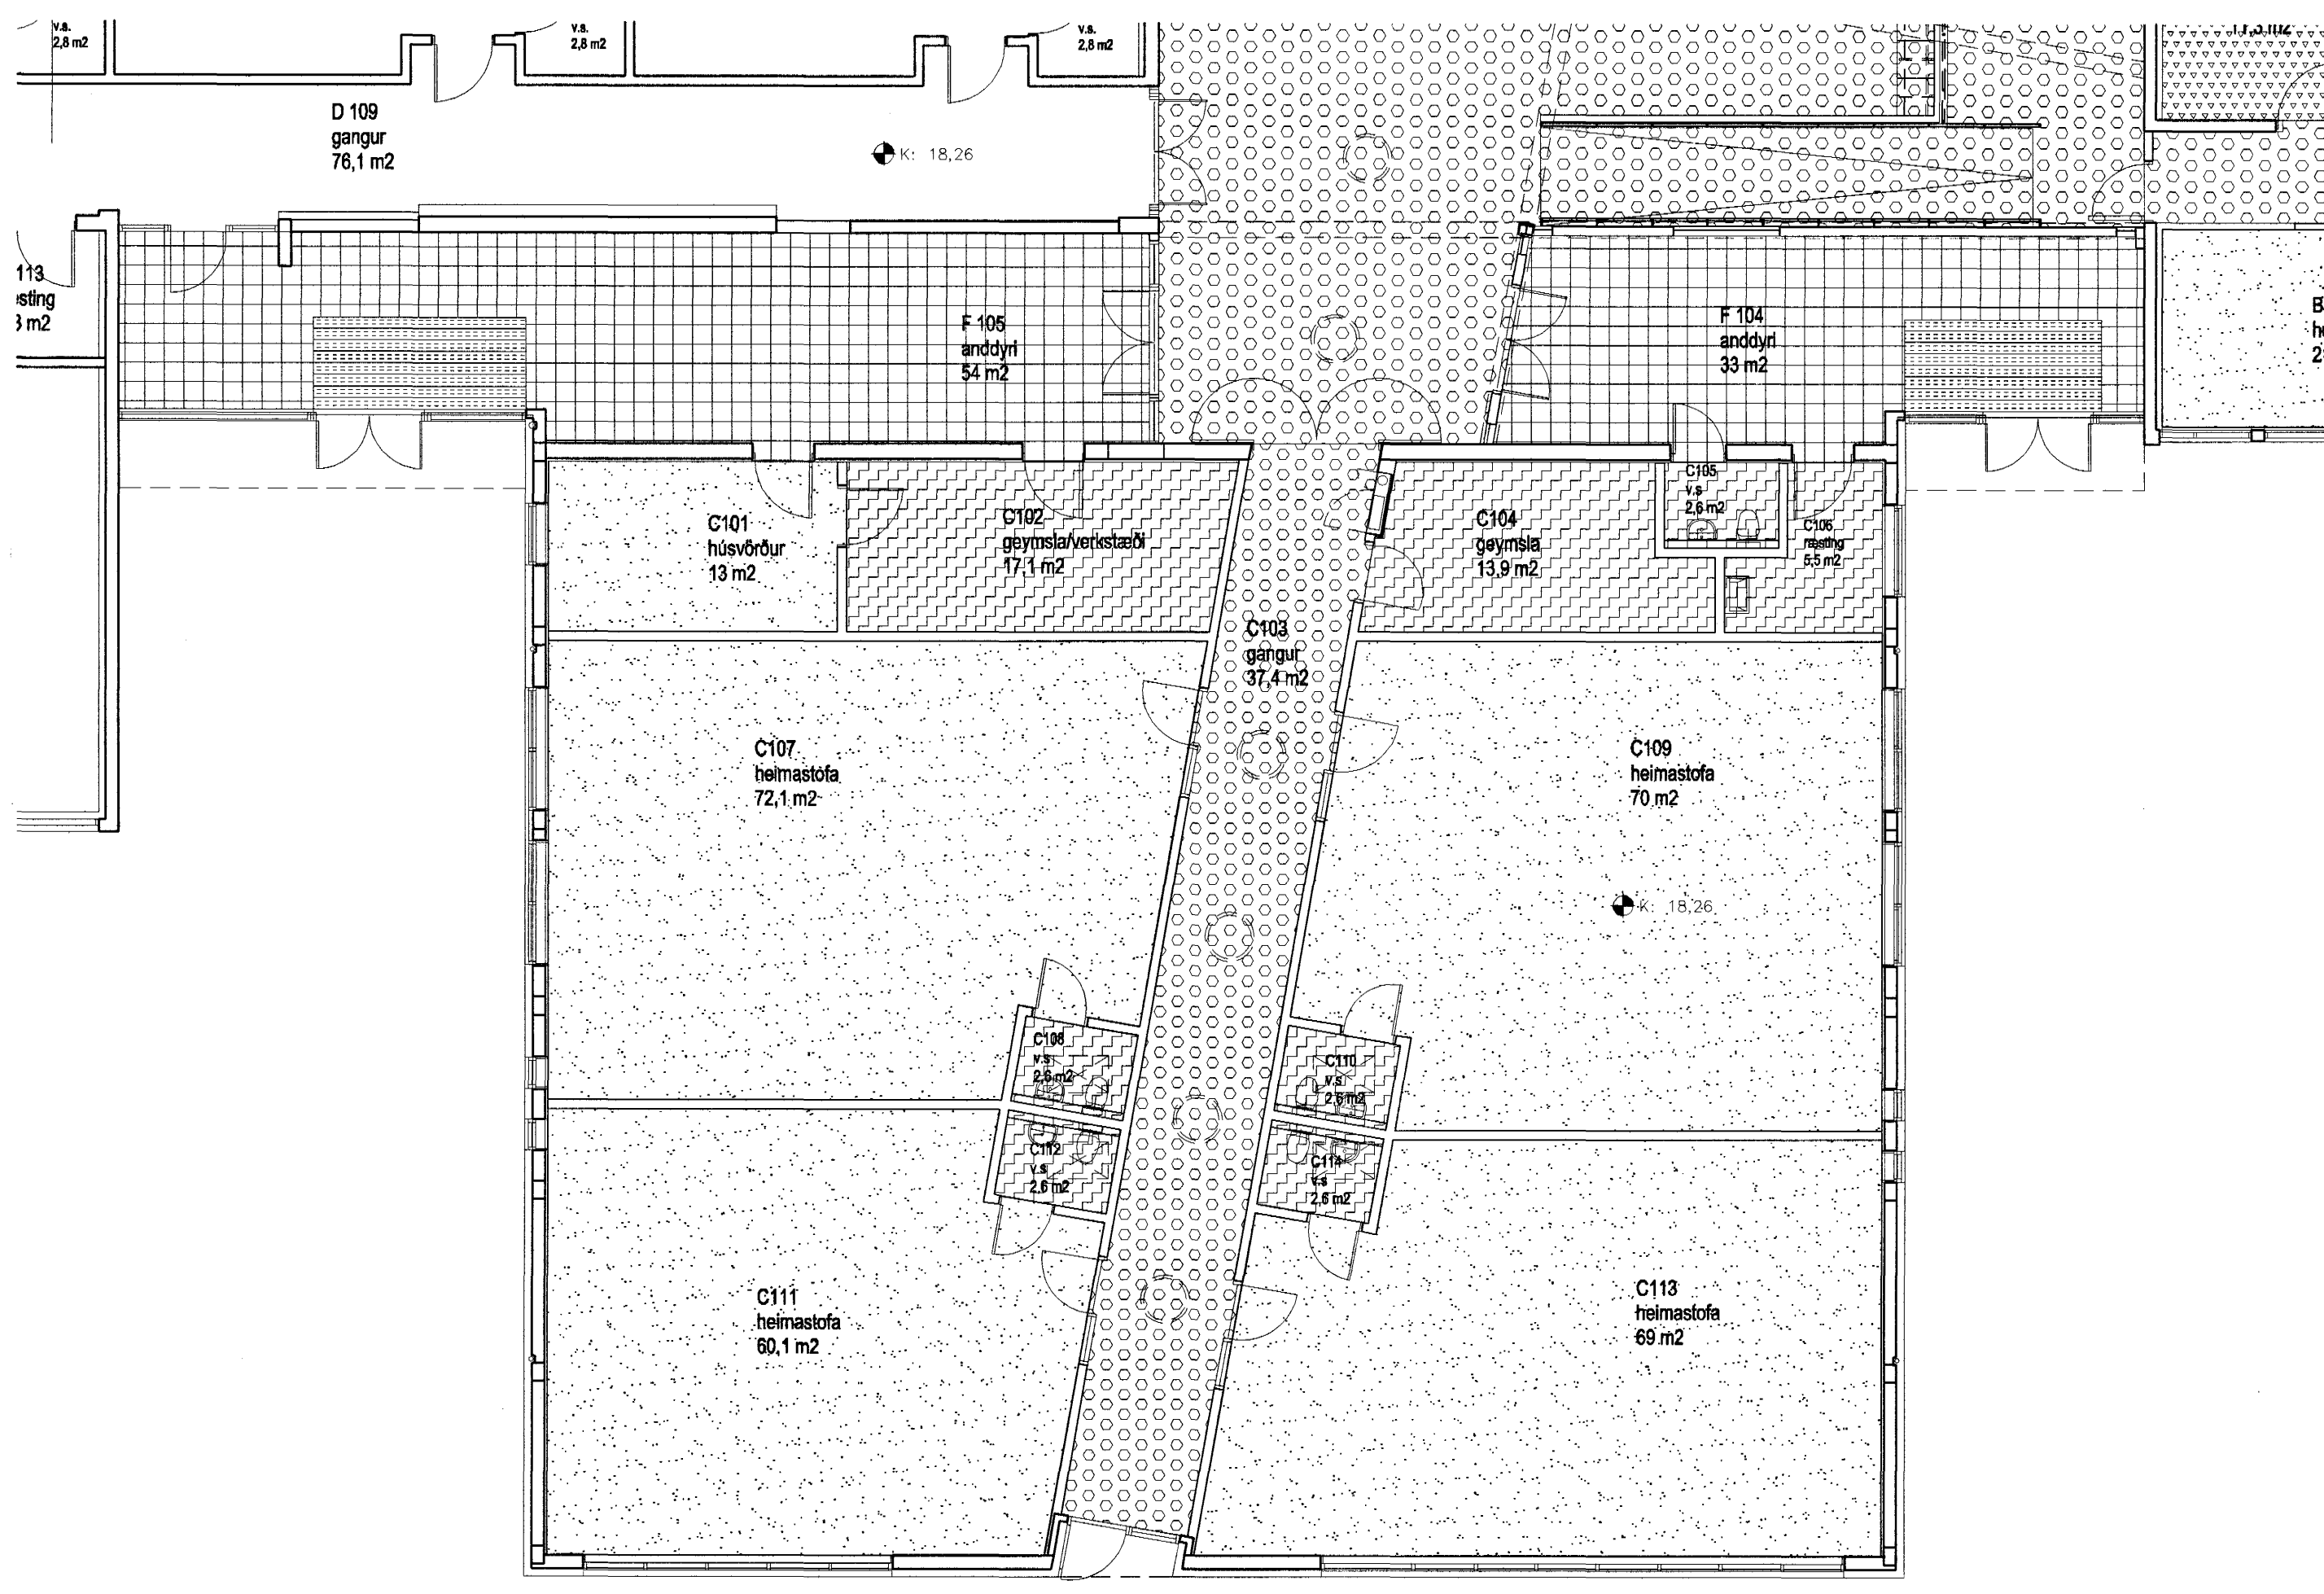
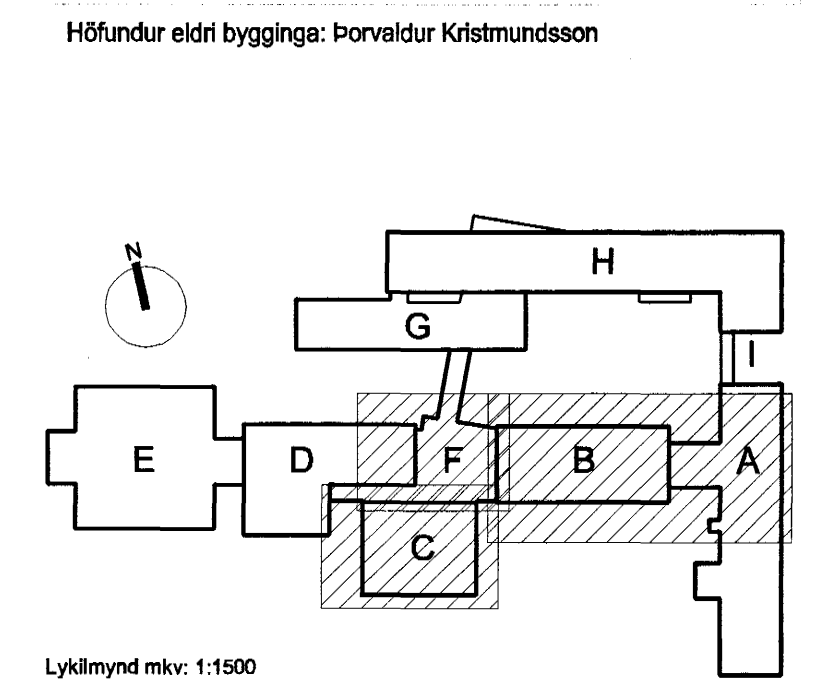


-  LÍNOLEUMDÚKUR
-  STEINTEPPI
-  GÓLFFLISAR
-  EPOXY KVARTSEFNI
-  MÁLAÐ GÓLF
-  MOTTUÞRÓ



VINNUTEIKNING
04 JUN 2003

Fastelgnafélag Hafnarjarðar
VÍDISTAÐASKÓLI, VIÐBYGGING
 Hrauntungu 7, str. 1400-01 43100070 **0240**
VERKTEIKNING
 GRUNNMYND, GÓLFÞRÁGANGUR
 1. HÆÐ, HÚS A, B, C OG F
 MKV: 1:100
 DAGS: 14.03.2003
 TEIKNAD: SH
 SKRÁ: 0240, (43)3.02-(43)3.03.dwg

(43)3.03
Frumútg.

Byggingafrulltri Hafnarjarðar
 Algjætt þann
21 AUG. 2003
 NG

BATTERÍÐ
 ARKITEKTAR
 Jón Ólafur Ólafsson FAI
 kt. 090658-999
 Sigrður Einarsson FAI
 kt. 110454-2789
 Sigrður Harðarson FAI
 kt. 030448-3999
 kt. 521291-1259
 Trónuhrauni 1
 220 Hafnarfjörður
 Sí: 54 54 700 F: 54 54 701
 Netfang: batteri@arkitekt.is
 Heimasíða: www.arkitekt.is