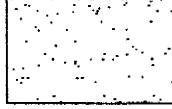
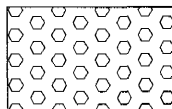

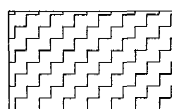

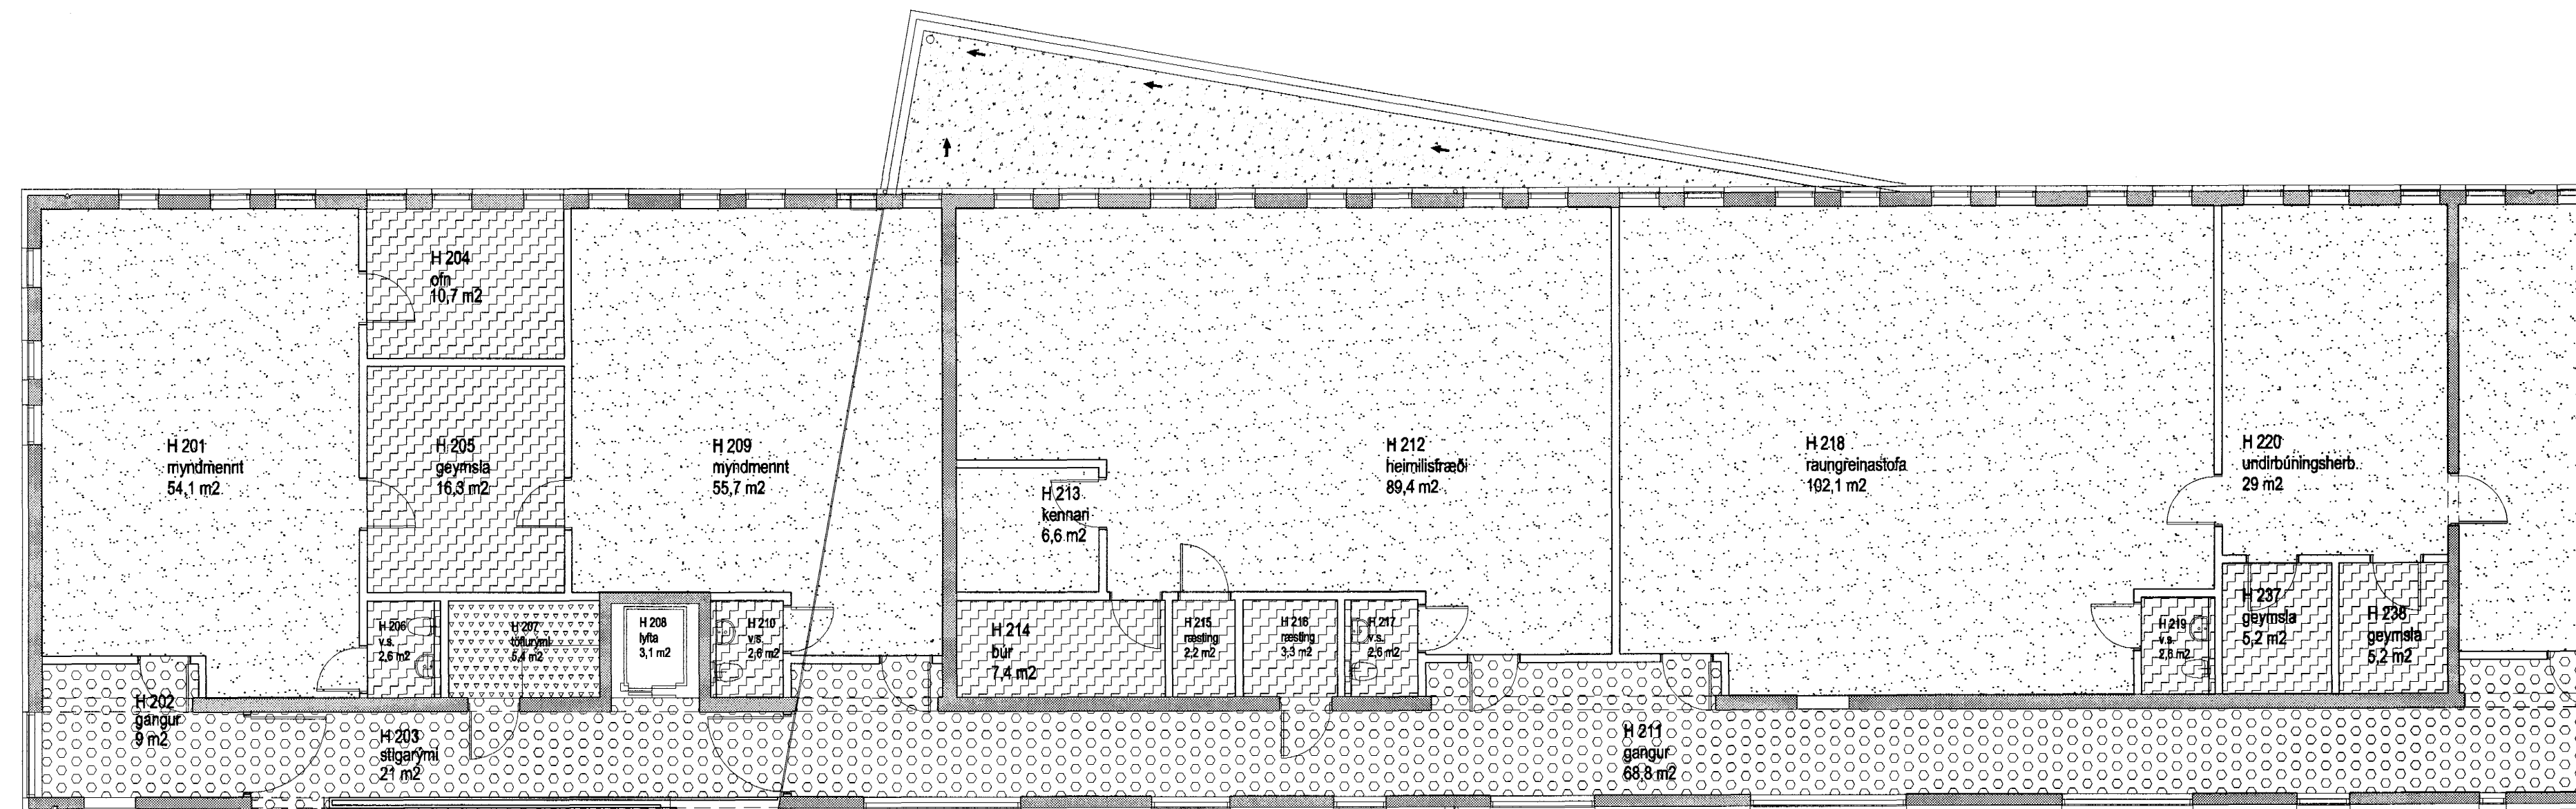
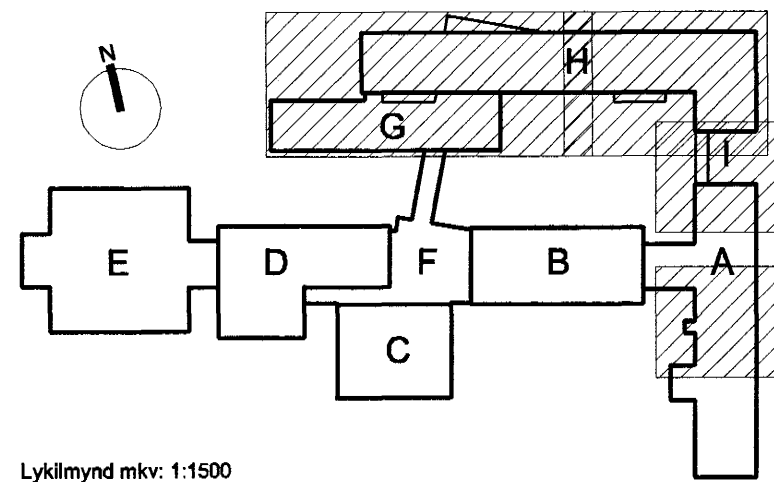





-  LÍNOLEUMDÚKUR
-  STEINTEPPI
-  GÓLFFLISAR
-  EPOXY KVARTSEFNI
-  MÁLAÐ GÓLF



Höfundur eldri bygginga: Þorvaldur Kristmundsson



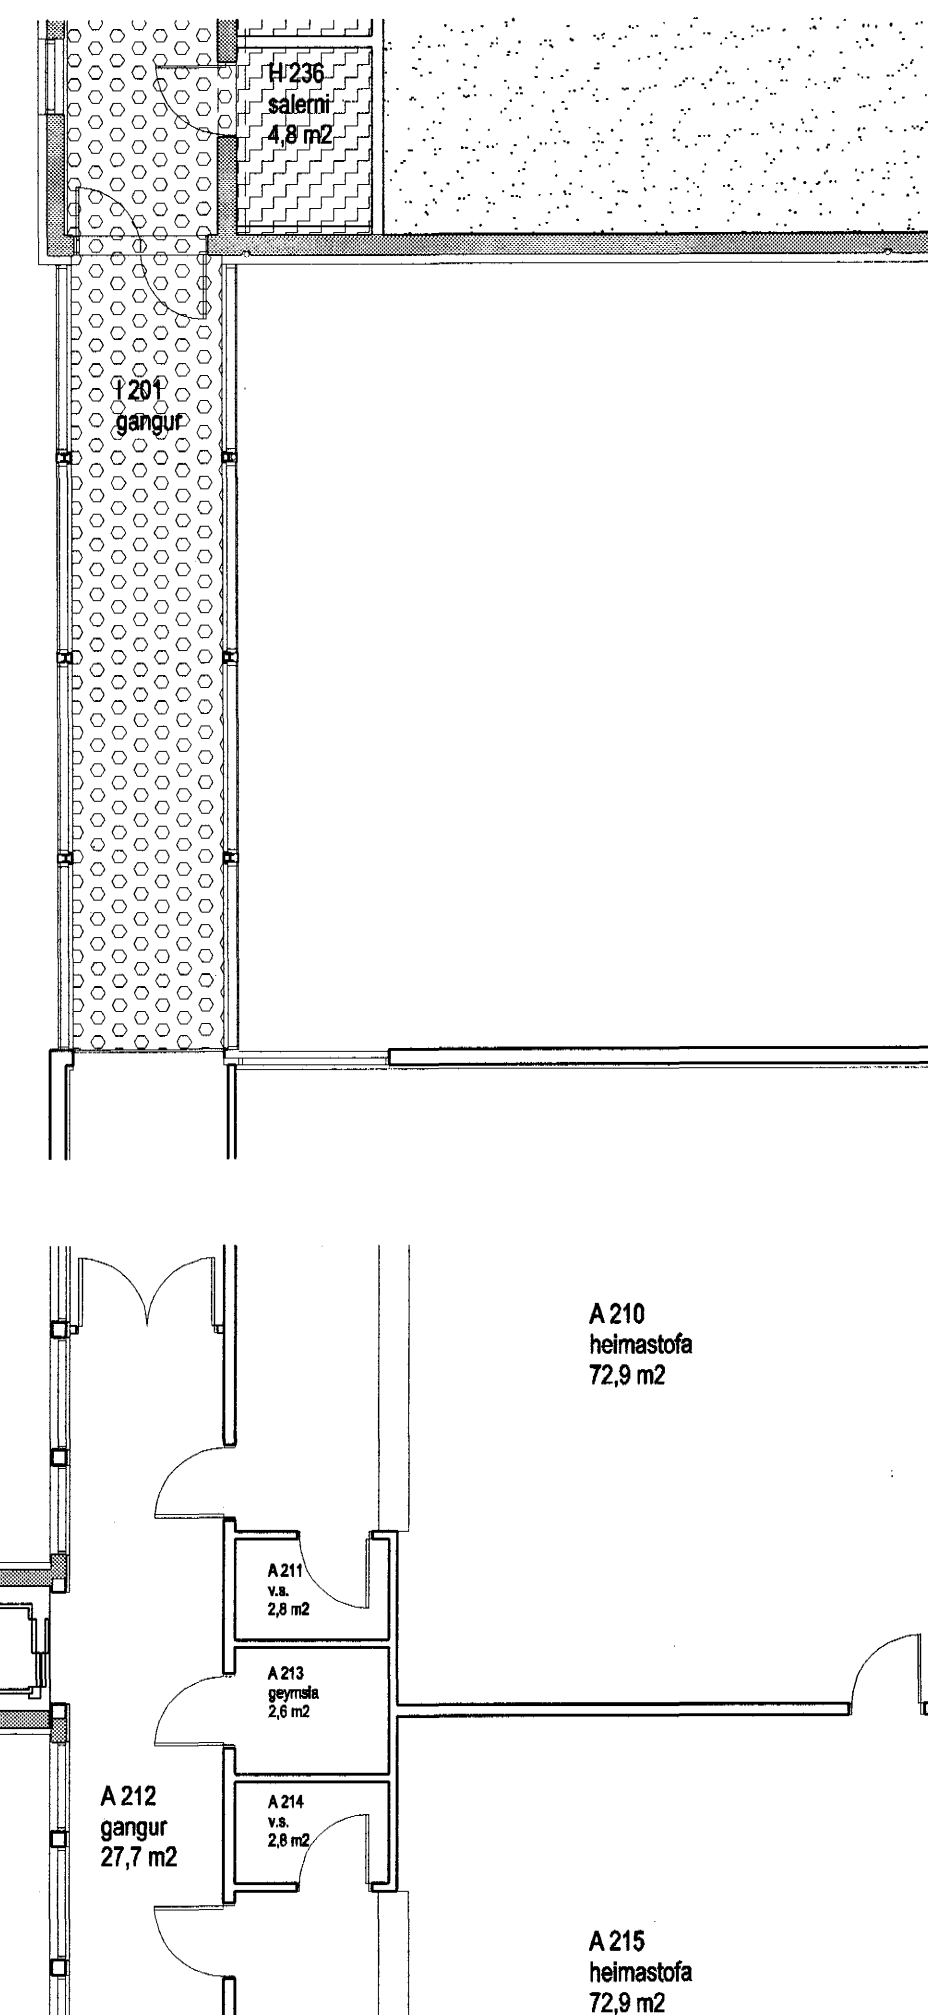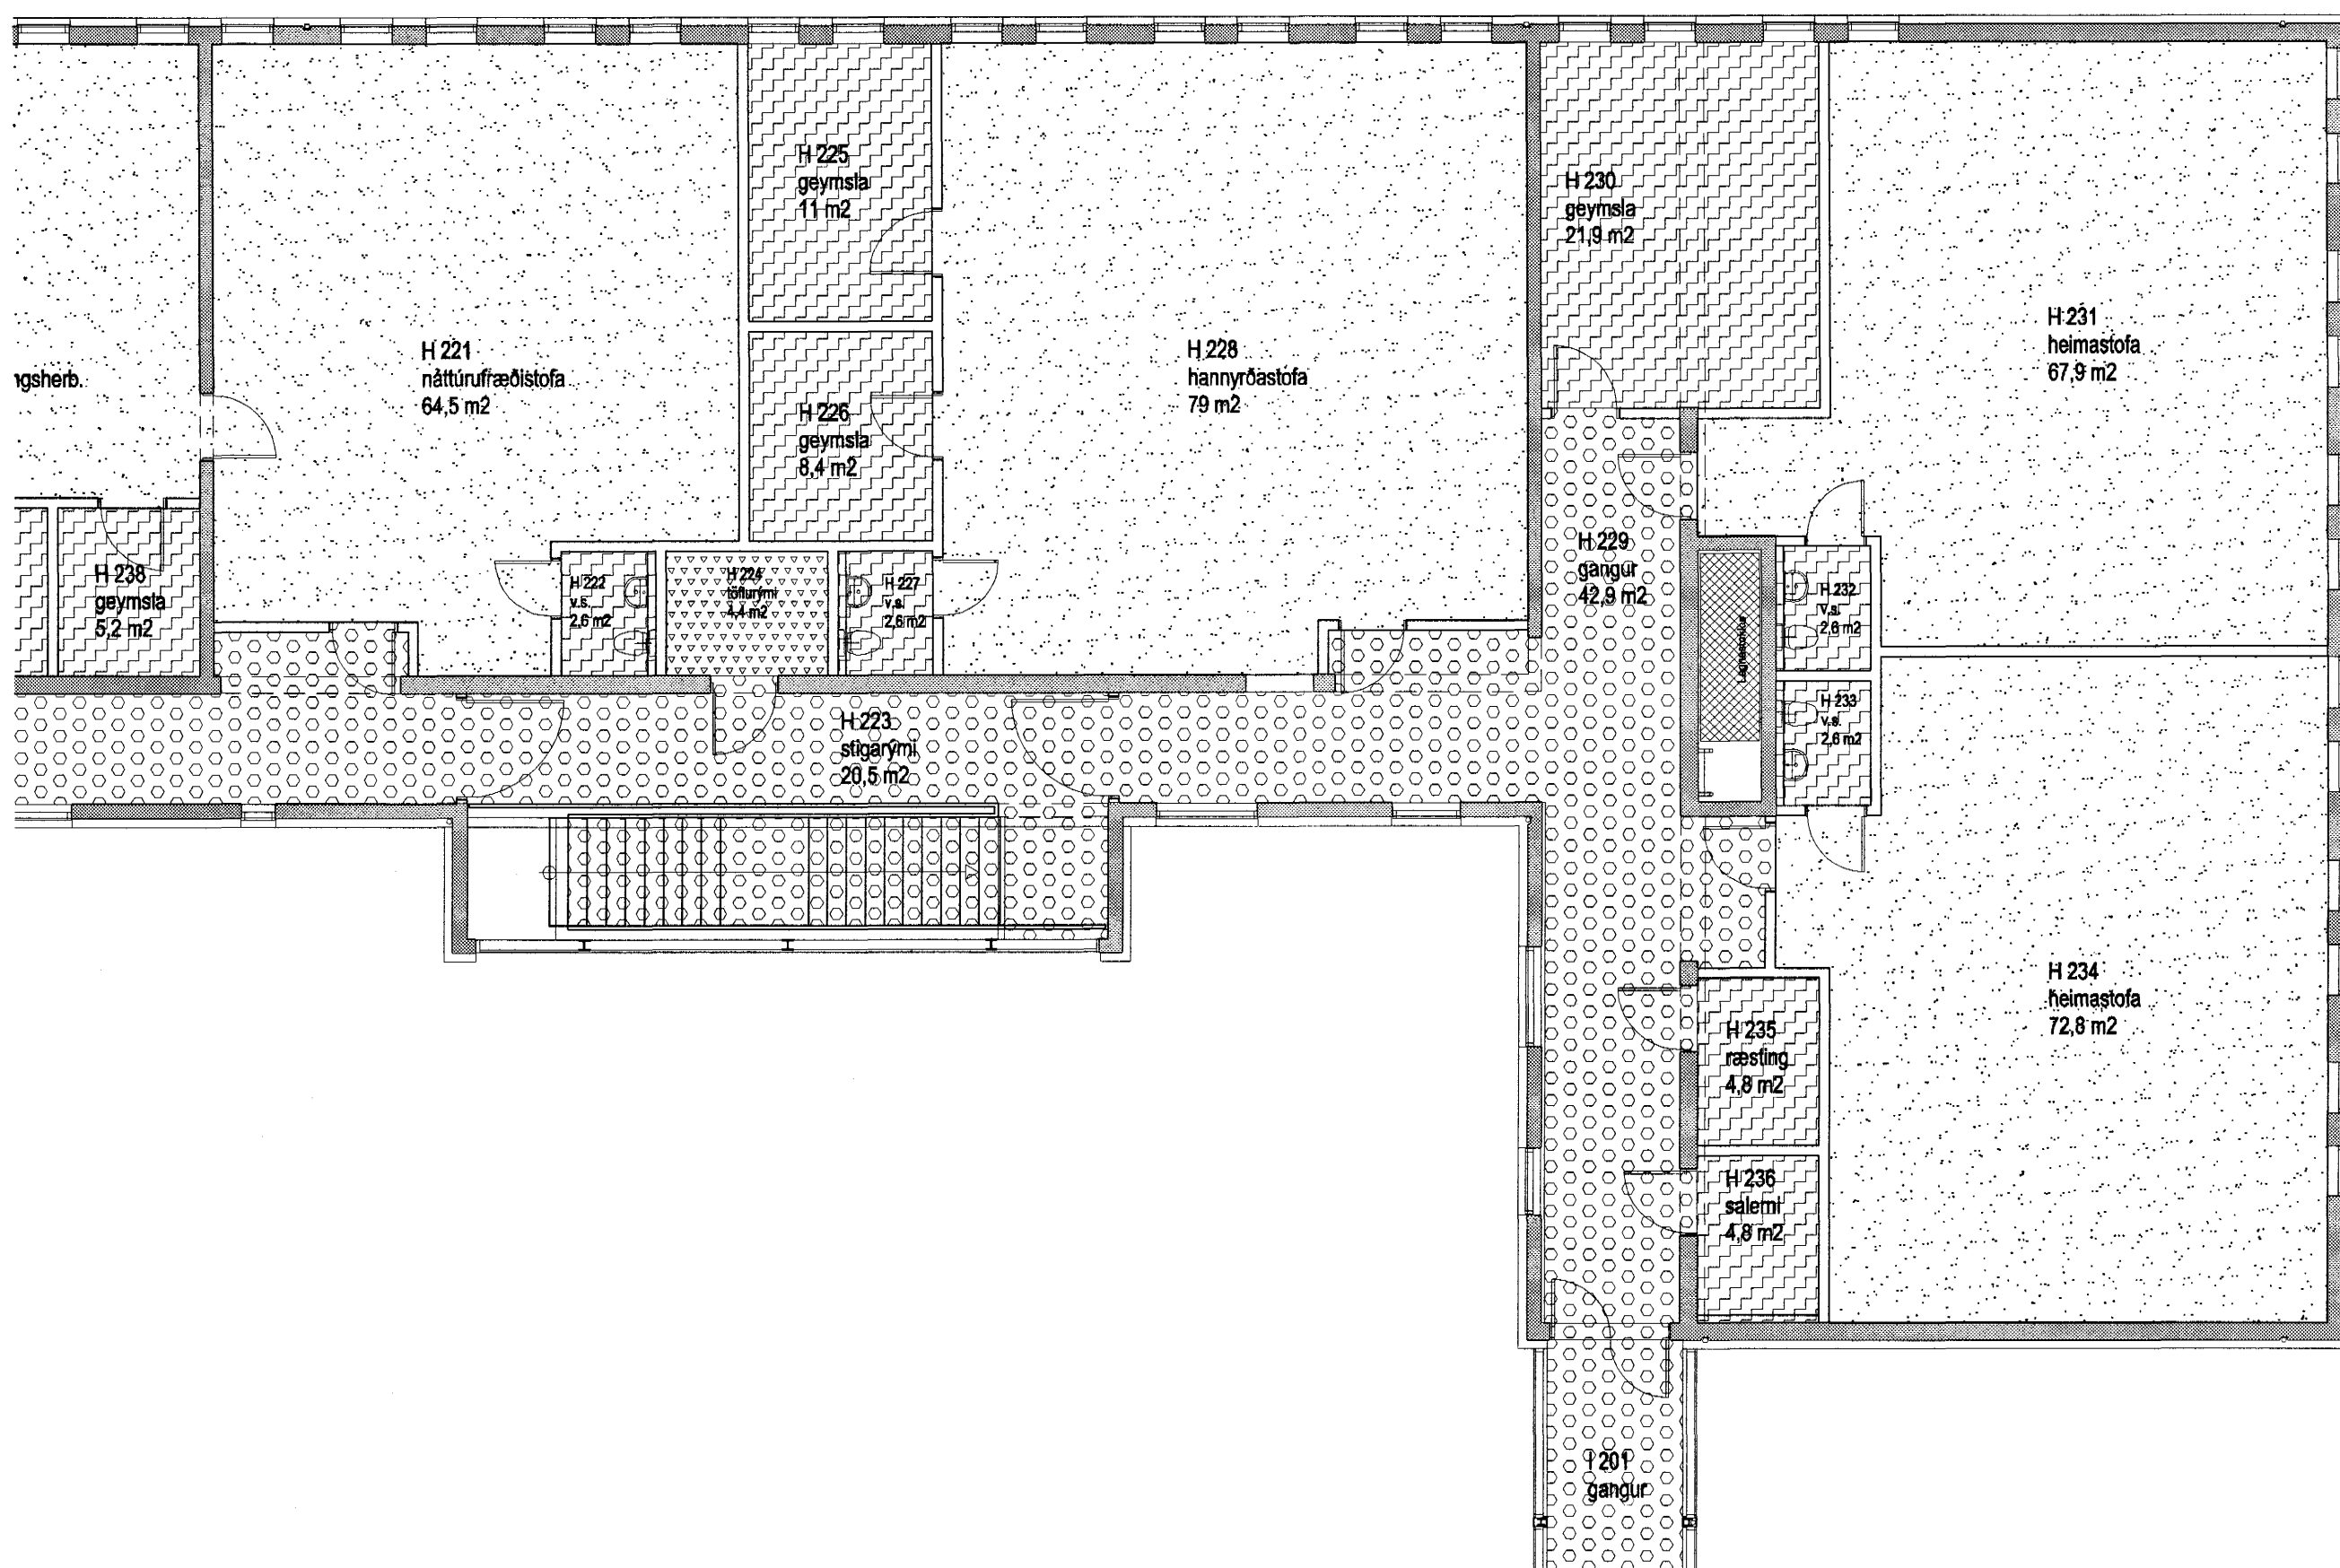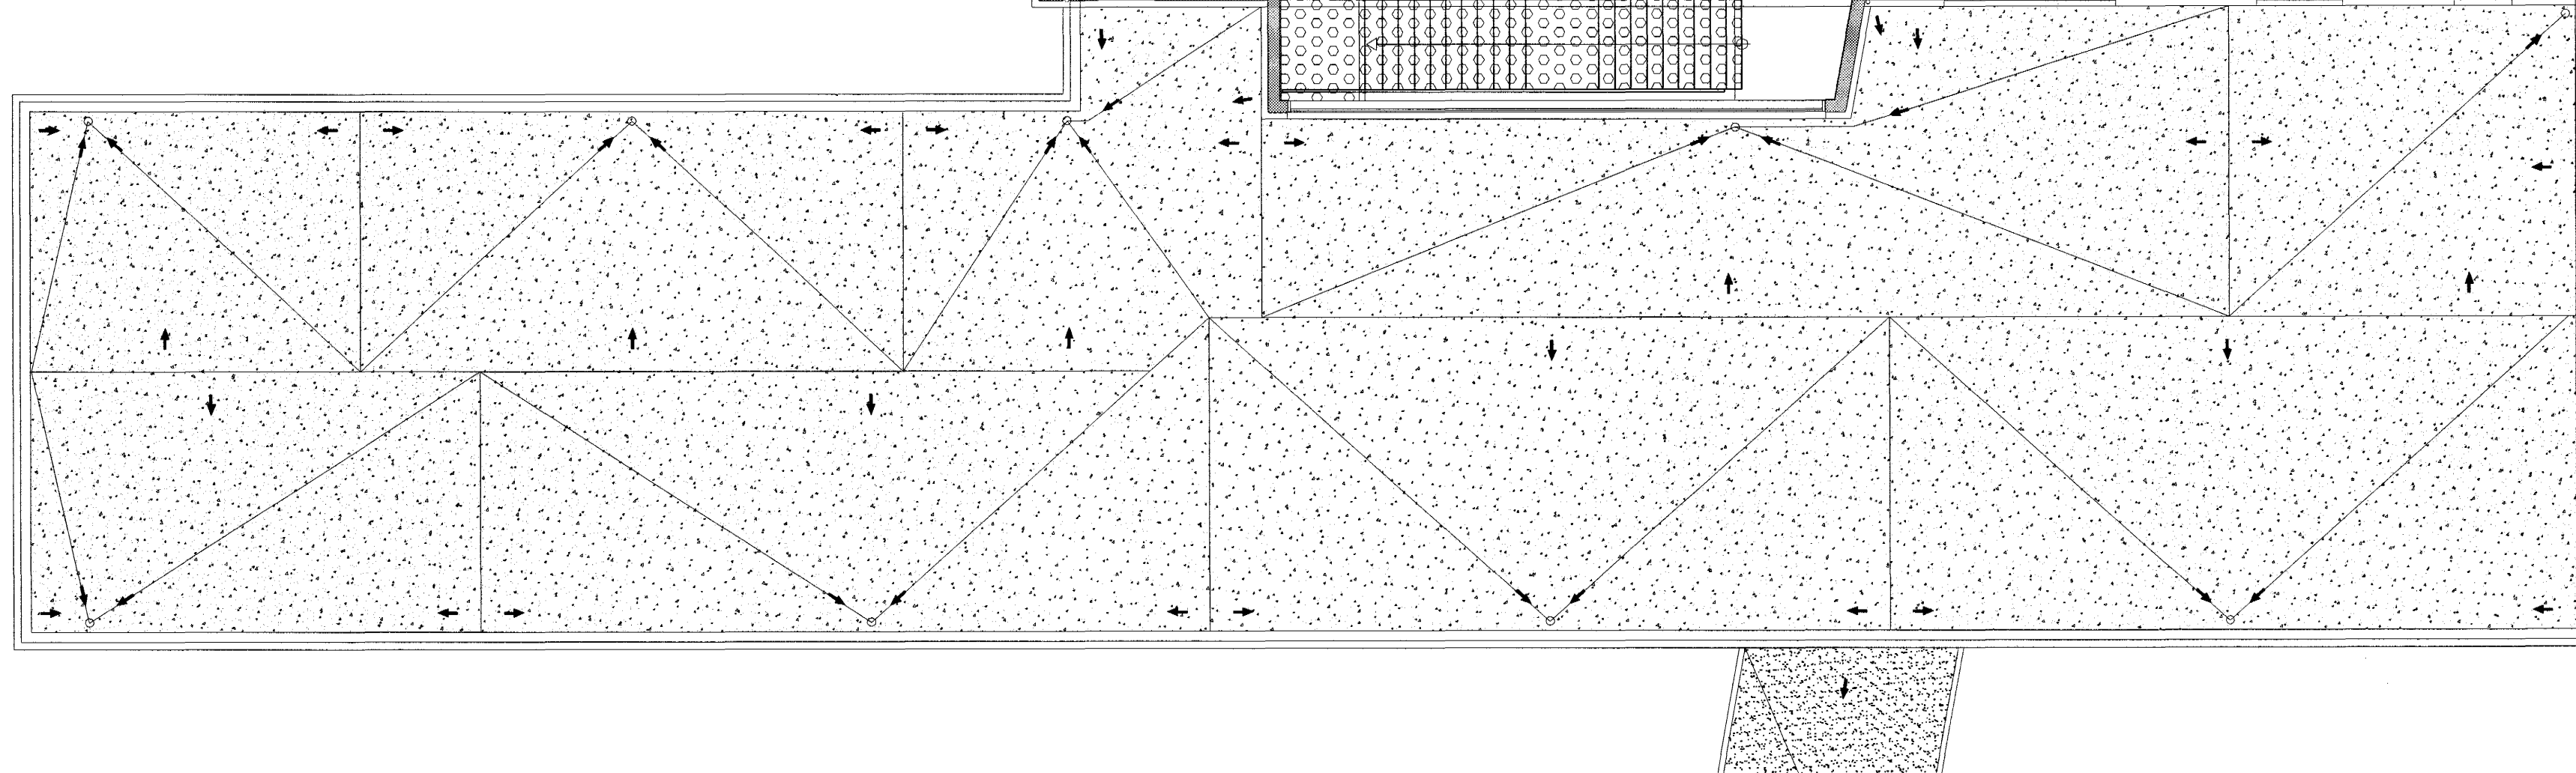Lýkilmýnd mkv: 1:1500



**VINNUTEIKNING**  
0 4 JUN 2003

Fastignafélag Hafnarjarðar  
VÍÐISTADASKÓLI, VÍÐBYGGING

Hrauntungu 7, stgr. 1400-01 43100070 0240

VERKTEIKNING

GRUNNMÝND, GÓLFPRÁGANGUR  
2. HÆÐ, BYGGING G, H OG I

MKV.: 1:100  
DAGS: 14.03.2003  
TEIKNAD: SH  
SKRÁ: 0240, (43)3.04.dwg

(43)3.04

Frumútg.



Jón Ólafur Ólafsson FAI  
Kl. 090659-2099  
Sigurður Einarsson FAI  
Kl. 110457-2789

**BATTERIÐ**  
ARKITEKTAFÉLAG

Sí: 54 54 700 F: 54 54 701  
Netfang: batteri@arkitekt.is  
Heimasíða: www.arkitekt.is

Kt: 521291-1259  
Trúnaðsúni 1  
220 Hafnarfjörð

© BATTERIÐ EHF  
ÖLL RÝMOT OG AFRITUN TÆKNINGAR AÐ KLUSTA EFTA Í HÉLD ER HÁÐ ÞRÖFLEGGU LEYTI HÖFUNDA