

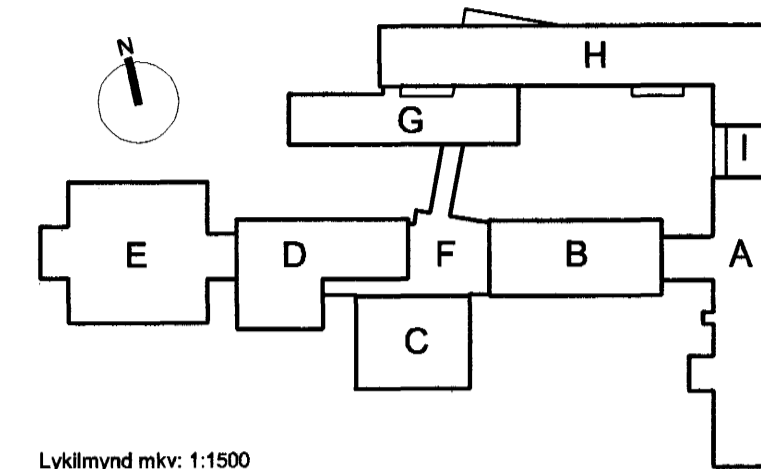
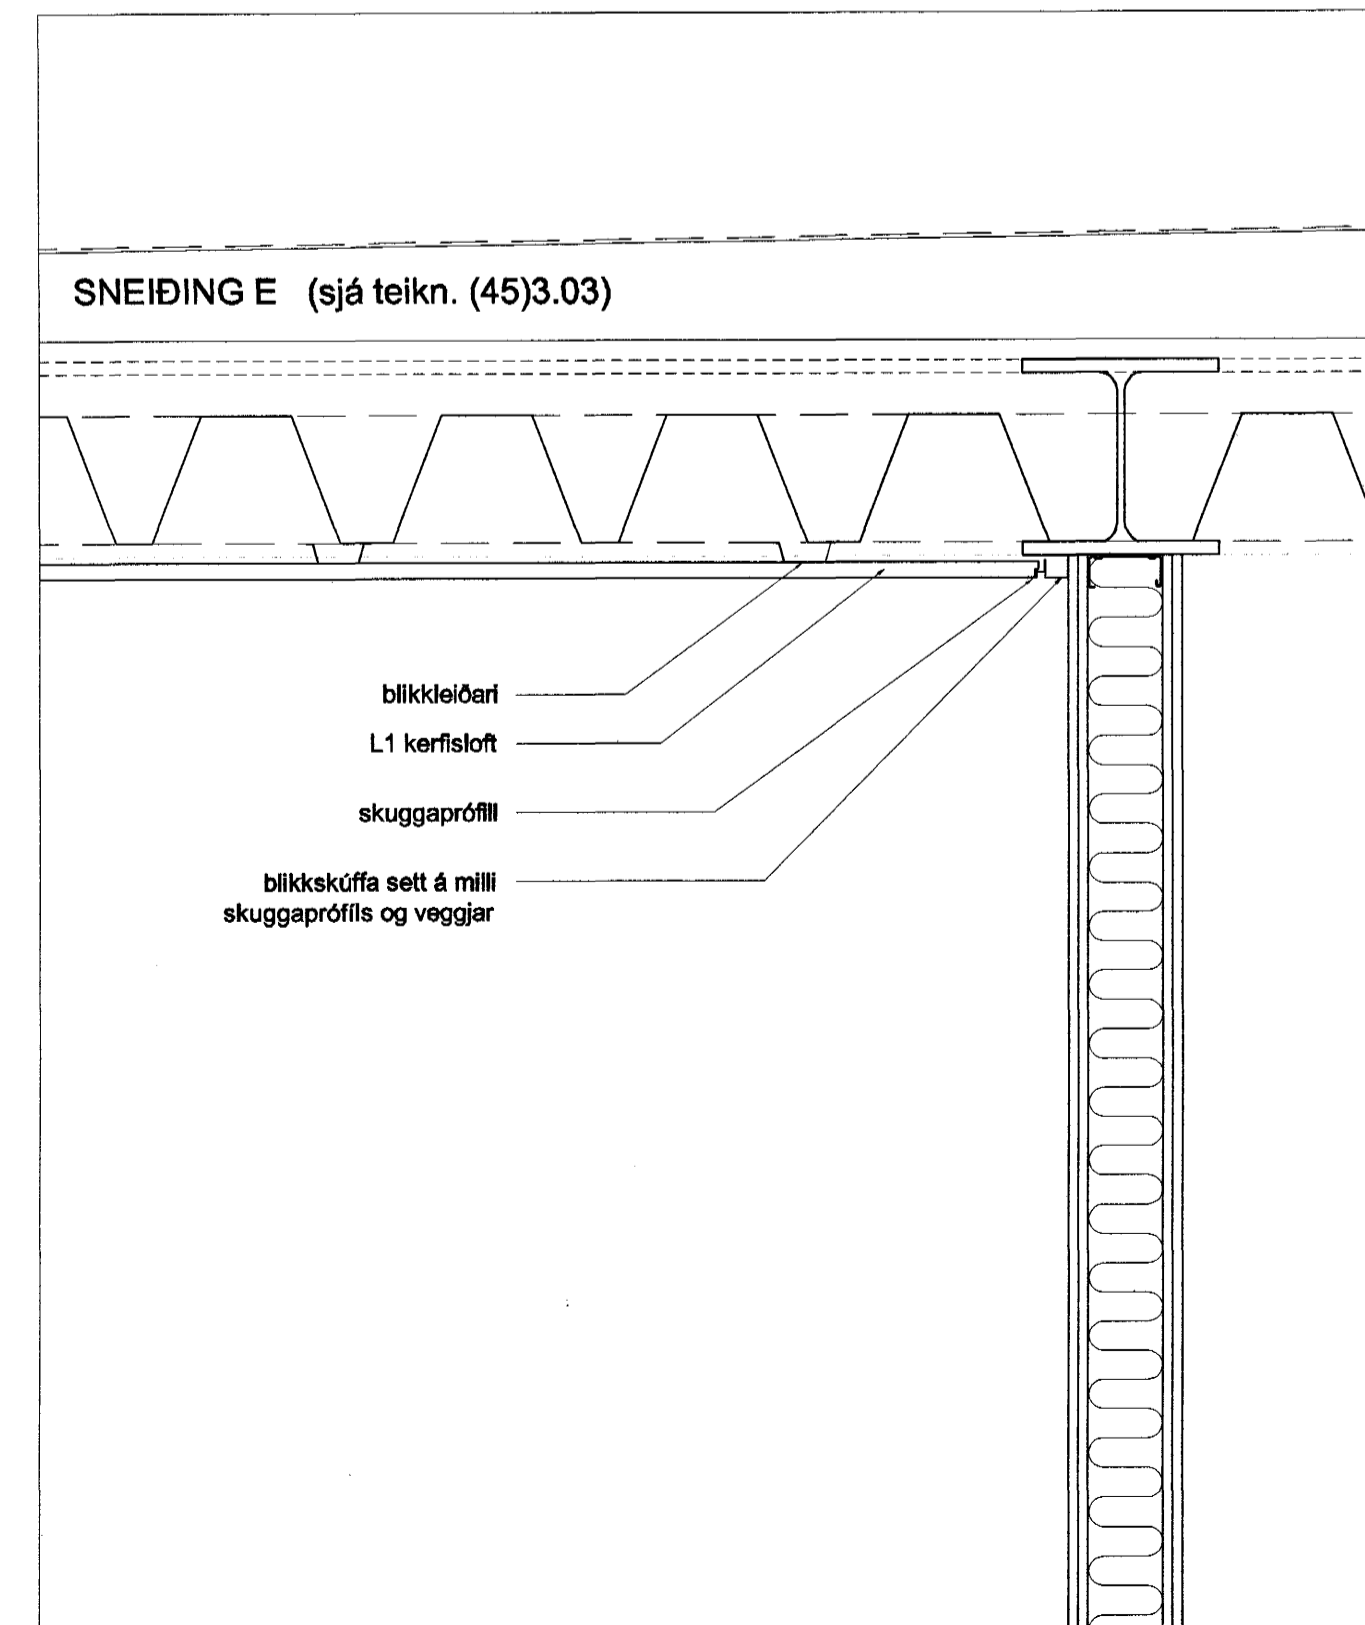


Höfundur eldri bygginga: Þorvaldur Kristmundsson

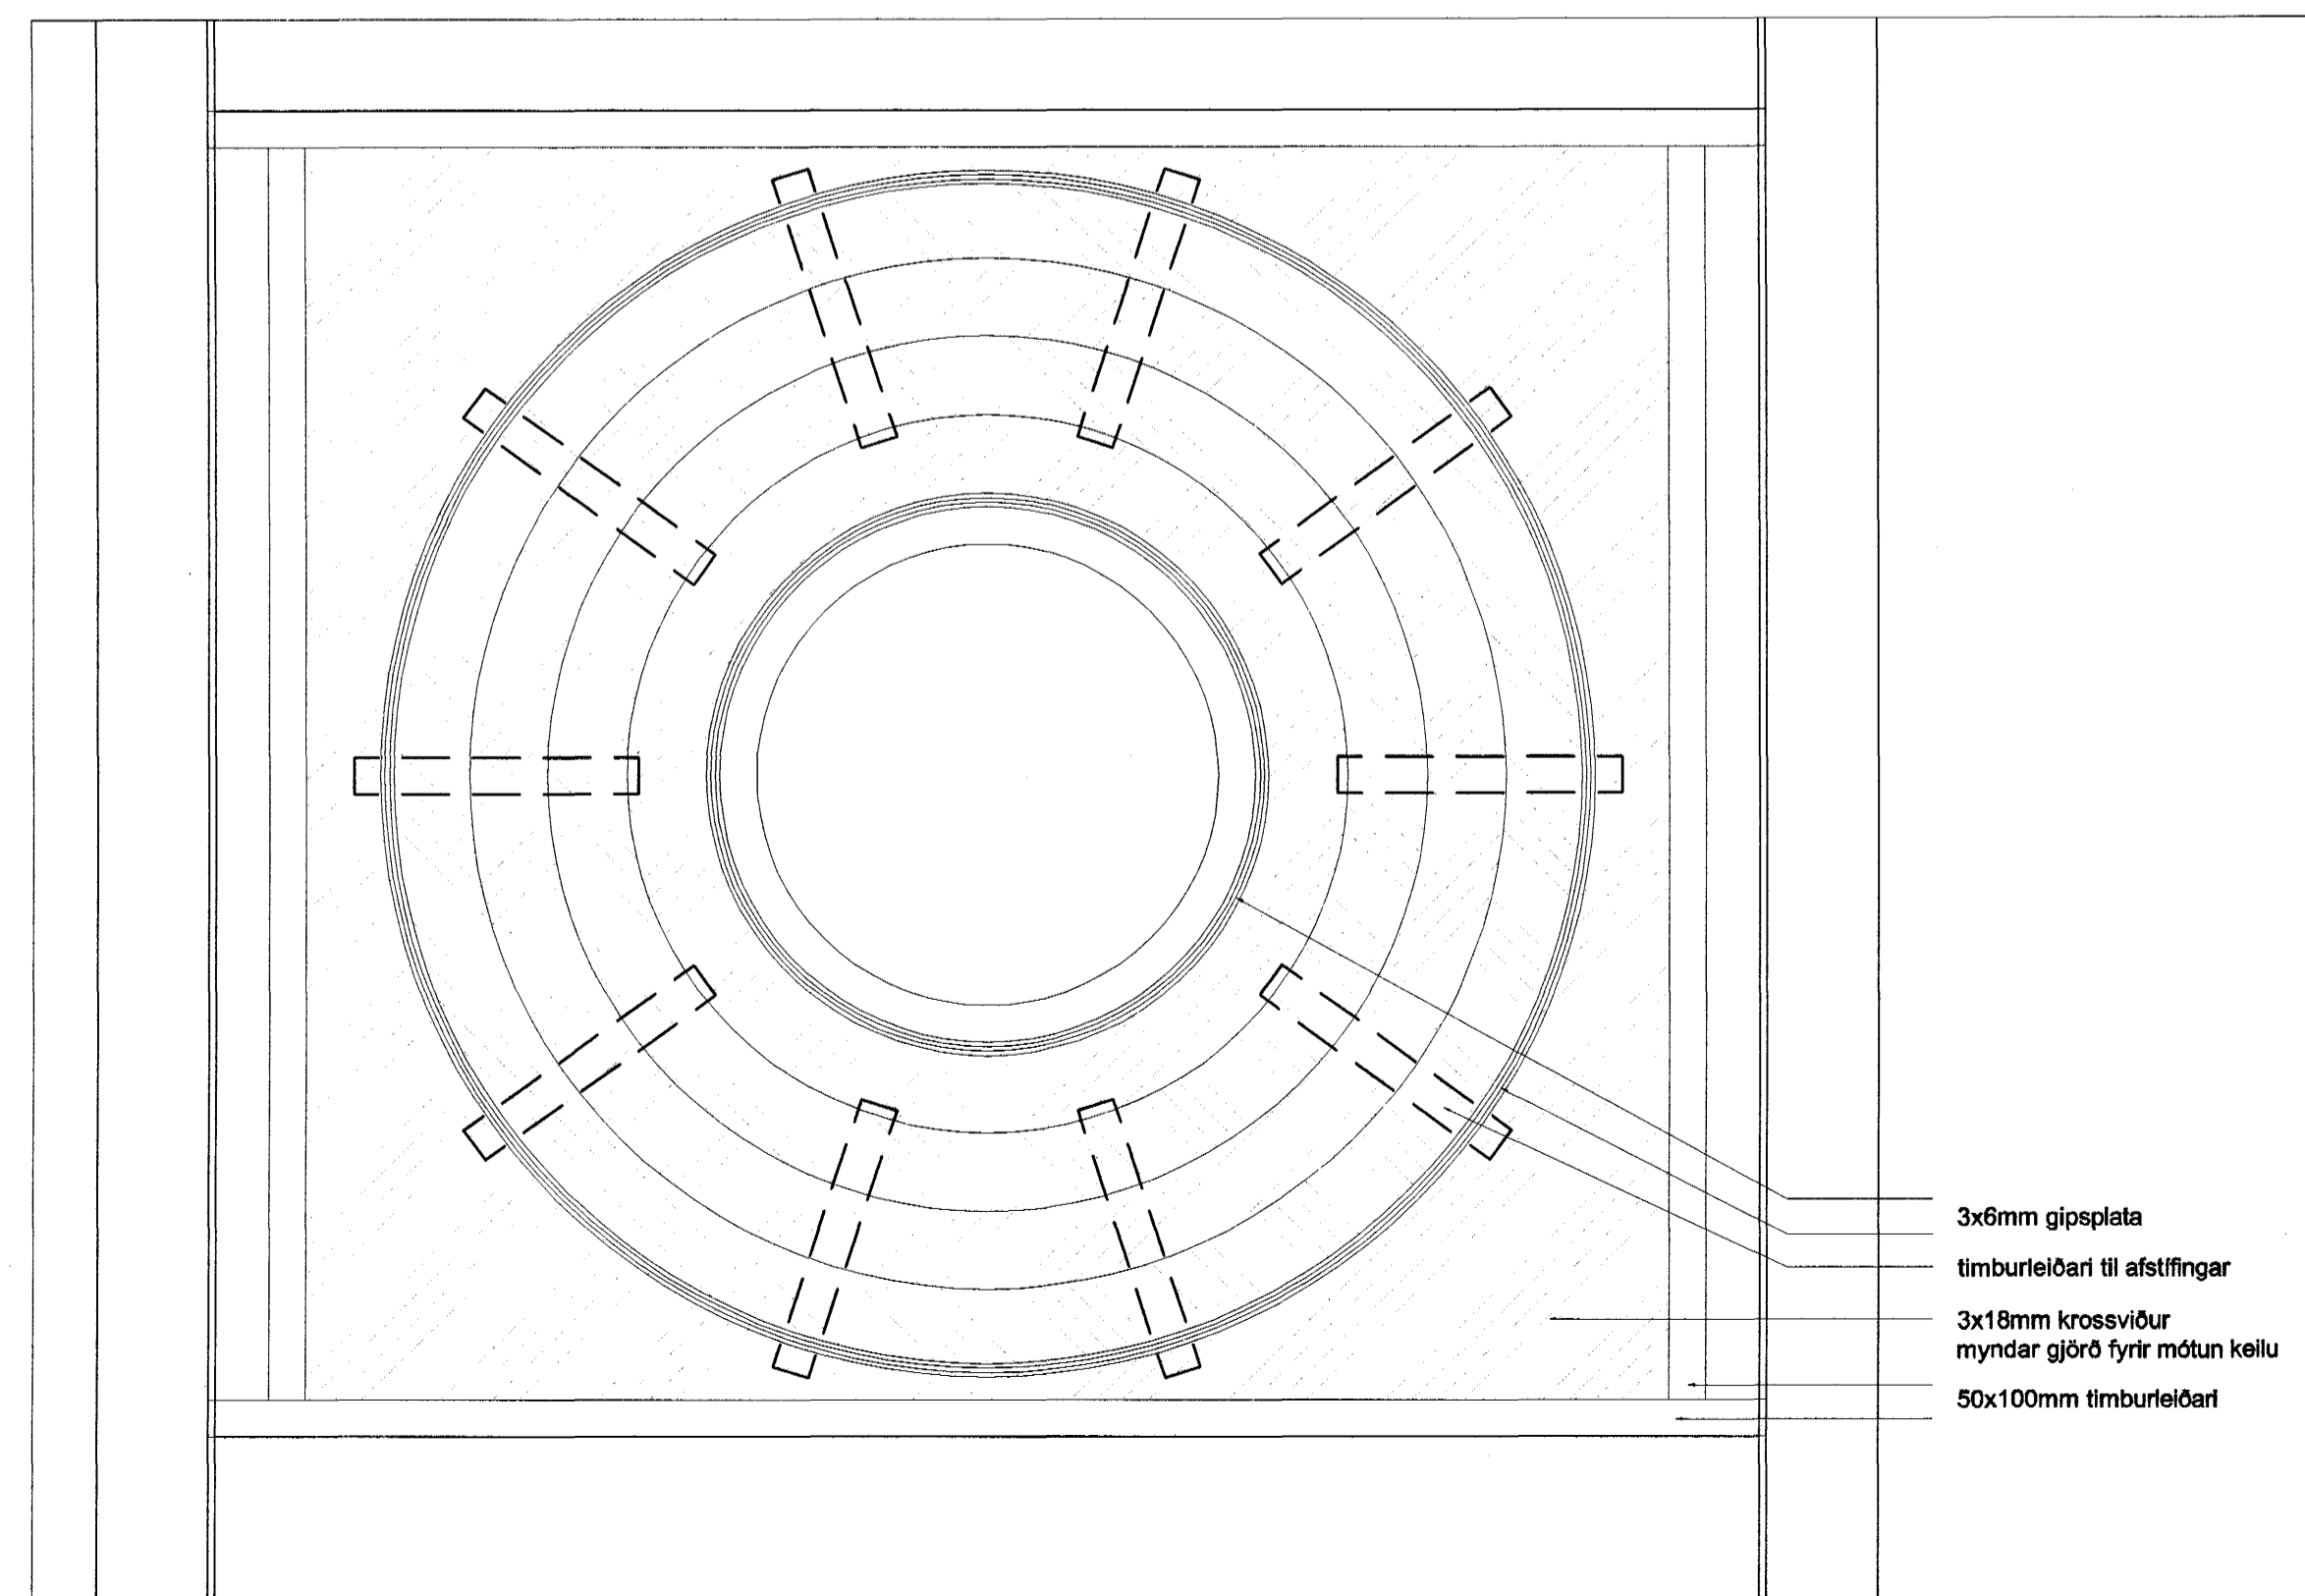

Lykilmynd mkv: 1:1500

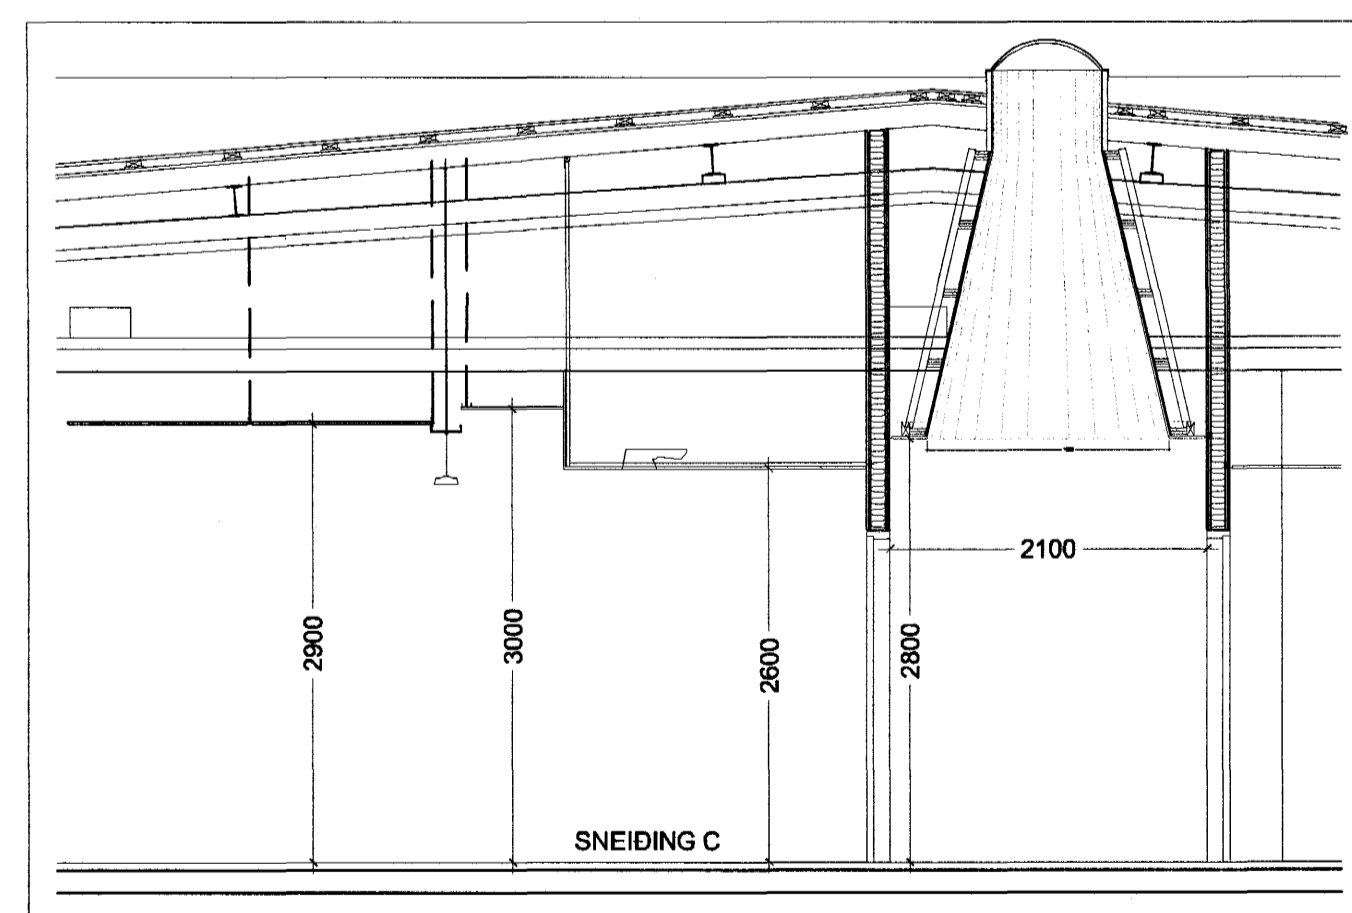

**Fasteignafélag Hafnarfjarðar**  
**VÍDISTADASKÓLI, VÍDBYGGING**  
 Hrauntungu 7, stgr. 1400-01 43100070 **0240**  
**VERKEIKNING**  
 GRUNNMÝND, KERFISLAUSNIR Á LOFTUM  
 1. HVEÐ  
 MKV.: 1:10 / 1:50  
 DAGS: 14.03.2003  
 TEIKNAD: AE  
 SKRÁ: 0240, (45)4.01-(45)4.03.dwg **(49)4.04**  
**Frumútg.**

**BATTERIÐ**  
 Jón Ólafur Ólafsson FAI  
 kt: 096655-4669  
 Sígrður Elpharson FAI  
 kt: 140453-2789  
 kt: 521291-1259  
 Trónuhrauni 1  
 220 Hafnarfjörð  
 S: 54 54 700 F: 54 54 701  
 Netfang: batteri@arkitekt.is  
 Heimasíða: www.arkitekt.is