
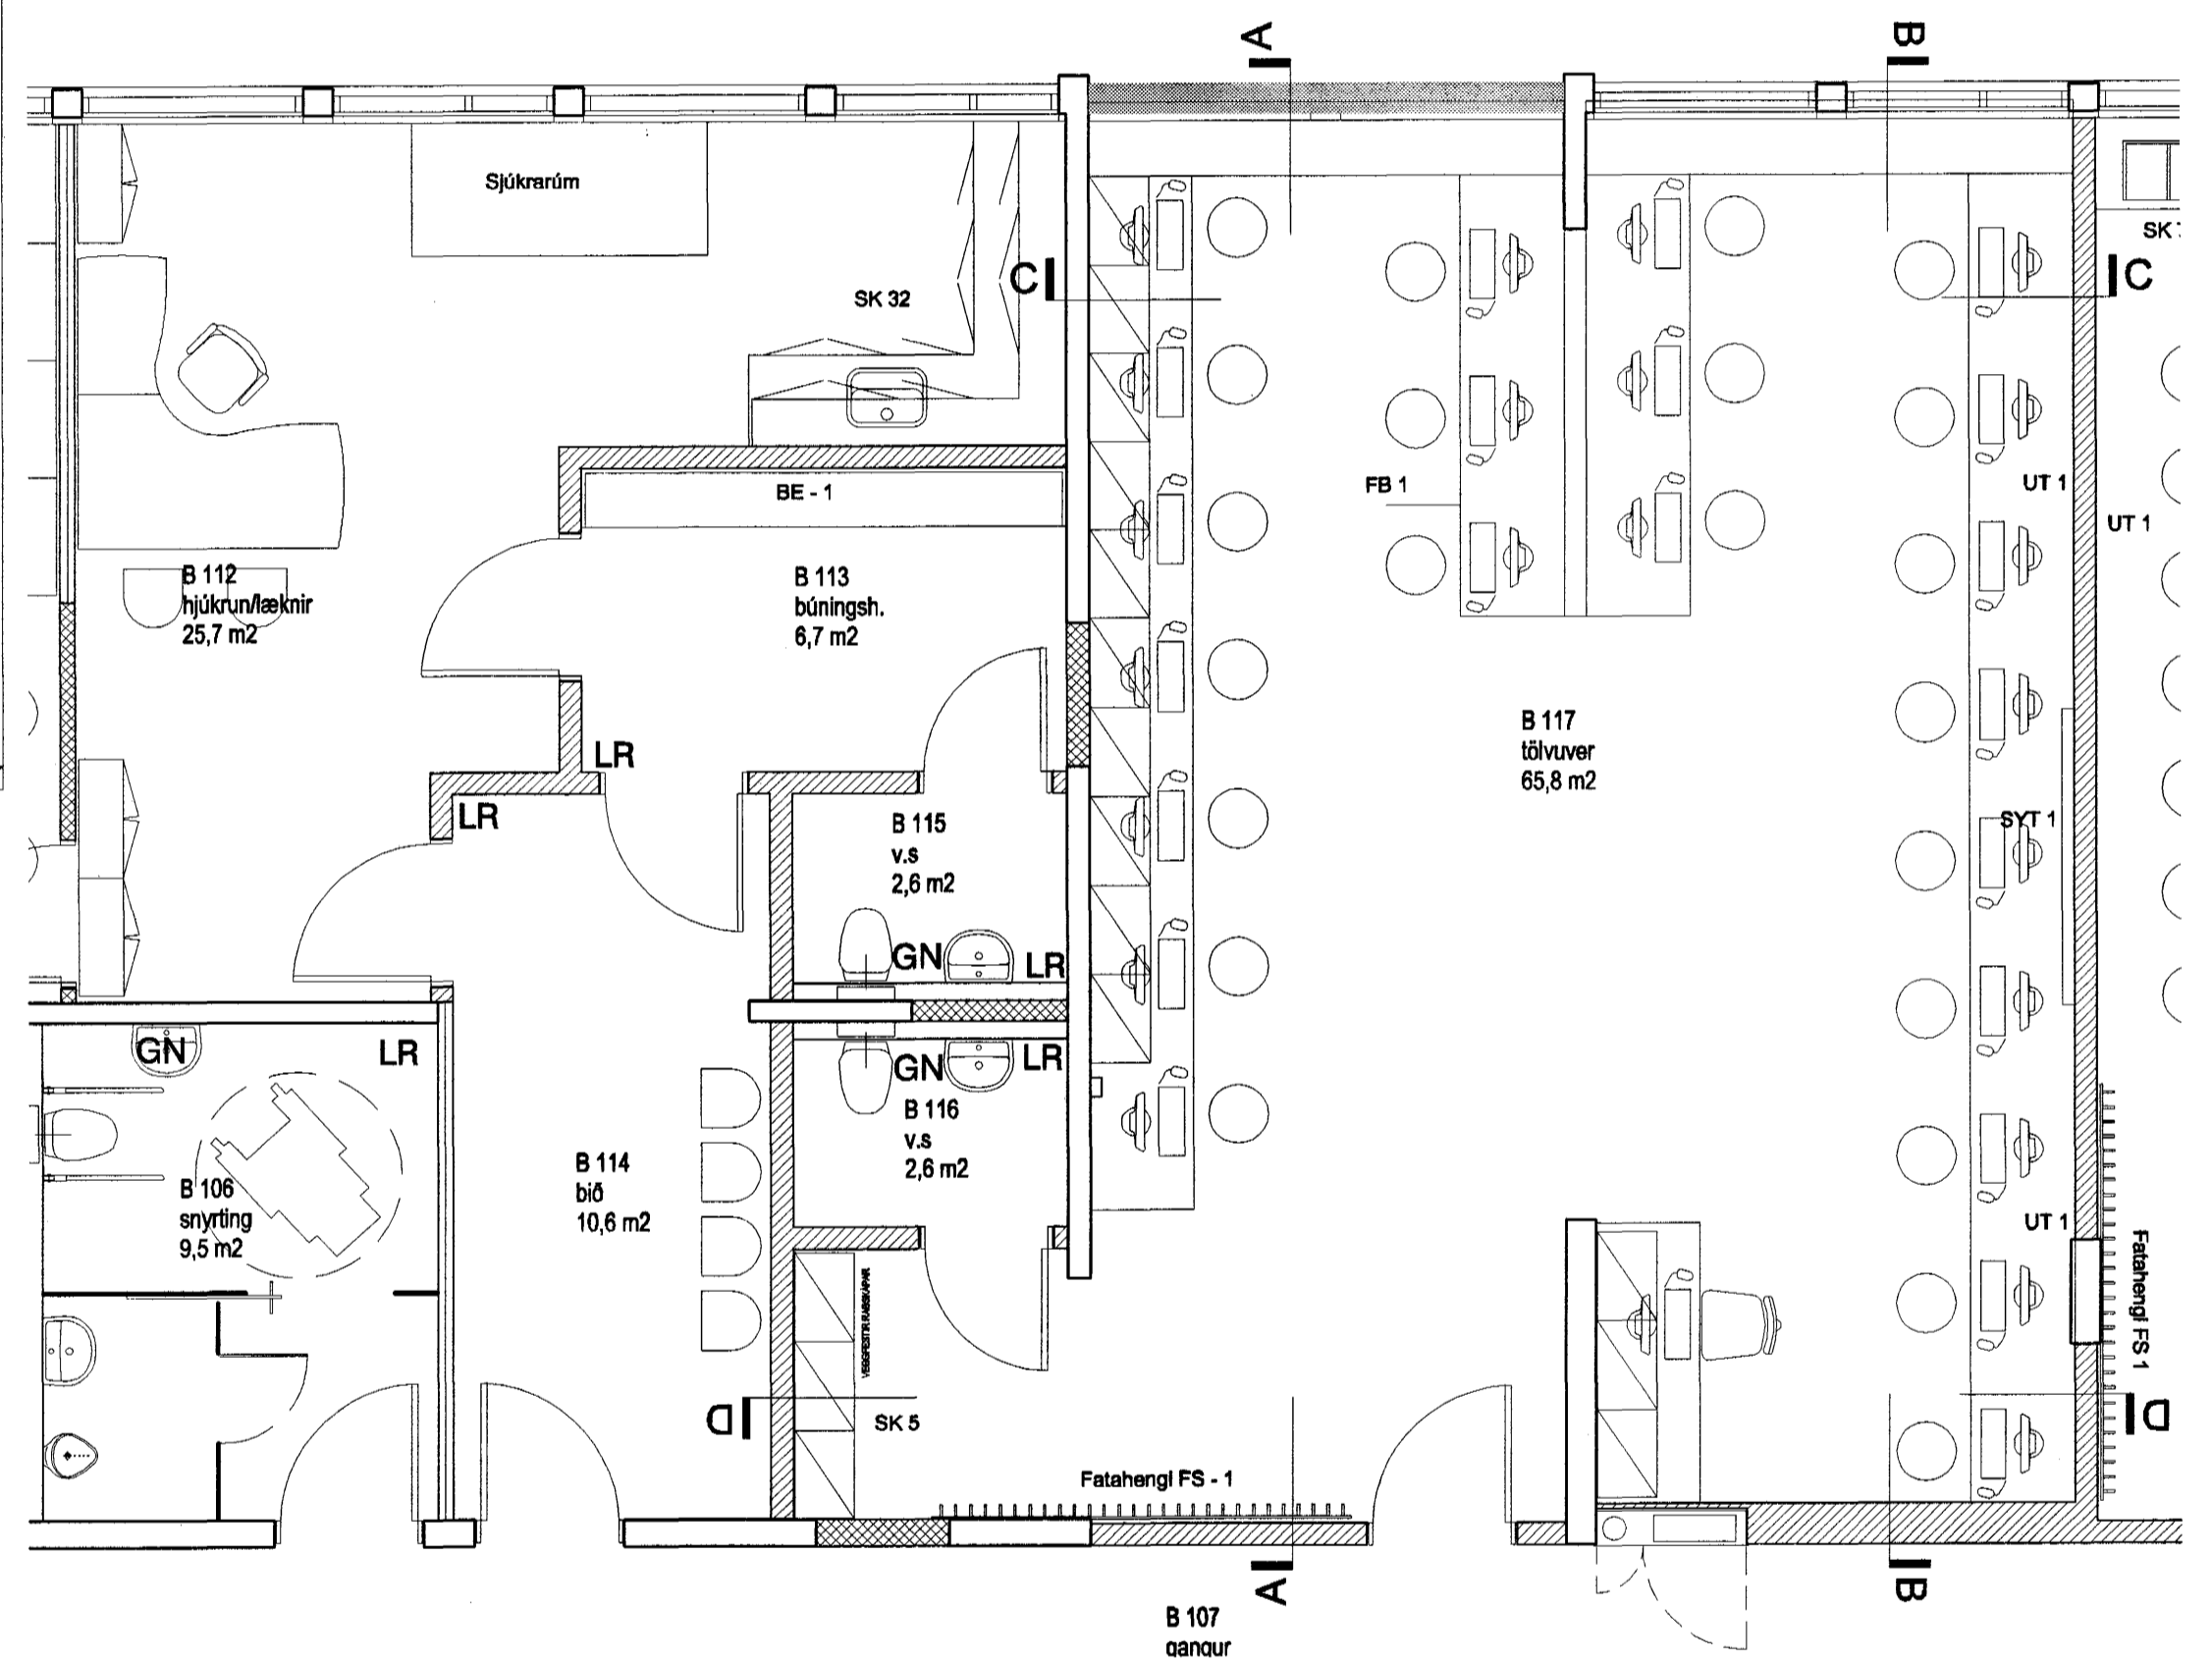


ÁSYND D - D

Höfundur eldri bygginga: Þorvaldur Kristmundsson

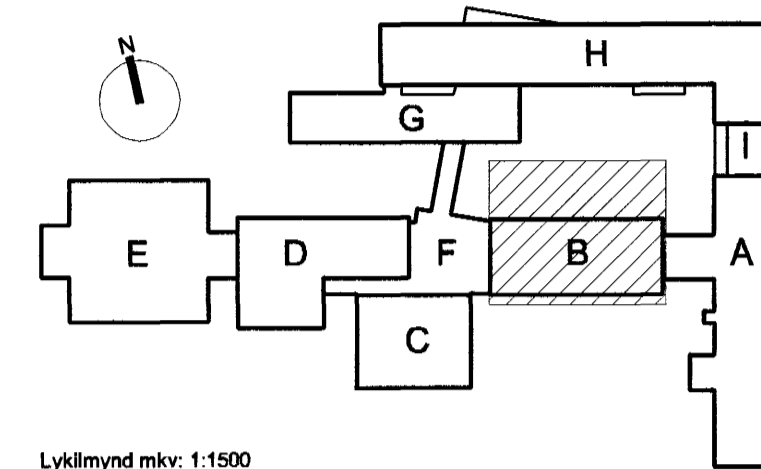

VINNUTEIKNING
04 JUN 2003

Fasteignafélag Hafnarfjarðar
VÍÐISTAÐASKÓLI, VÍBBYGGING
 Hrauntungu 7, stgr. 1400-01 43100070 **0240**
HLUTATEIKNING
 INNRETTINGAR
 TÖLVUVER, RÝMI B 117, B 112
 MKV.: 1:50, 1:20
 DAGS: 14.03.2003
 TEIKNAD: ES,
 SKRÁ: 0240, (72)4.01-(72)4.04.dwg **Frumútg.**

Byggingaútlitir Hafnarfjarðar
 Algjett þann
21 AUG. 2003
 VG

BATTERIÐ
 ARKITEKTAÐI
 Jón Ólafur Ólafsson FAI
 kt: 030446-4699
 Sigurður Elmarsson FAI
 kt: 110457-2789
 S: 54 54 700 F: 54 54 701
 Netfang: batteri@arkitekt.is
 Heimasíða: www.arkitekt.is

© BATTERIÐ EHP
 ÖLL RÝMOT OG AFTURTEIKNINGAR ÁD HLUATA EÐA Í HEILD ER HÁÐ BRÖFLERU LEYFI HÖFUNDNA