



ÁSYND A - A

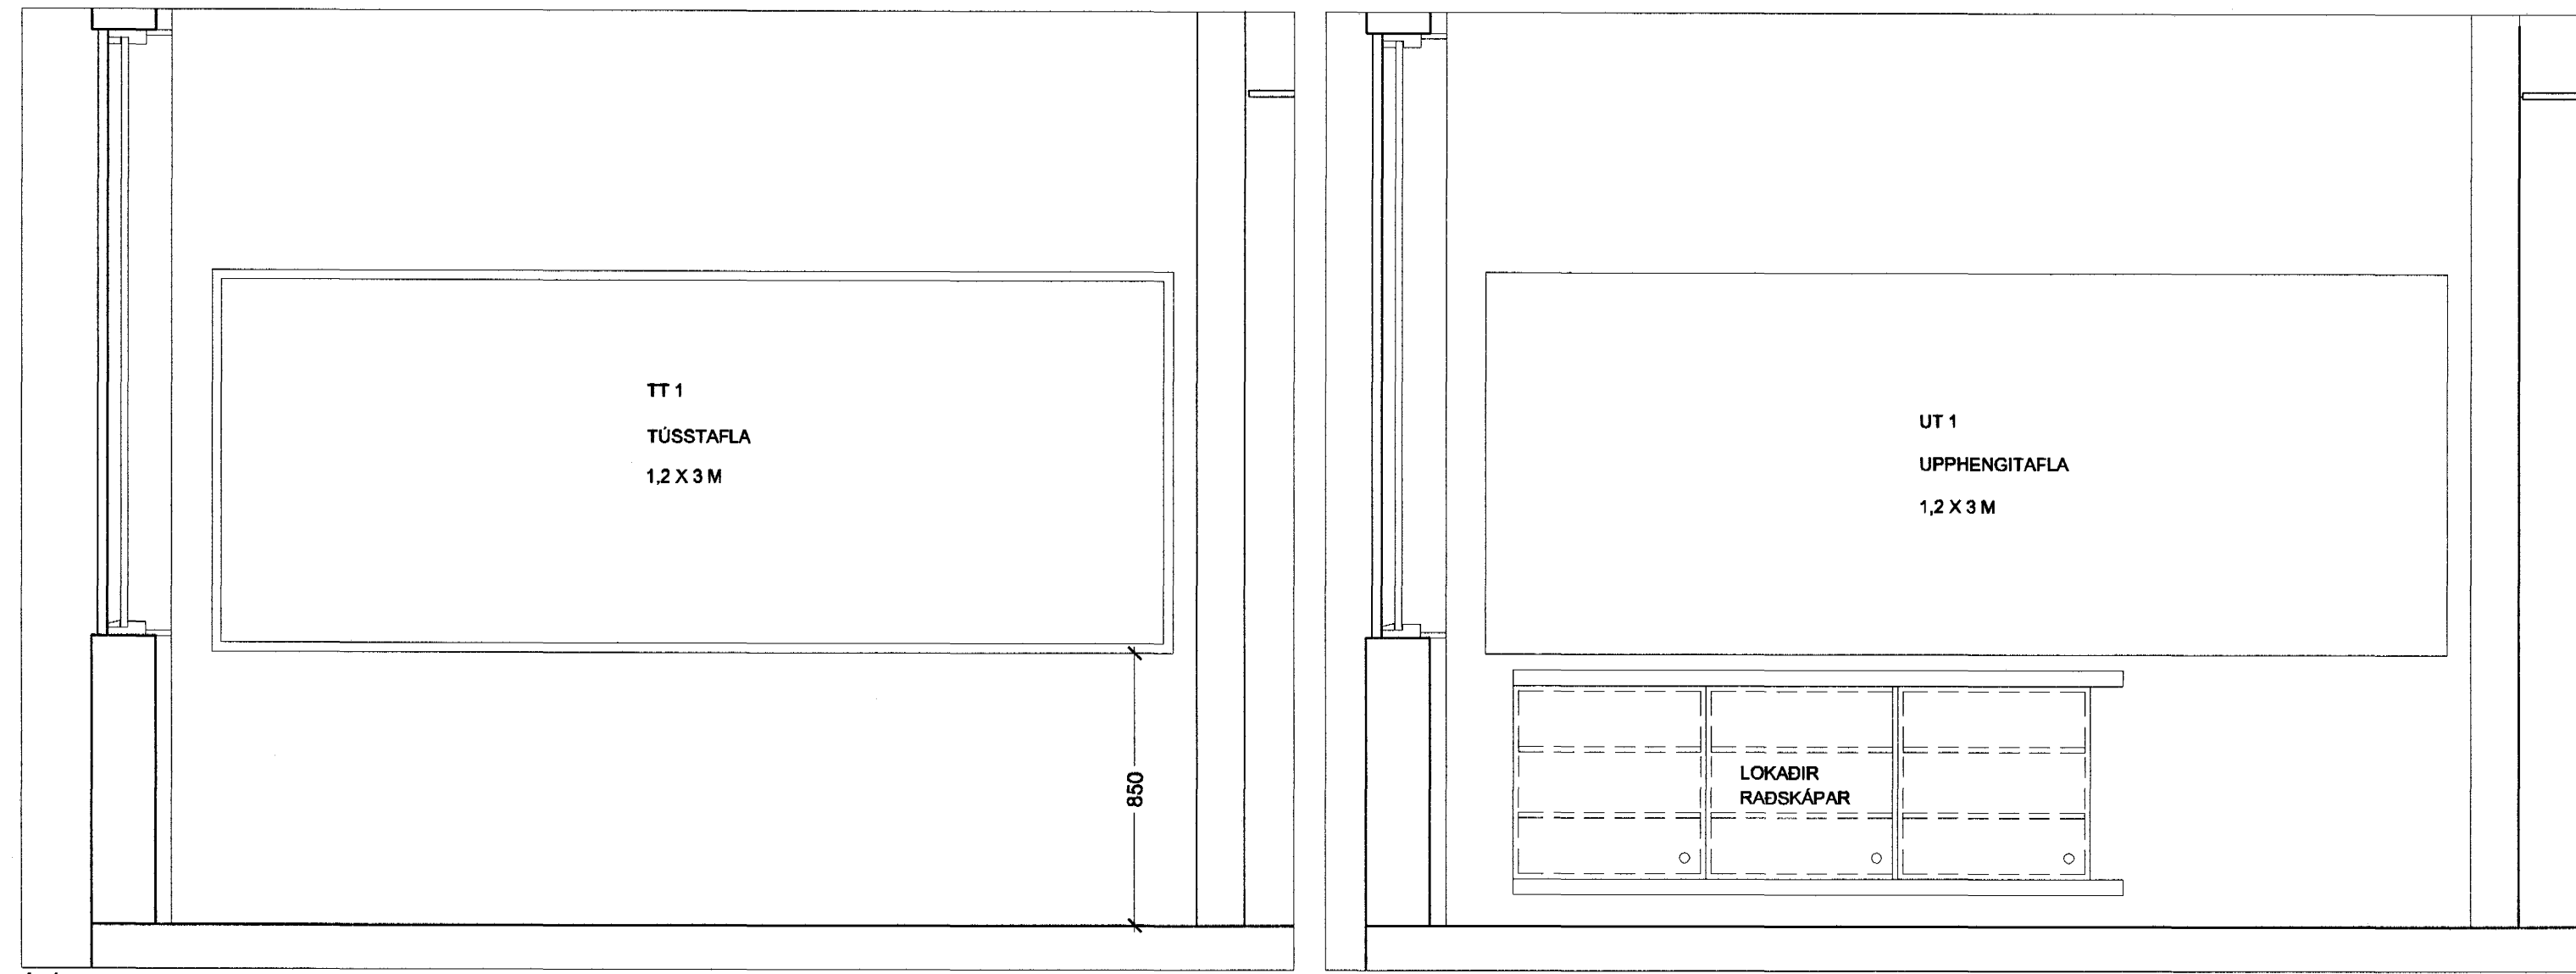


ÁSYND B - B

ÁSYND C - C

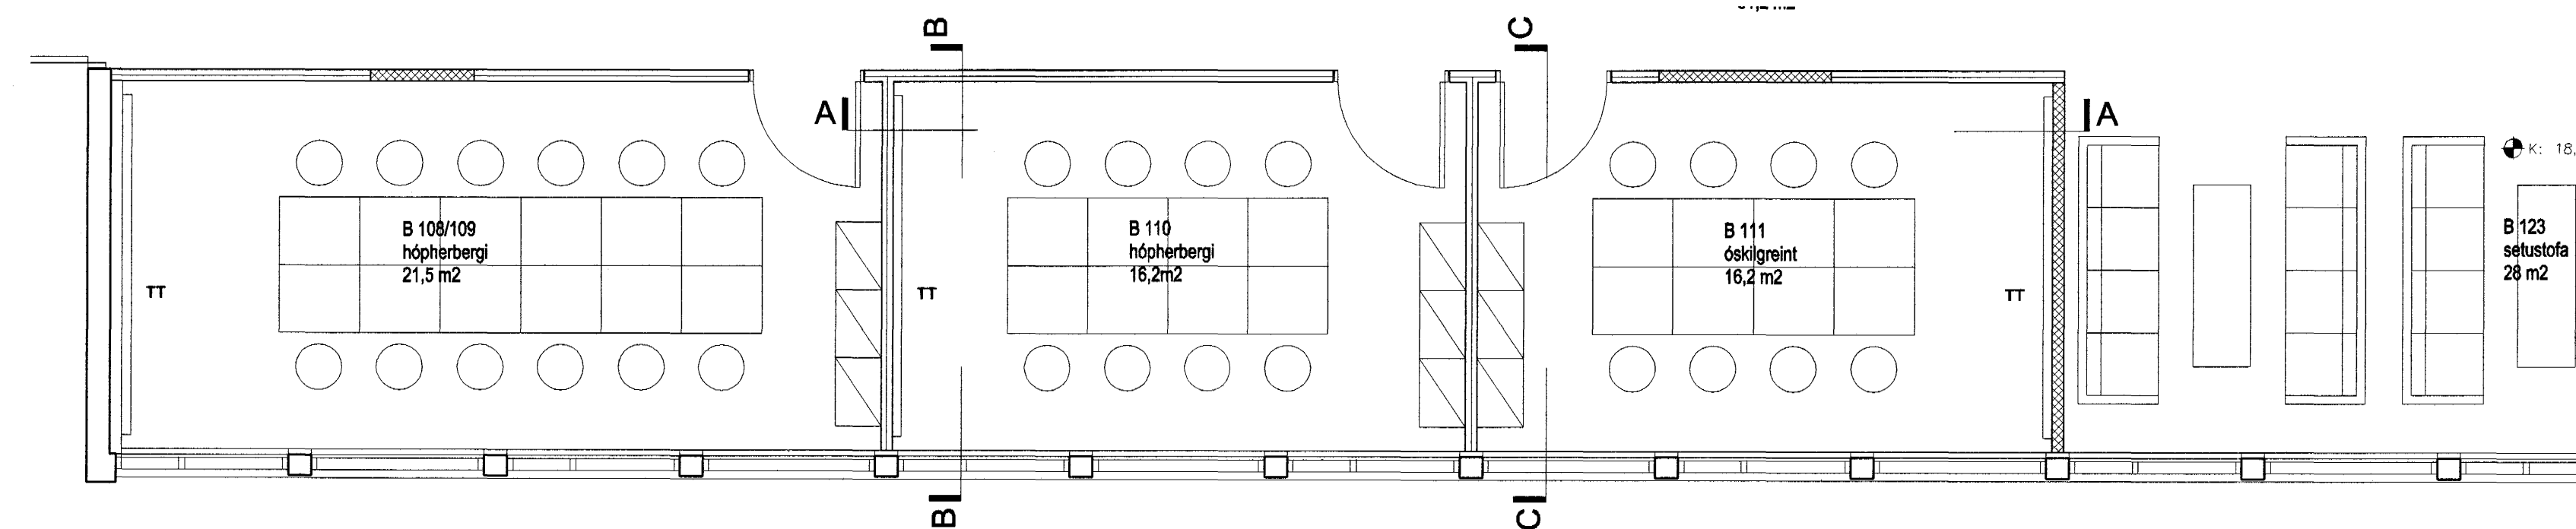

Höfundur eldri bygginga: Þorvaldur Kristmundsson

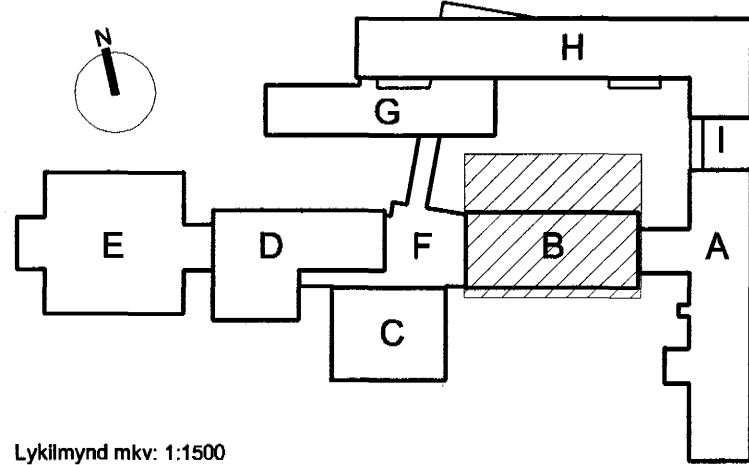

Lýkillmynd mkr: 1:1500

VINNUTEIKNING
04 JUN 2003

Fastignafélag Hafnarfjarðar

VÍDISTAÐASKÓLI, VIÐBYGGING

Hrauntungu 7, stgr. 1400-01 43100070 **0240**

HLUTATEIKNING

INNRETTINGAR

RYMI B 110 OG B 111

MKV.: 1:50, 1:20


DAGS: 14.03.2003

TEIKNAD: ES,

SKRÁ: 0240, (72)4.01-(72)4.04.dwg

(72)4.03

Frumútg.

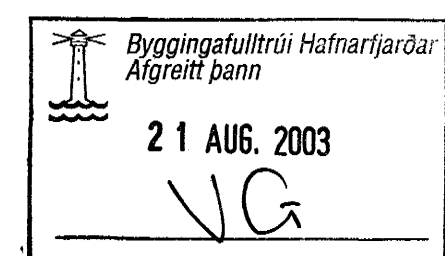

Jón Ólafur Ólafsson FAI

Kt. 090658-4969

Sigurður Einarsson FAI

Kt. 110454-2789

BATTERIÐ
ARKITEKTAR

Sigurður Harðarson FAI

Kt. 030446-3999

S: 54 54 700 F: 54 54 701

Nefnang: batteri@arkitekti.is

Heimasíða: www.arkitekti.is

© BATTERIÐ EHF
ÖLL AÐNOT OG AFRITUN TÖRNINGAR AD HLUFA EÐA Í HEILD ER HÁÐ BORGILEGU LEYFI HÖFUNDA