



Höfundur eldri bygginga: Þorvaldur Kristmundsson

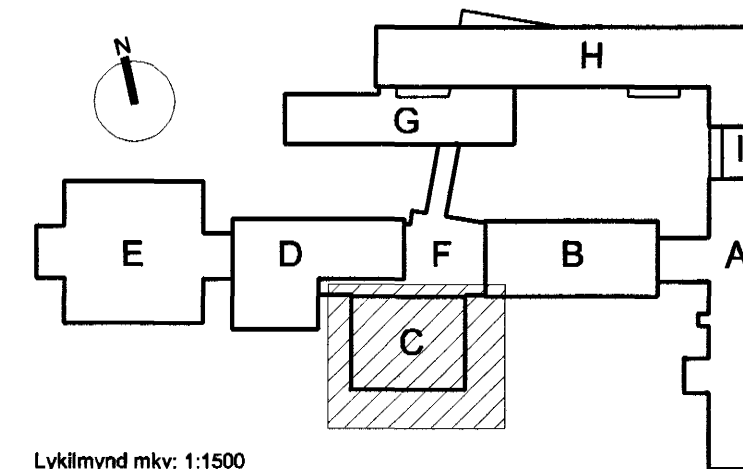

Lykillmynd mkv: 1:1500

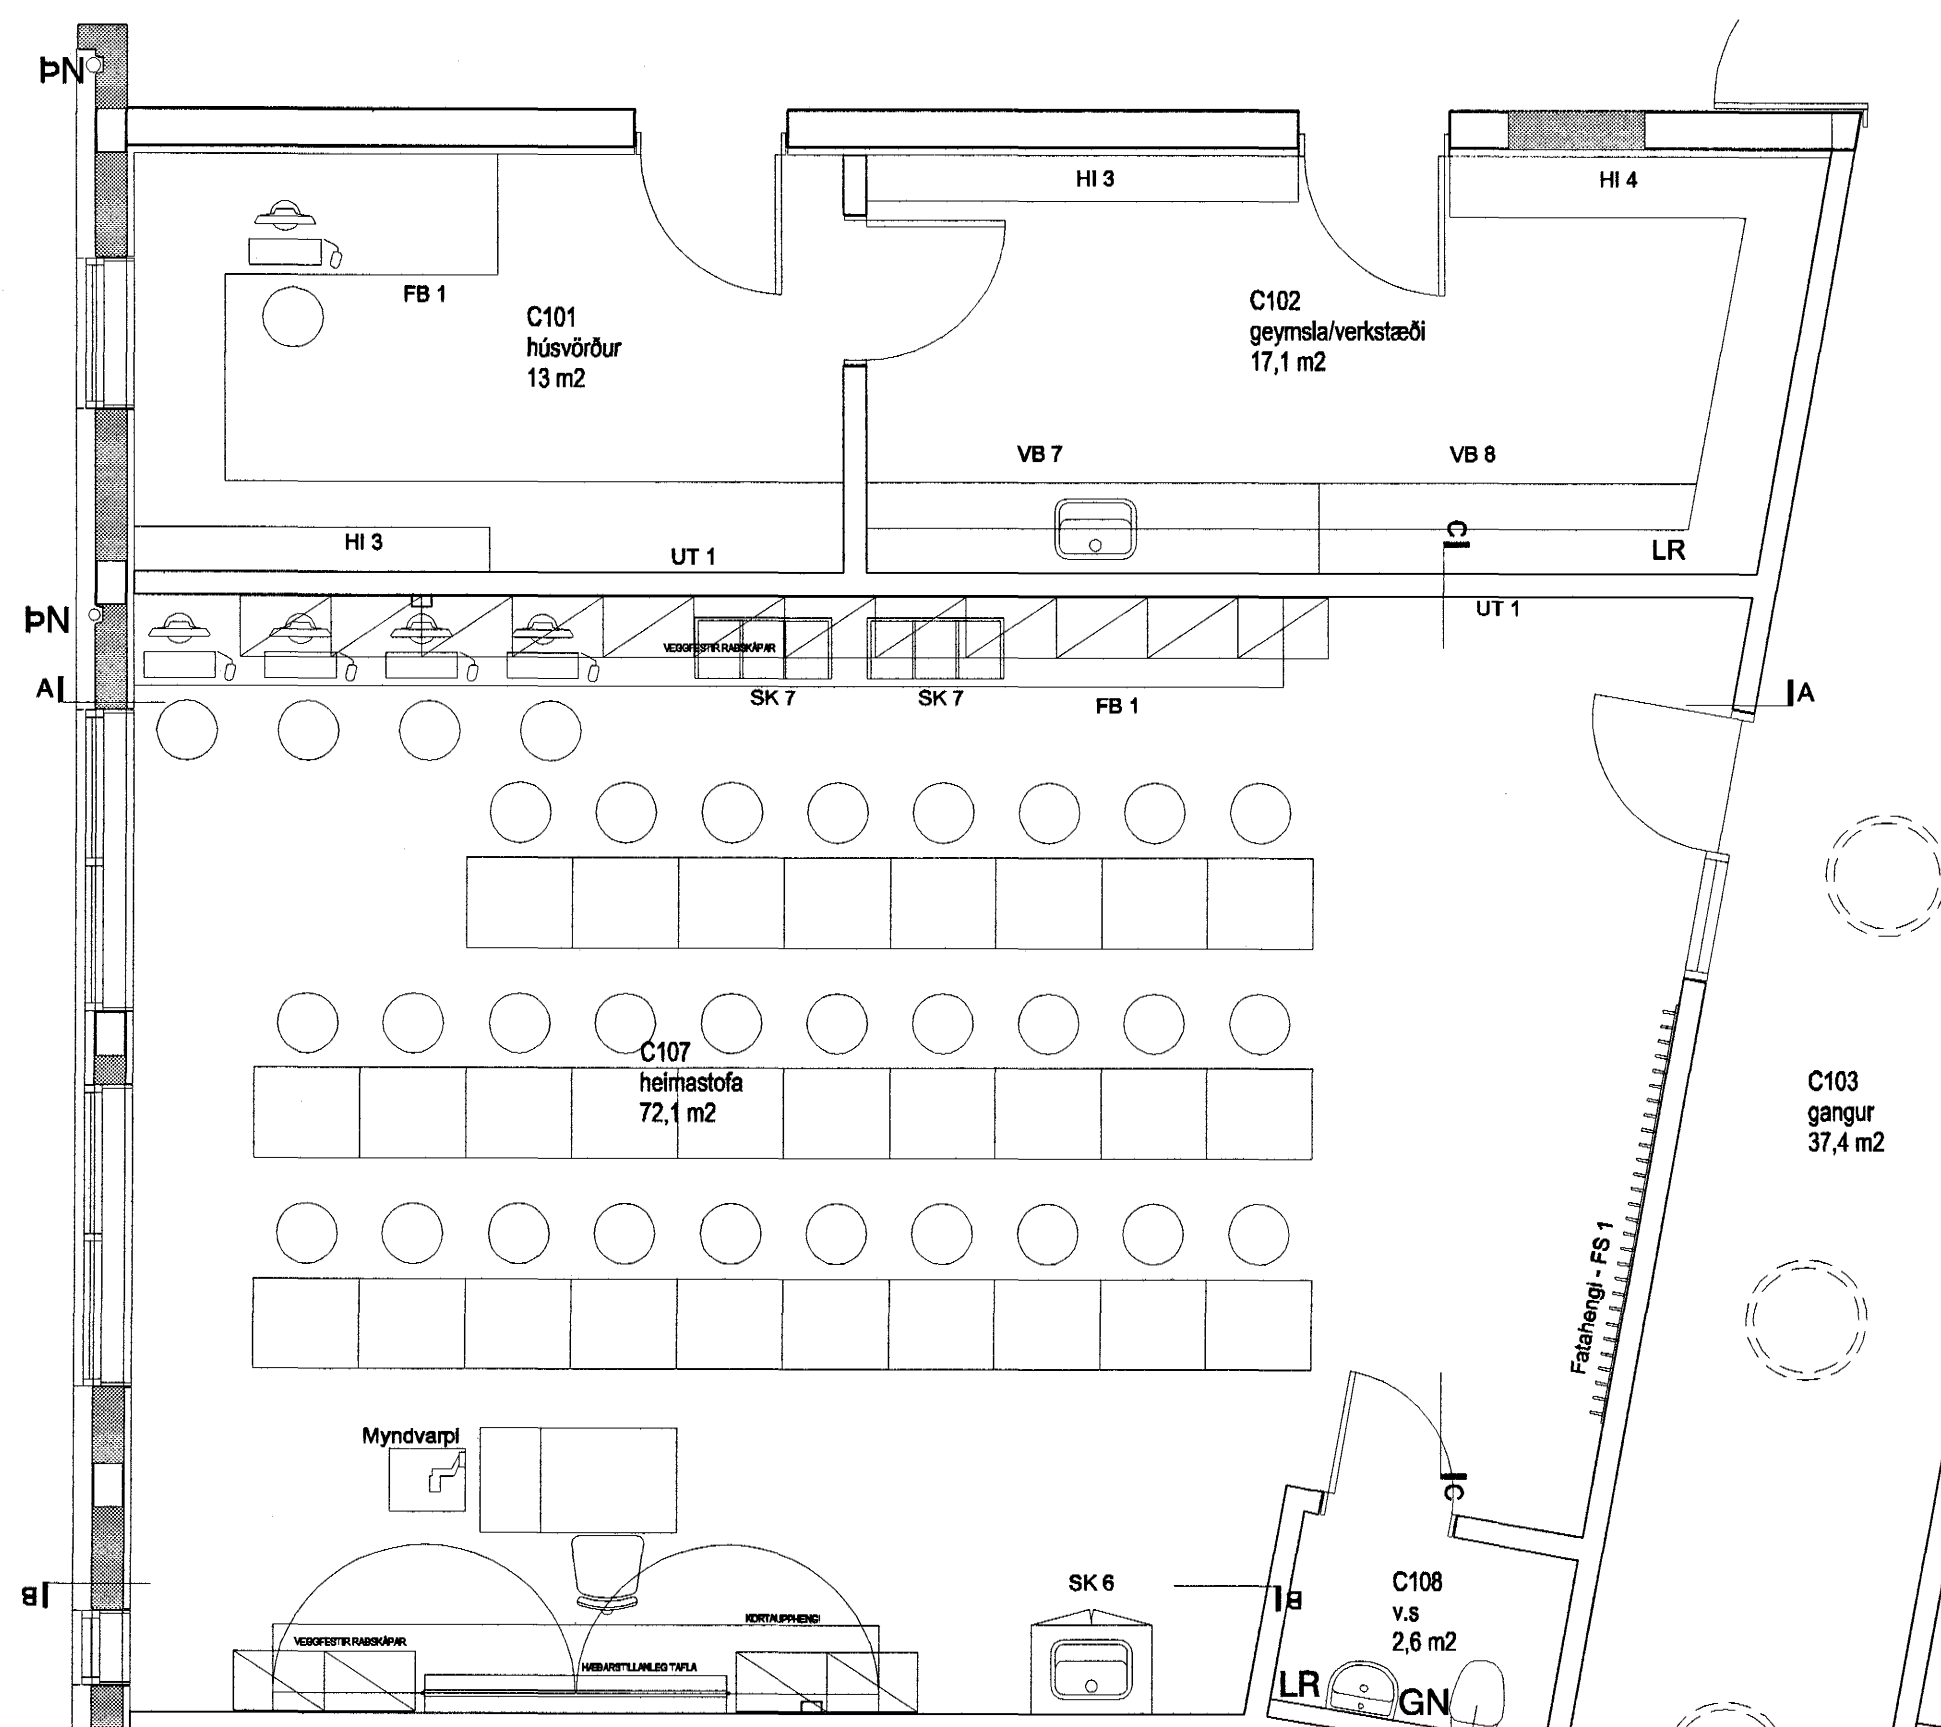


VINNUTEIKNING

04 JUN 2003

Fasteignafélag Hafnarfjarðar

VÍÐISTÁÐASKÓLI, VIÐBYGGING

Hrauntungu 7, stgr. 1400-01 43100070

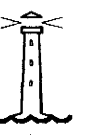

0240

HLUTATEIKNING

INNRETTINGAR
HEIMASTOFA, RÝMI C 107

MKV.: 1:50, 1:20


DAGS: 14.03.2003

TEIKNAD: ES,

SKRÁ: 0240, (72)4.05-(72)4.08.dwg

(72)4.04

Frumútg.

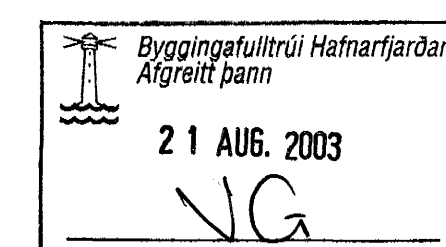

Jón Ólafur Ólafsson FAI

kt: 090858-099

Stigóður Eljarsón FAI

kt: 110452-2789

BATTERÍÐ
ARKITEKTAR

kt: 521291-1259

Trónuhraun 1

220 Hafnarfjörð

Stigóður Harðarson FAI

kt: 030446-3999

S: 54 54 700 F: 54 54 701

Netfang: batterid@arkitekt.is

Heimasíða: www.arkitekt.is

© BATTERÍÐ EHF

ÖLL AFRÖT OG AFRITUN TEIKNINGAR OG HLUTA EDA Í HEILD ER HÁÐ BIRDFLEGU LEYFI HÖFUNDA