



BÓKASAFNSSKENKJUR - GRUNNMYND

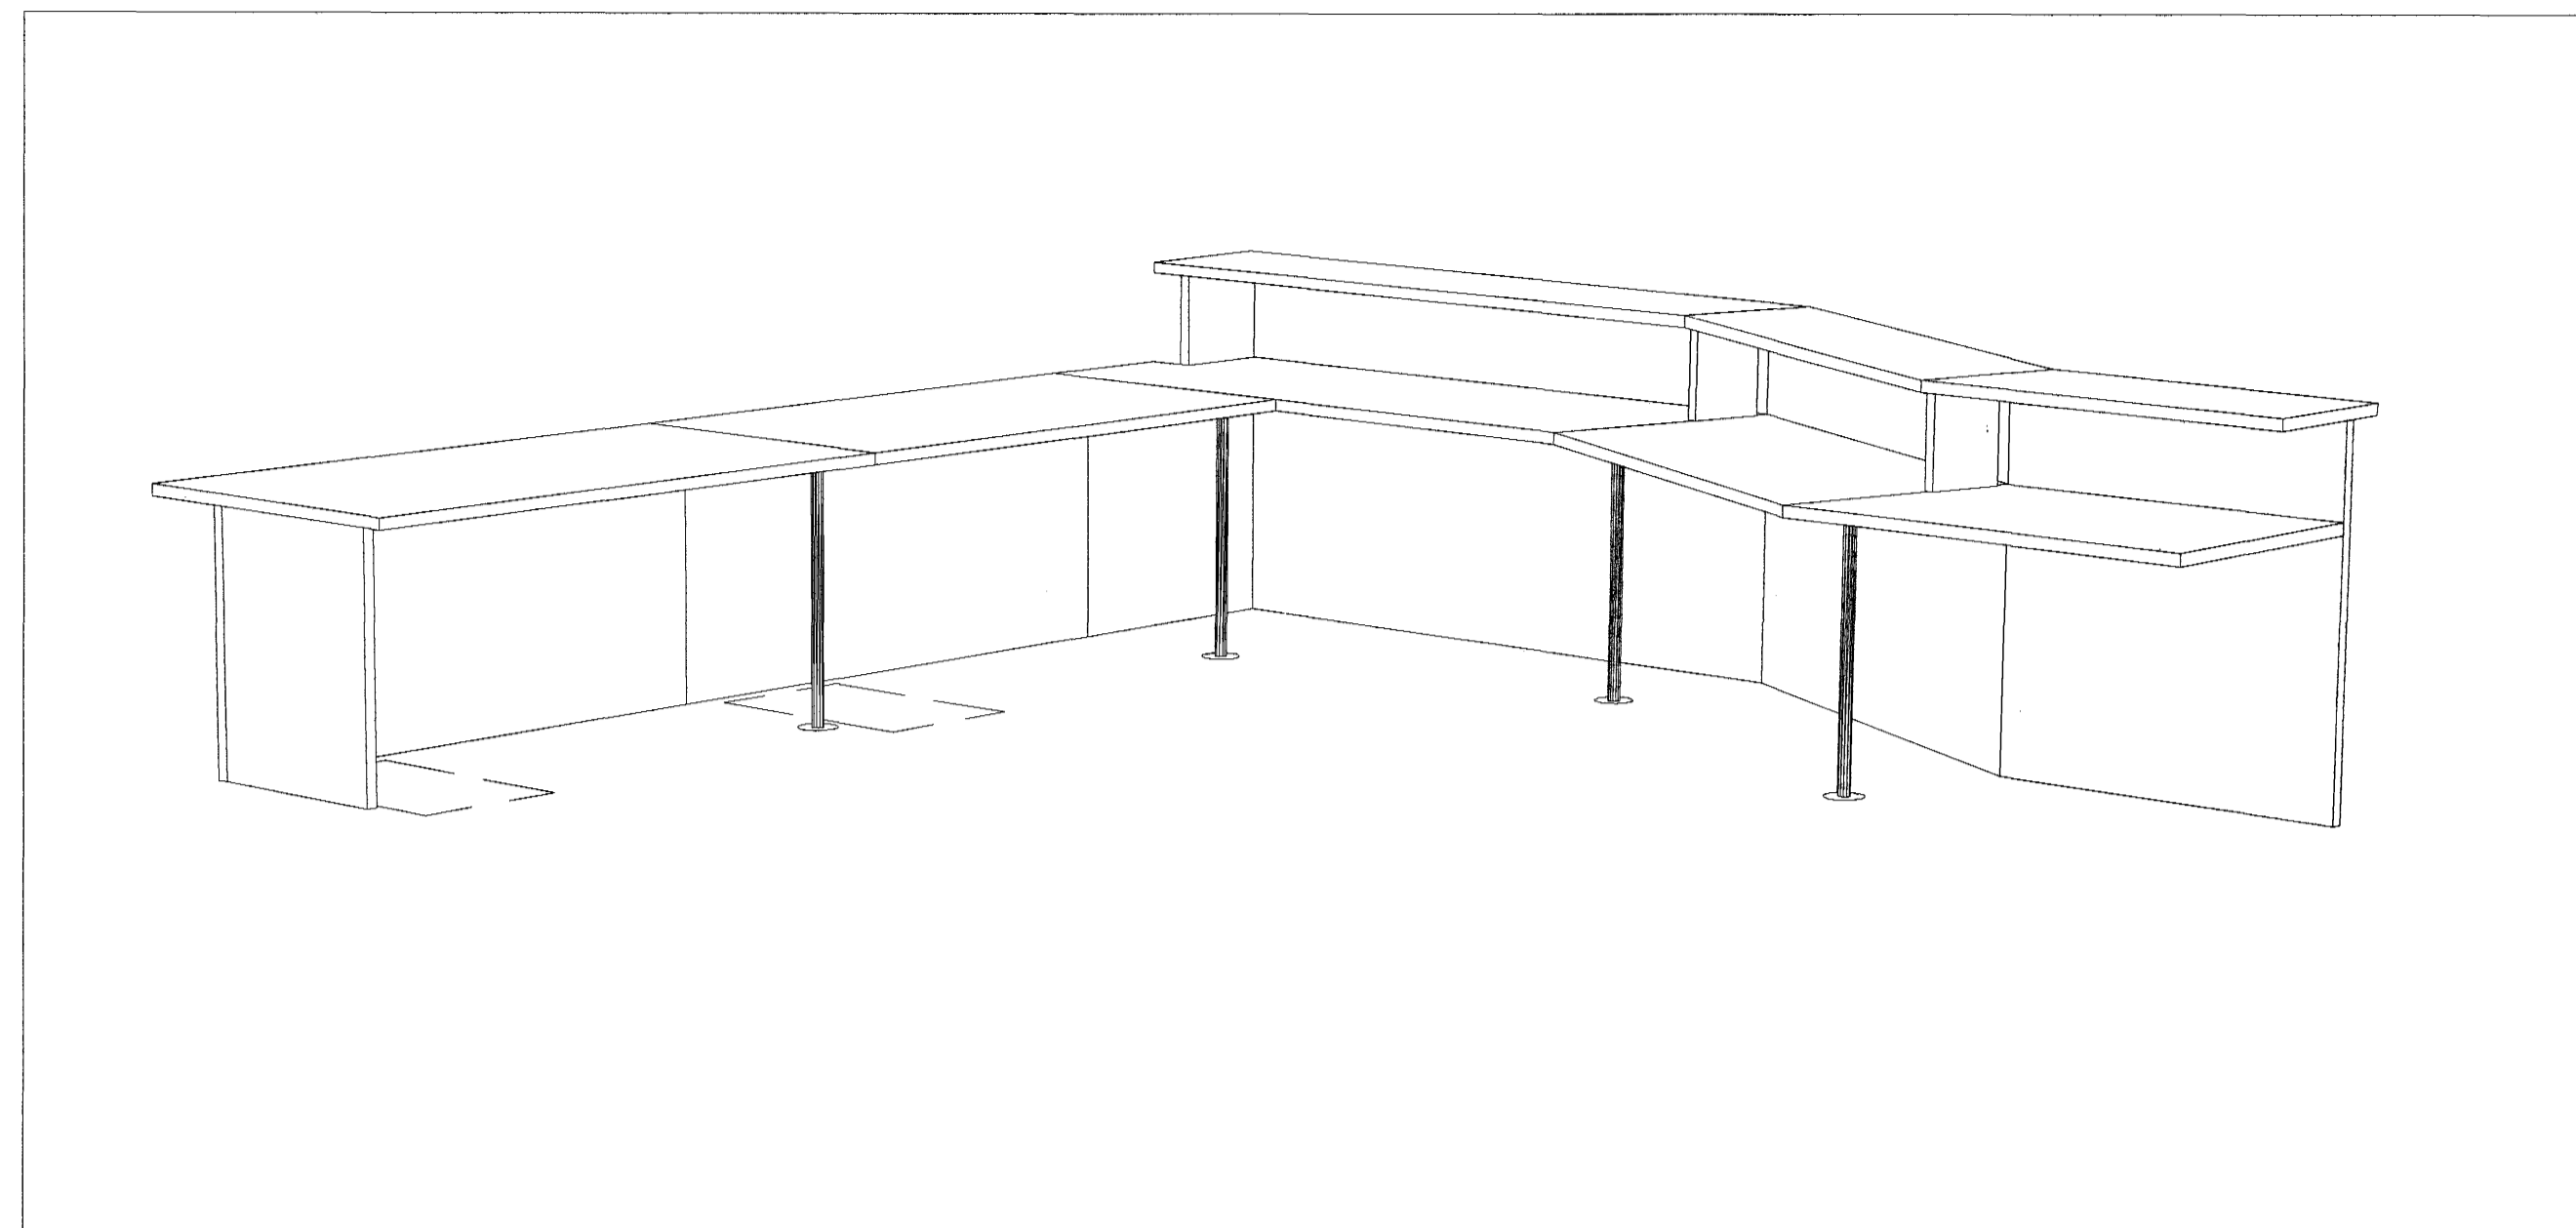


BÓKASAFNSSKENKJUR

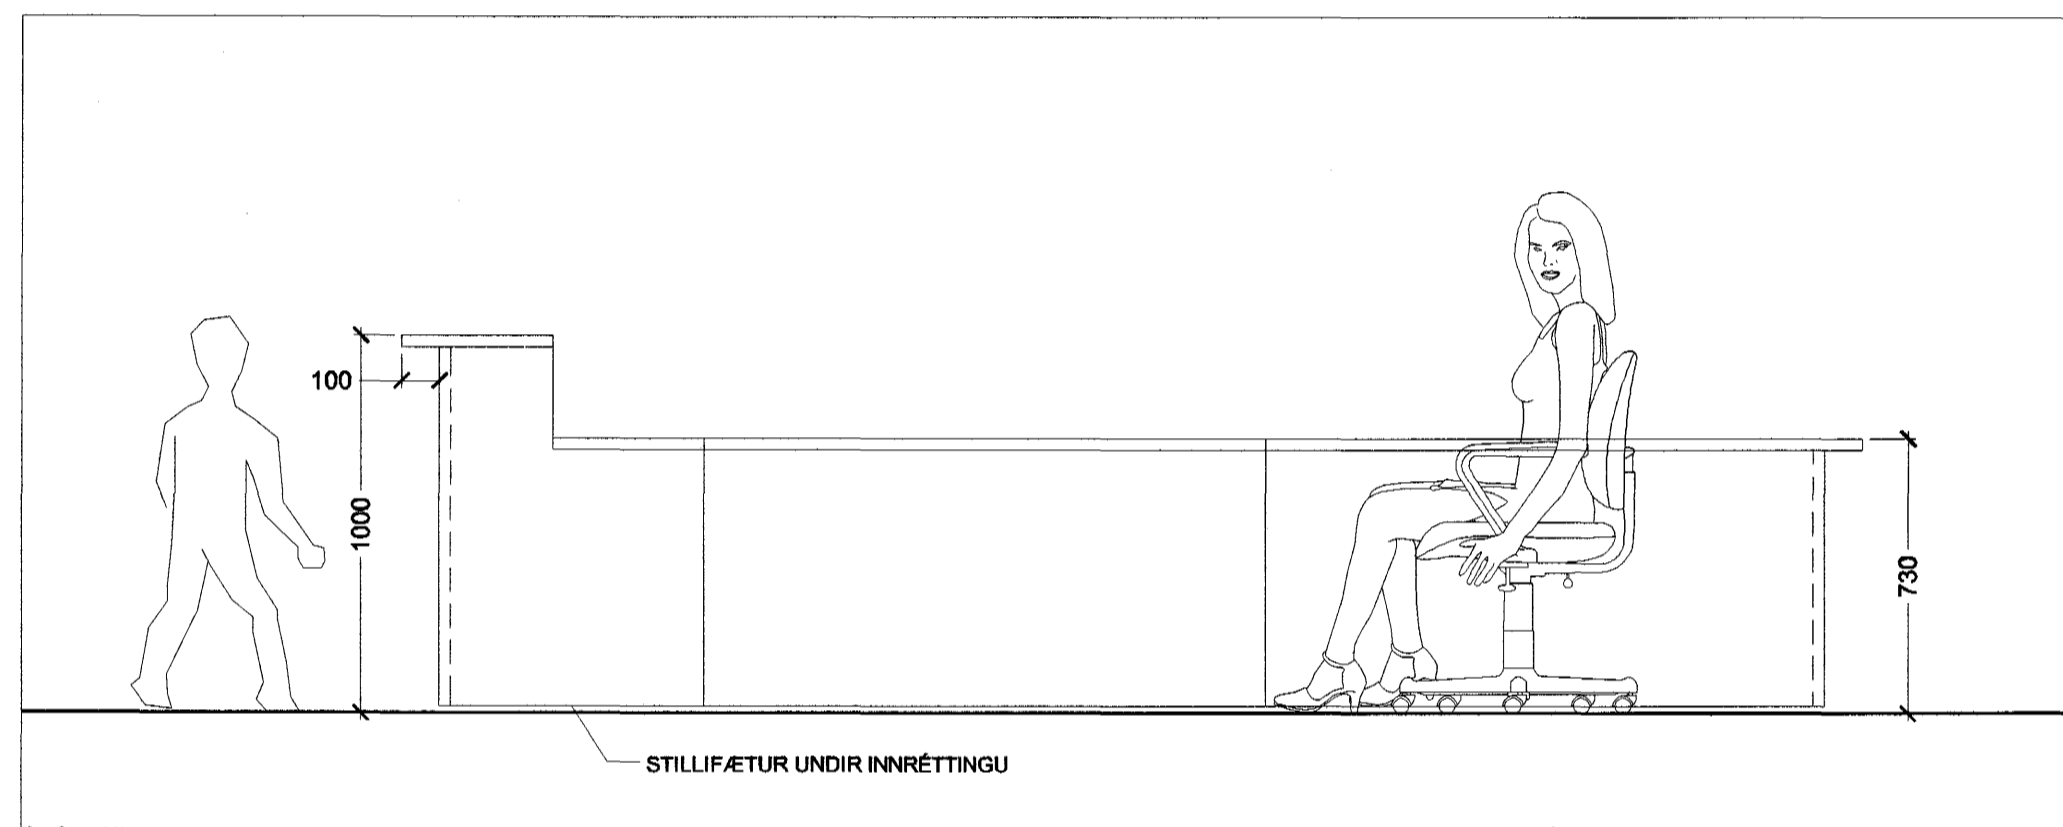


ÁSYND A - A

Höfundur eldri bygginga: Þorvaldur Kristmundsson

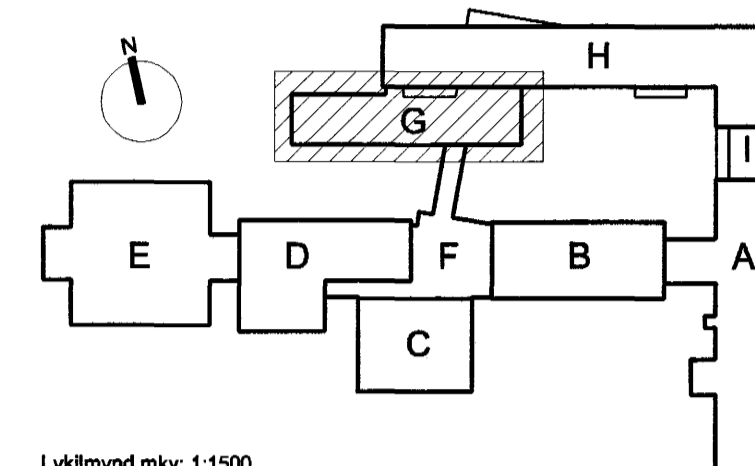

Lykilmynd mkv: 1:1500

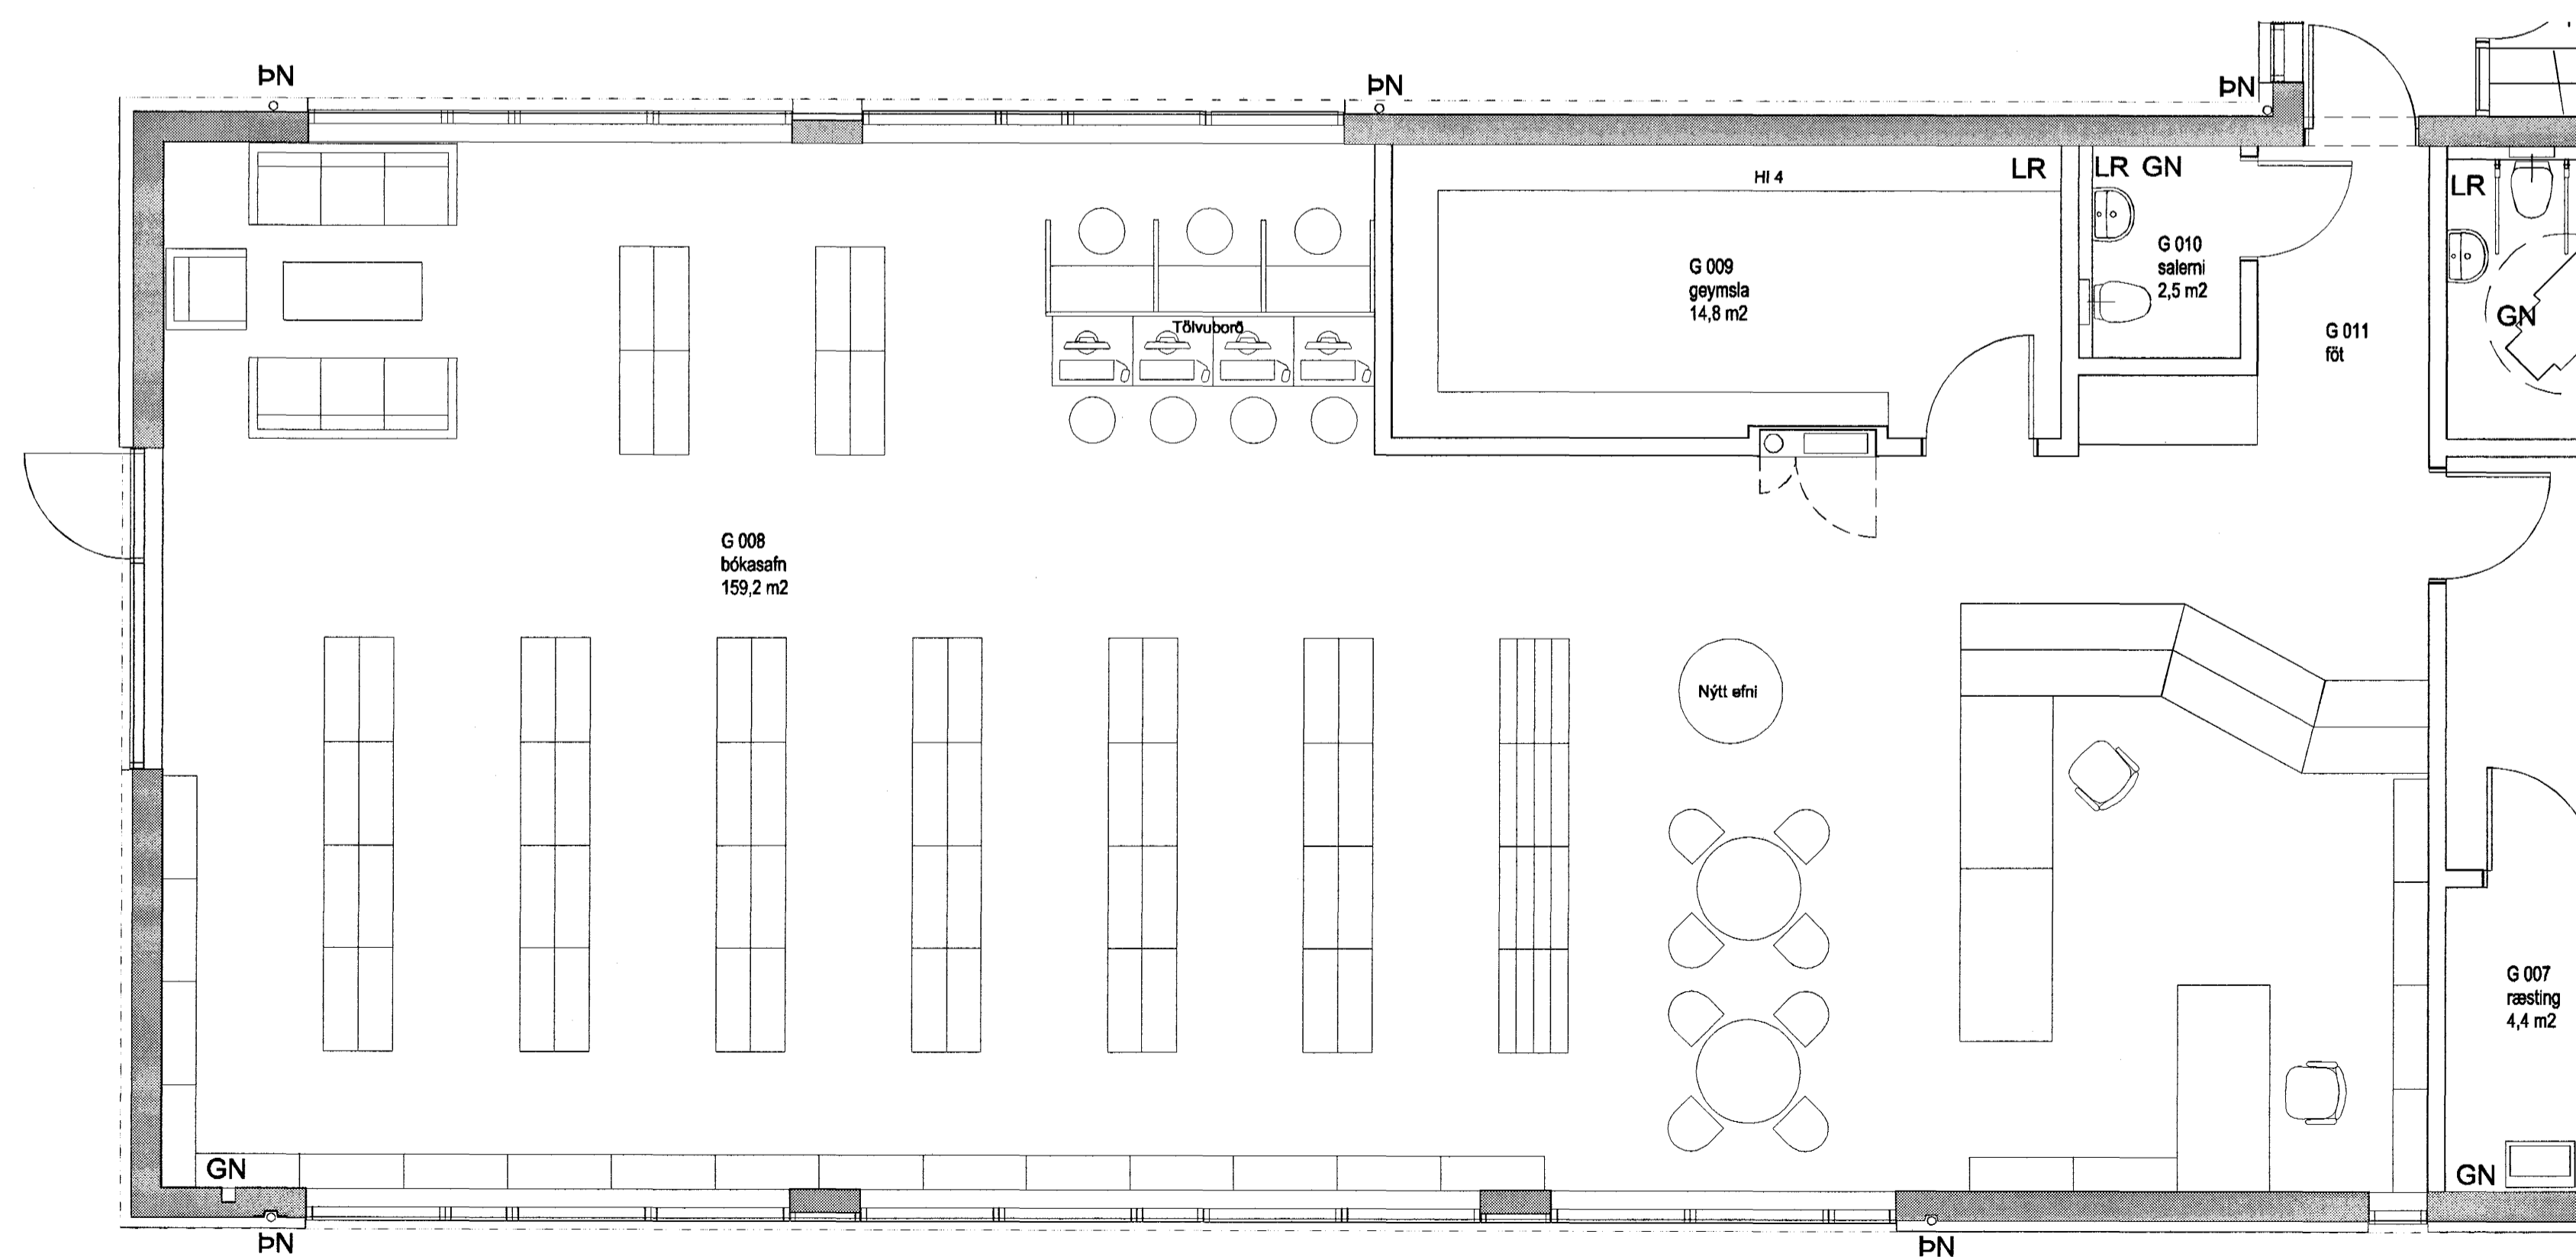

VINNUTEIKNING

0 4 JUN 2003

Fasteignafélag Hafnarjarðar

VÍÐIÐASKÓLI, VIÐBYGGING

Hrauntungu 7, stgr. 1400-01 43100070

0240

HLUTATEIKNING

INNRETTINGAR
BÓKASAFN, RÝMI G 008

MKV.: 1:50, 1:20


DAGS: 14.03.2003

TEIKNAD: ES,

SKRÁ: 0240, (72)4.09-(72)4.10.dwg

(72)4.06

Frumútg.

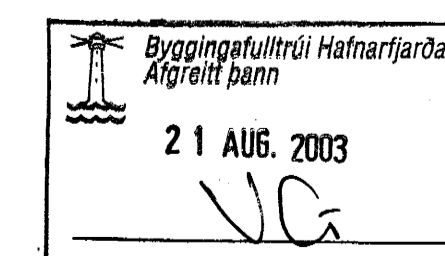

Jón Ólafur Ólafsson FAL

Kt: 090658-4999

Sigurður Elingsson FAL

Kt: 110457-2789

BATTERÍÐ

ARKITEKTAR

Kt: 521291-1258

Tromsuhvústi 1

220 Hafnarfjörð

Sigurður Harðarson FAL

Kt: 030446-3999

S: 54 54 700 F: 54 54 701

Netfang: batteri@arkitekt.is

Heimasíða: www.arkitekt.is

© BATTERÍÐ EHF
ÖLL AFNOT OG AFRITTUN TÖRNINGAR AD HLUTA EBA I HELD ER HÁÐ BÖRFLÉU LEYFI HÖFUNDA