



ÁSYND A - A



Höfundur eldri bygginga: Þorvaldur Kristmundsson

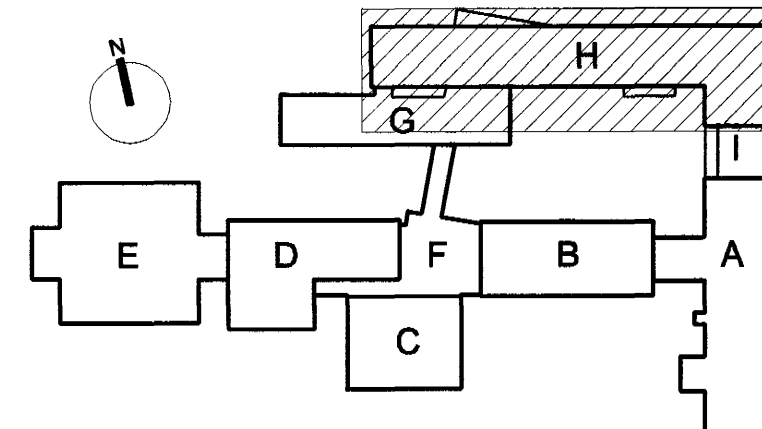

Lyklmynd mkv: 1:1500

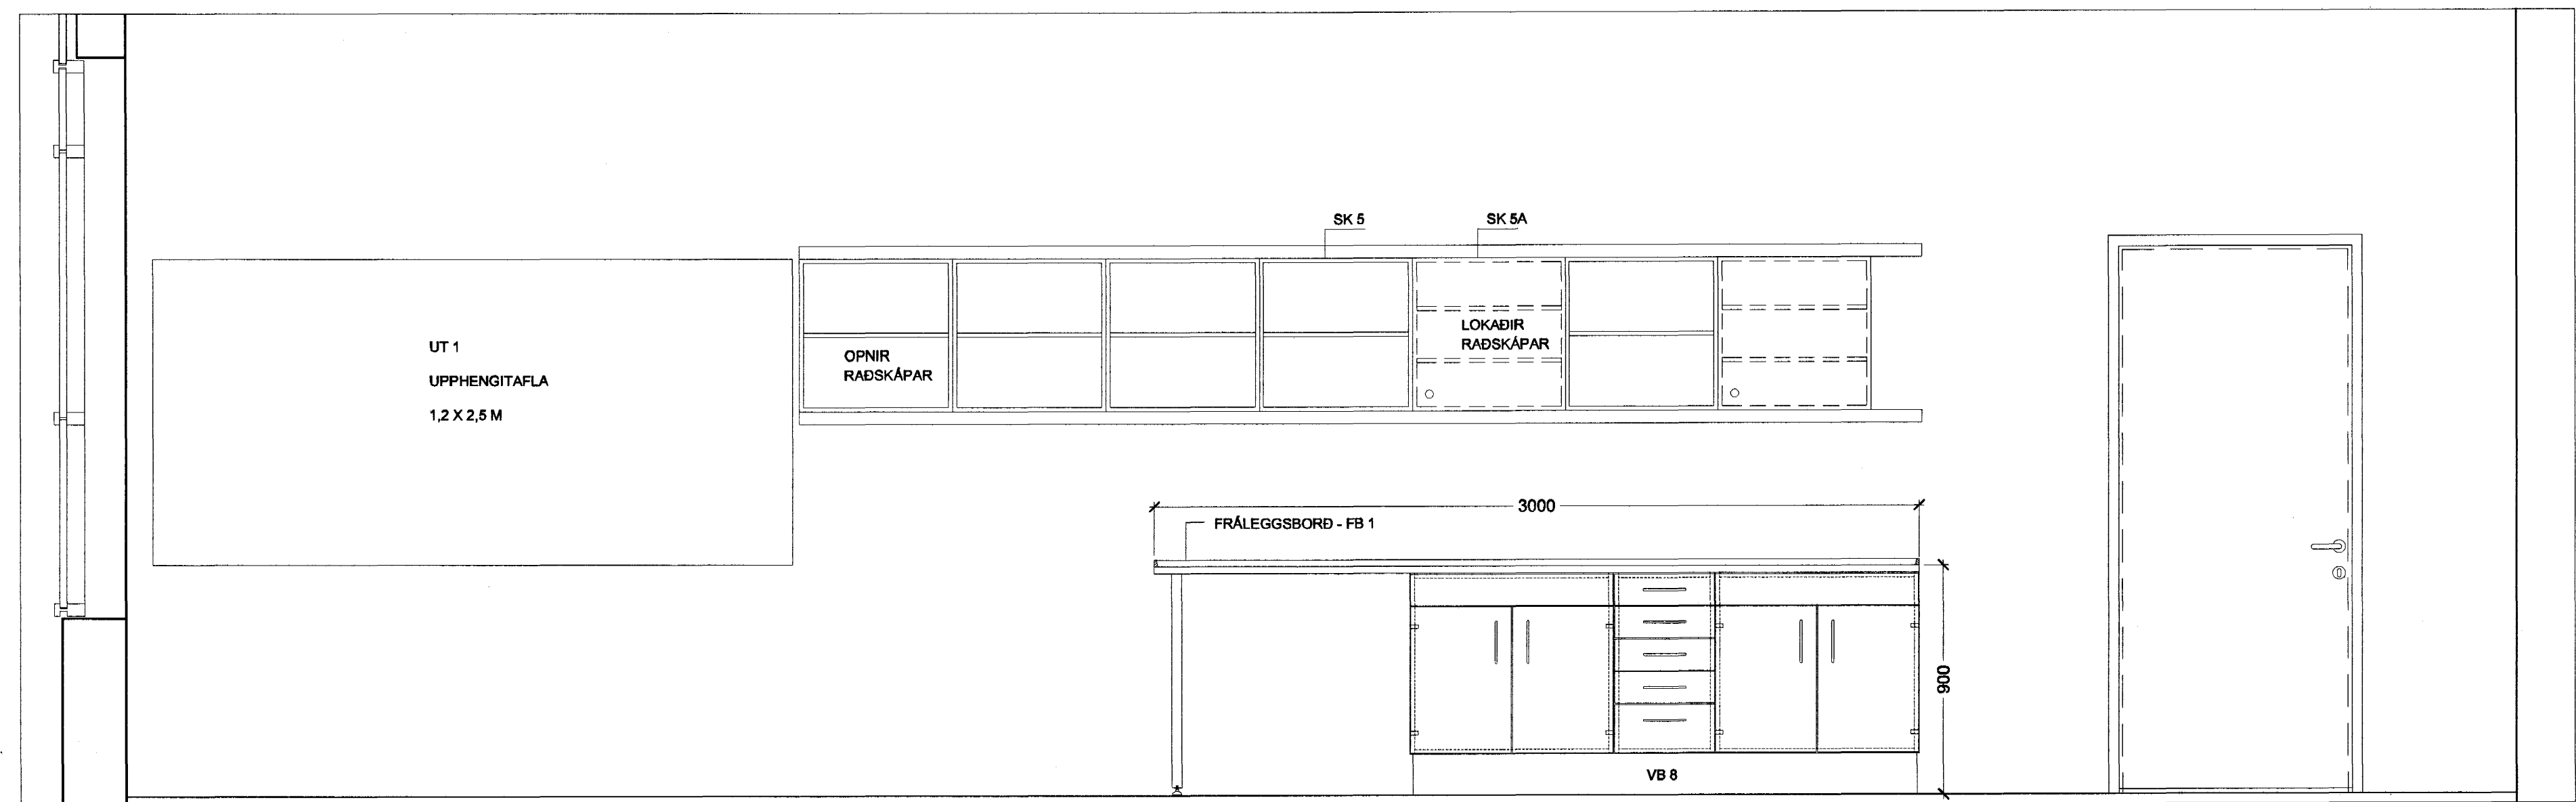

ÁSYND B - B

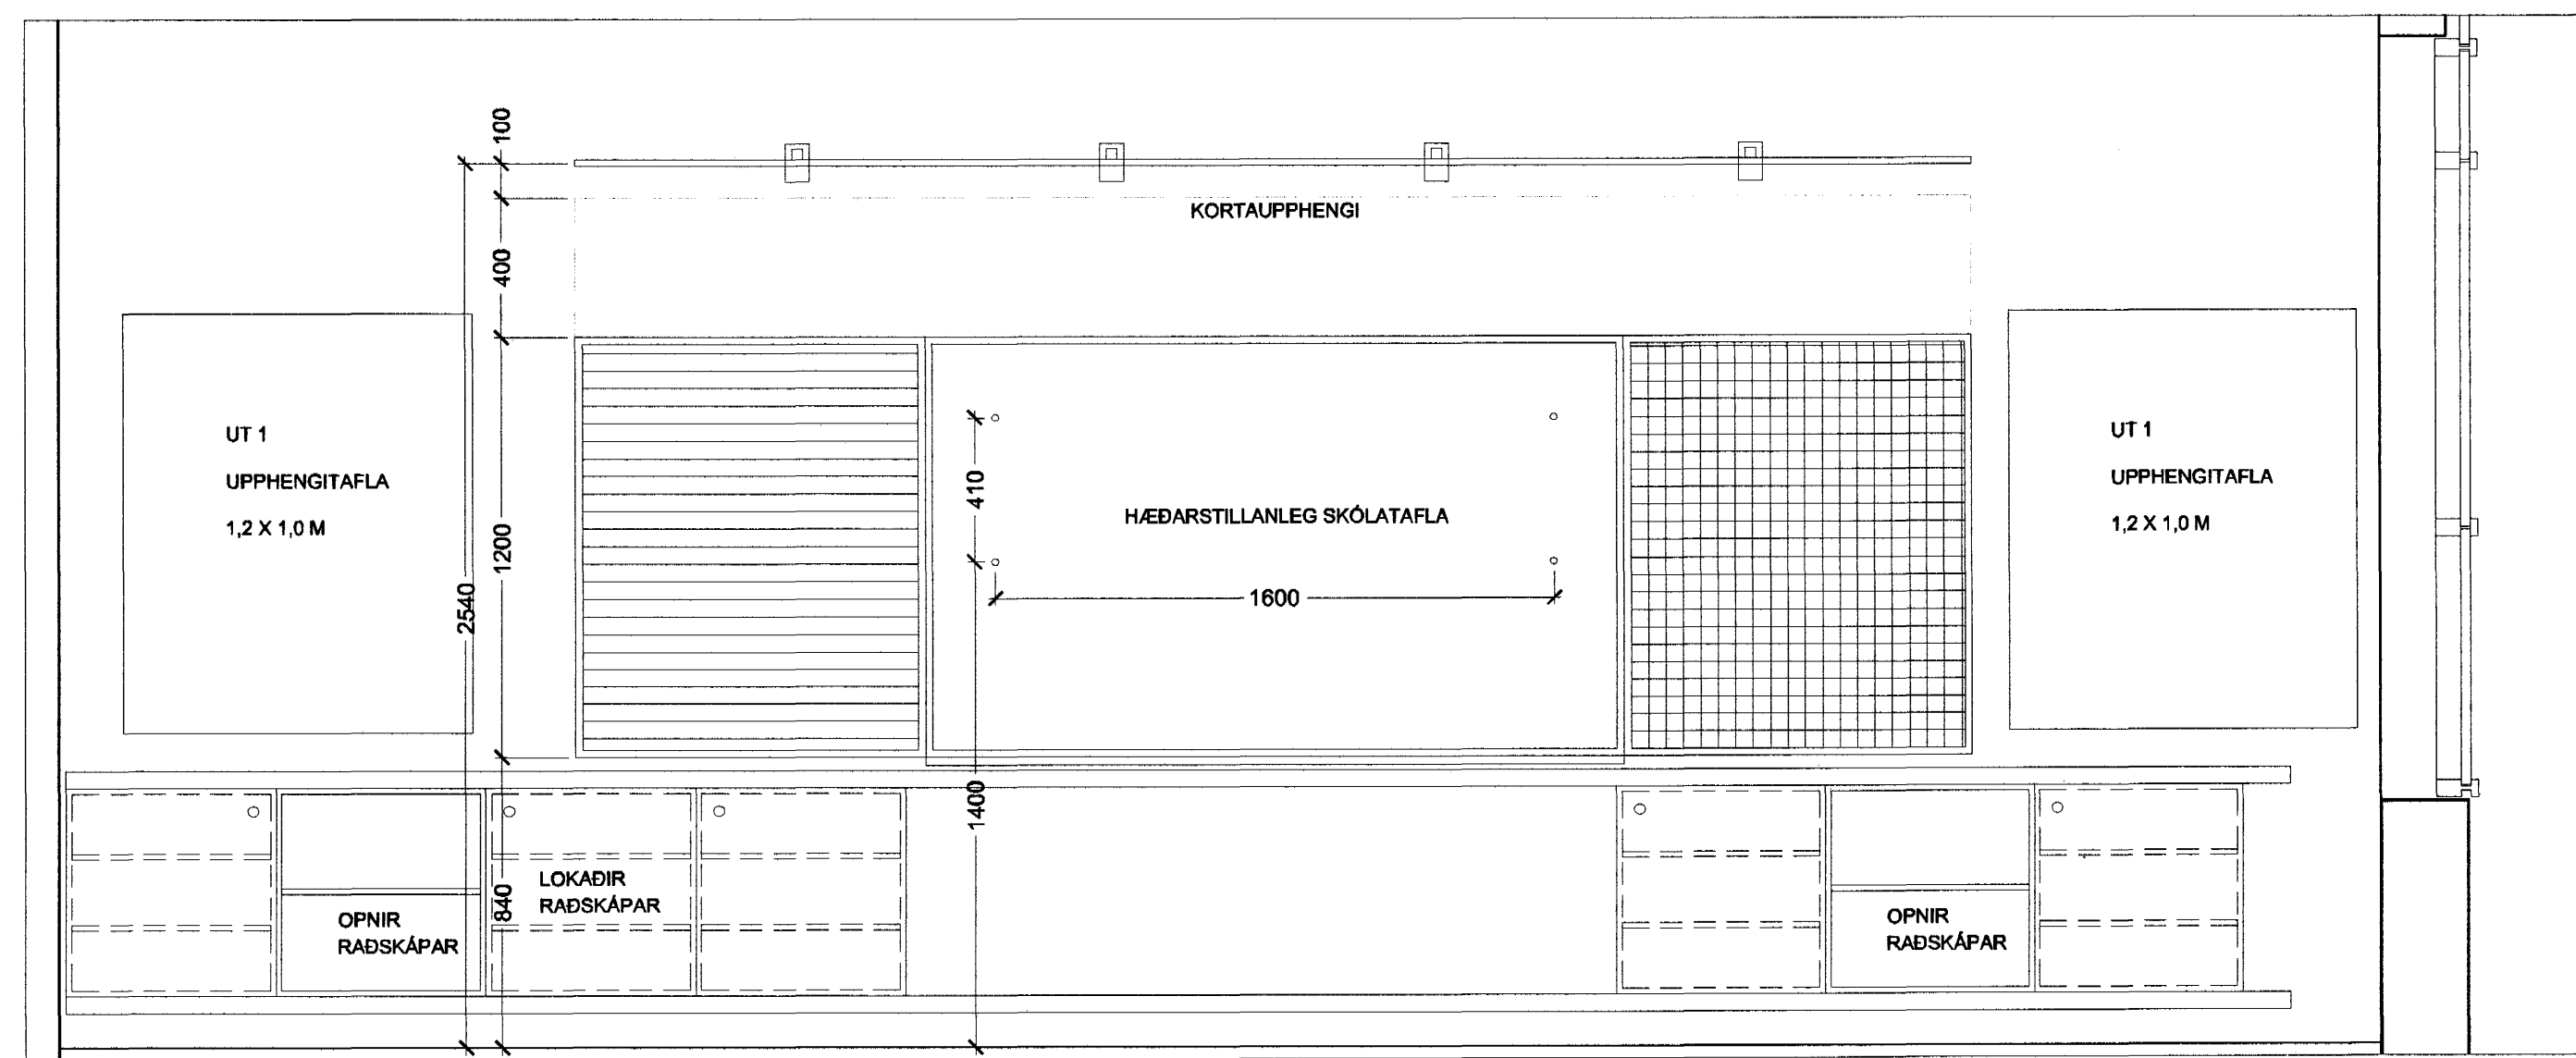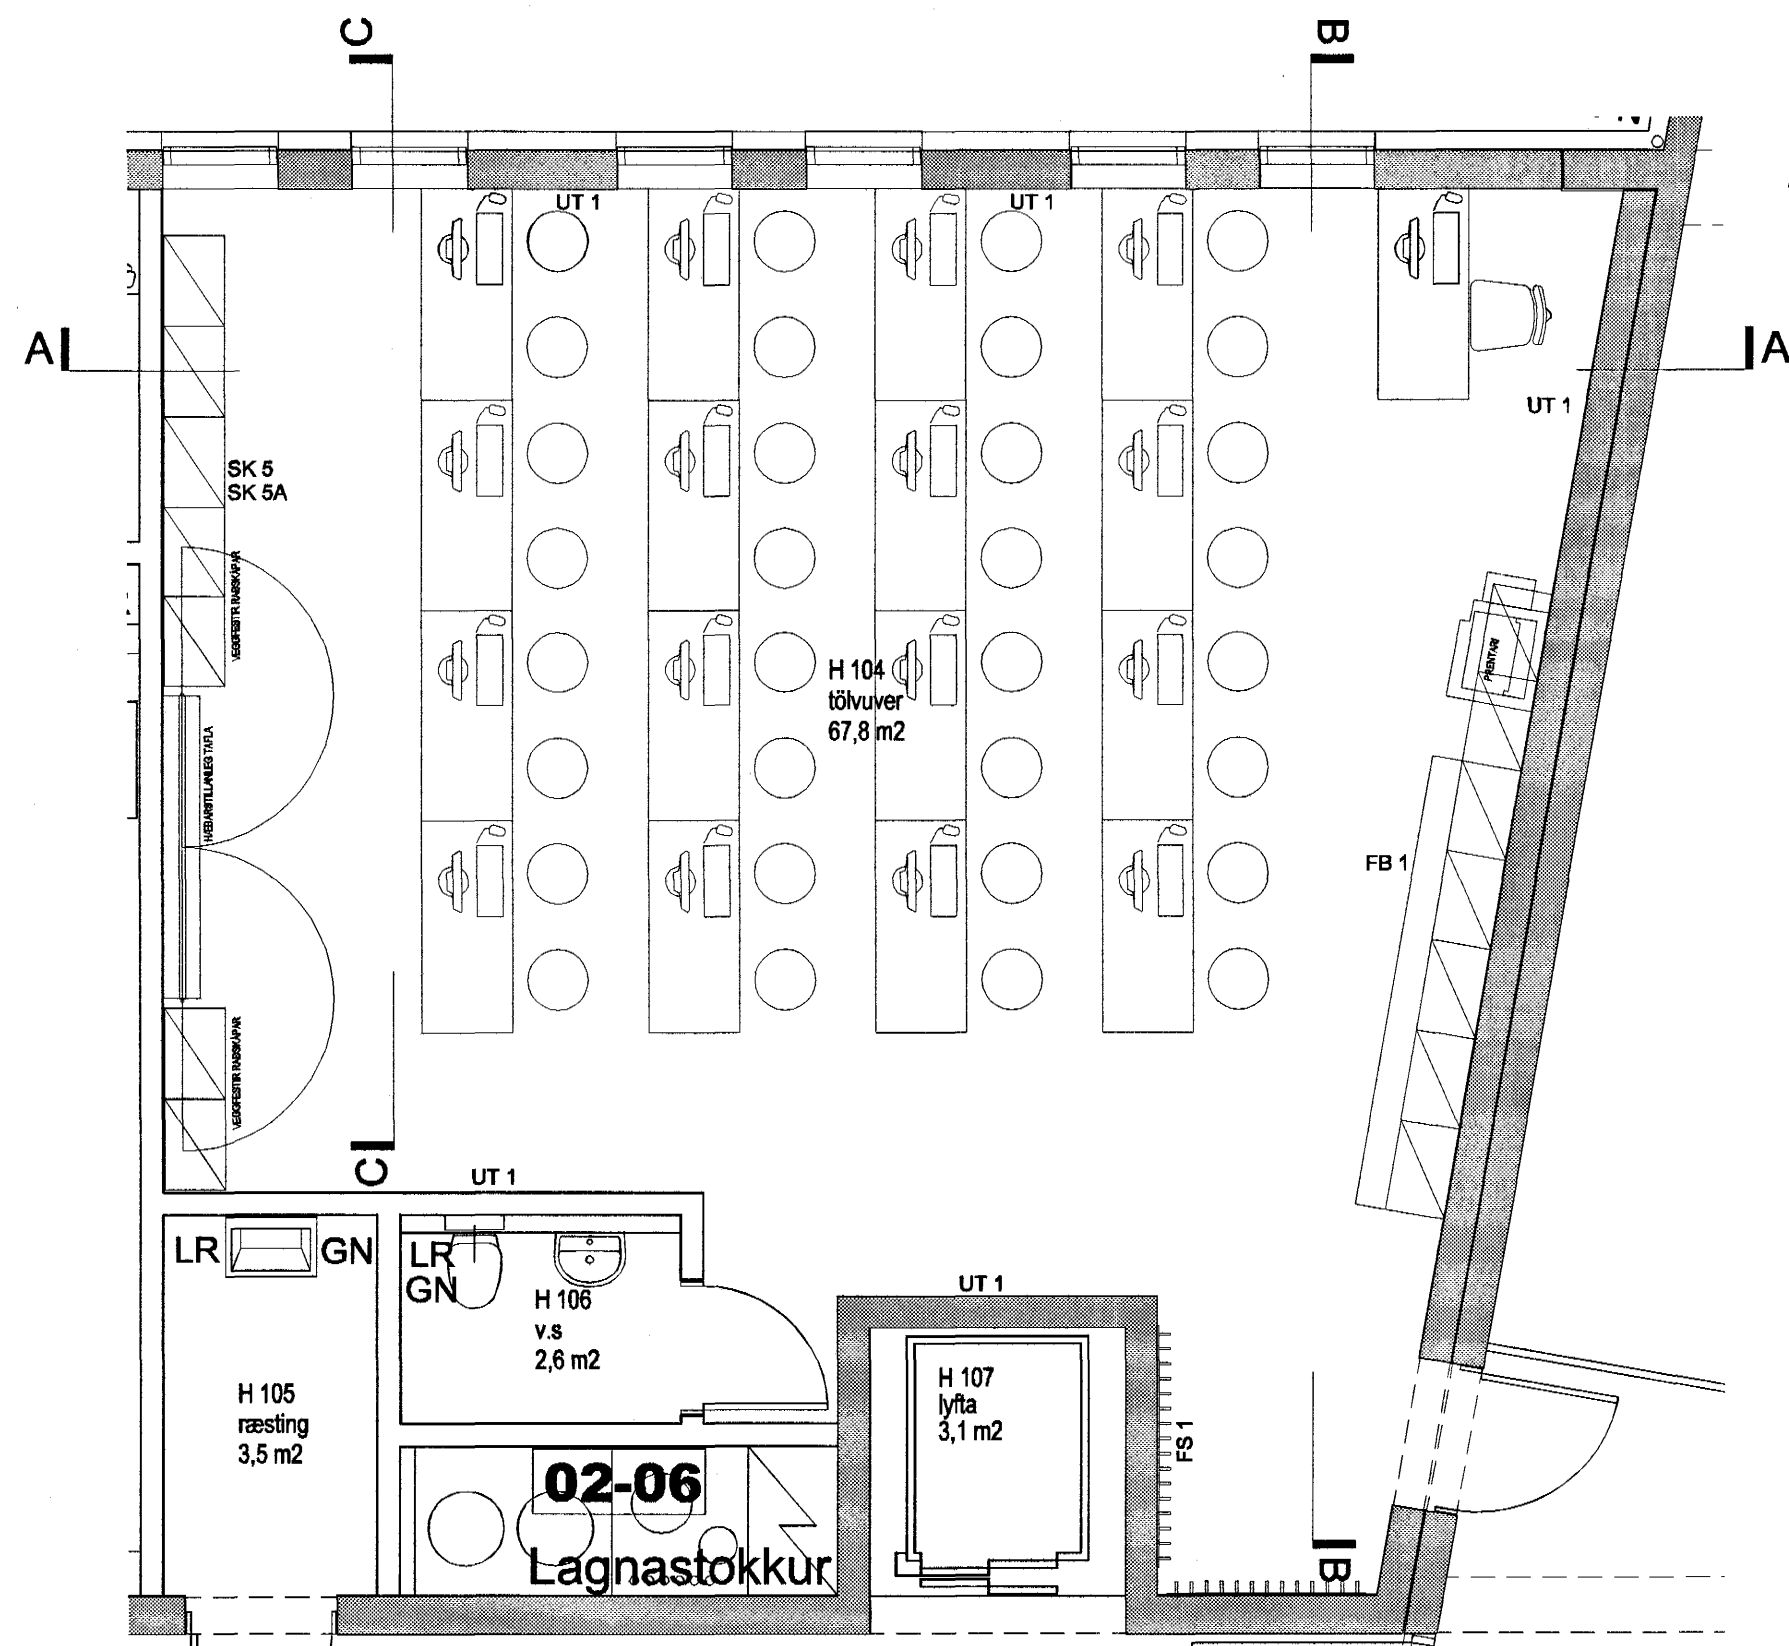

ÁSYND C - C

VINNUTEIKNING

04 JUN 2003

Fasteignafélag Hafnarfjarðar

VÍÐISTADASKÓLI, VÍDBYGGING

Hrauntungu 7, stgr. 1400-01 43100070

HLUTATEIKNING

INNRETTINGAR

TÖLVUVER, RYMI H 104

MKV.: 1:50, 1:20


DAGS: 14.03.2003

TEIKNAD: ES.

SKRÁ: 0240, (72)4.12-(72)4.17.dwg

(72)4.09

Frumútg.

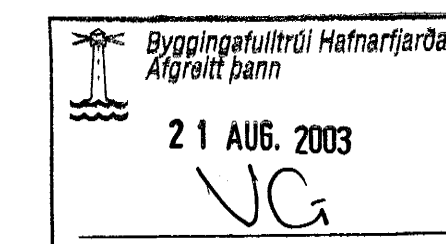

Jón Ólafur Ólafsson FAL

kt: 056623-4099

Sigurður Elfharsón FAL

kt: 512191-1259

Trénuhrauni 1

220 Hafnarfjörð

S: 54 54 700 F: 54 54 701

Netfang: batteri@arkitekt.is

Heimasíða: www.arkitekt.is

BATTERÍÐ

ARKITEKTA

Trénuhrauni 1

220 Hafnarfjörð

S: 54 54 700 F: 54 54 701

Netfang: batteri@arkitekt.is

Heimasíða: www.arkitekt.is

© BATTERÍÐ EHF
ÖLL AÐRIT OG AFRITUN TÖKNINGAR AÐ HILUTA EÐA Í HEILD ER HÁB ÞRÖFLEIÐU LEYTI HÖFUNDNA