



ASÝND A - A


Höfundur eldri bygginga: Þorvaldur Kristmundsson

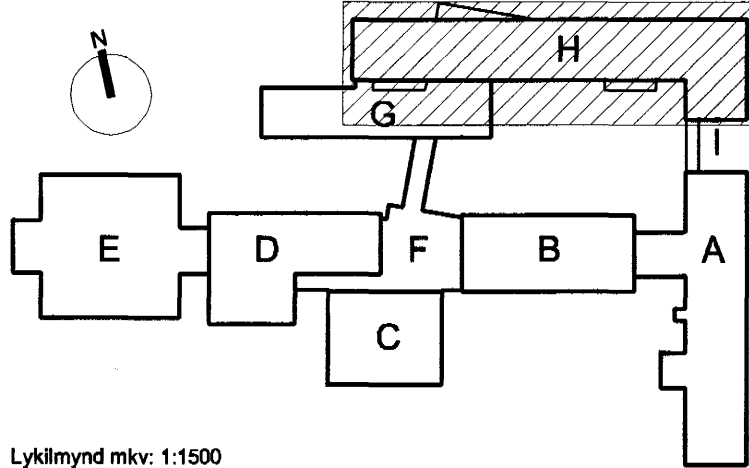


Lýðmynd mskv: 1:1500

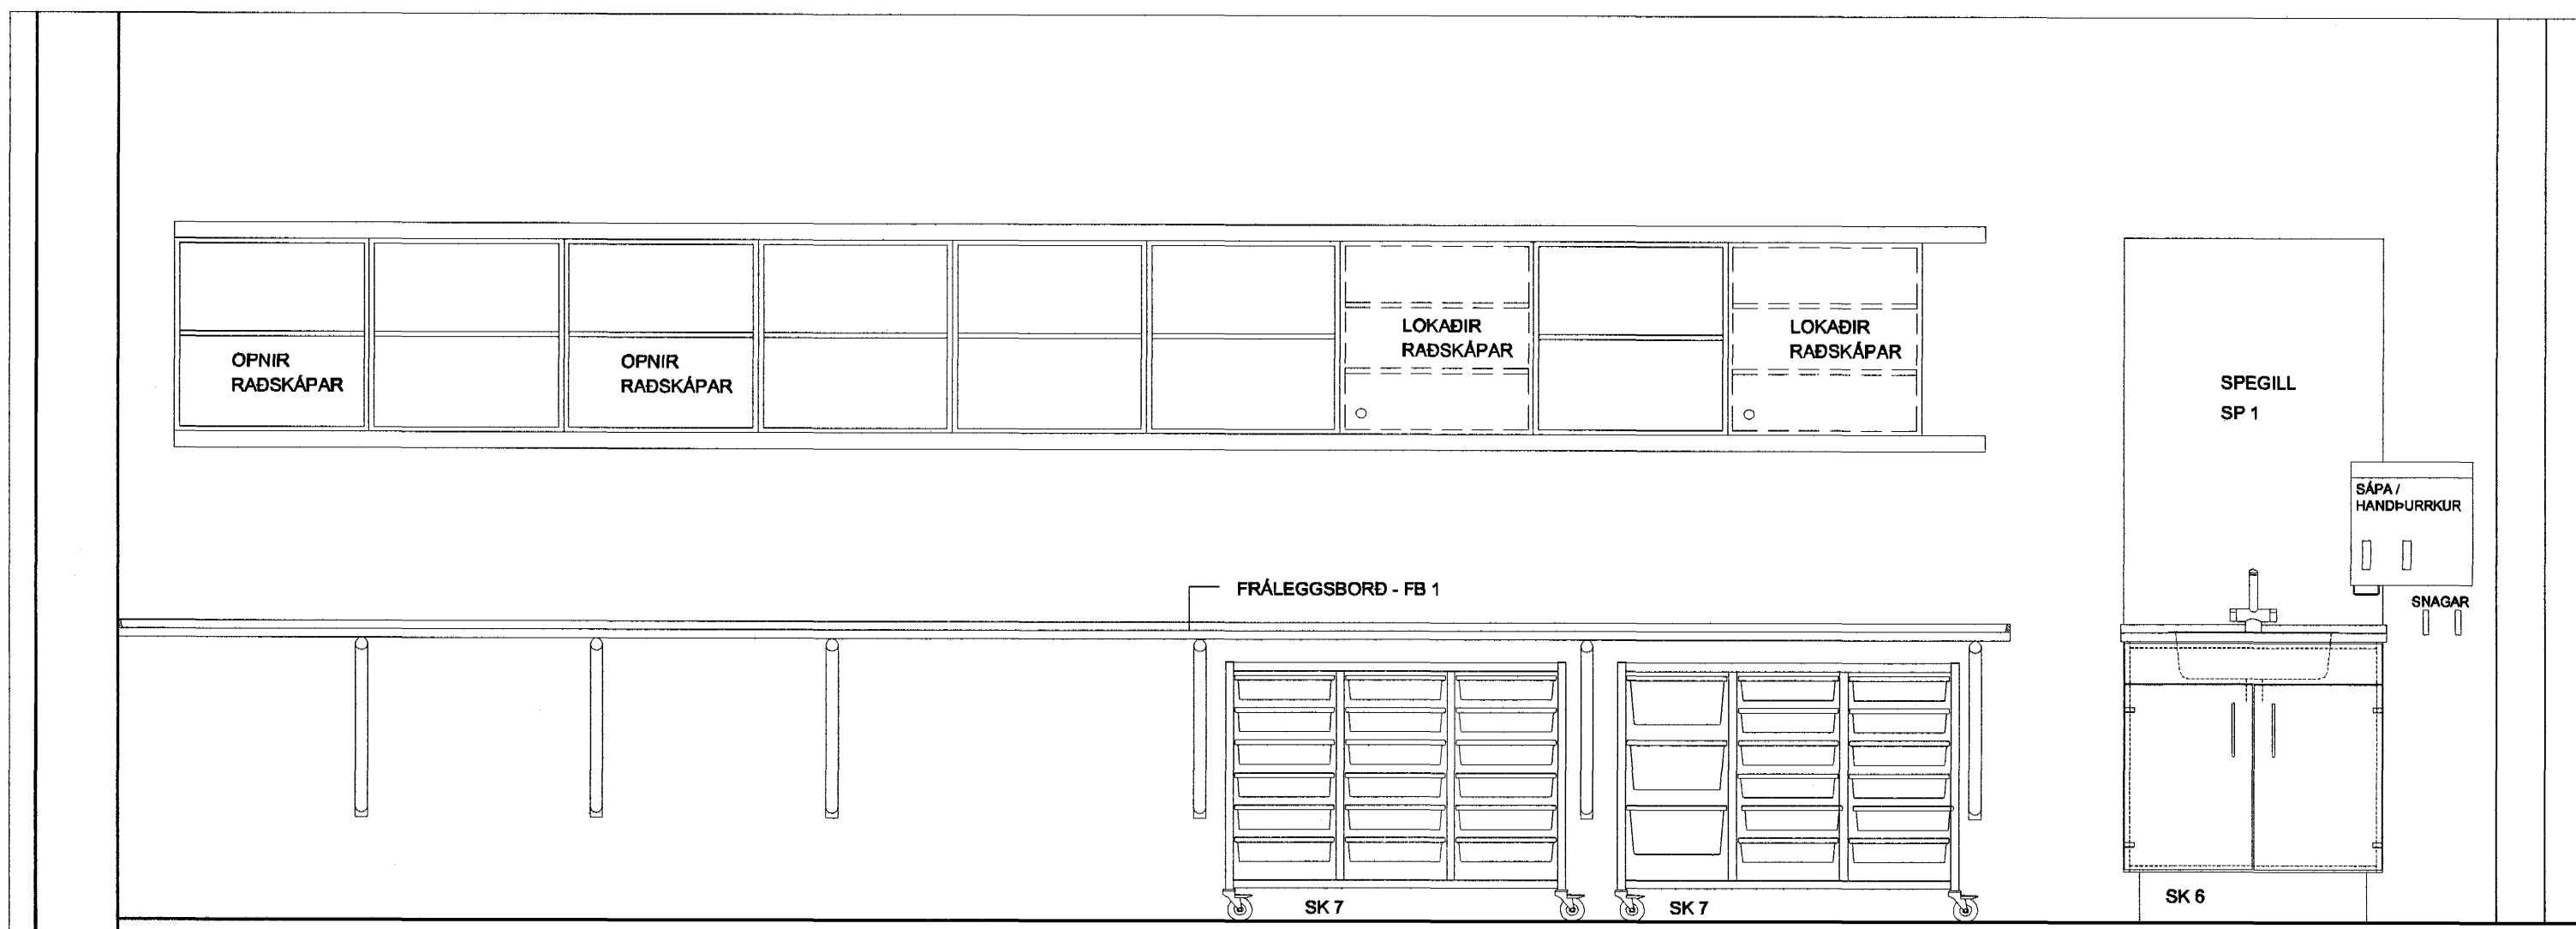

ASÝND B - B

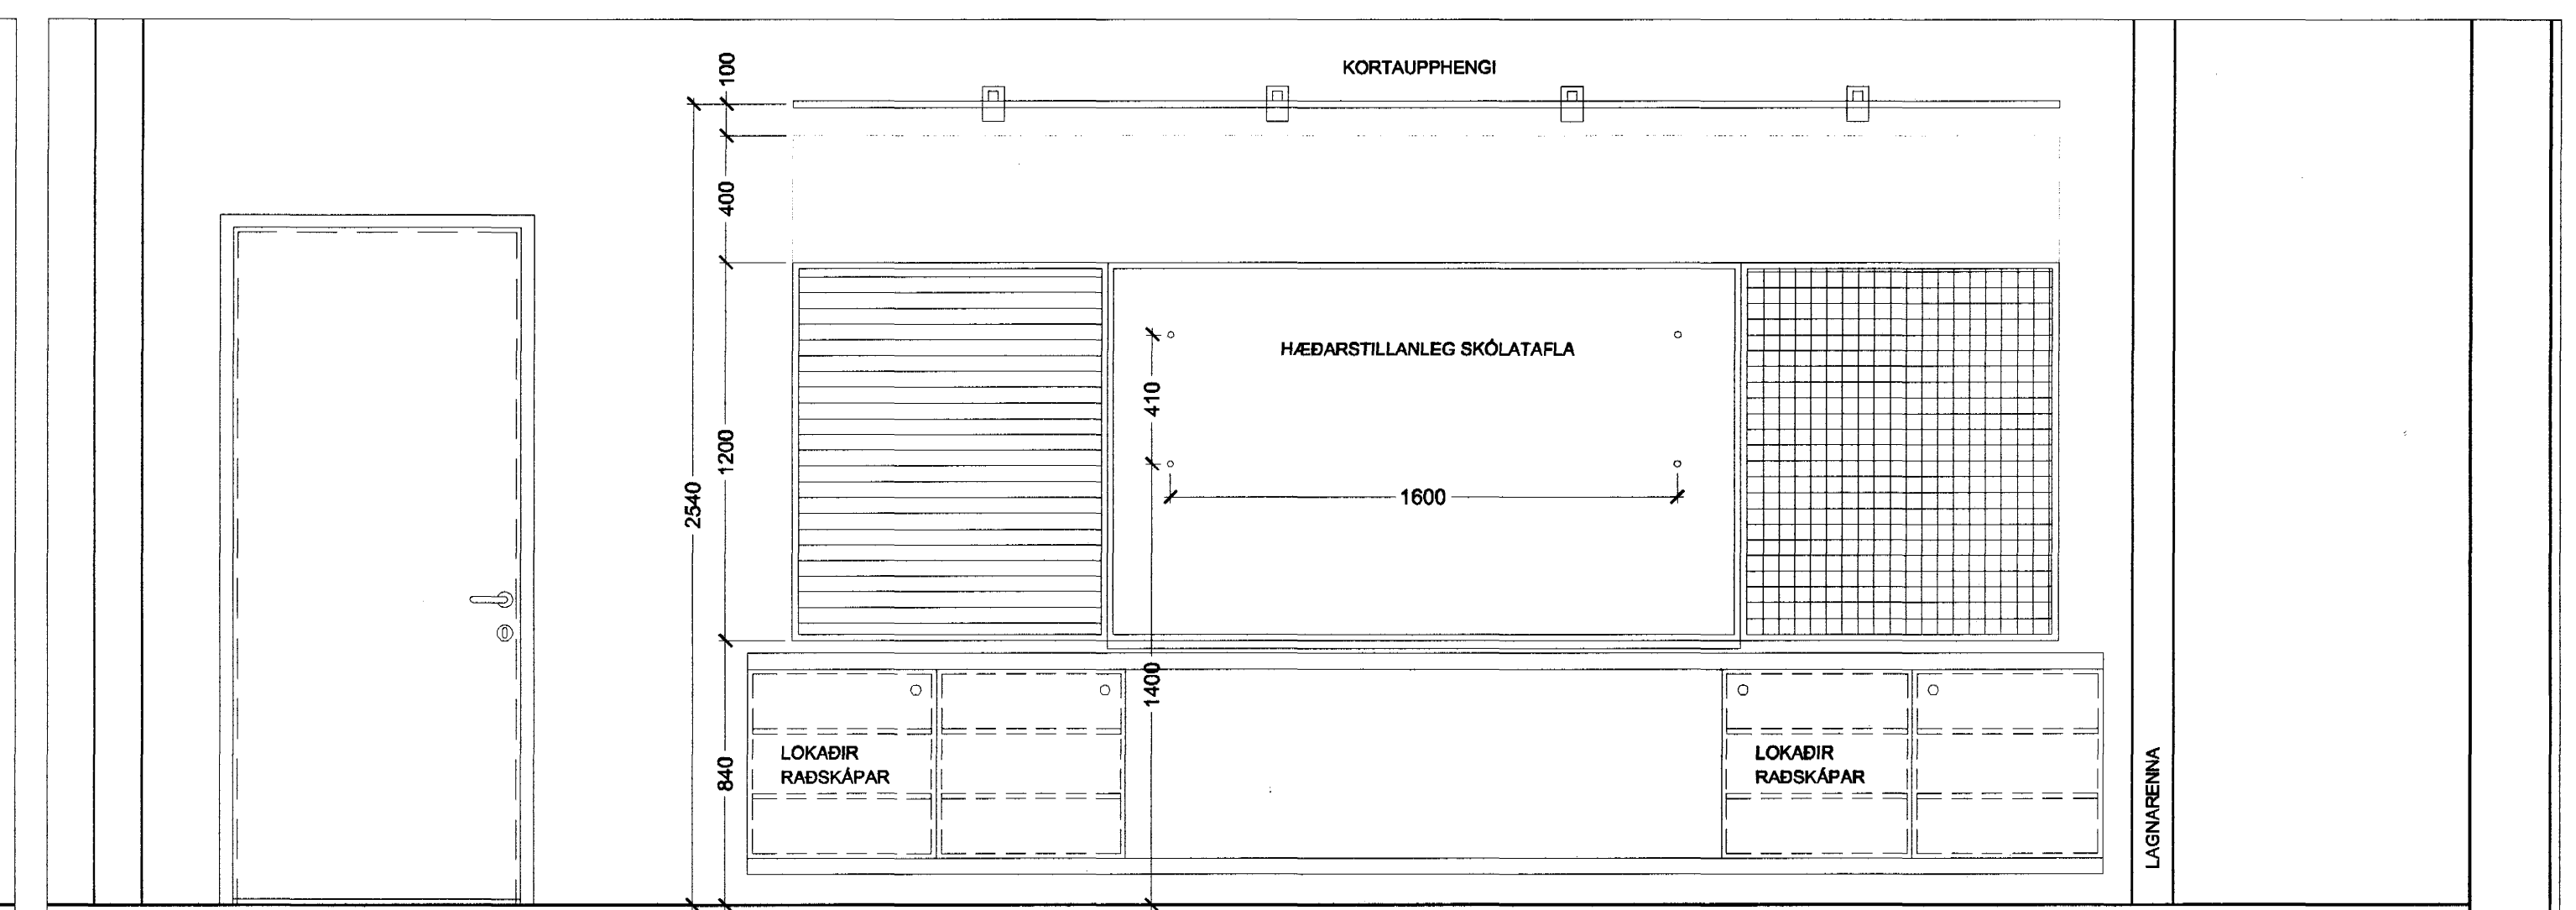

ASÝND C - C

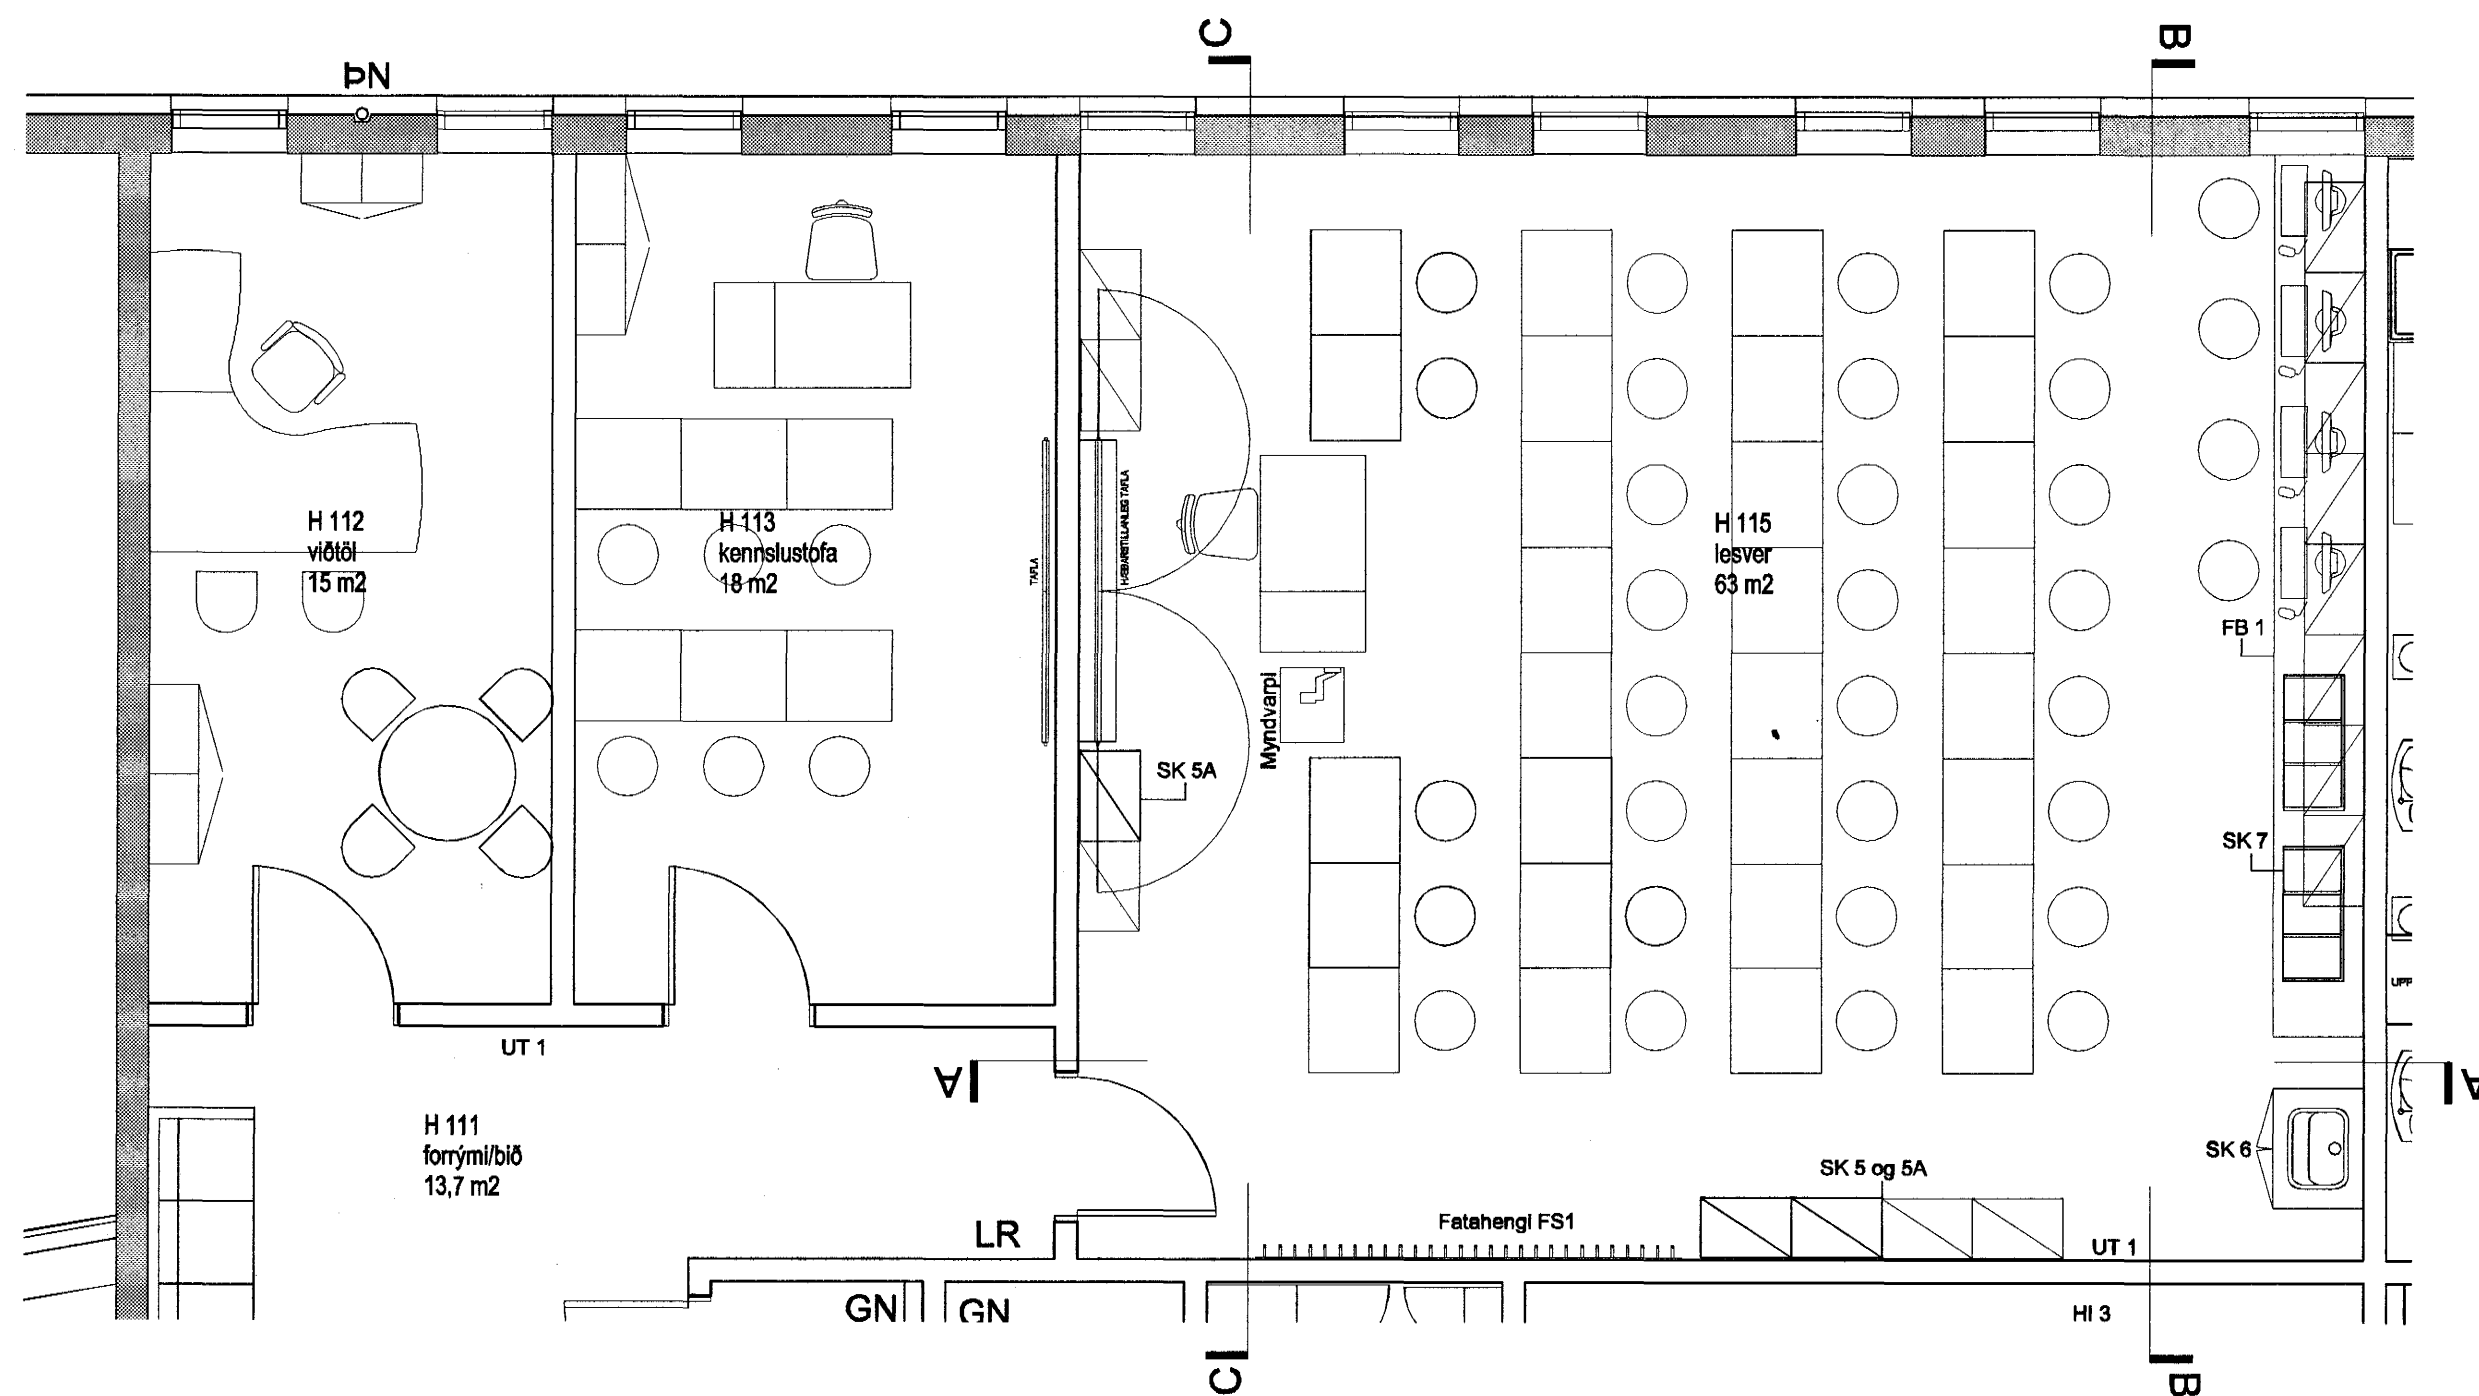


VINNUTEIKNING

04 JUN 2003

Fasteignafélag Hafnarfjarðar

VÍÐISTADASKÓLI, VIÐBYGGING

Hrauntungu 7, stgr. 1400-01 43100070

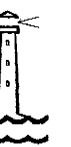

0240

HLUTATEIKNING

INNRETTINGAR
LESVER, RÝMI H 113, H 115

MKV: 1:50, 1:20


DAGS: 14.03.2003

TEIKNAD: ES,

SKRÁ: 0240, (72)4.12-(72)4.17.dwg

(72)4.10

Frumútg.

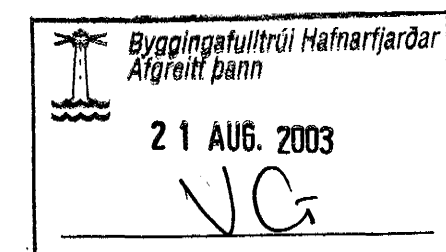

Jón Ólafur Ólafsson FAI

kt: 026888-2999

Sigurður Einarsson FAI

kt: 110457-2789

BATTERÍÐ
ARKITEKTA

kt: 521291-1259

Trénustrauki 1

220 Hafnarfjörð

Sigurður Harðarson FAI

kt: 030448-3999

S: 54 54 700 F: 54 54 701

Netfang: batteri@arkitekti.is

Heimasíða: www.arkitekti.is

© BATTERÍÐ EHF
ÖLL AÐNOT OG AFRITUN TERNINGAR AD HEUTA Eða I HEILD ER HÁÐ BIRNLEGU LEYFI HÖFUNDA