




Lykmynd mkr: 1:1500

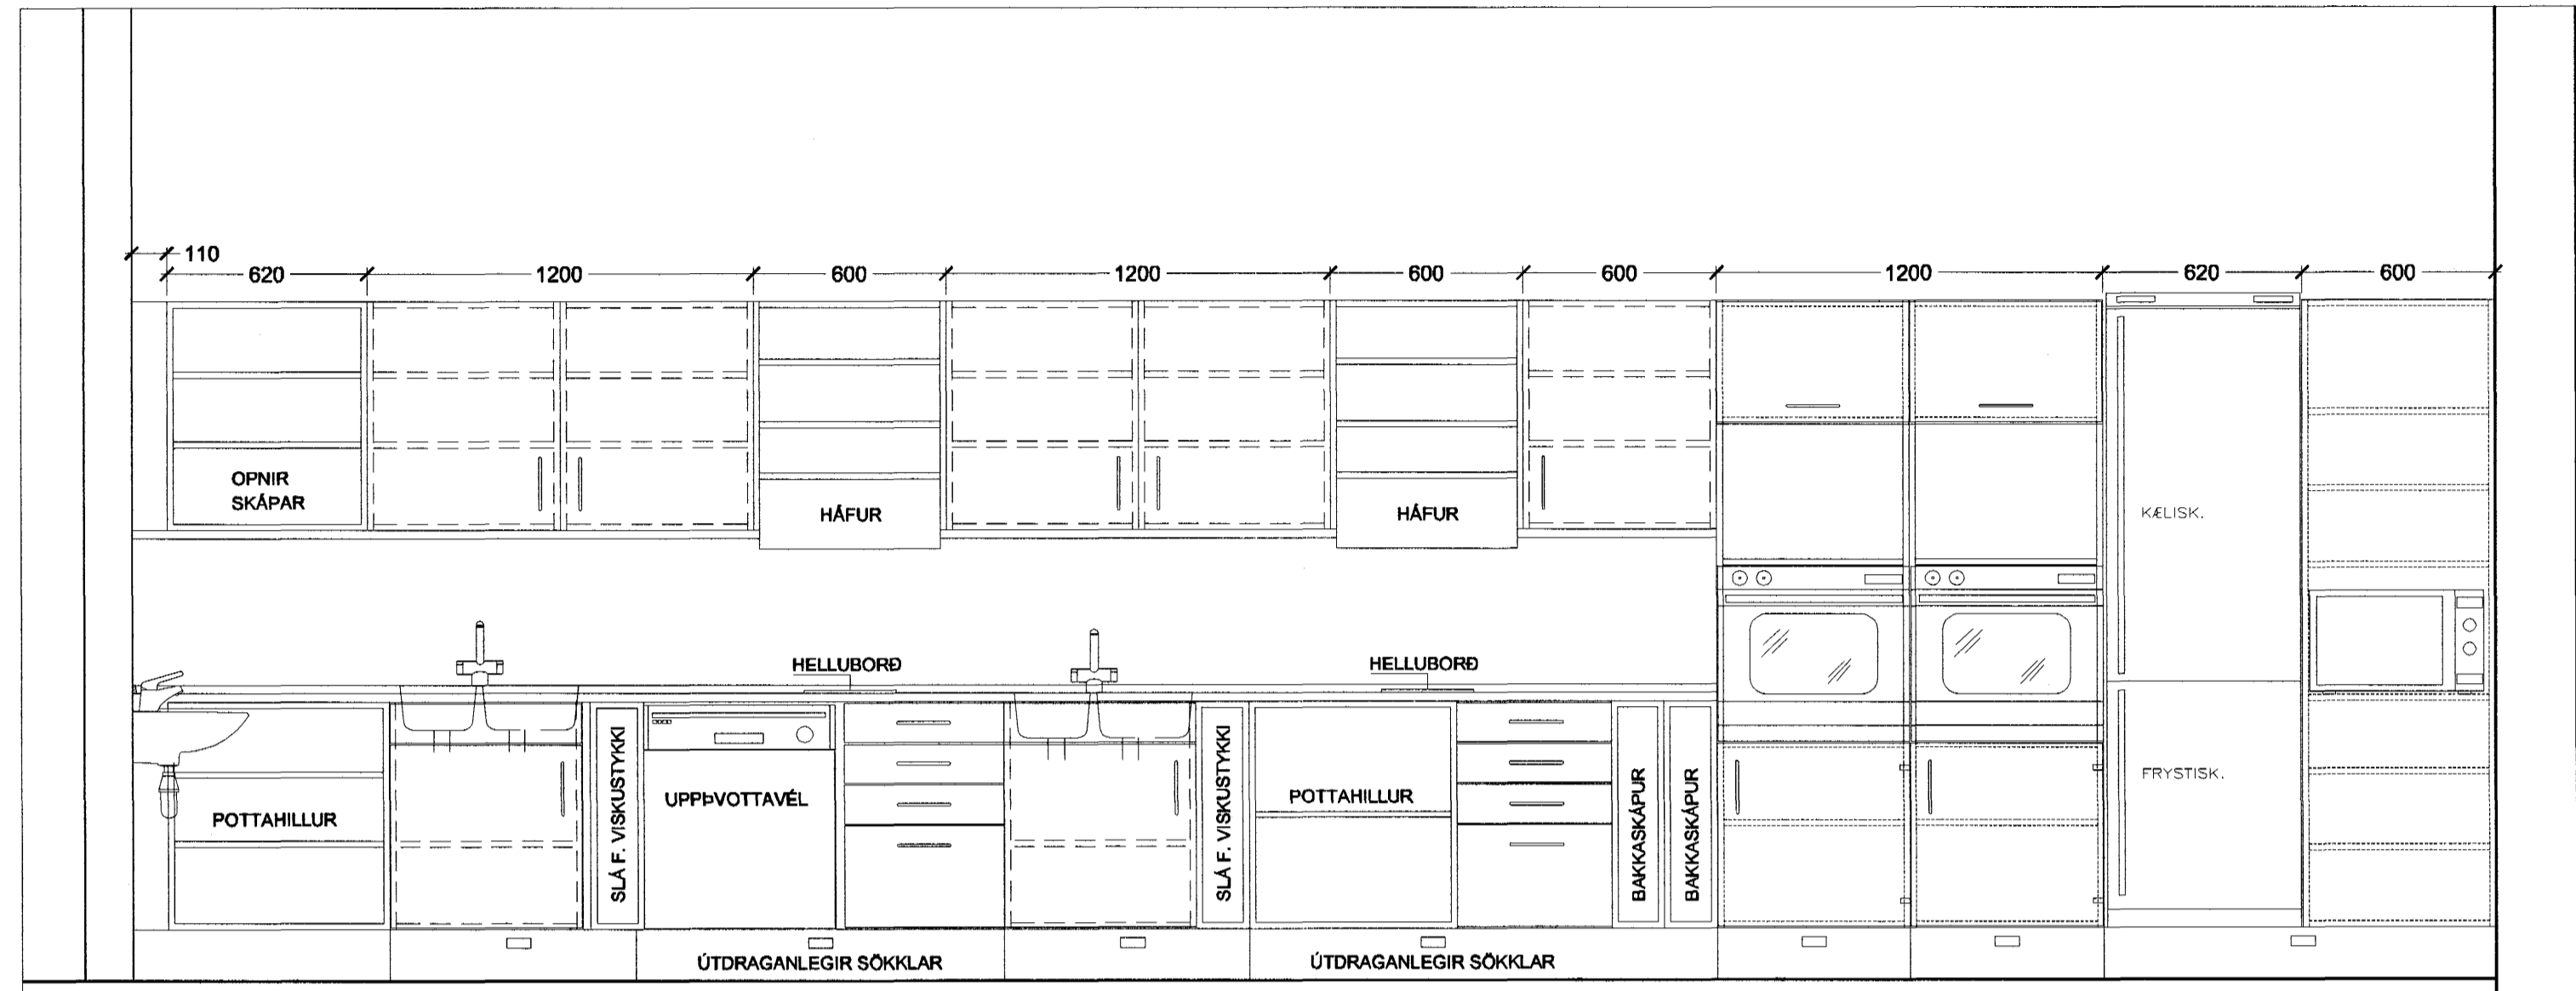

ÁSYND A - A

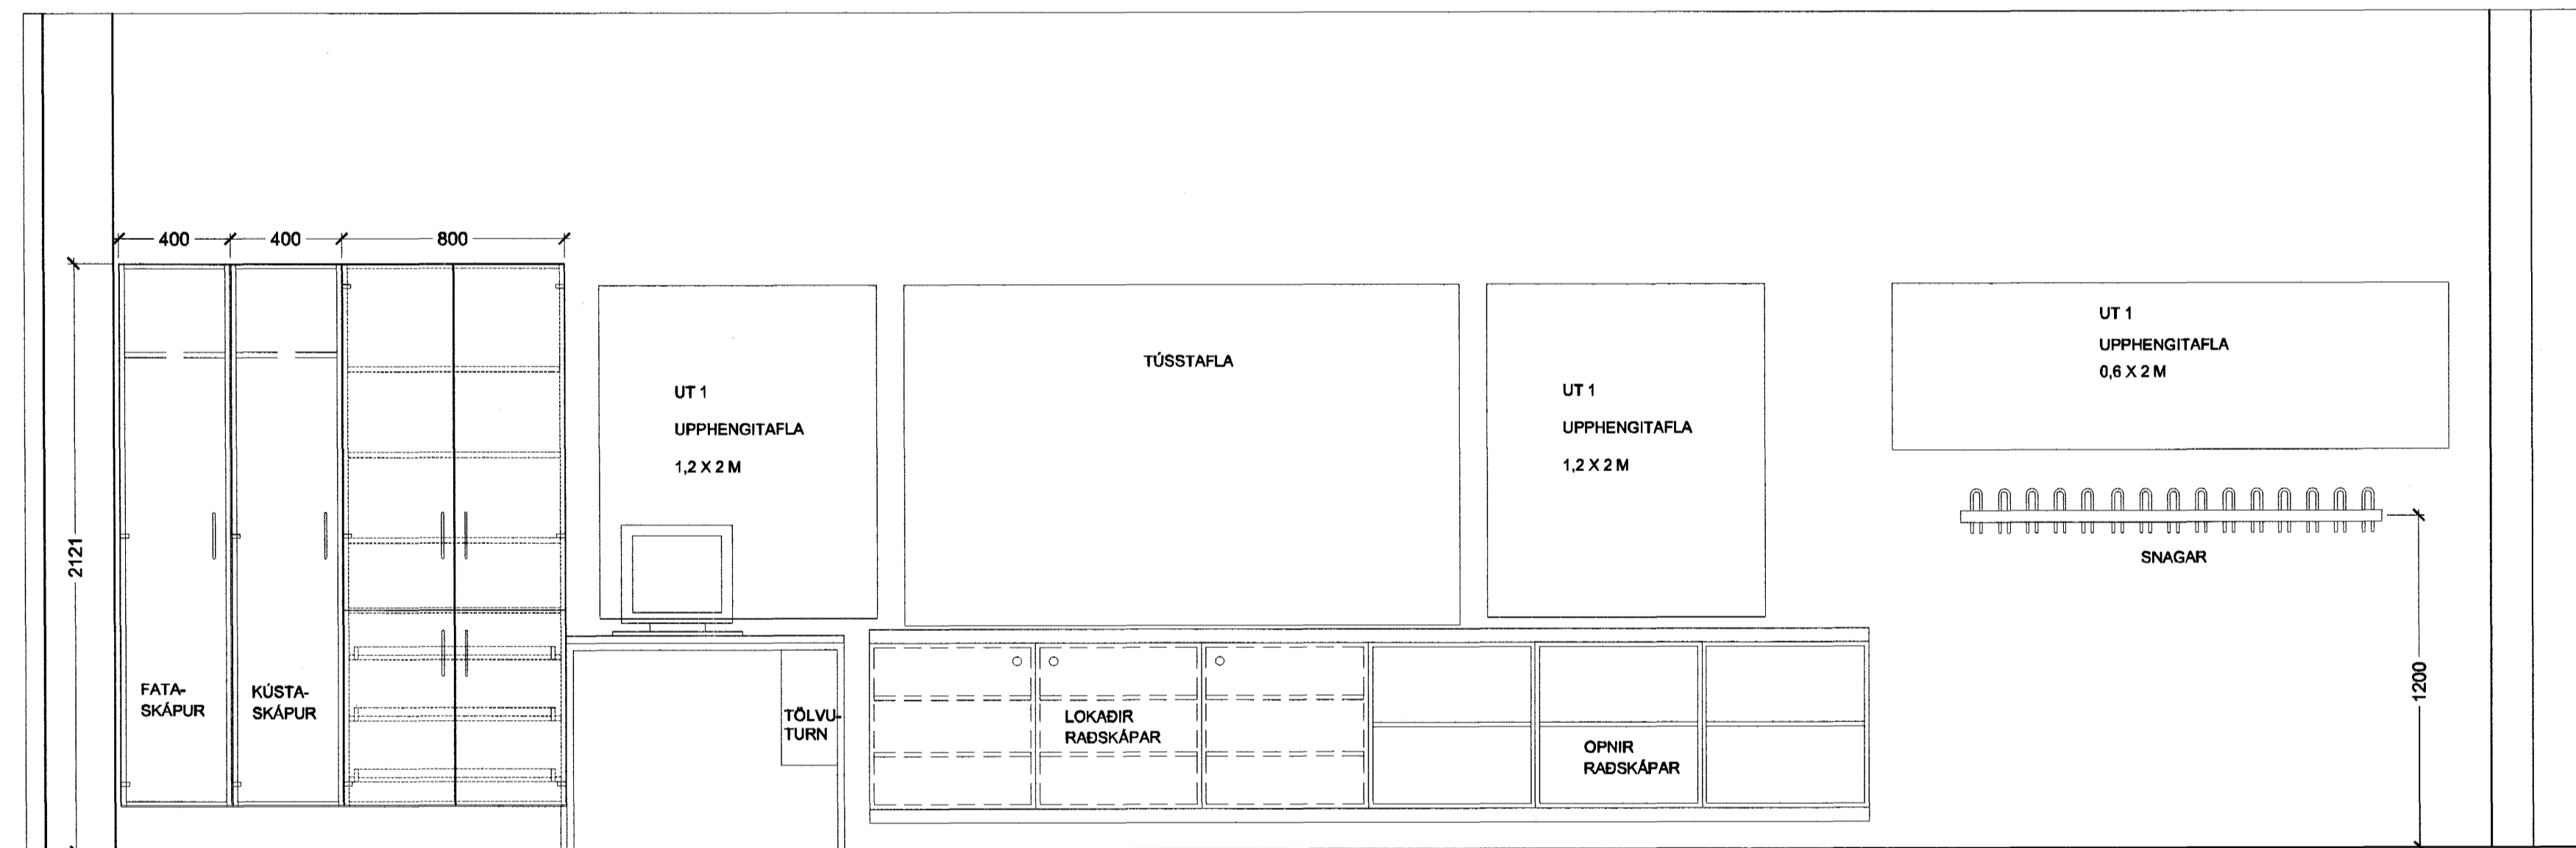

ÁSYND B - B

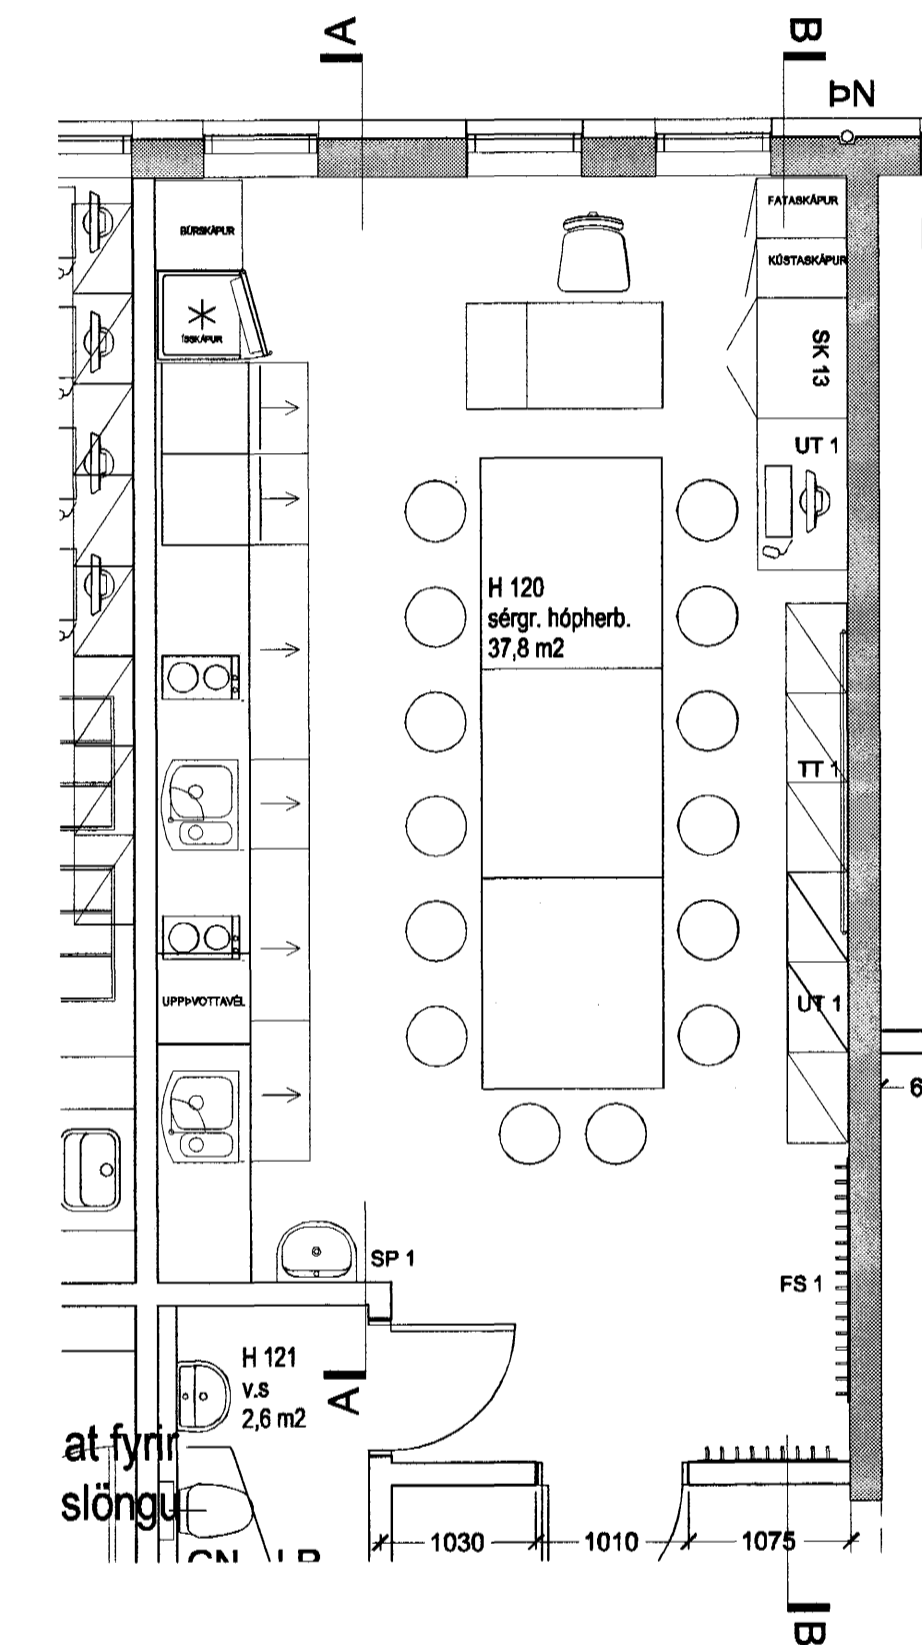

VINNUTEIKNING

0 4 JUN 2003

Fasteignafélag Hafnarfjarðar

VÍÐISTÁÐASKÓLI, VÍÐBYGGING

Hrauntungu 7, stgr. 1400-01 43100070 **0240**

HLUTATEIKNING

INNRETTINGAR

SÉRGR. HÓPHERB, RÝMI H 120

MKV.: 1:50, 1:20


DAGS: 14.03.2003

TEIKNAD: ES,

SKRÁ: 0240, (72)4.12-(72)4.17.dwg

(72)4.11

Frumútg.

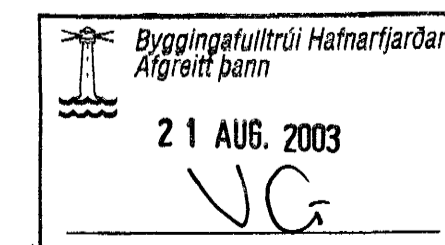

Jón Ólafur Ólafsson FAI
k: 030448-3999
Sigurður Þórhásson FAI
k: 110497-2789

BATTERÍÐ
ARKITEKTA

k: 521291-1259
Trönuhrauni 1
220 Hafnarfjörður

Sigurður Harðarson FAI
k: 030448-3999

S: 54 54 700 F: 54 54 701
Netfang: batteri@arkitekt.is
Helmasíða: www.arkitekt.is