




ÁSYND A - A

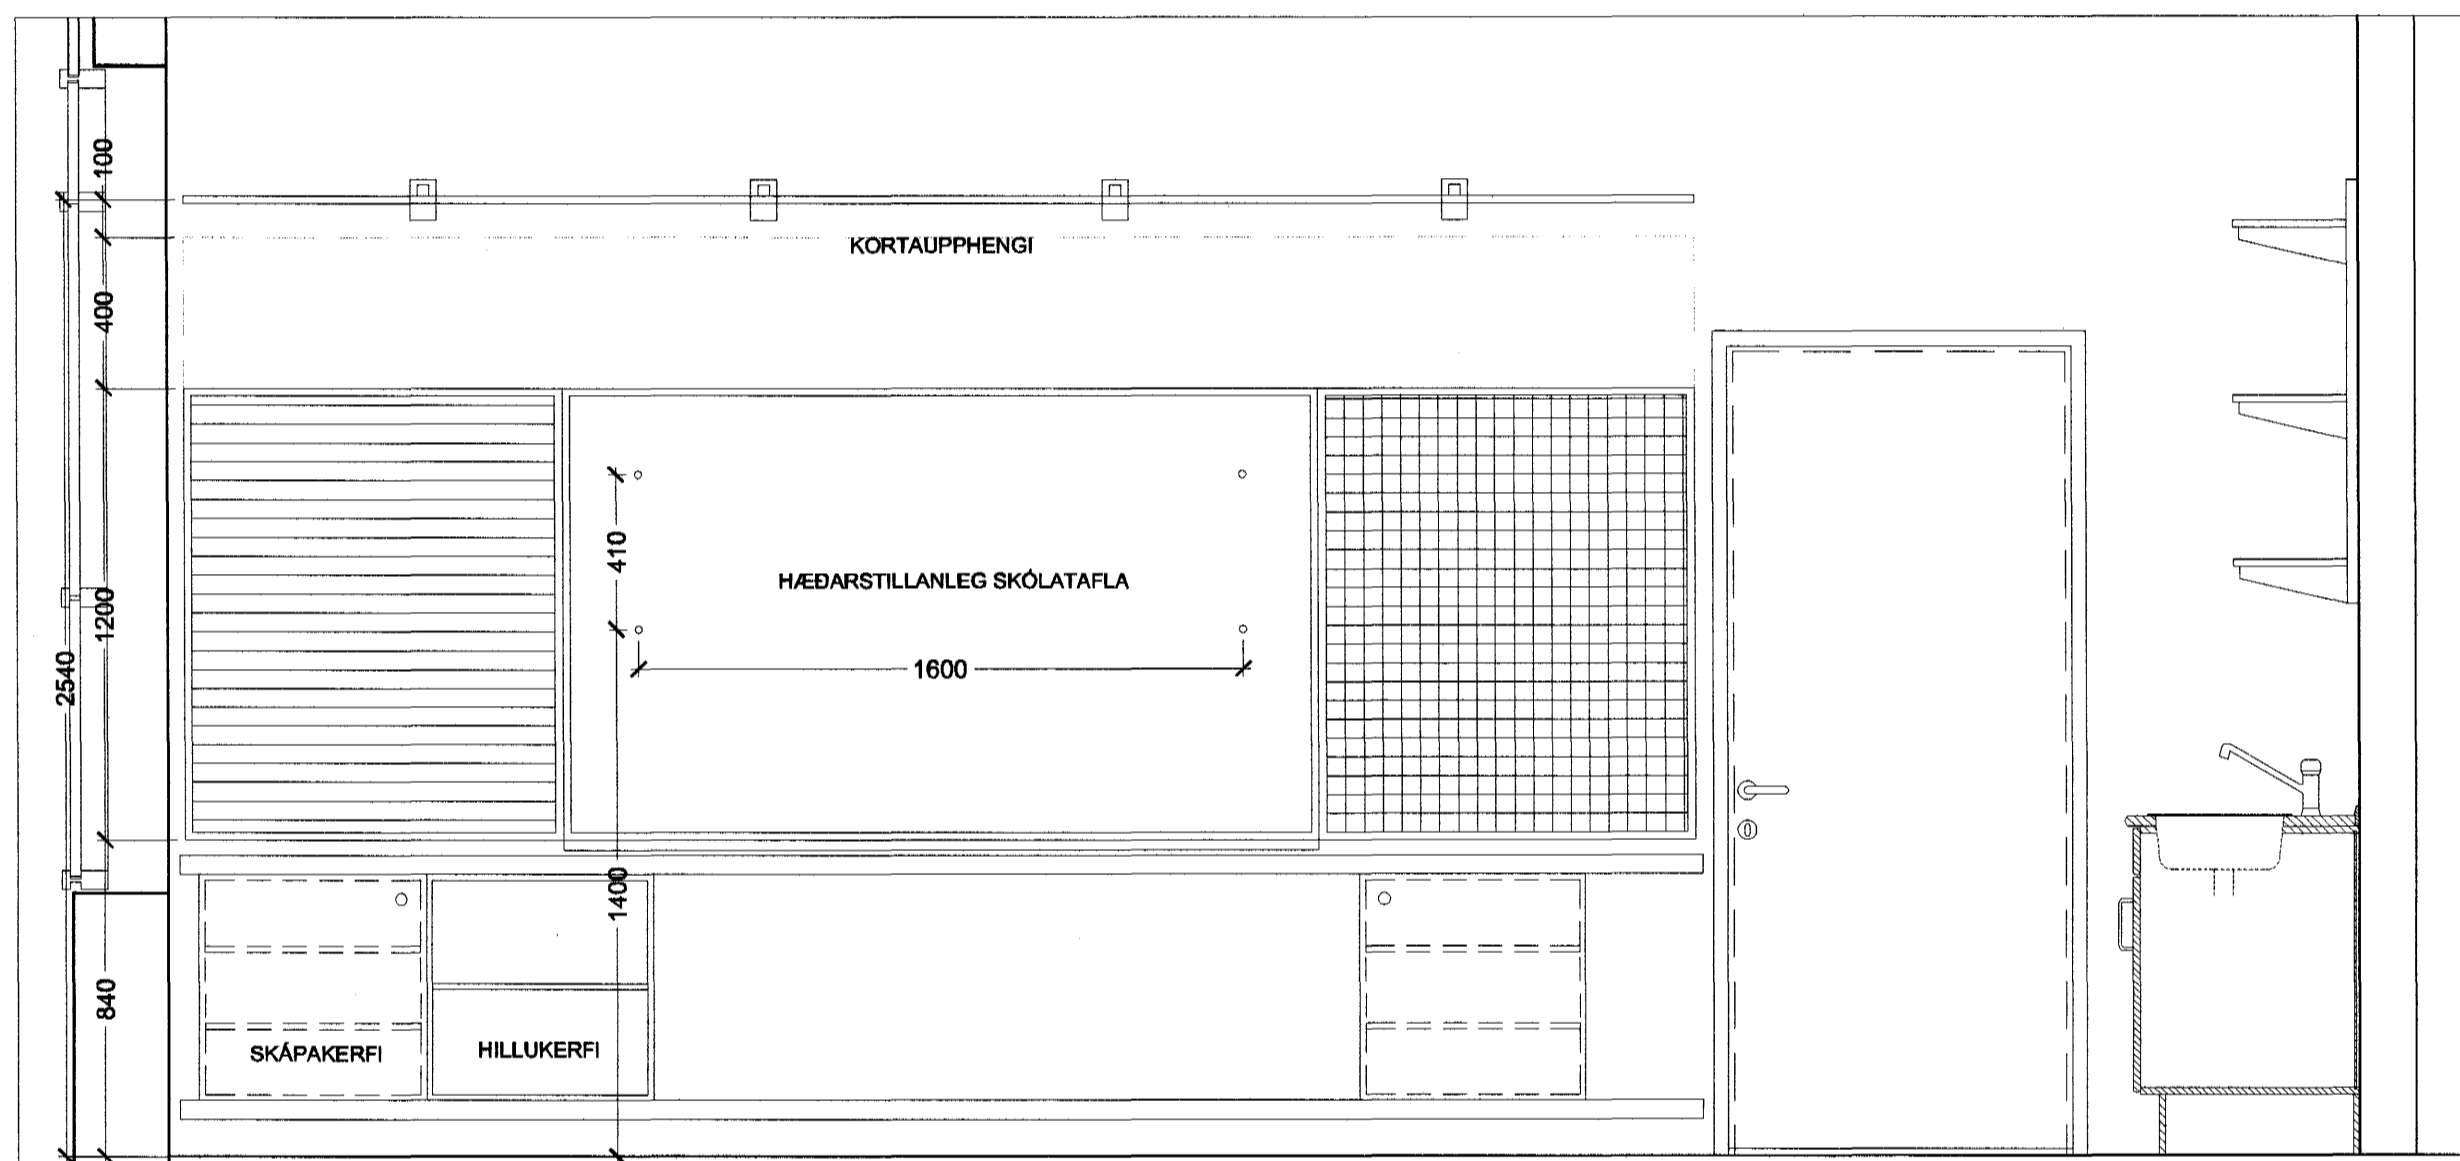


ÁSYND B - B

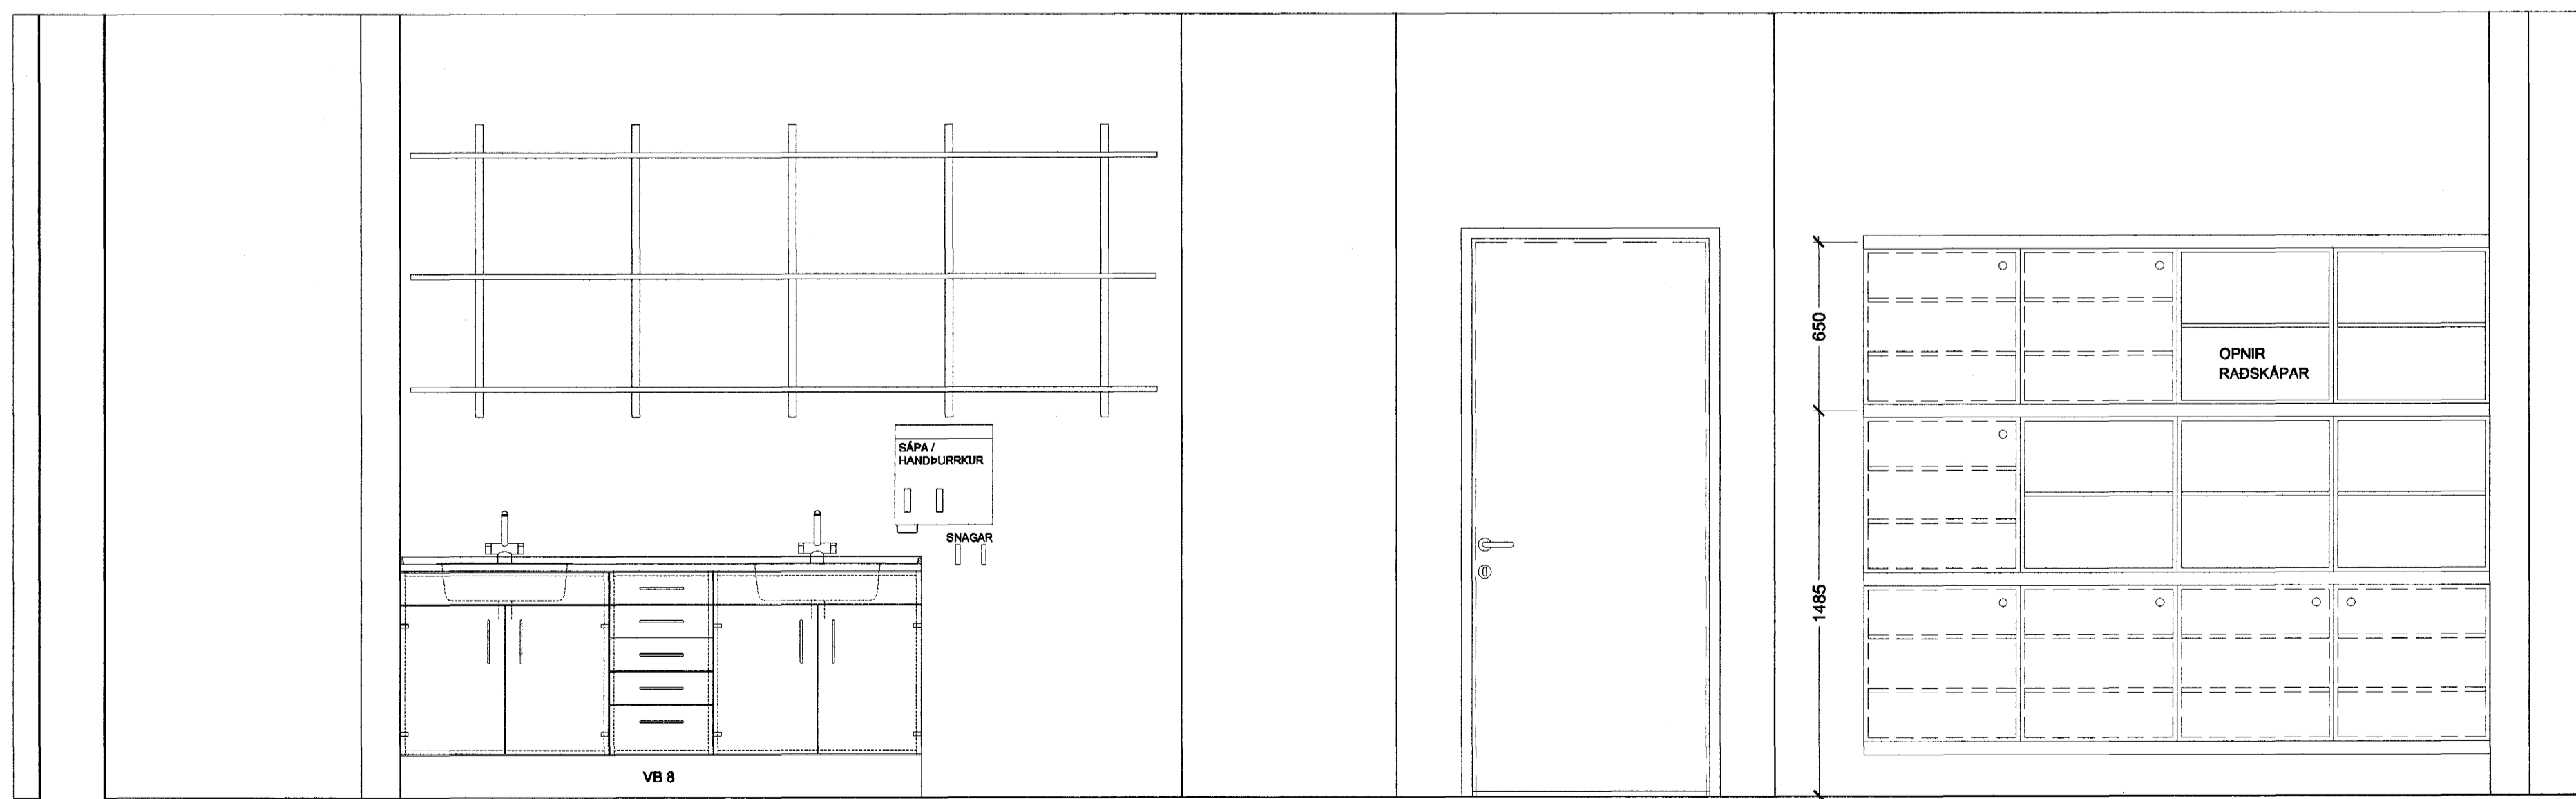

ÁSYND C - C

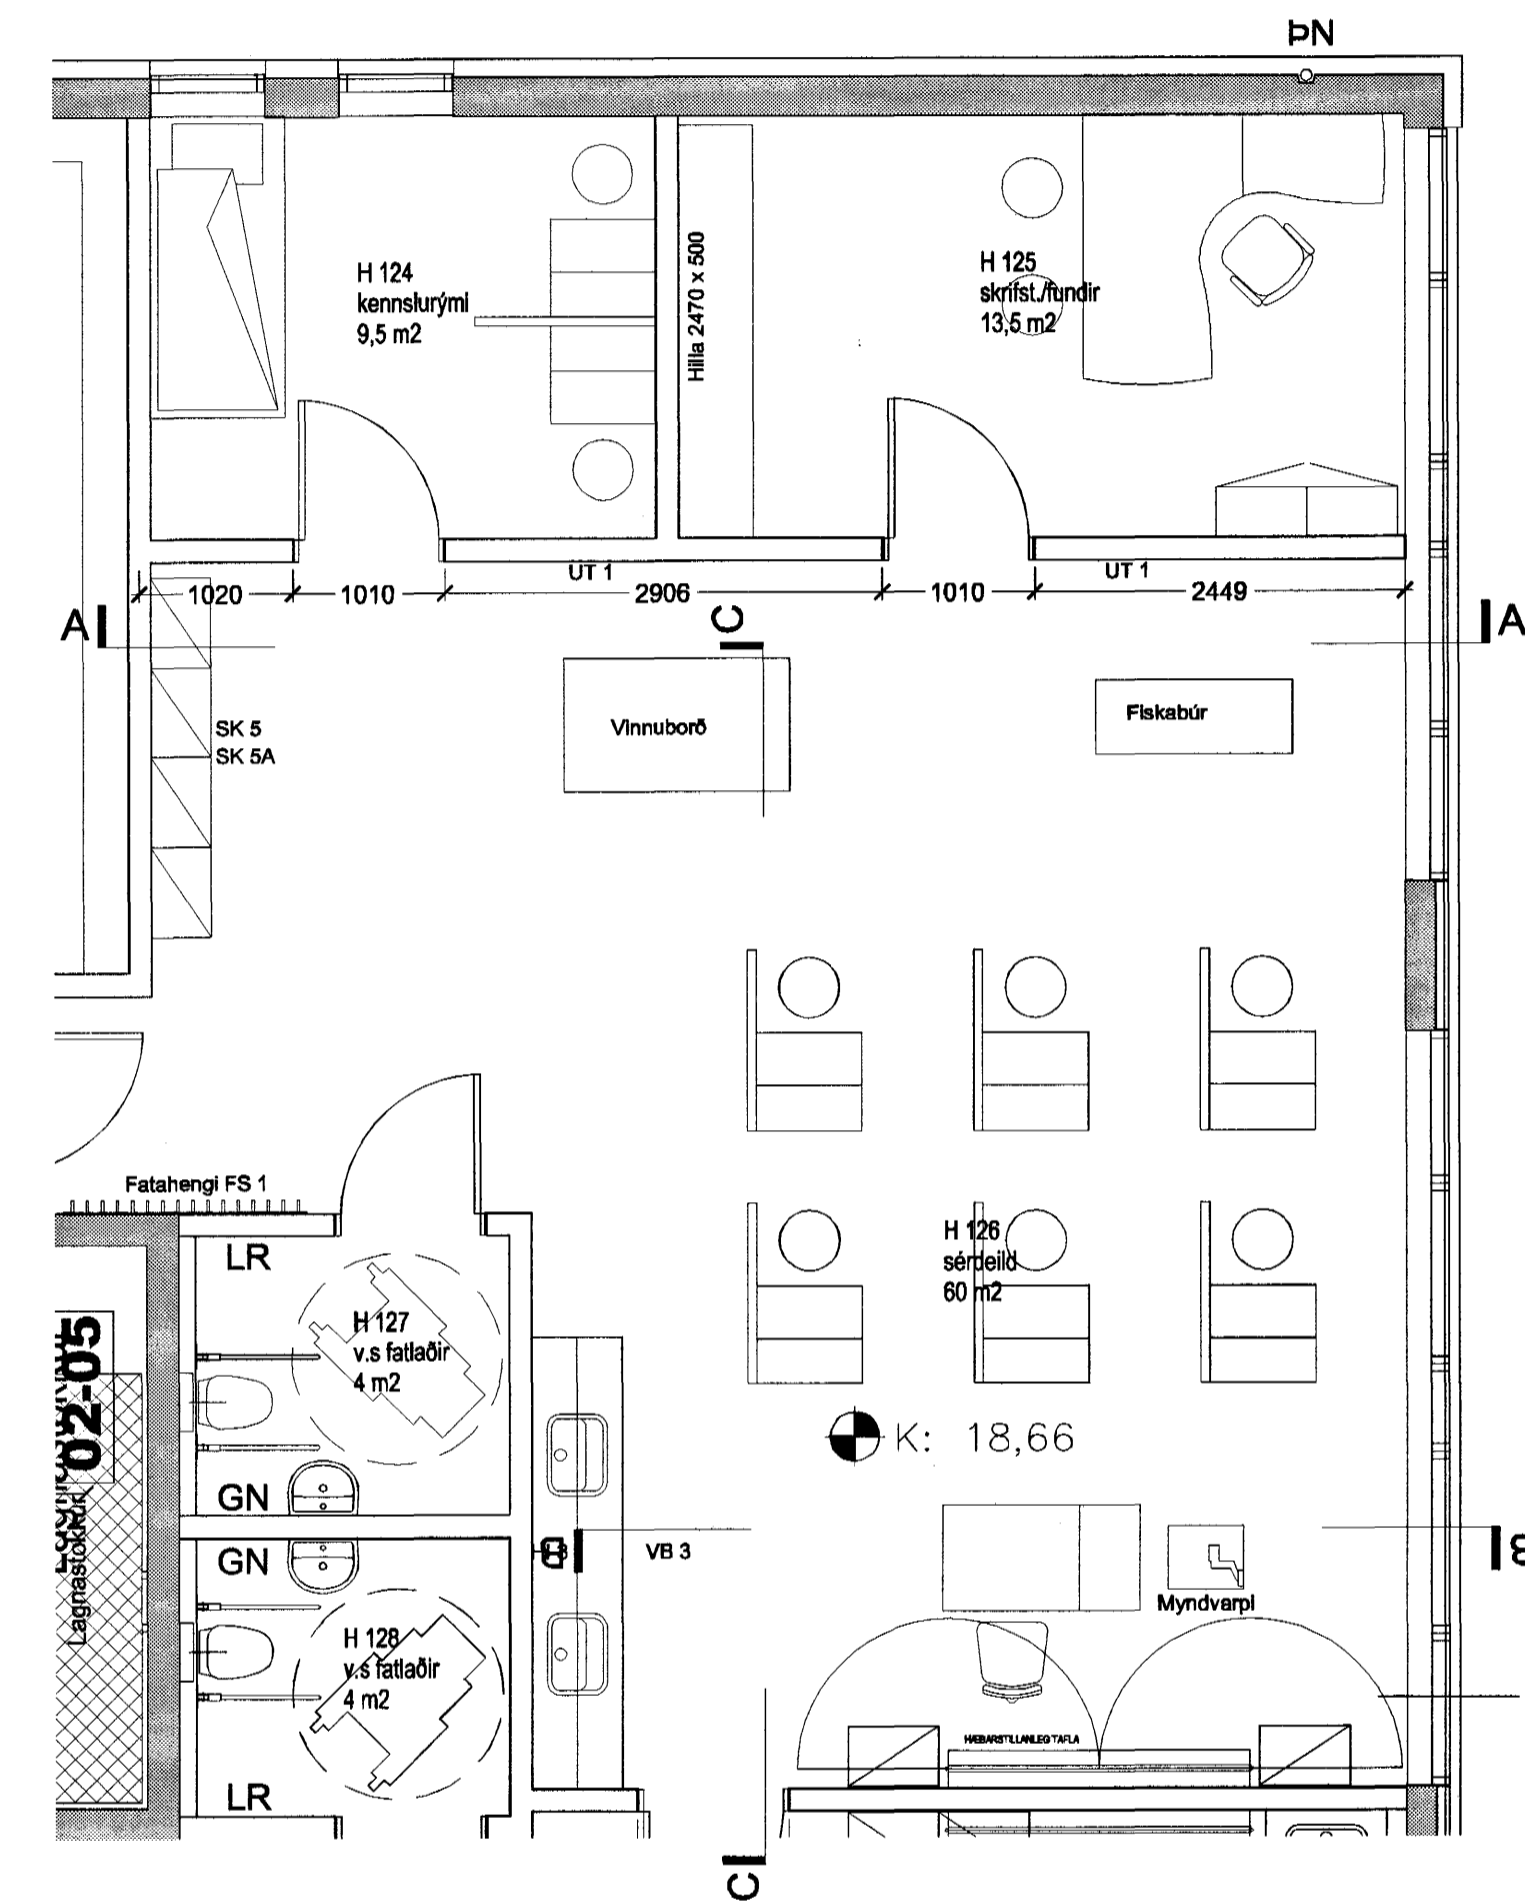

Höfundur eldri bygginga: Þorvaldur Kristmundsson

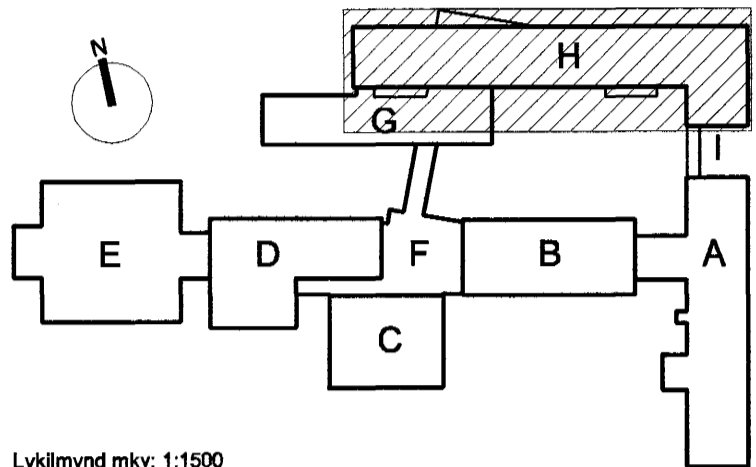

Lykillmynd mskv: 1:1500

VINNUTEIKNING

04 JUN 2003

Fasteignafélag Hafnarfjarðar

VÍÐISTADASKÓLI, VÍÐBYGGING

Hrauntungu 7, stgr. 1400-01 43100070

HLUTATEIKNING

INNRETTINGAR

SÉRDEILD, RÝMI H 128

MKV.: 1:50, 1:20


DAGS: 14.03.2003

TEIKNAD: ES,

SKRÁ: 0240, (72)4.12-(72)4.17.dwg

(72)4.12

Frumútg.

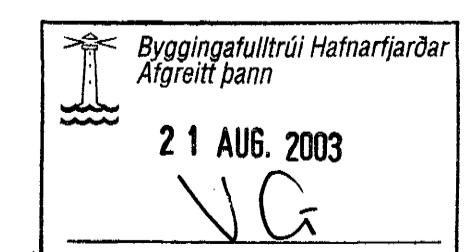

Jón Ólafur Ólafsson FAI

kt: 096658-6999

Sigurður Elmarsson FAI

kt: 119467-2789

BATTERIÐ

ARKITEKTA

kt: 521291-1259

Trónuhrauni 1

220 Hafnarfjörð

Sigurður Harðarson FAI

kt: 030448-3999

S: 54 54 700 F: 54 54 701

Netfang: batteri@arkitekt.is

Heimasíða: www.arkitekt.is

© BATTERIÐ EHF

ÖLL AFRIT OG AFRITUN TEIKNINGAR AÐ HLUTA Eða Í HEILD ER HÁÐ BRÖFLEUÐU LEYFI HÖFUNDNA