




ÁSÝND A - A

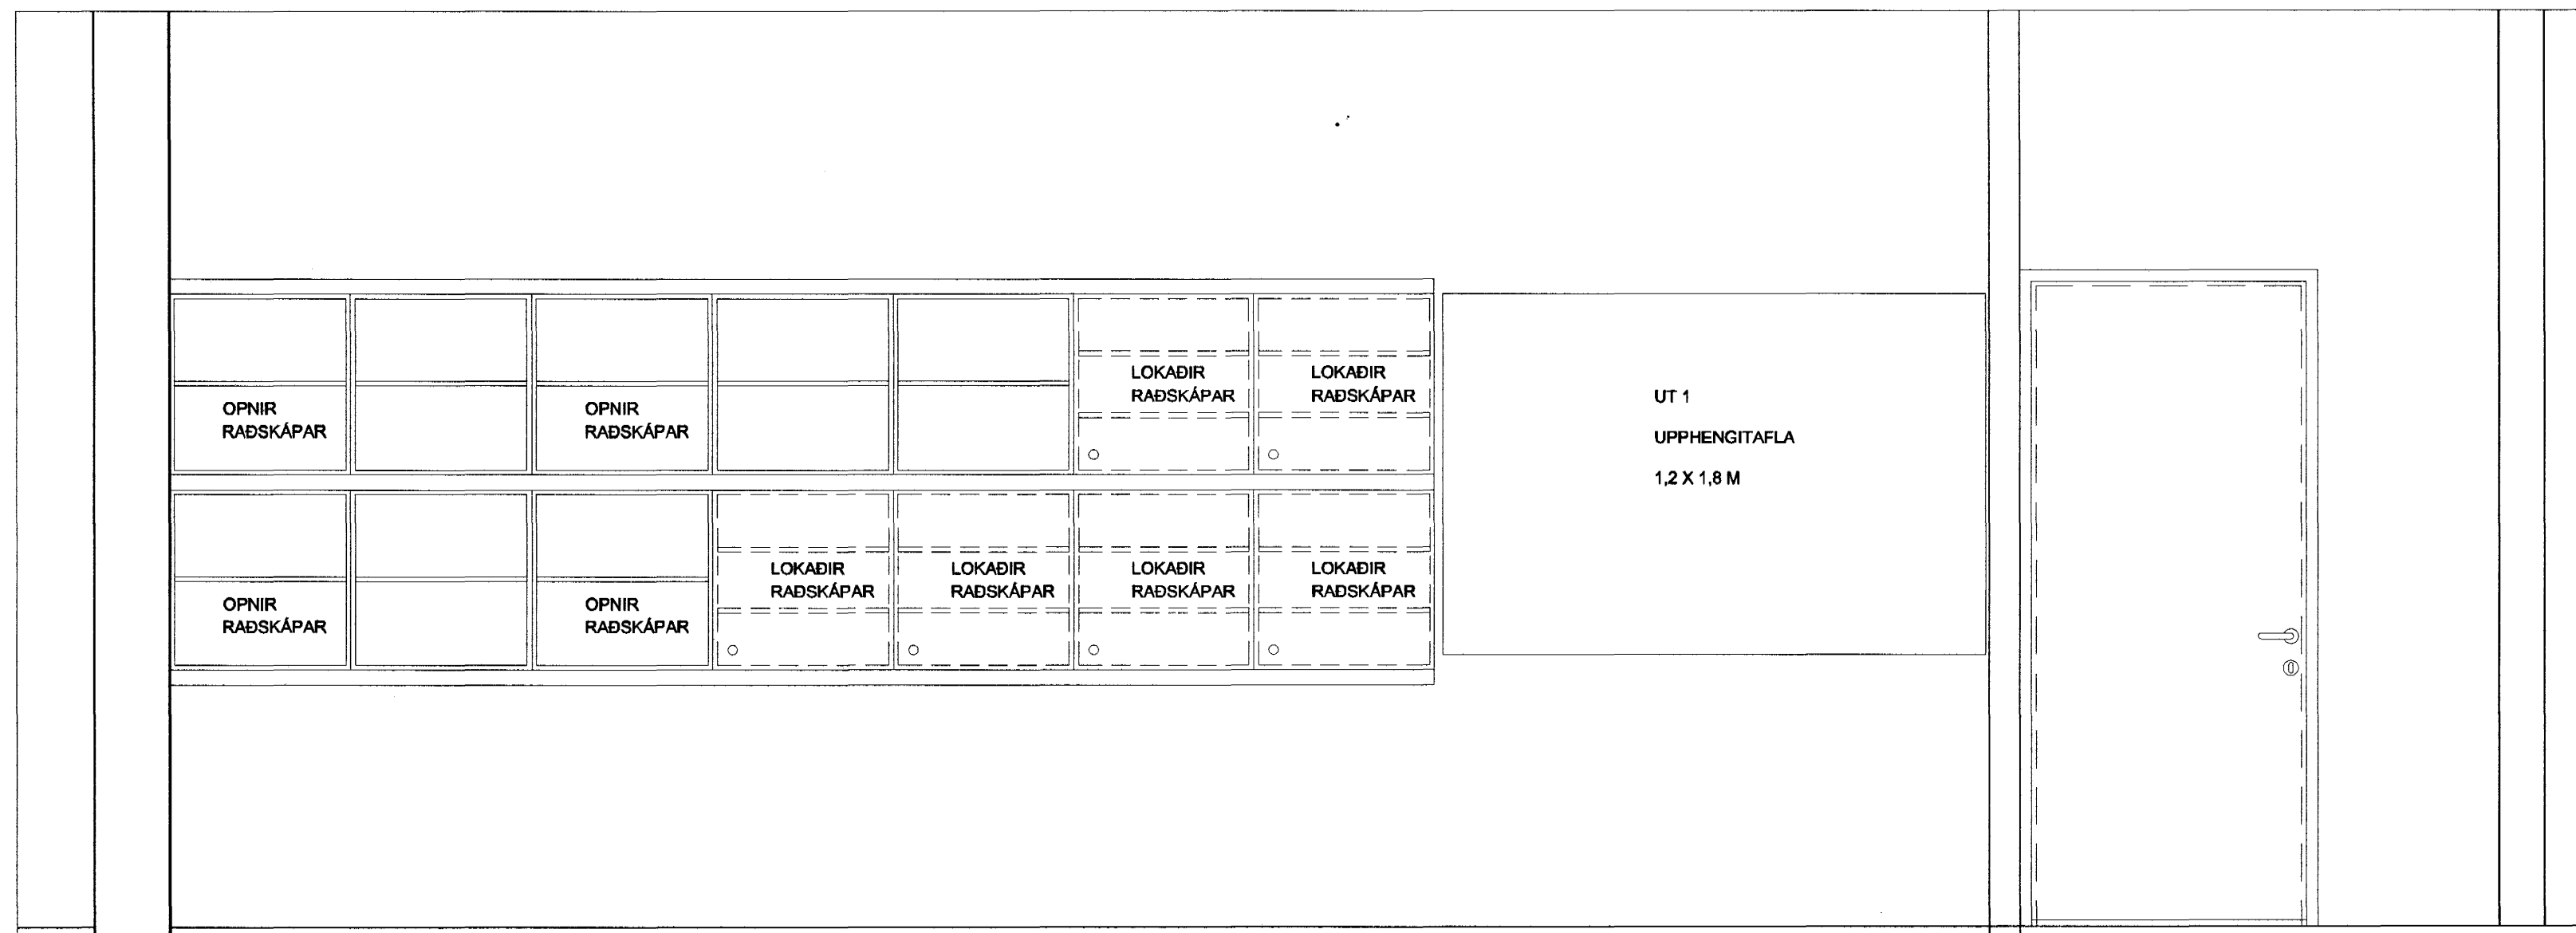

ÁSÝND B - B

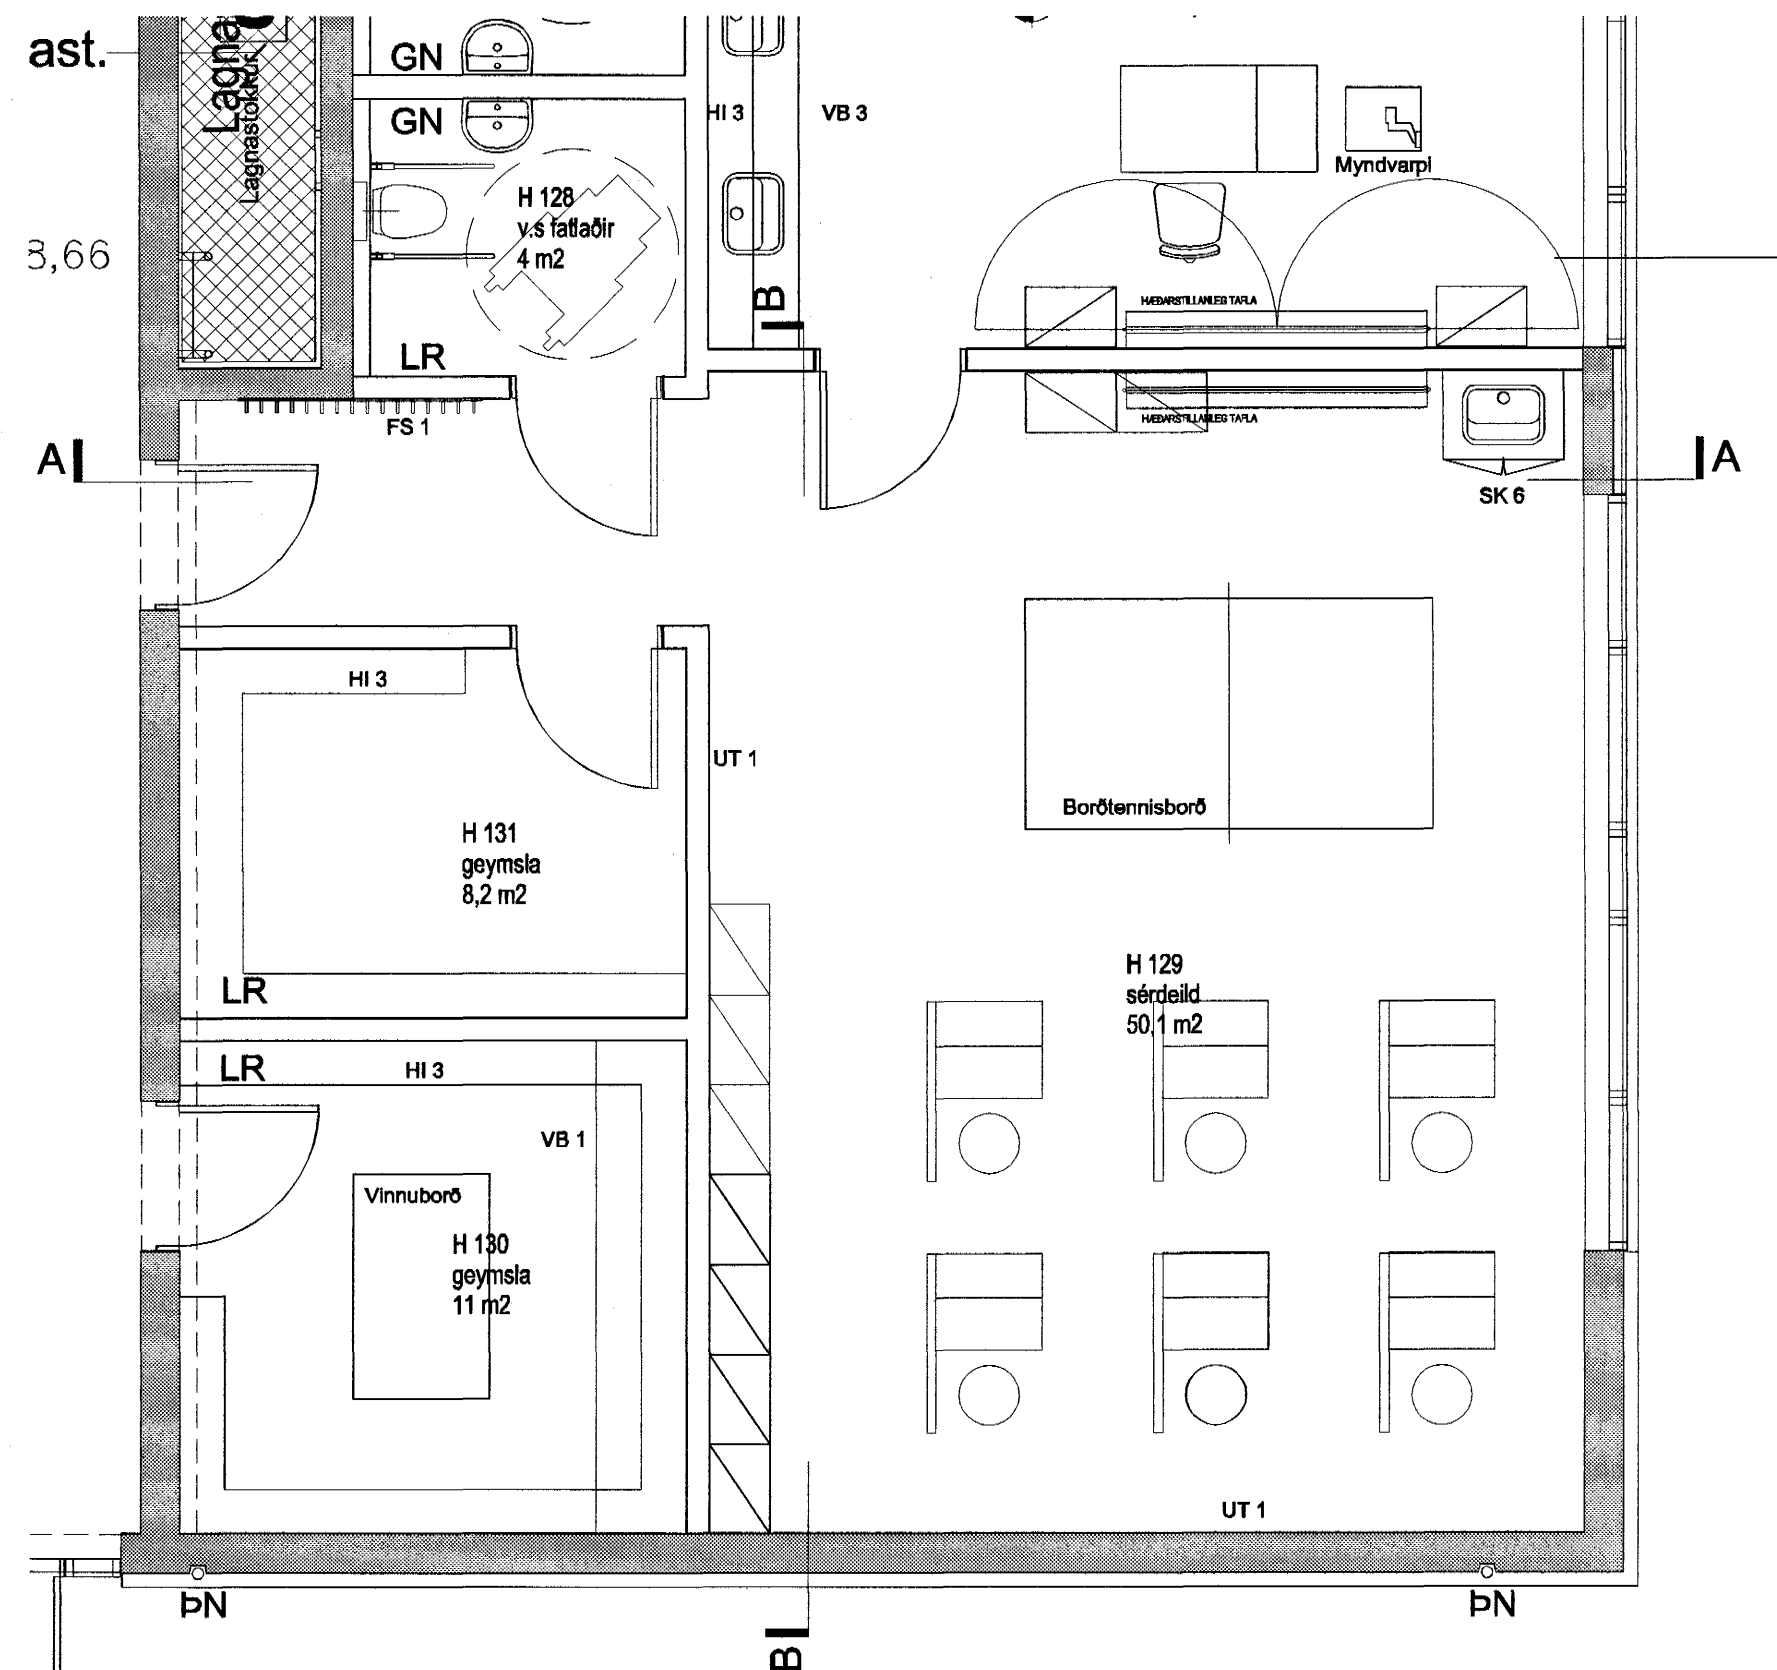

Höfundur eldri bygginga: Þorvaldur Kristmundsson

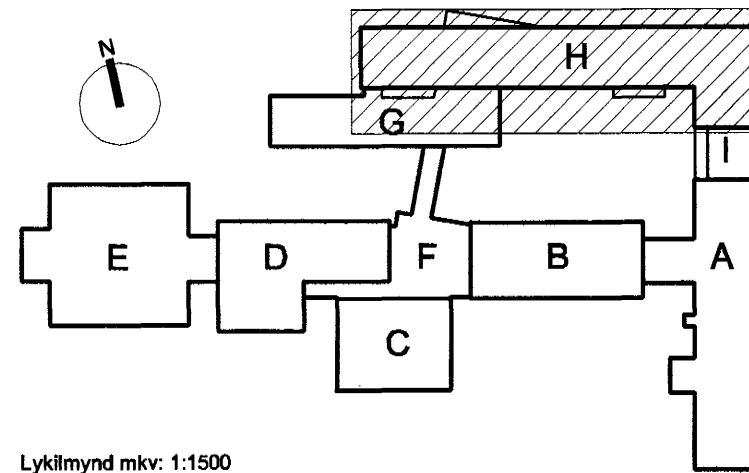

Lýklmynd mkv: 1:1500

VINNUTEIKNING

04 JUN 2003

Fasteignafélag Hafnarjarðar

VÍÐISTÁÐASKÓLI, VÍÐBYGGING

Hrauntungu 7, stgr. 1400-01 43100070

HLUTATEIKNING

INNRETTINGAR

SÉRDEILD, RÝMI H 129

MKV.: 1:50, 1:20


DAGS: 14.03.2003

TEIKNAD: ES,

SKRÁ: 0240, (72)4.12-(72)4.17.dwg

(72)4.13

Frumútg.

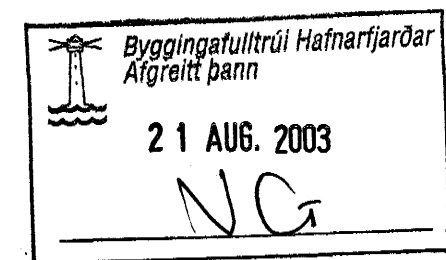

Jón Ólafur Ólafsson FAI
kt: 030658-4099

Sigurður Harðarson FAI
kt: 110467-2789

BATTERÍÐ

ARKITEKTA
kt: S21291-1299
Trónuhrauni 1
220 Hafnarfjörður

Sigurður Harðarson FAI
kt: 030448-3990

S: 54 54 700 F: 54 54 701
Netfang: batteri@arkitekt.is
Heimasíða: www.arkitekt.is

© BATTERÍÐ EHF
ÖLL AFRÖT OG AFRITUN TEIKNINGAR AÐ HILTA Eða Í HEILD ER HÁÐ BIRFLEIÐU LEYFI HÖFUNDA