



ÁSYND C - C

Höfundur eldri bygginga: Þorvaldur Kristmundsson

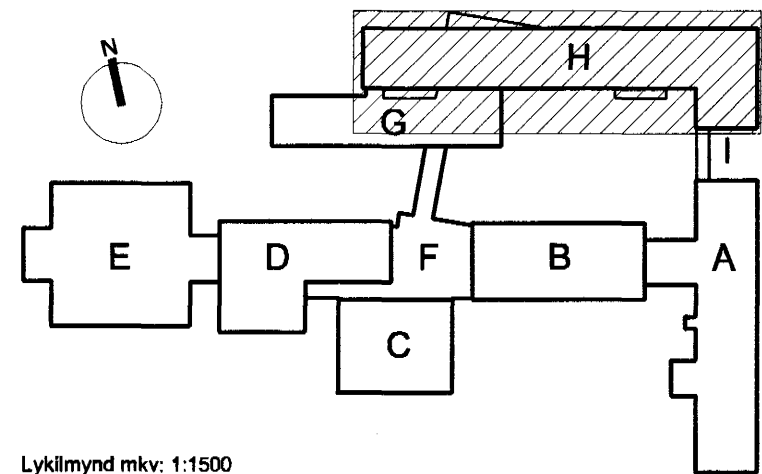

Lýklmynd mkv: 1:1500

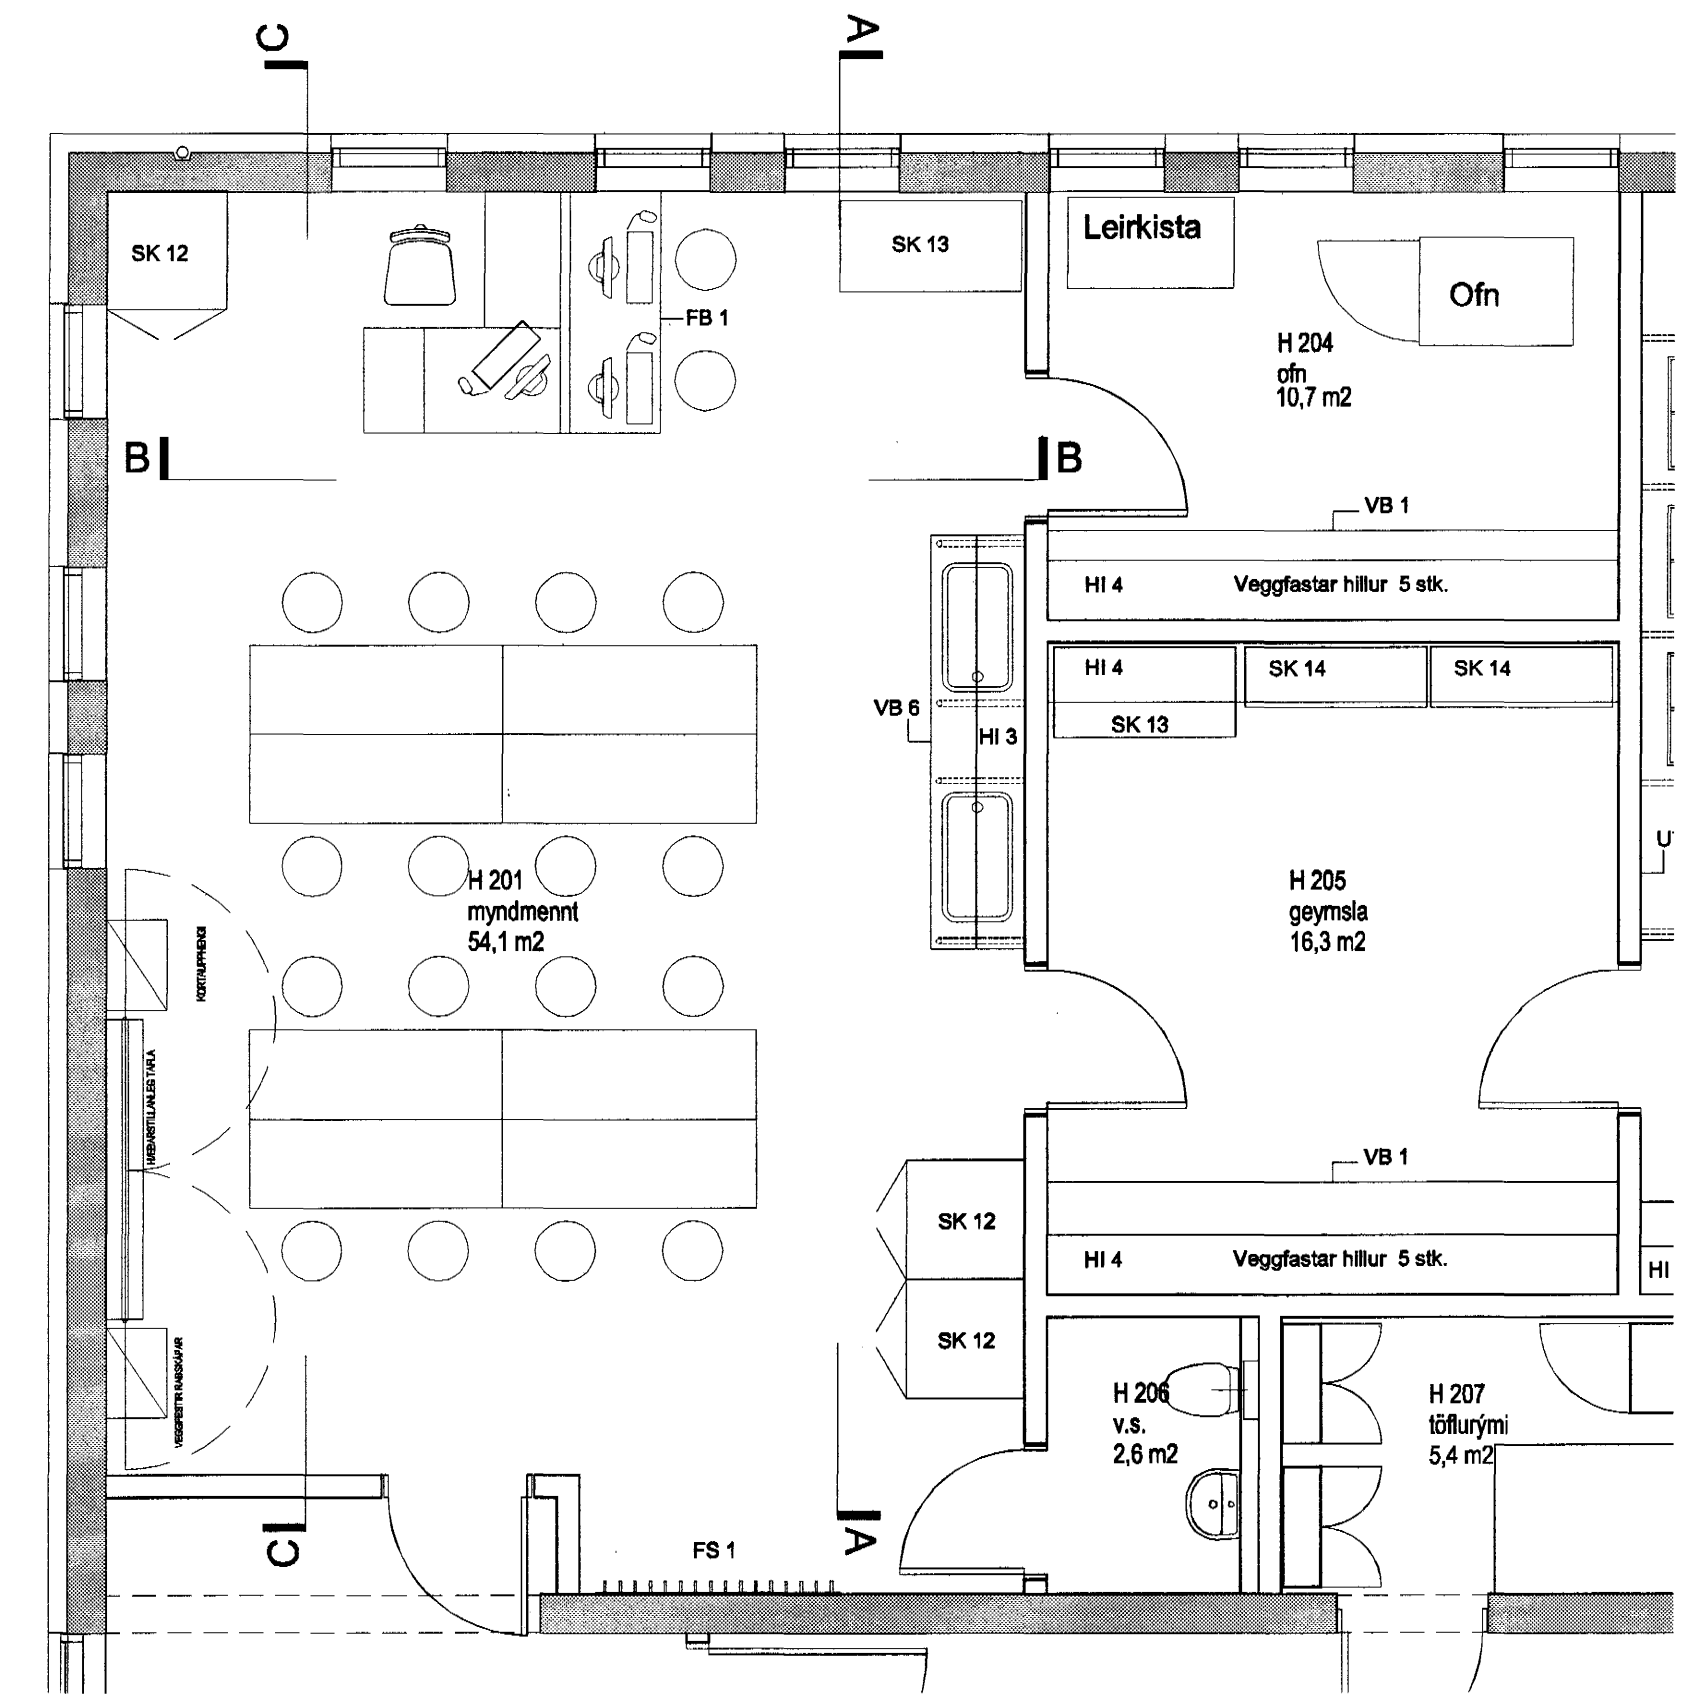

**VINNUTEIKNING**

04 JUN 2003

Fasteignafélag Hafnarfjarðar

VÍDISTAÐASKÓLI, VIBBYGGING

Hrauntungu 7, stgr. 1400-01 43100070



0240

HLUTATEIKNING

INNRETTINGAR  
MYNDMENNT, RÝMI H 201

MKV.: 1:50, 1:20


DAGS: 14.03.2003

TEIKNAD: ES,

SKRÁ: 0240, (72)4.18-(72)4.25.dwg

(72)4.14

Frumútg.

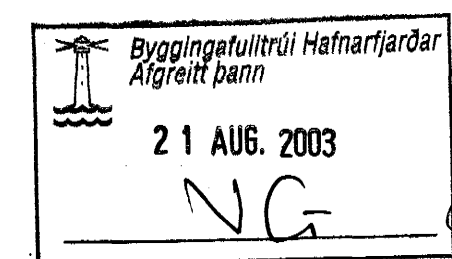

Jón Ólafur Ólafsson FAI  
Kt. 99066-4099

Sigurður Einarsson FAI  
Kt. 110457-2799

Sigurður Harðarson FAI  
Kt. 030446-3999

**BATTERÍÐ**  
ARKITEKTAR

Kt: 521291-1259

Trónuhraun 1

220 Hafnarfjörð

S: 54 54 700 F: 54 54 701

Netfang: batteri@arkitekt.is

Heimasíða: www.arkitekt.is

© BATTERÍÐ EHF

ÖLL AFRÖG OG AFRÖTUN TEIKNINGAR OG HLUTA EDA Í HEILD ER HAD SÖFPLEGU LEYFI HÖFUNDA