



ÁSYND A - A

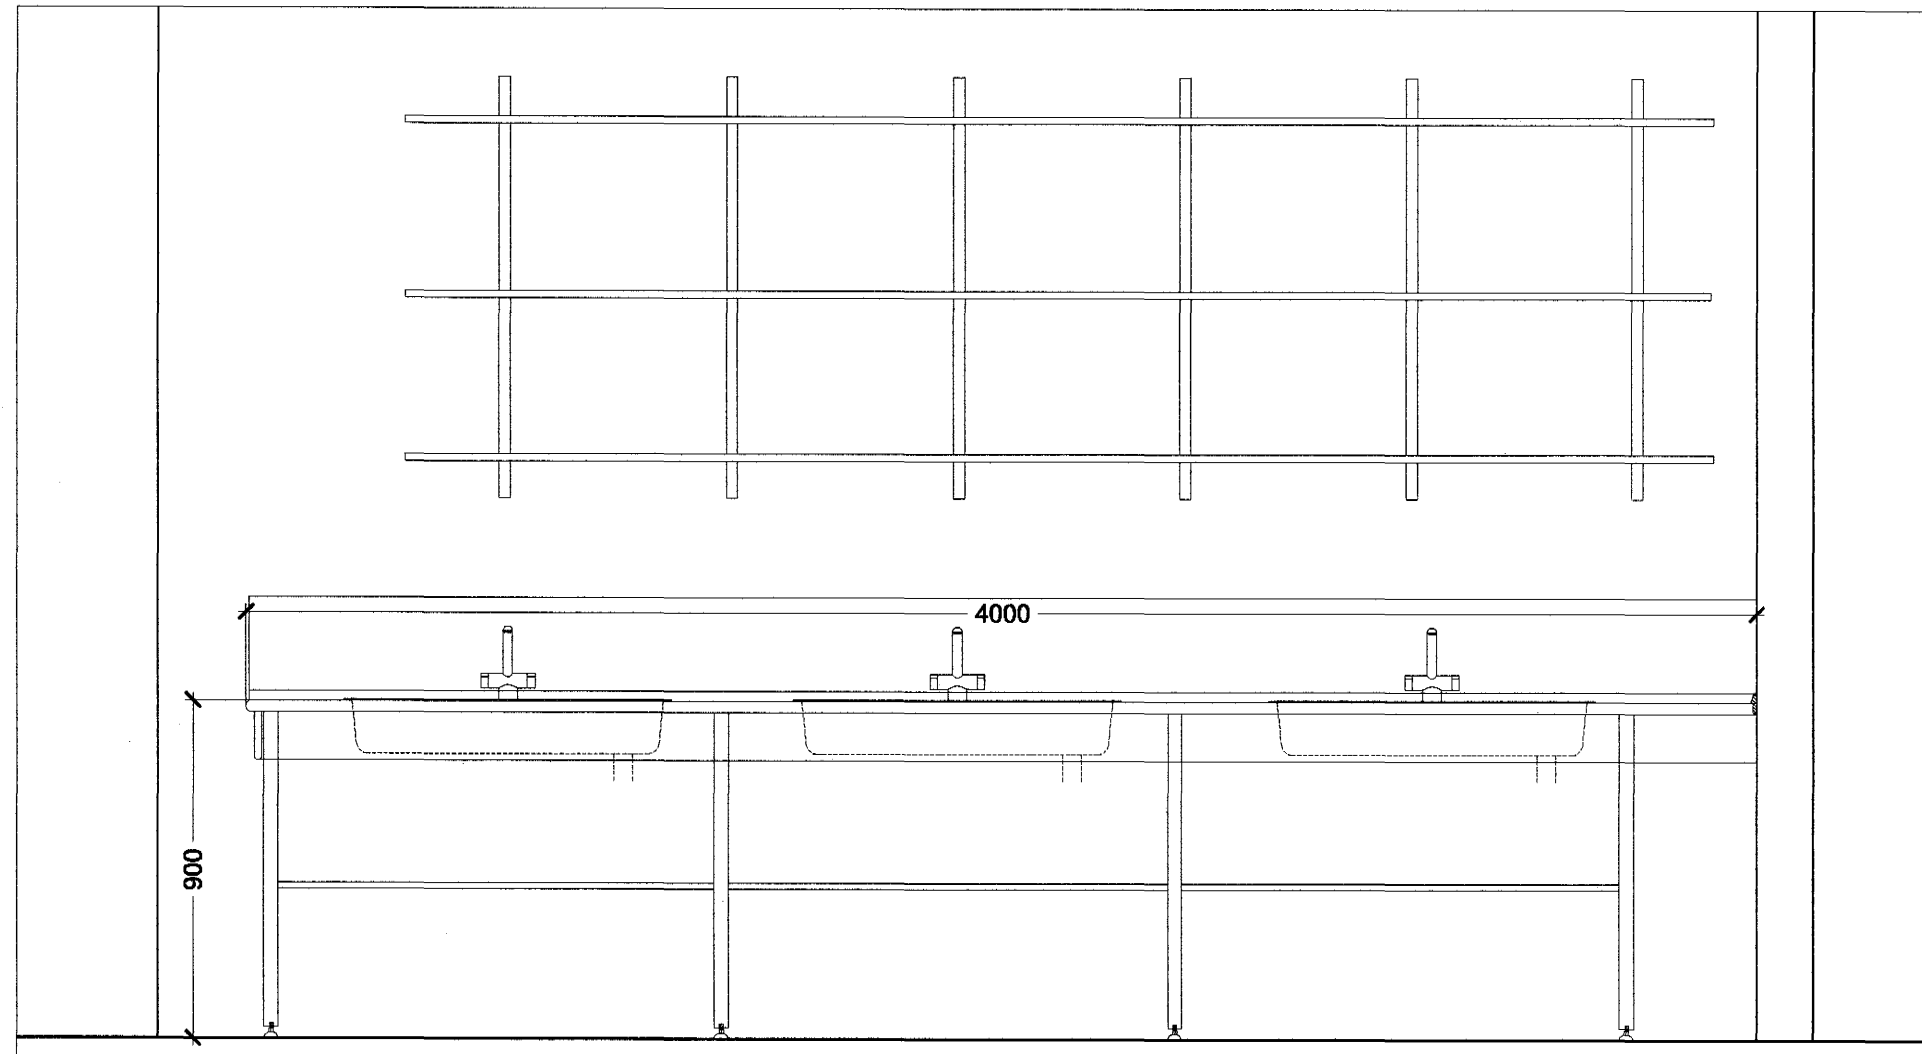


ÁSYND B - B

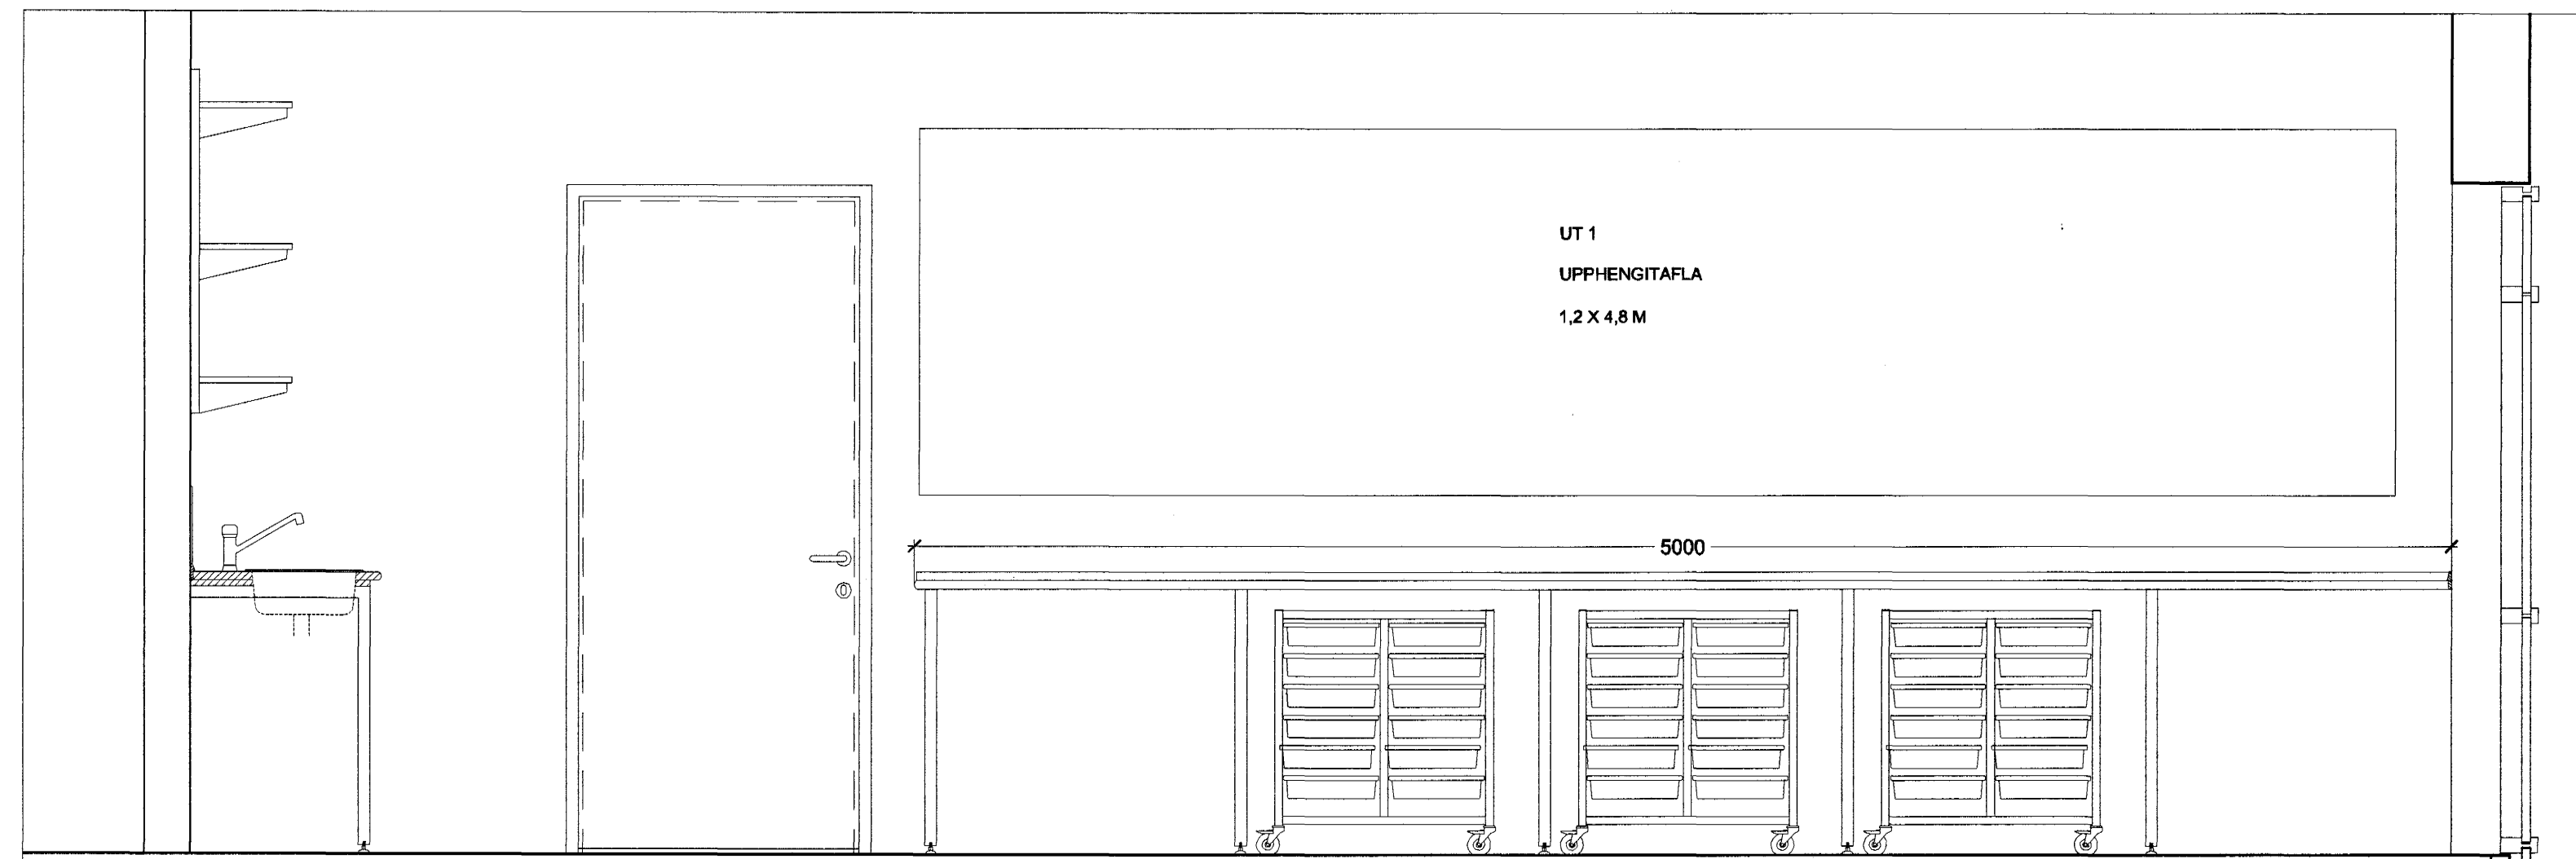


ÁSYND C - C

Höfundur eldri bygginga: Þorvaldur Kristmundsson

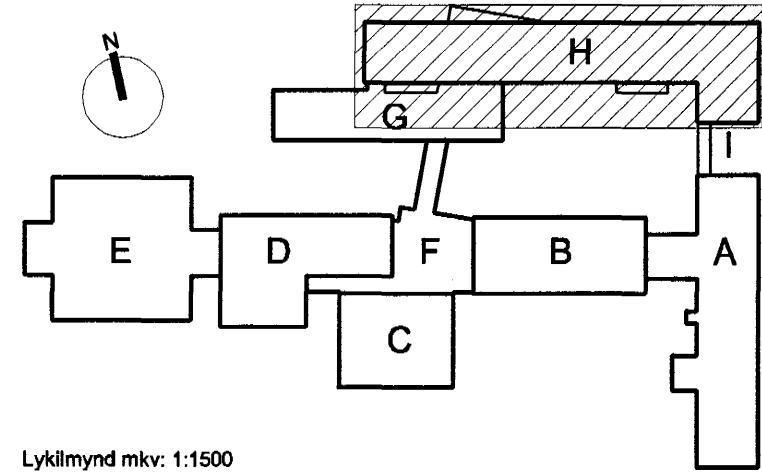

Lýklímynd mskv: 1:1500

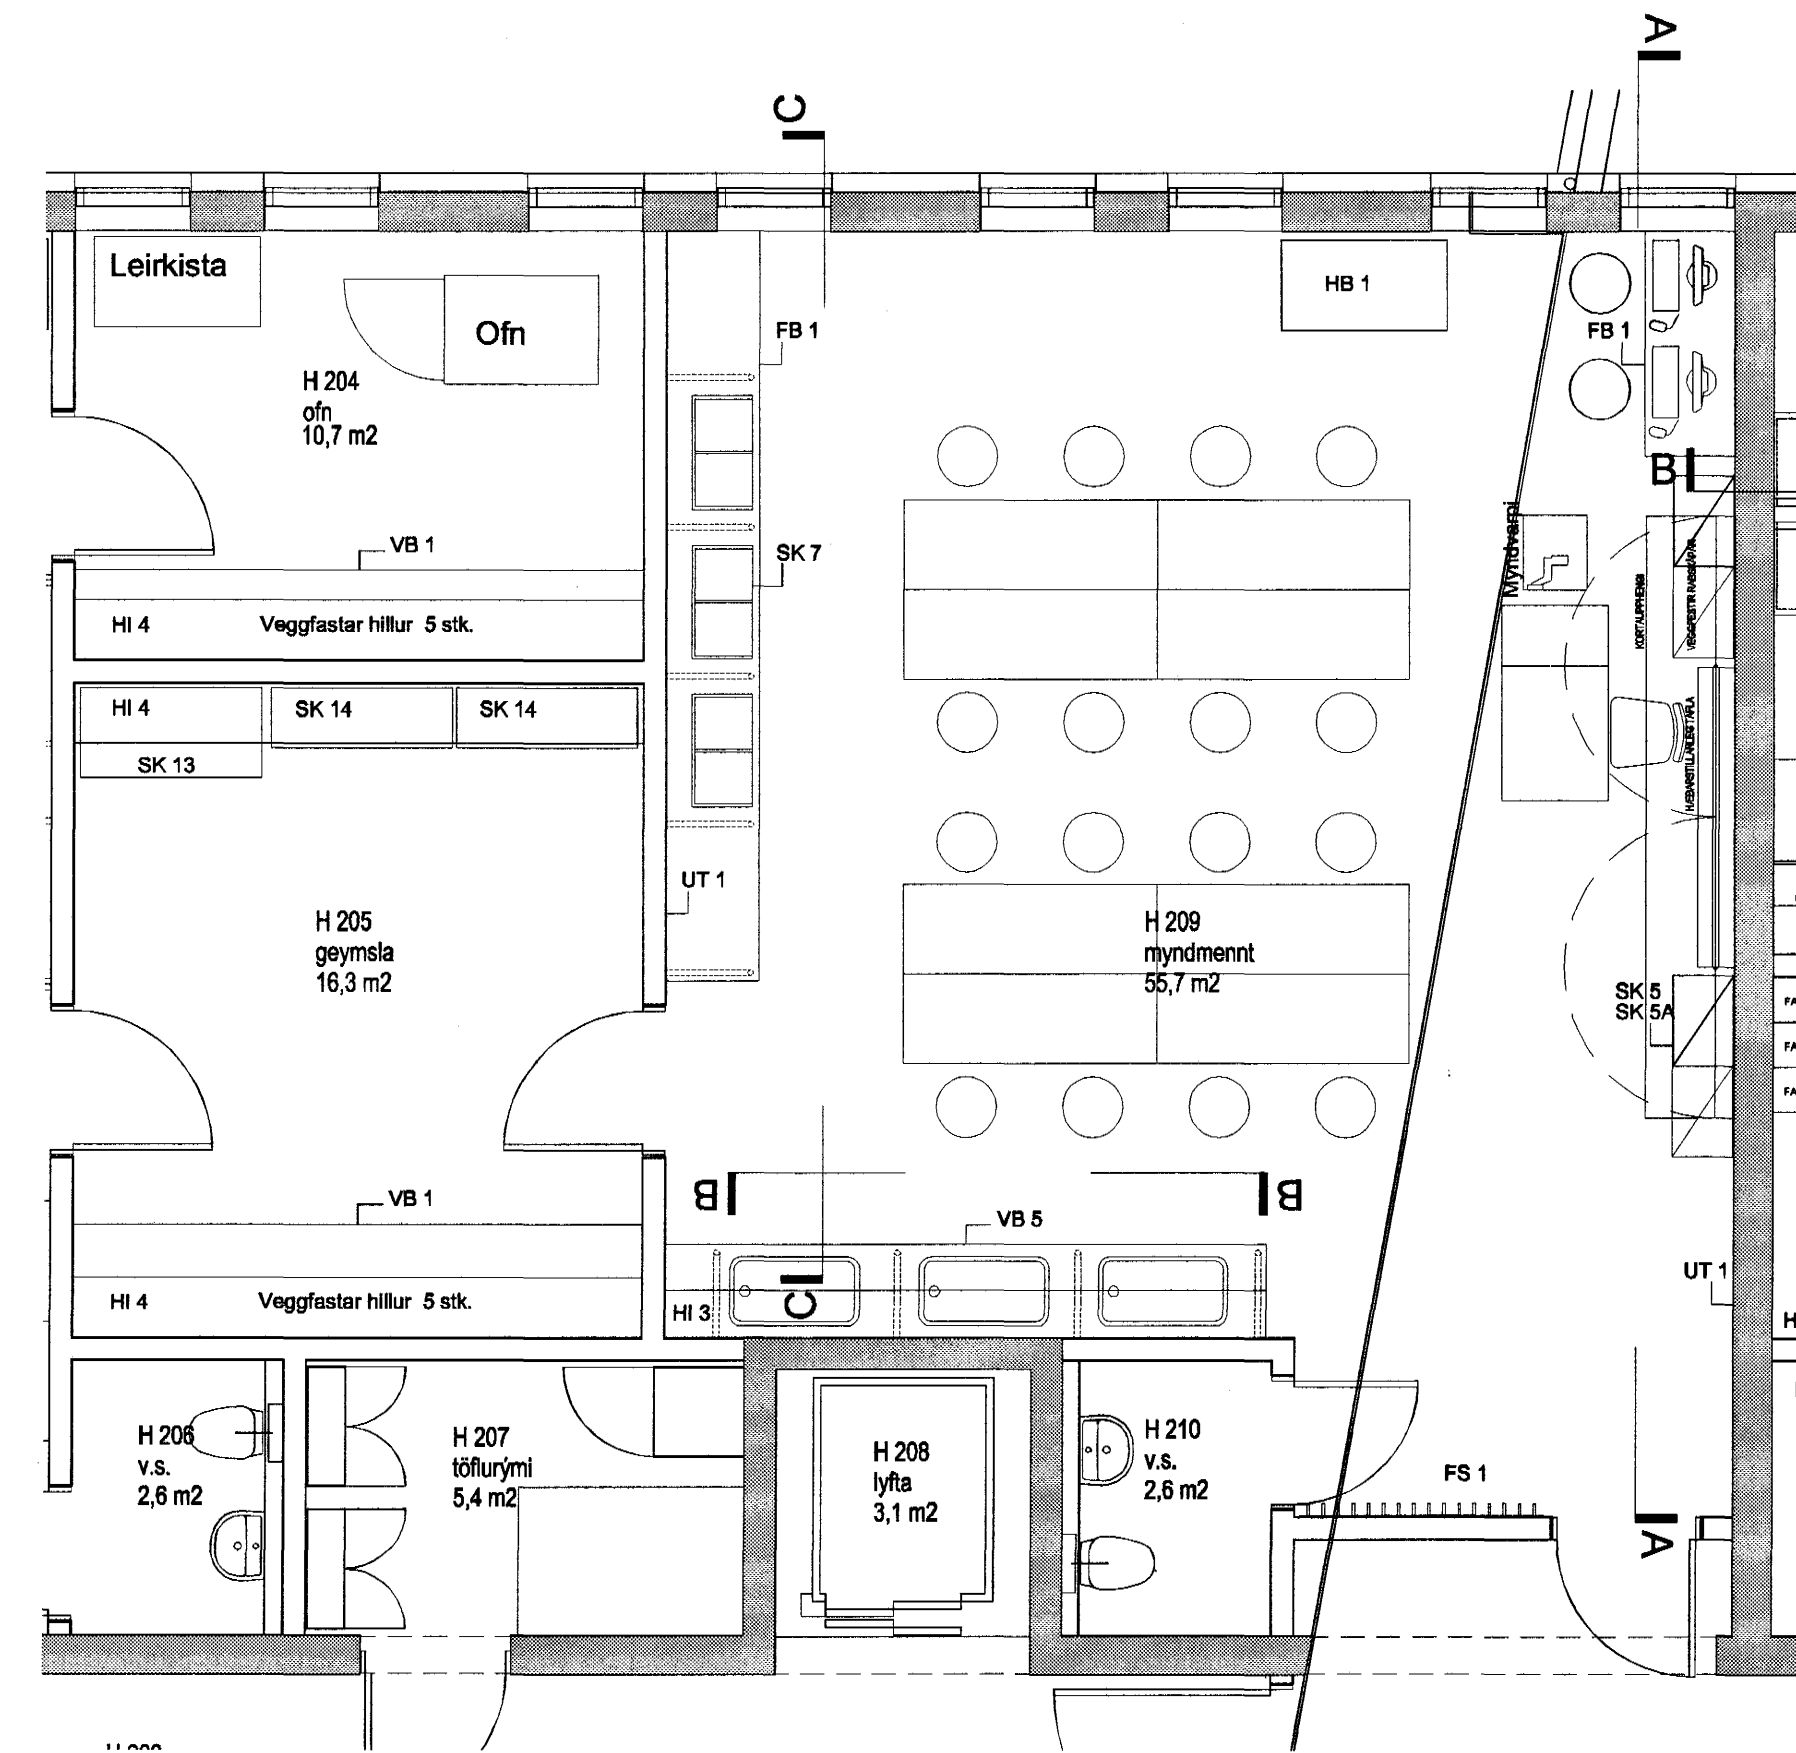


**VINNUTEIKNING**

04 JUN 2003

Fasteignafélag Hafnarfjarðar

VÍÐISTADASKÓLI, VÍÐBYGGING

Hrauntungu 7, stgr. 1400-01 43100070

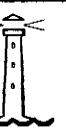

0240

HLUTATEIKNING

INNRETTINGAR  
MYNDMENNT, RÝMI H 209

MKV: 1:50, 1:20


DAGS: 14.03.2003

TEIKNAD: ES,

SKRÁ: 0240, (72)4.18-(72)4.25.dwg

**(72)4.15**

**Frumútg.**

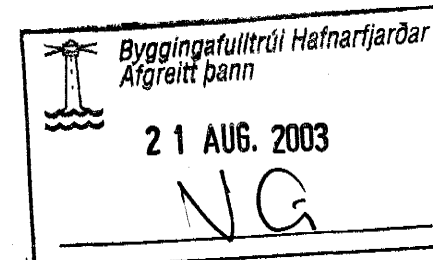

Jón Ólafur Ólafsson FAI  
kt: 090866-3999

Sigurður Einarsson FAI  
kt: 110457-2789

**BATTERÍÐ**  
ARKITEKTAR

kt: 521291-1259  
Trónahraun 1  
220 Hafnarfjörð

Sigurður Harðarson FAI  
kt: 030448-3999

S: 54 54 700 F: 54 54 701  
Netfang: batteri@arkitekt.is  
Heimasíða: www.arkitekt.is

© BATTERÍÐ EHF

ÖLL AFRÖD OG AFRITUN TEIKNINGAR AD HEILTA EÐA Í HEILD ER HÁÐ SÖRPLEGU LEYFI HÖFUNDA.