




ASYND A - A

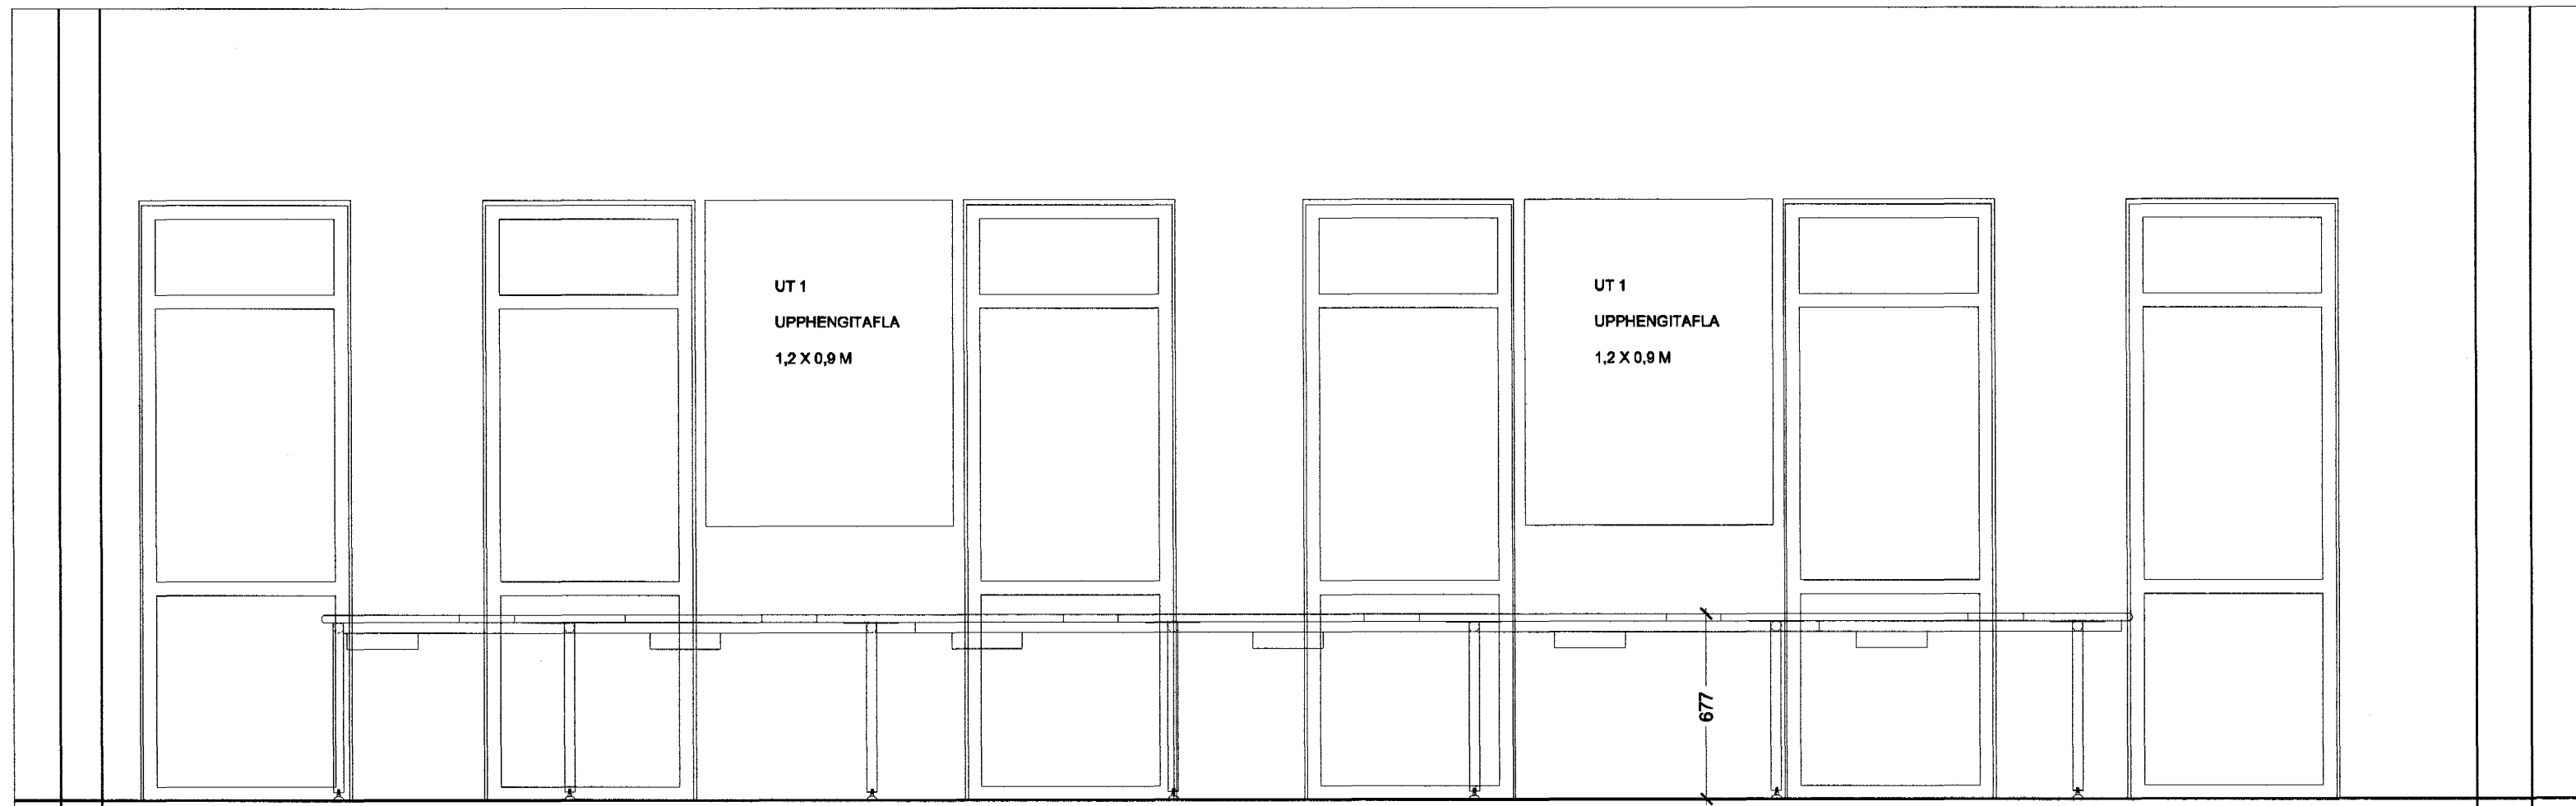

ASYND B - B

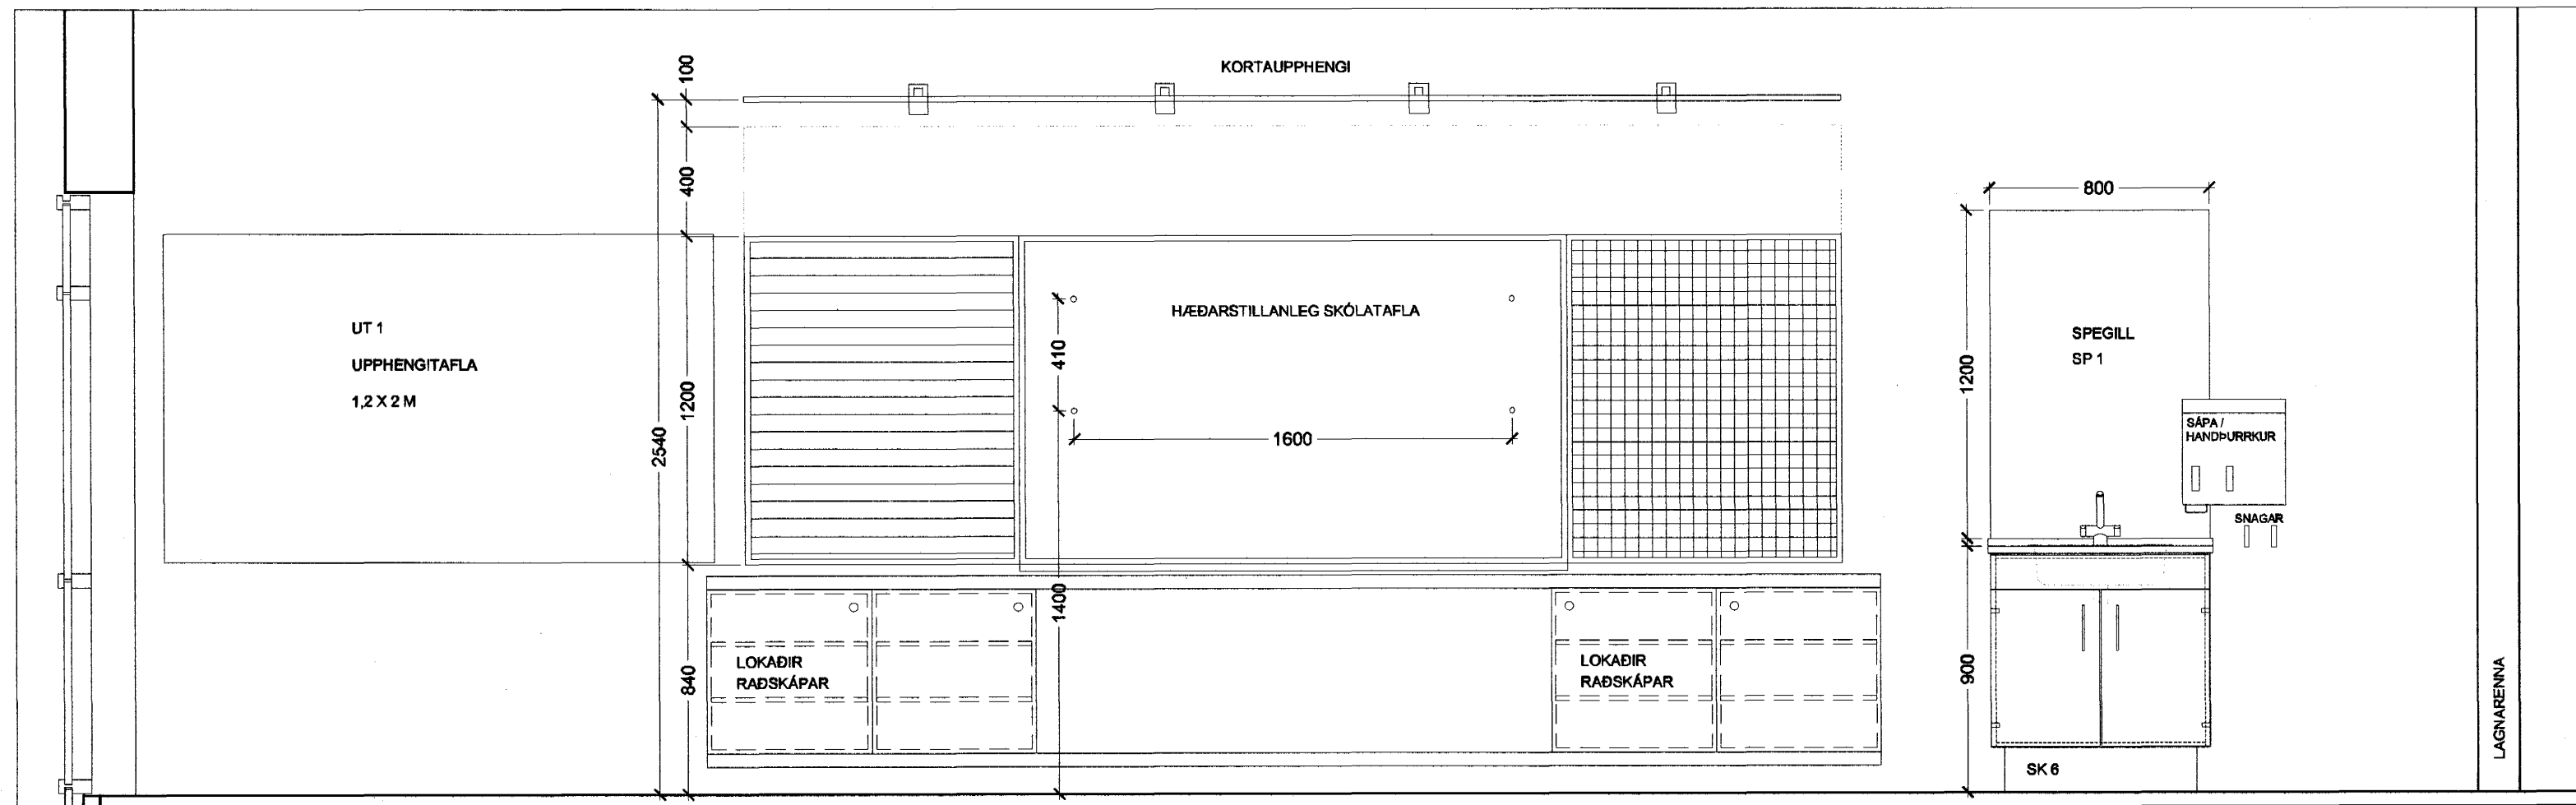


ASYND C - C

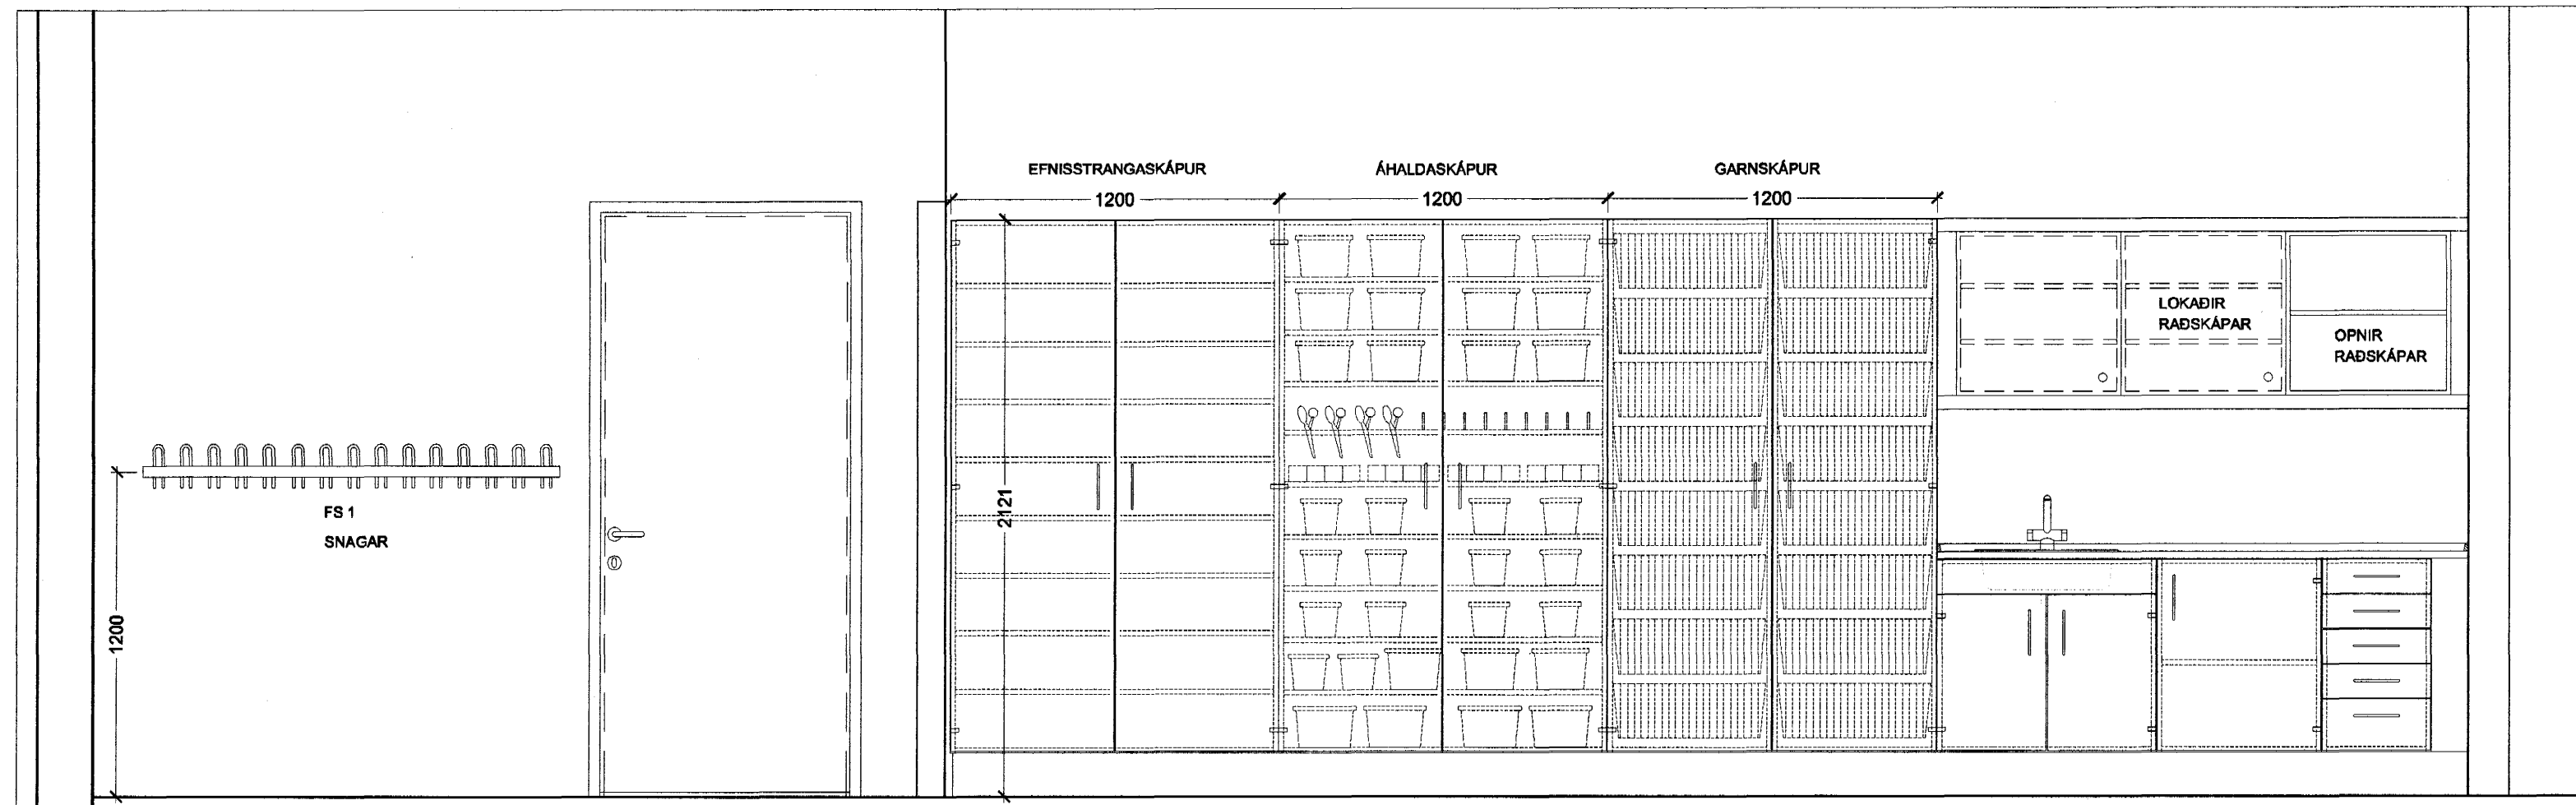


ASYND D - D

Höfundur eldri bygginga: Þorvaldur Kristmundsson

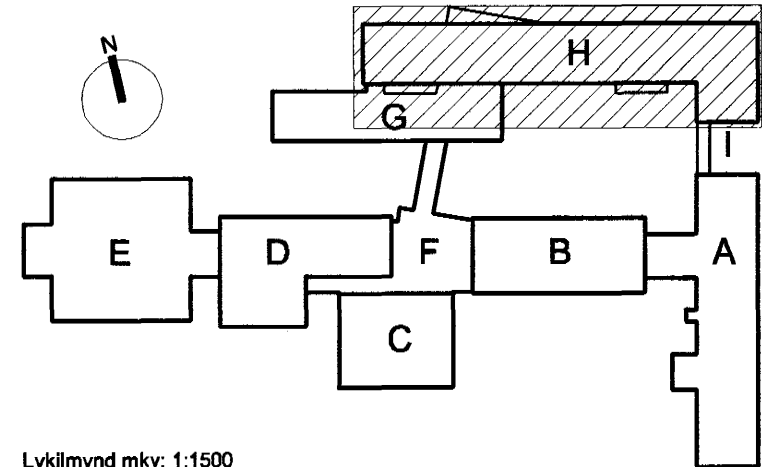

Lykillmynd mkr: 1:1500

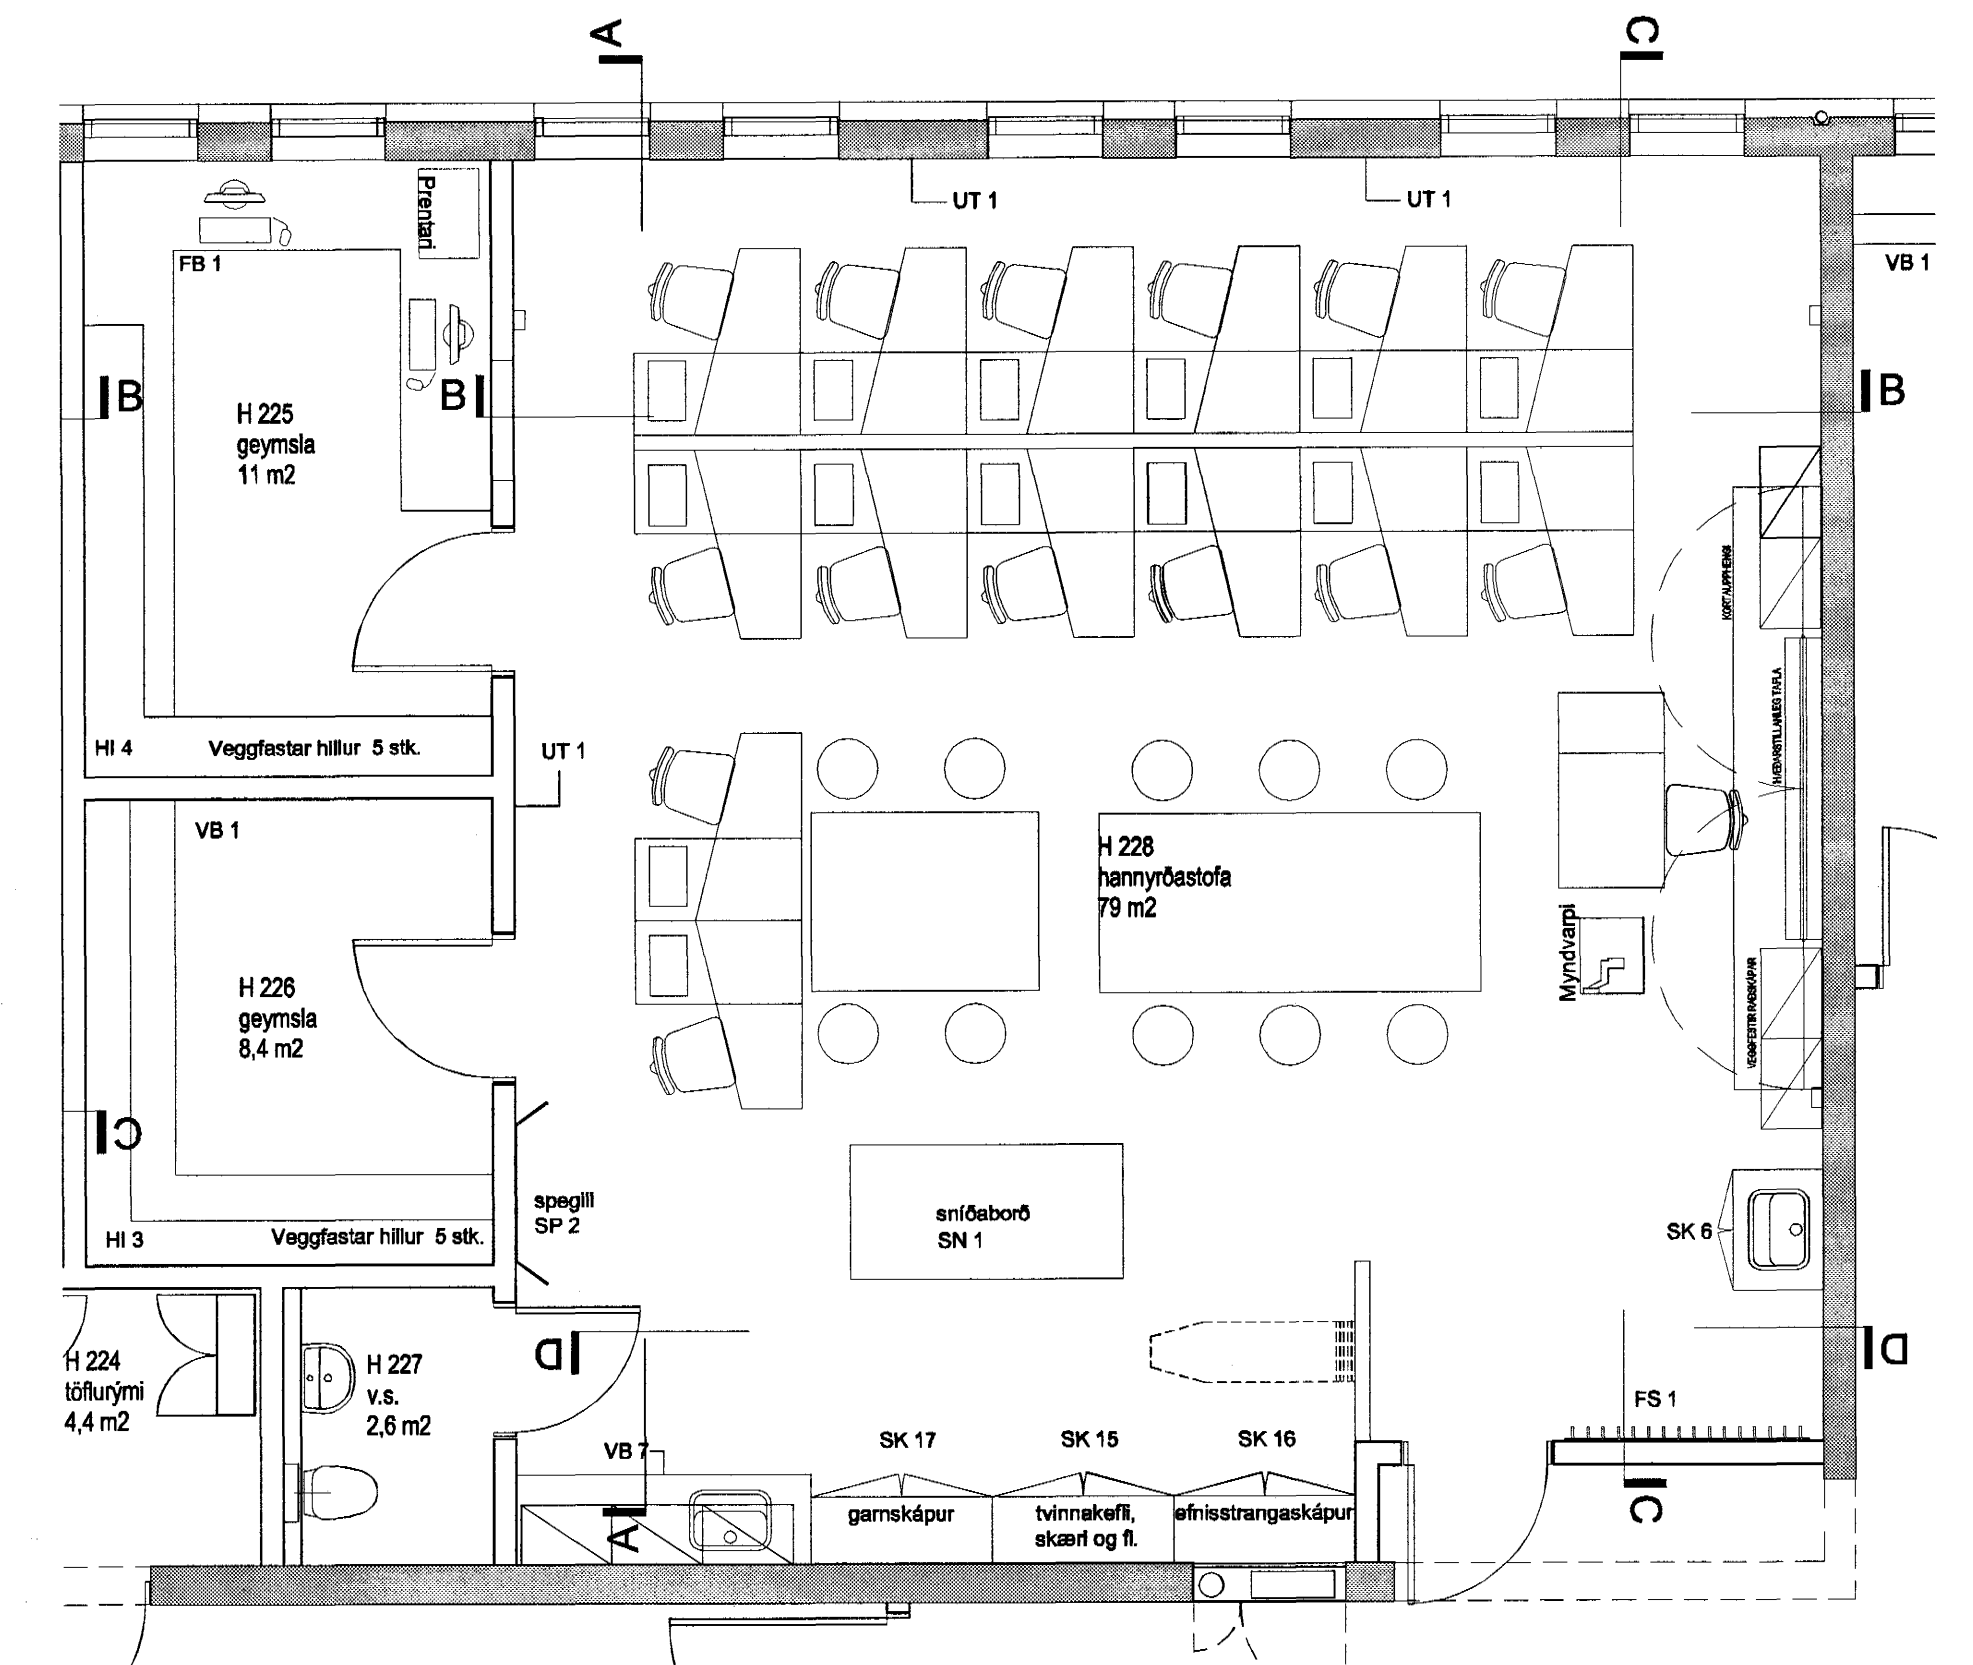

VINNUTEIKNING

04 JUN 2003

Fasteignafélag Hafnarfjarðar

VÍÐISTÁÐASKÓLI, VIÐBYGGING

Hrauntungu 7, str. 1400-01 43100070

HLUTATEIKNING

INNRETTINGAR

HANNIRÞASTOFA, RÝMI H 228

MKV.: 1:50, 1:20

DAGS: 14.03.2003

TEIKNAD: ES.


SKRÁ: 0240, (72)4.18-(72)4.25.dwg



0240

(72)4.19

Frumútg.

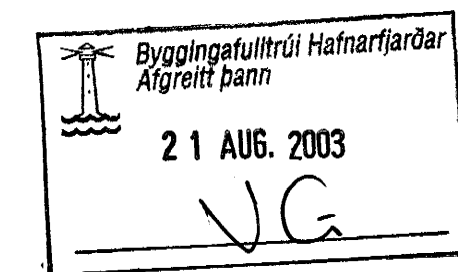

BATTERIÐ
ARKITEKTUR

Jón Ólafur Ólafsson FAI

hl-020303003

Sigurður Þinasson FAI

hl-110467-2789

Sigurður Harðarson FAI

hl-030446-3999

hl: 521291-1259

Trénuhrauni 1

220 Hafnartrúi

S: 54 54 700 F: 54 54 701

Netfang: batteri@arkitekt.is

Helmasíða: www.arkitekt.is

© BATTERIÐ EHF

ÖLL AÐHÖF OG AFRITUN TEIKNINGAR AÐ HLUTA Eða Í HEILD ER HÁÐ BÖRLEIÐU LEYFI HÖFUNDNA