



ASYND A - A

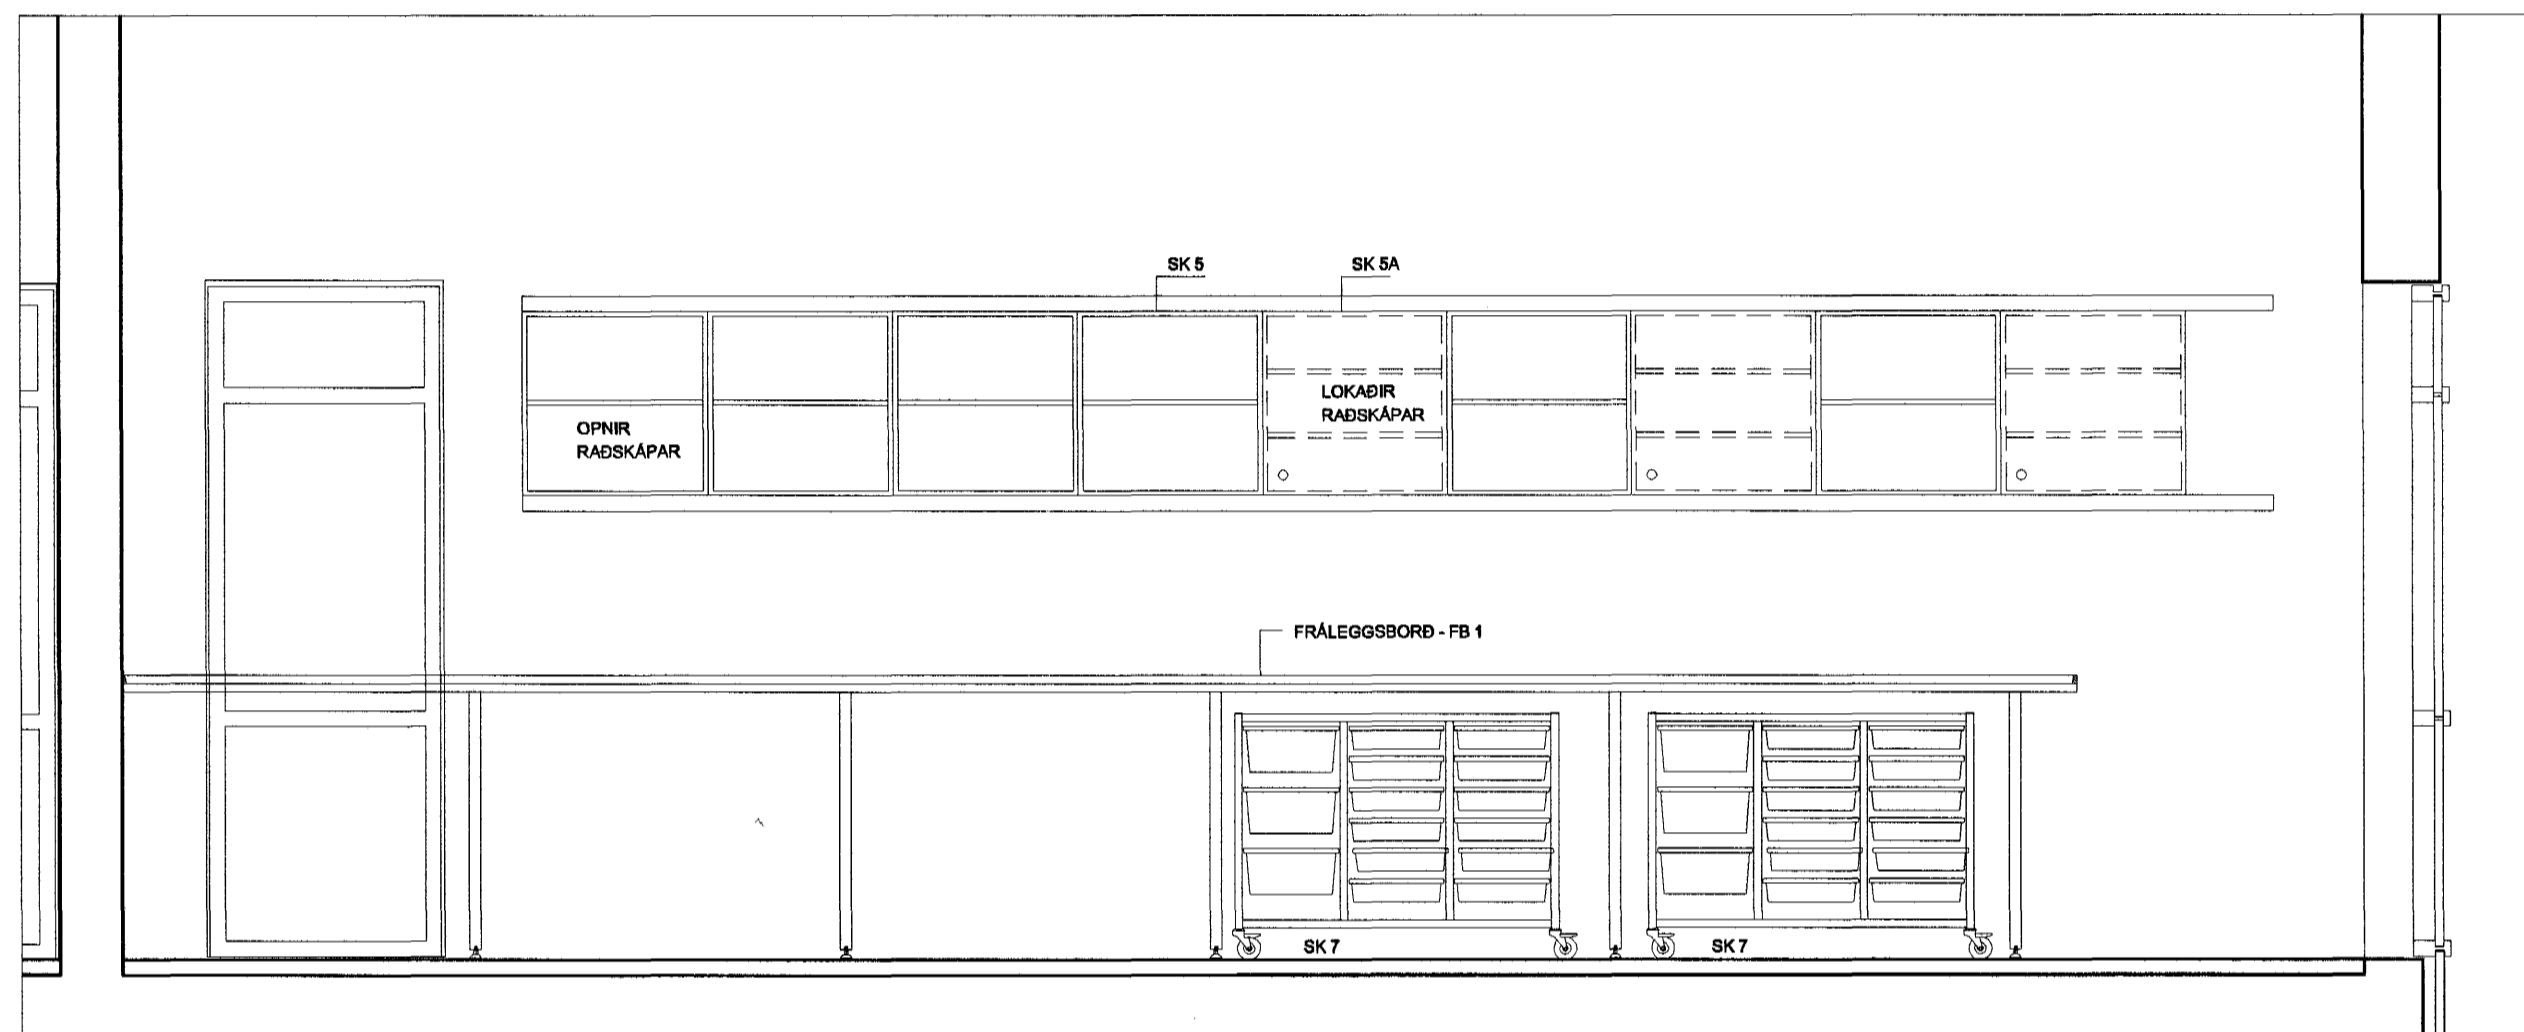


ASYND B - B

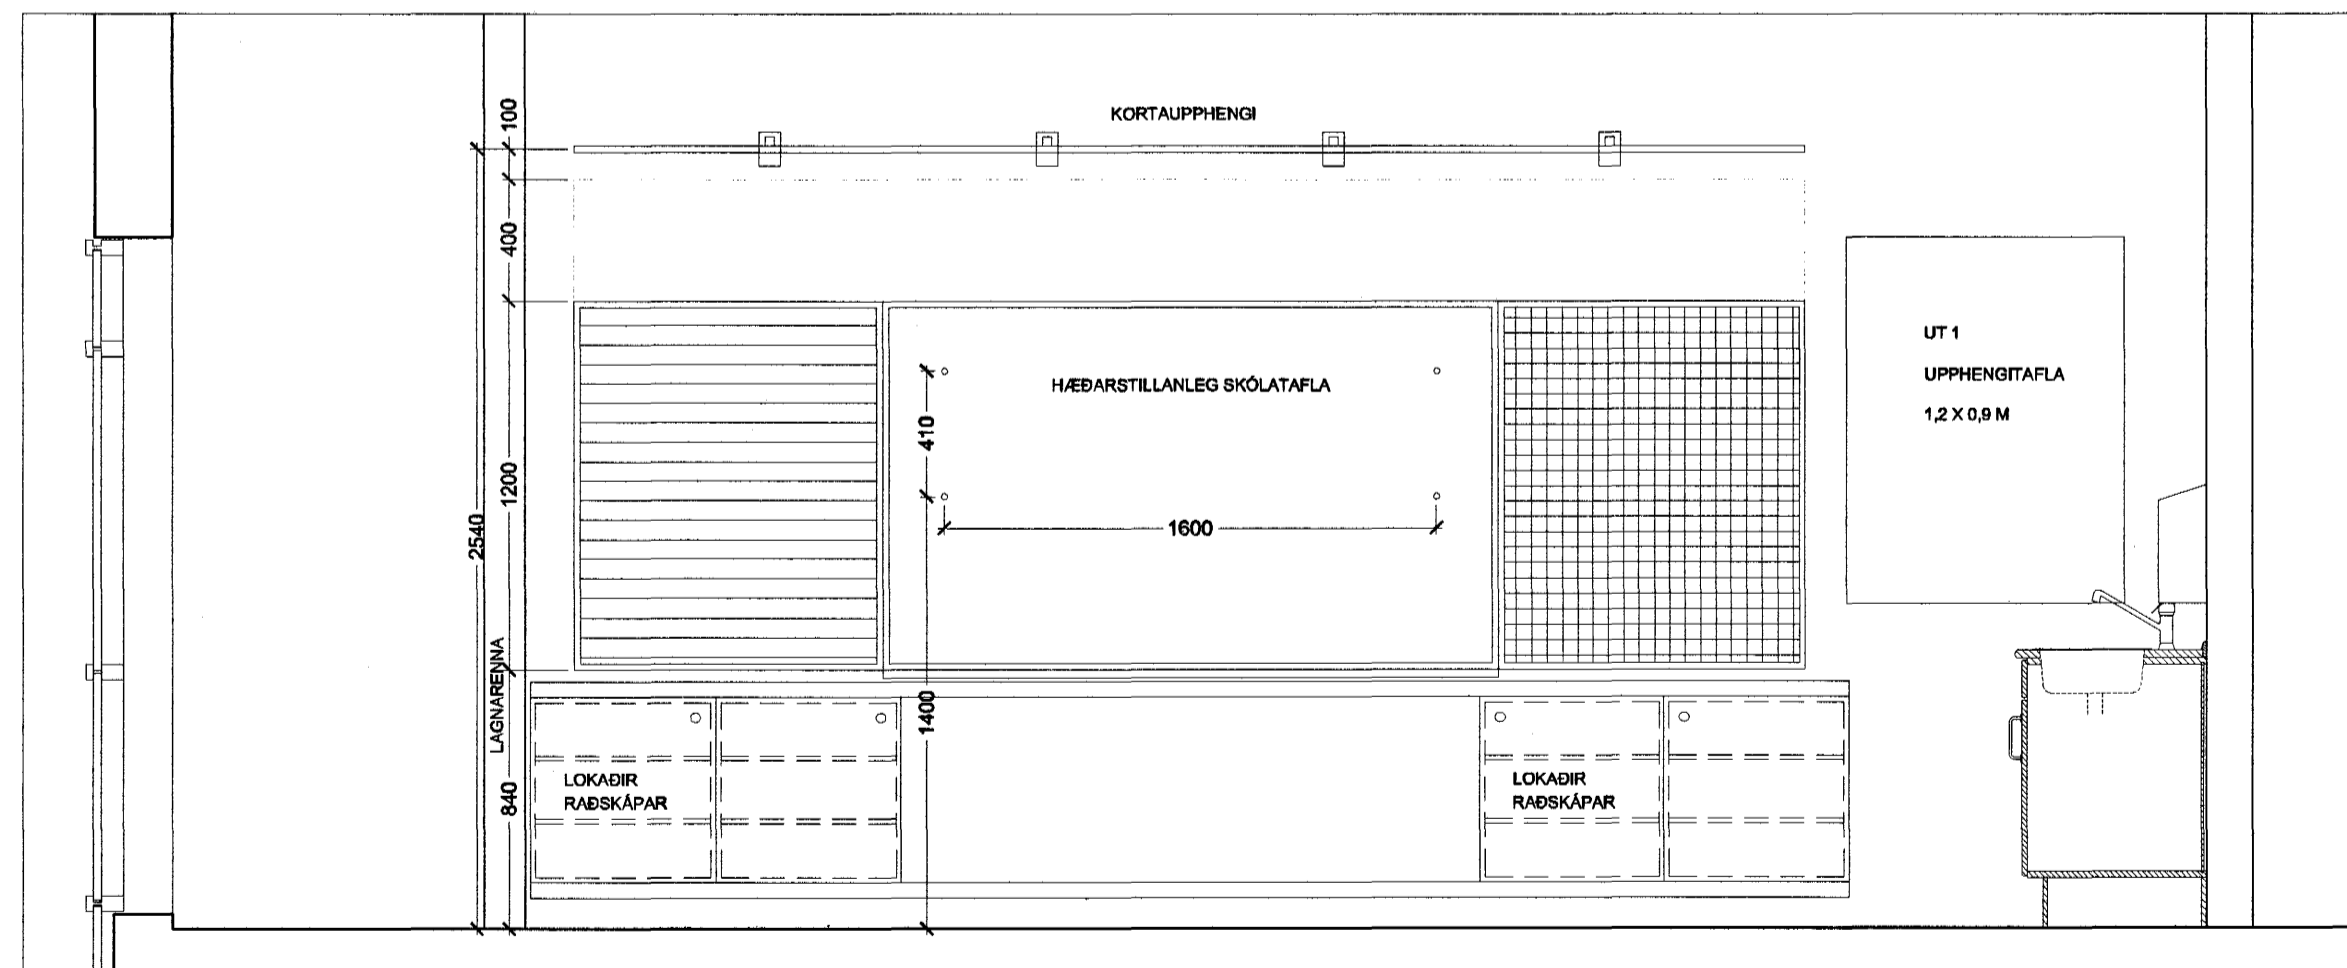


ASYND C - C

Höfundur eldri bygginga: Þorvaldur Kristmundsson

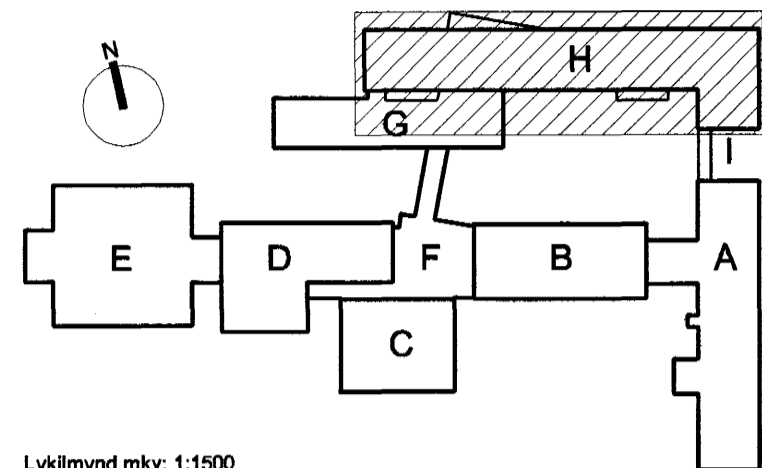

Lykillmynd mkv: 1:1500

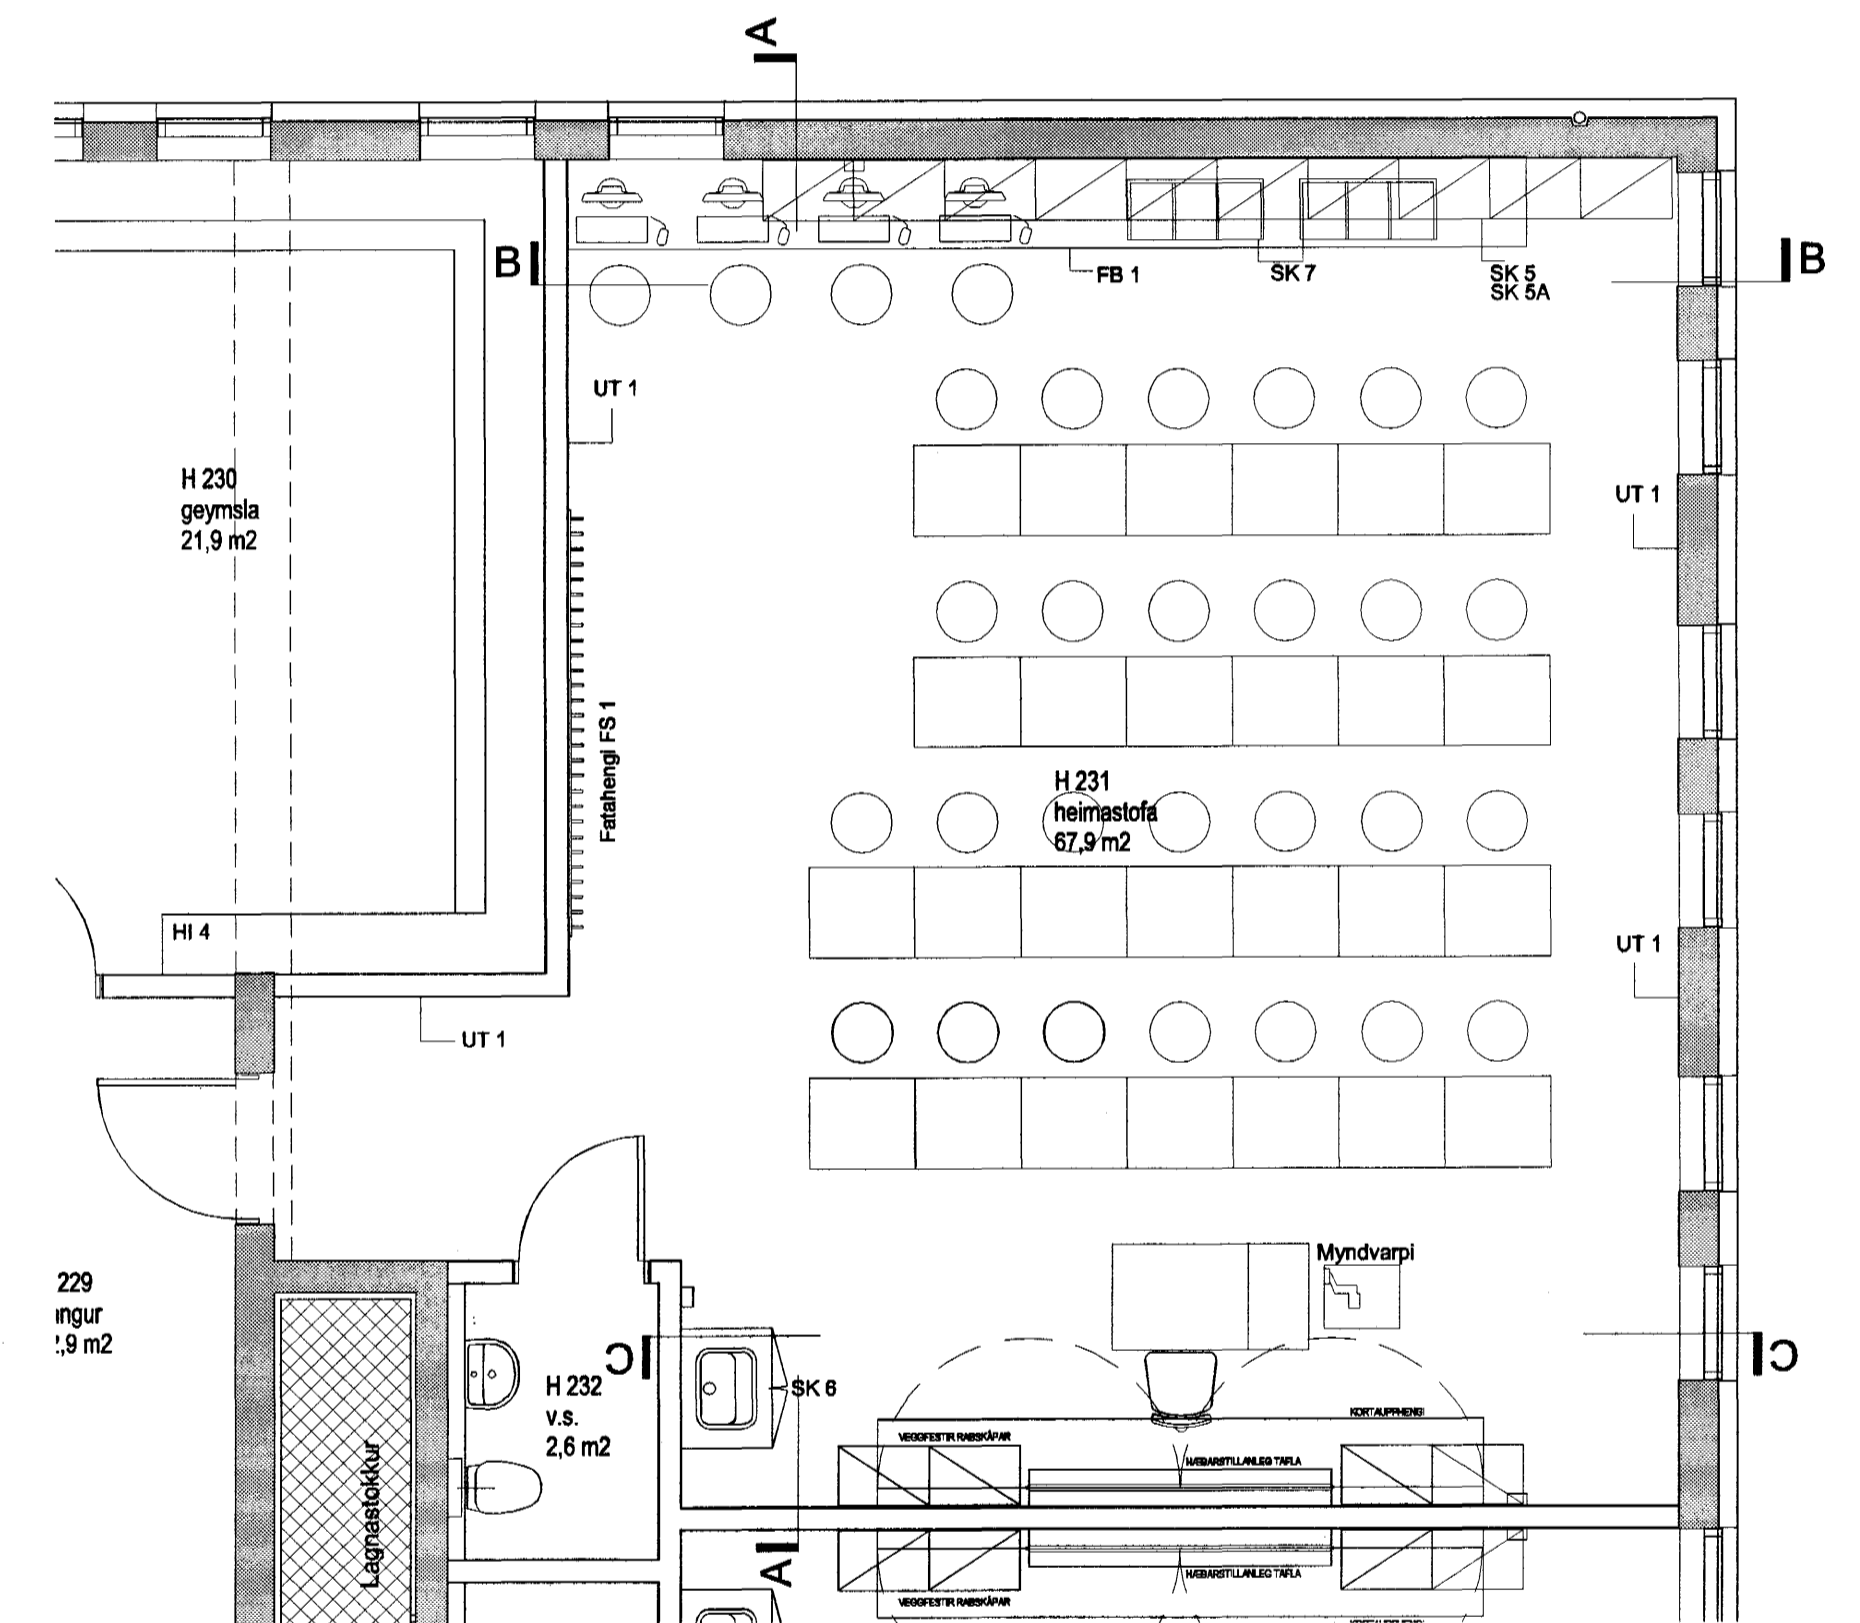

**VINNUTEIKNING**

04 JUN 2003

Fasteignafélag Hafnarfjarðar

VÍÐISTÁÐASKÓLI, VÍÐBYGGING

Hrauntungu 7, stgr. 1400-01 43100070



0240

HLUTATEIKNING

INNRETTINGAR  
HEIMASTOFA, RÝMI H 231

MKV.: 1:50, 1:20


DAGS: 14.03.2003

TEIKNAD: ES,

SKRÁ: 0240, (72)4.18-(72)4.25.dwg

(72)4.20

Frumútg.

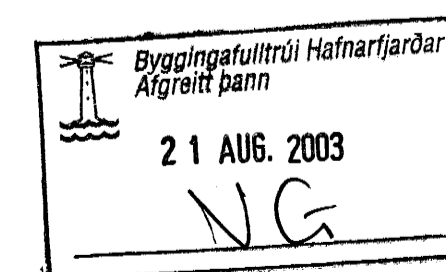

Jón Ólafur Ólafsson FAI

Kt: 030446-3999

Sigríður Elínsson FAI

Kt: N0457-2789

Sigríður Harðarson FAI

Kt: 030446-3999

**BATTERÍÐ**  
ARKITEKTARFIRM

Kt: 521291-1259

Trónuhrauni 1

220 Hafnarhöfði

S: 54 54 700 F: 54 54 701

Netfang: batteri@arkitekt.is

Helmasíða: www.arkitekt.is

© BATTERÍÐ EHF

ÖLL AFRÖKT OG AFRÖKTUN TÆKNINGAR ER HLUTA EFA Í HEILD ER HÁÐ BÖRLEIÐU LEYFI HÖFUNDNA