



ÁSÝND A - A

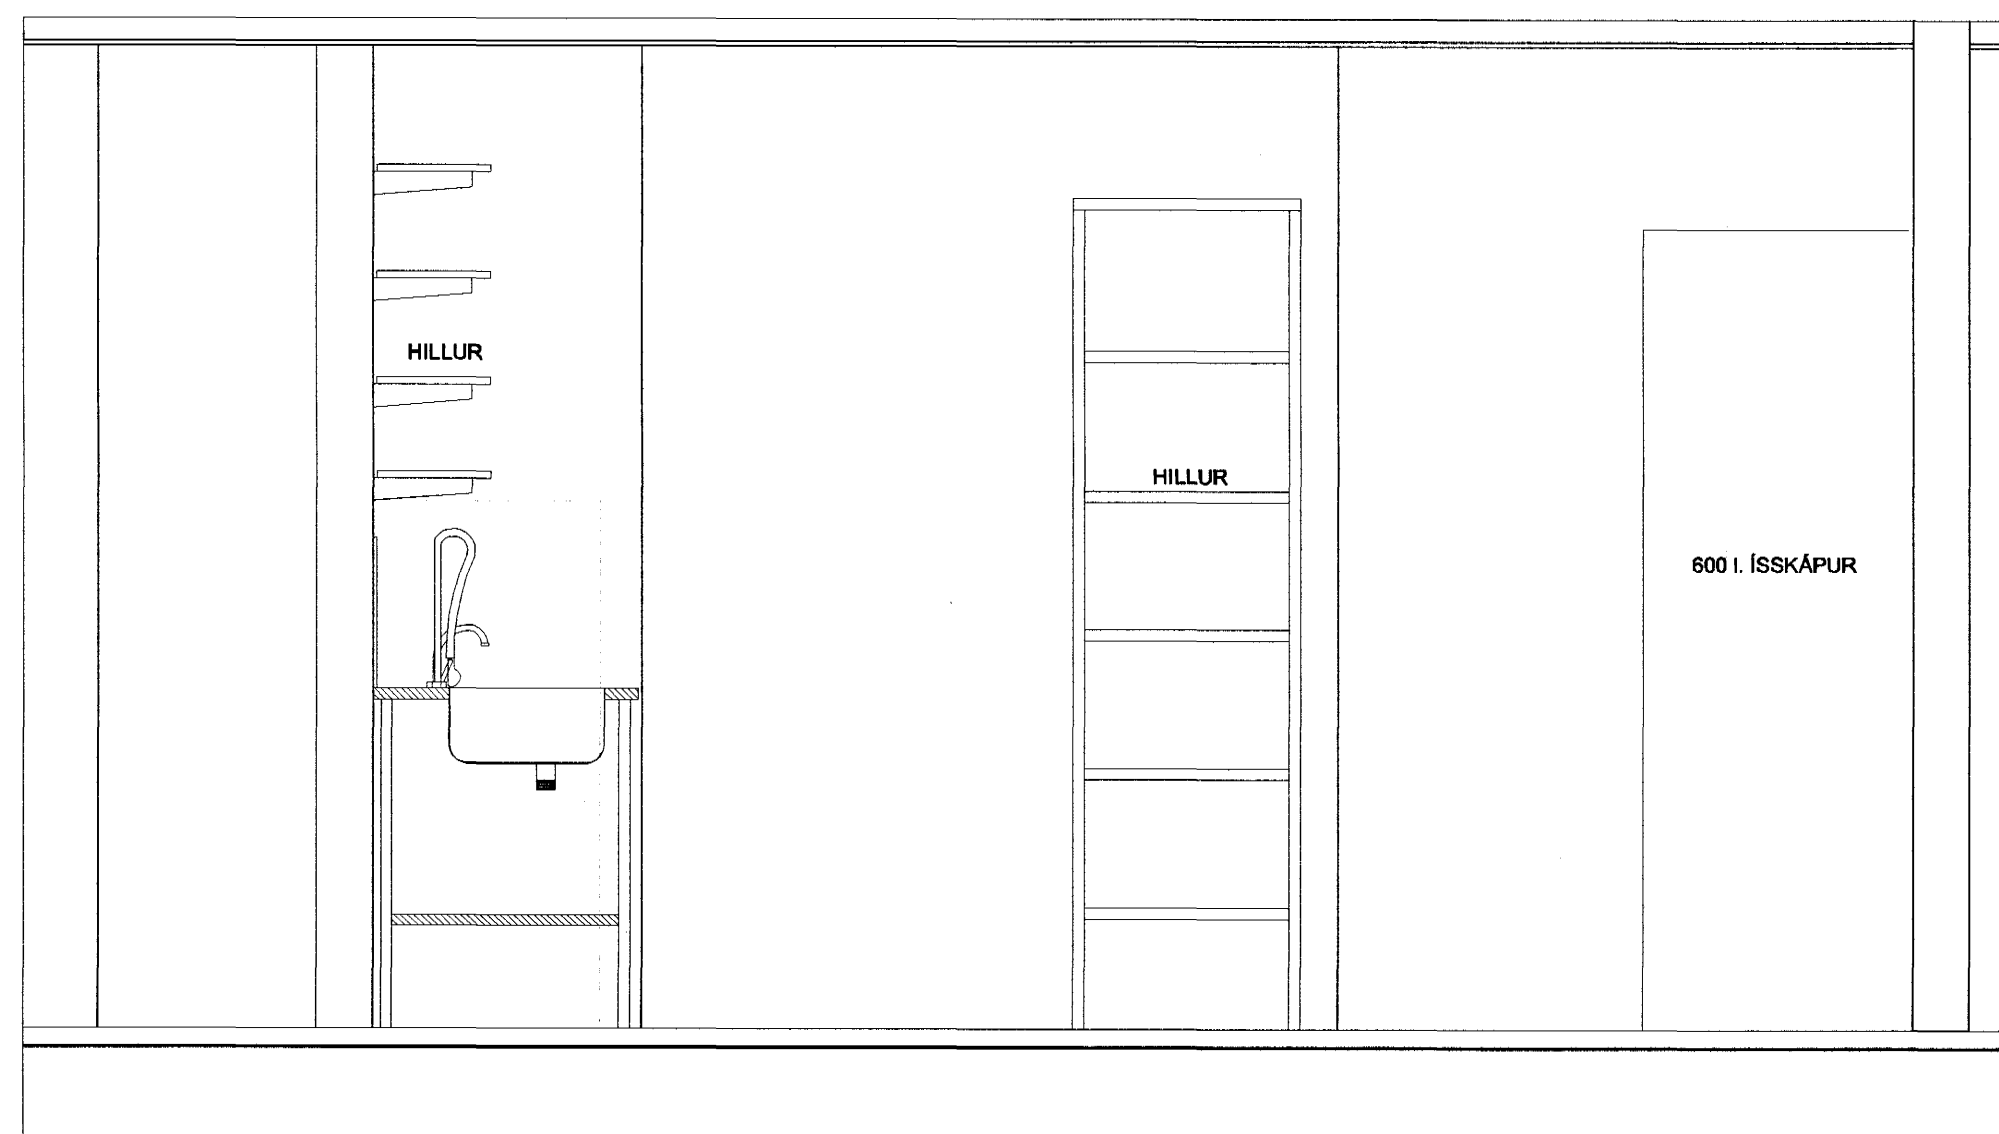


ÁSÝND B - B

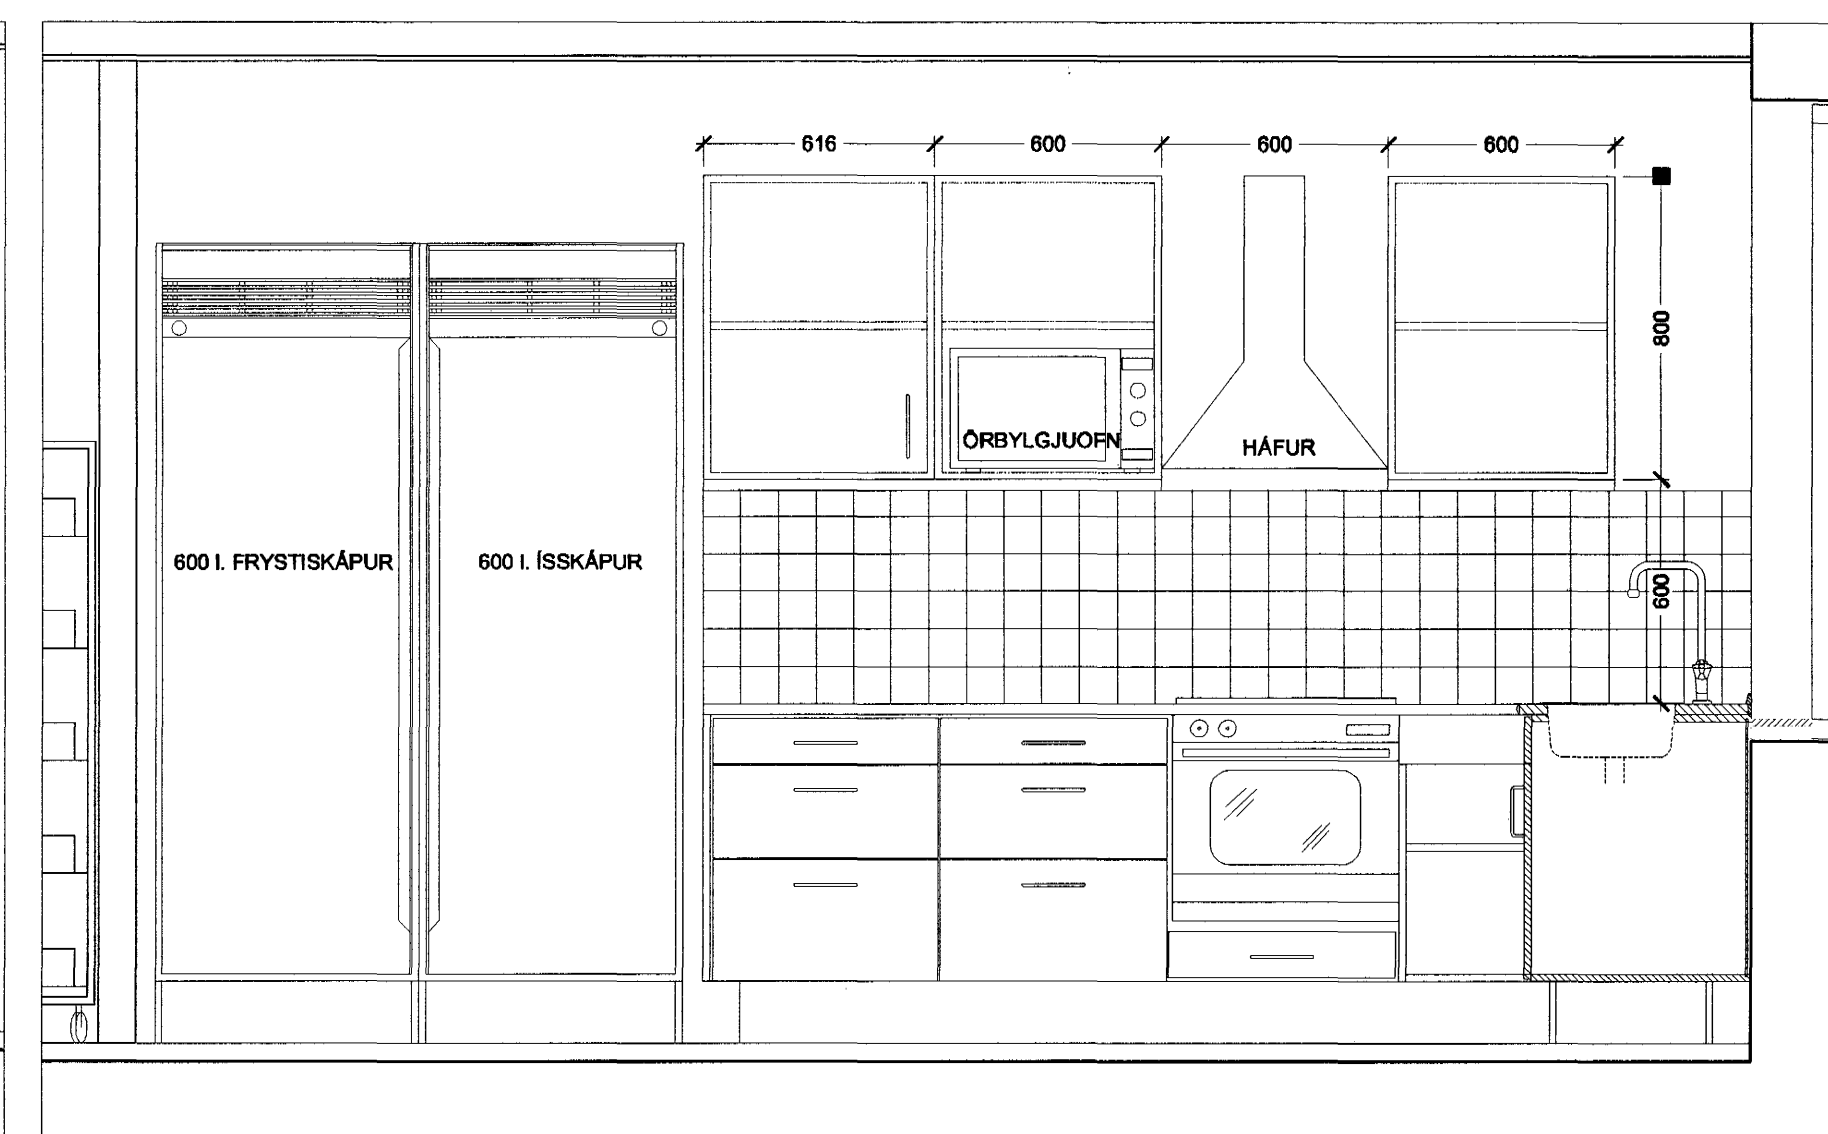


ÁSÝND C - C

Höfundur eldri bygginga: Þorvaldur Kristmundsson

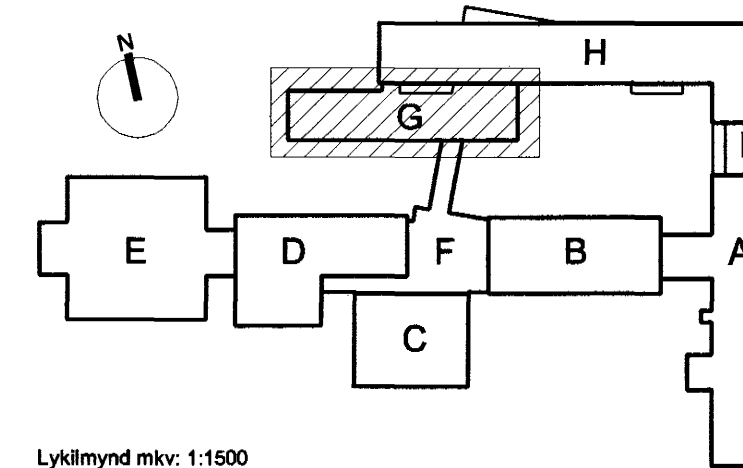



Lyklmynd mkr: 1:1500

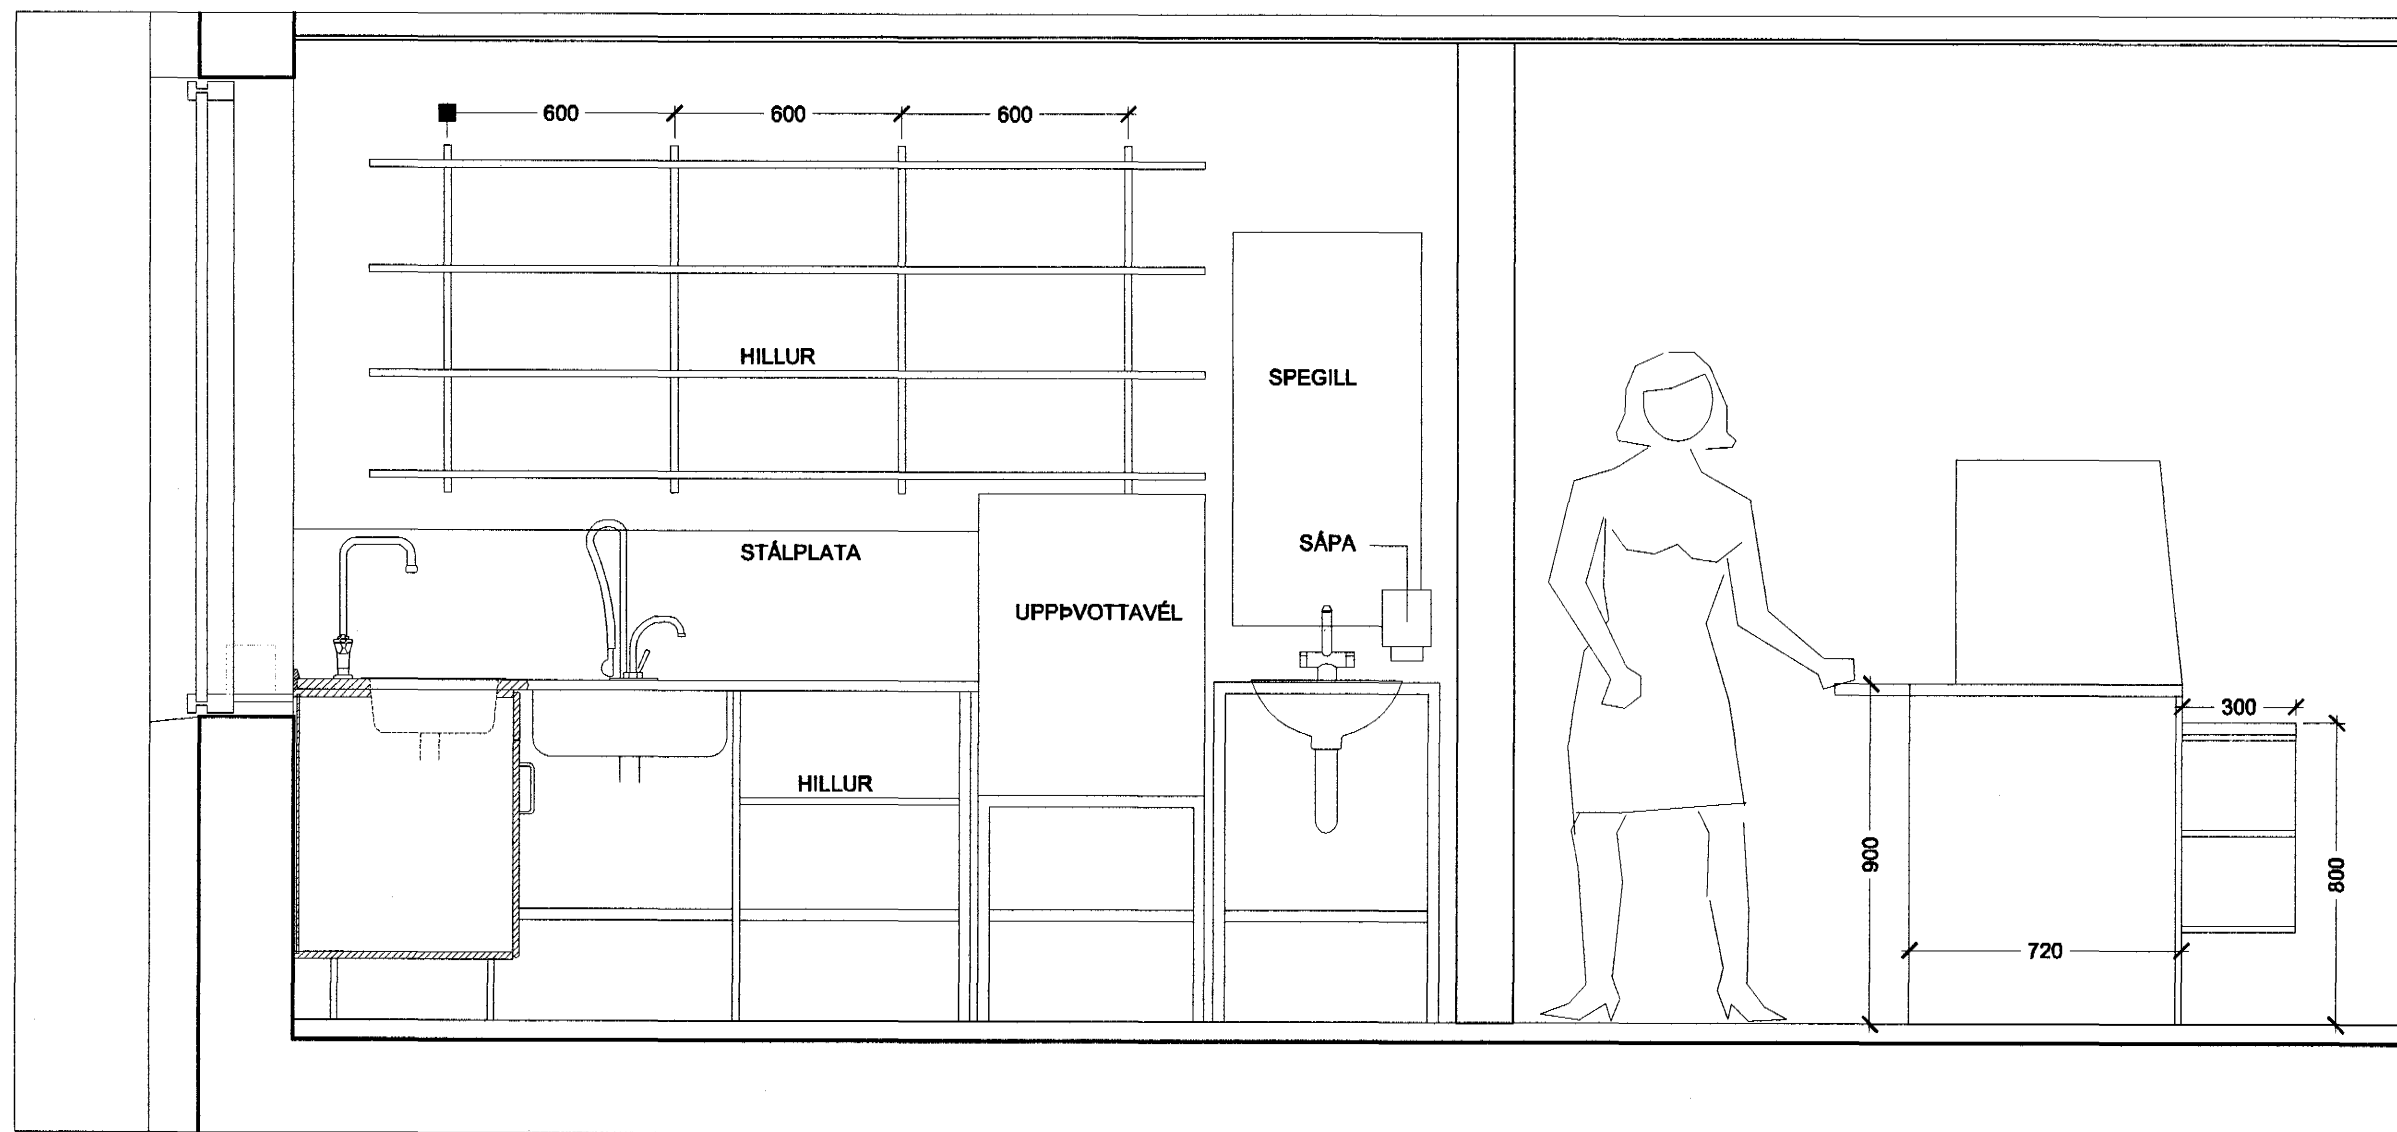

ÁSÝND D - D




ÁSÝND E - E

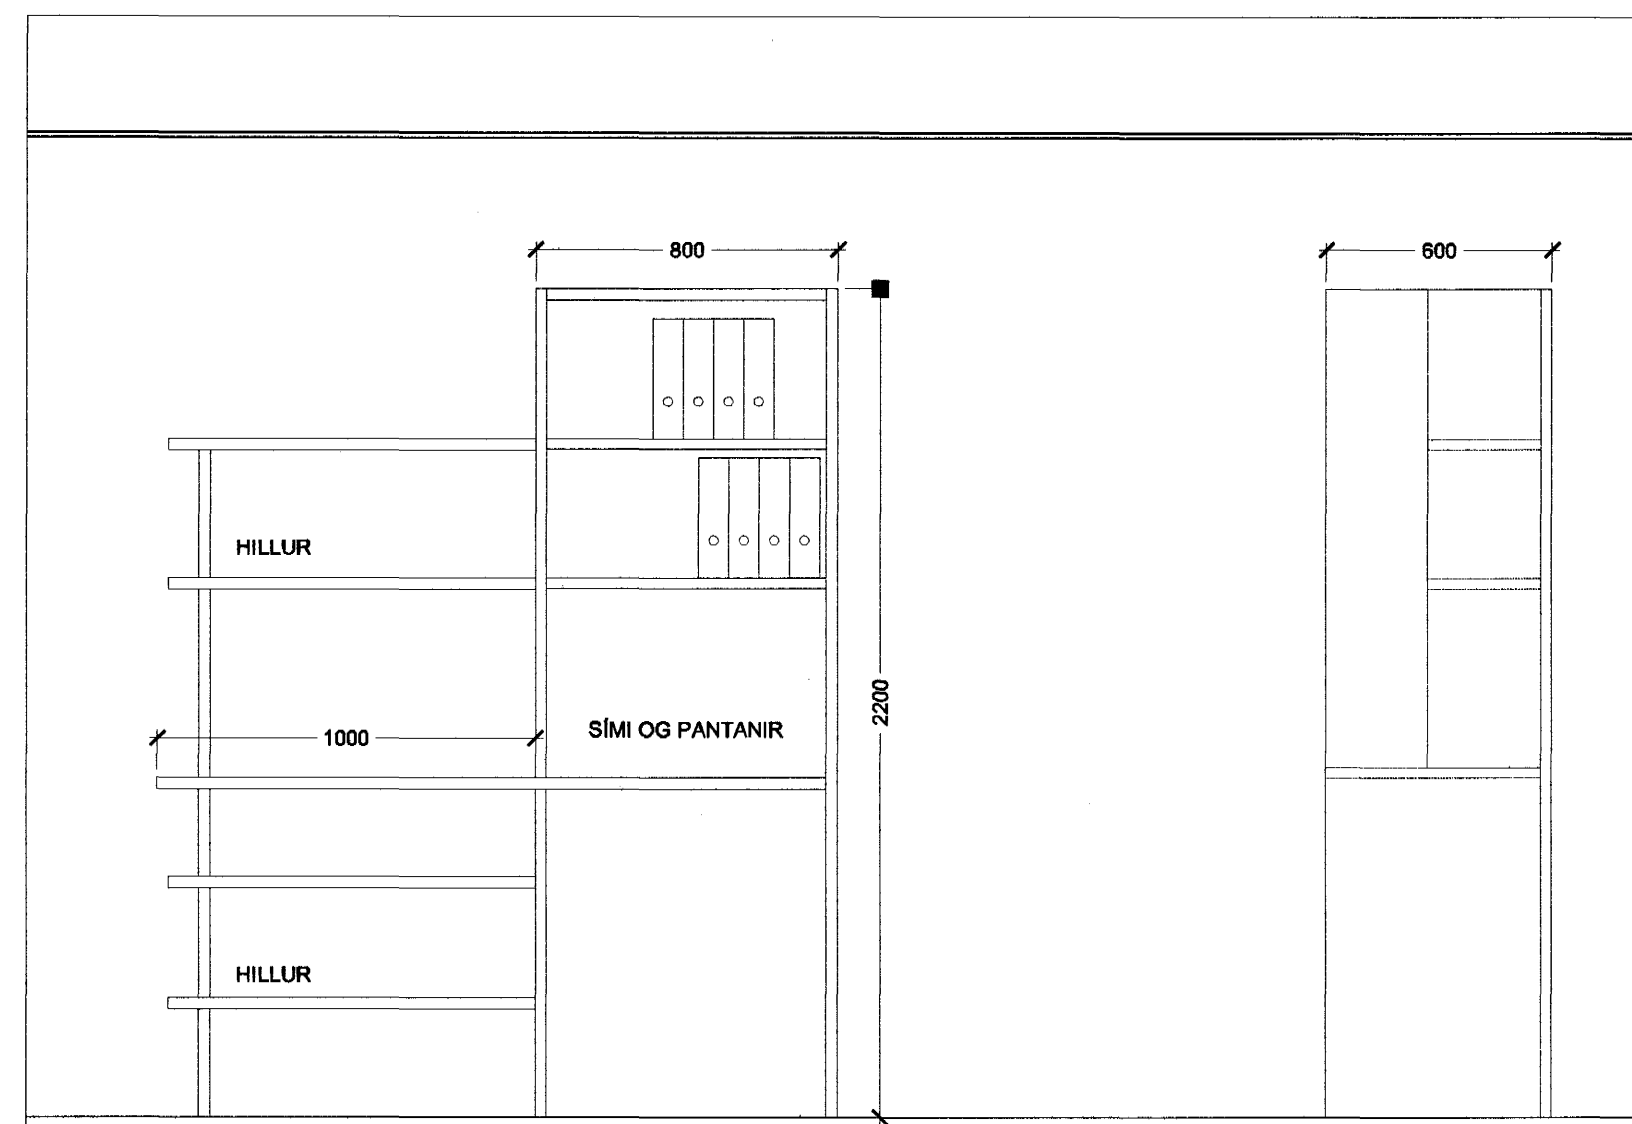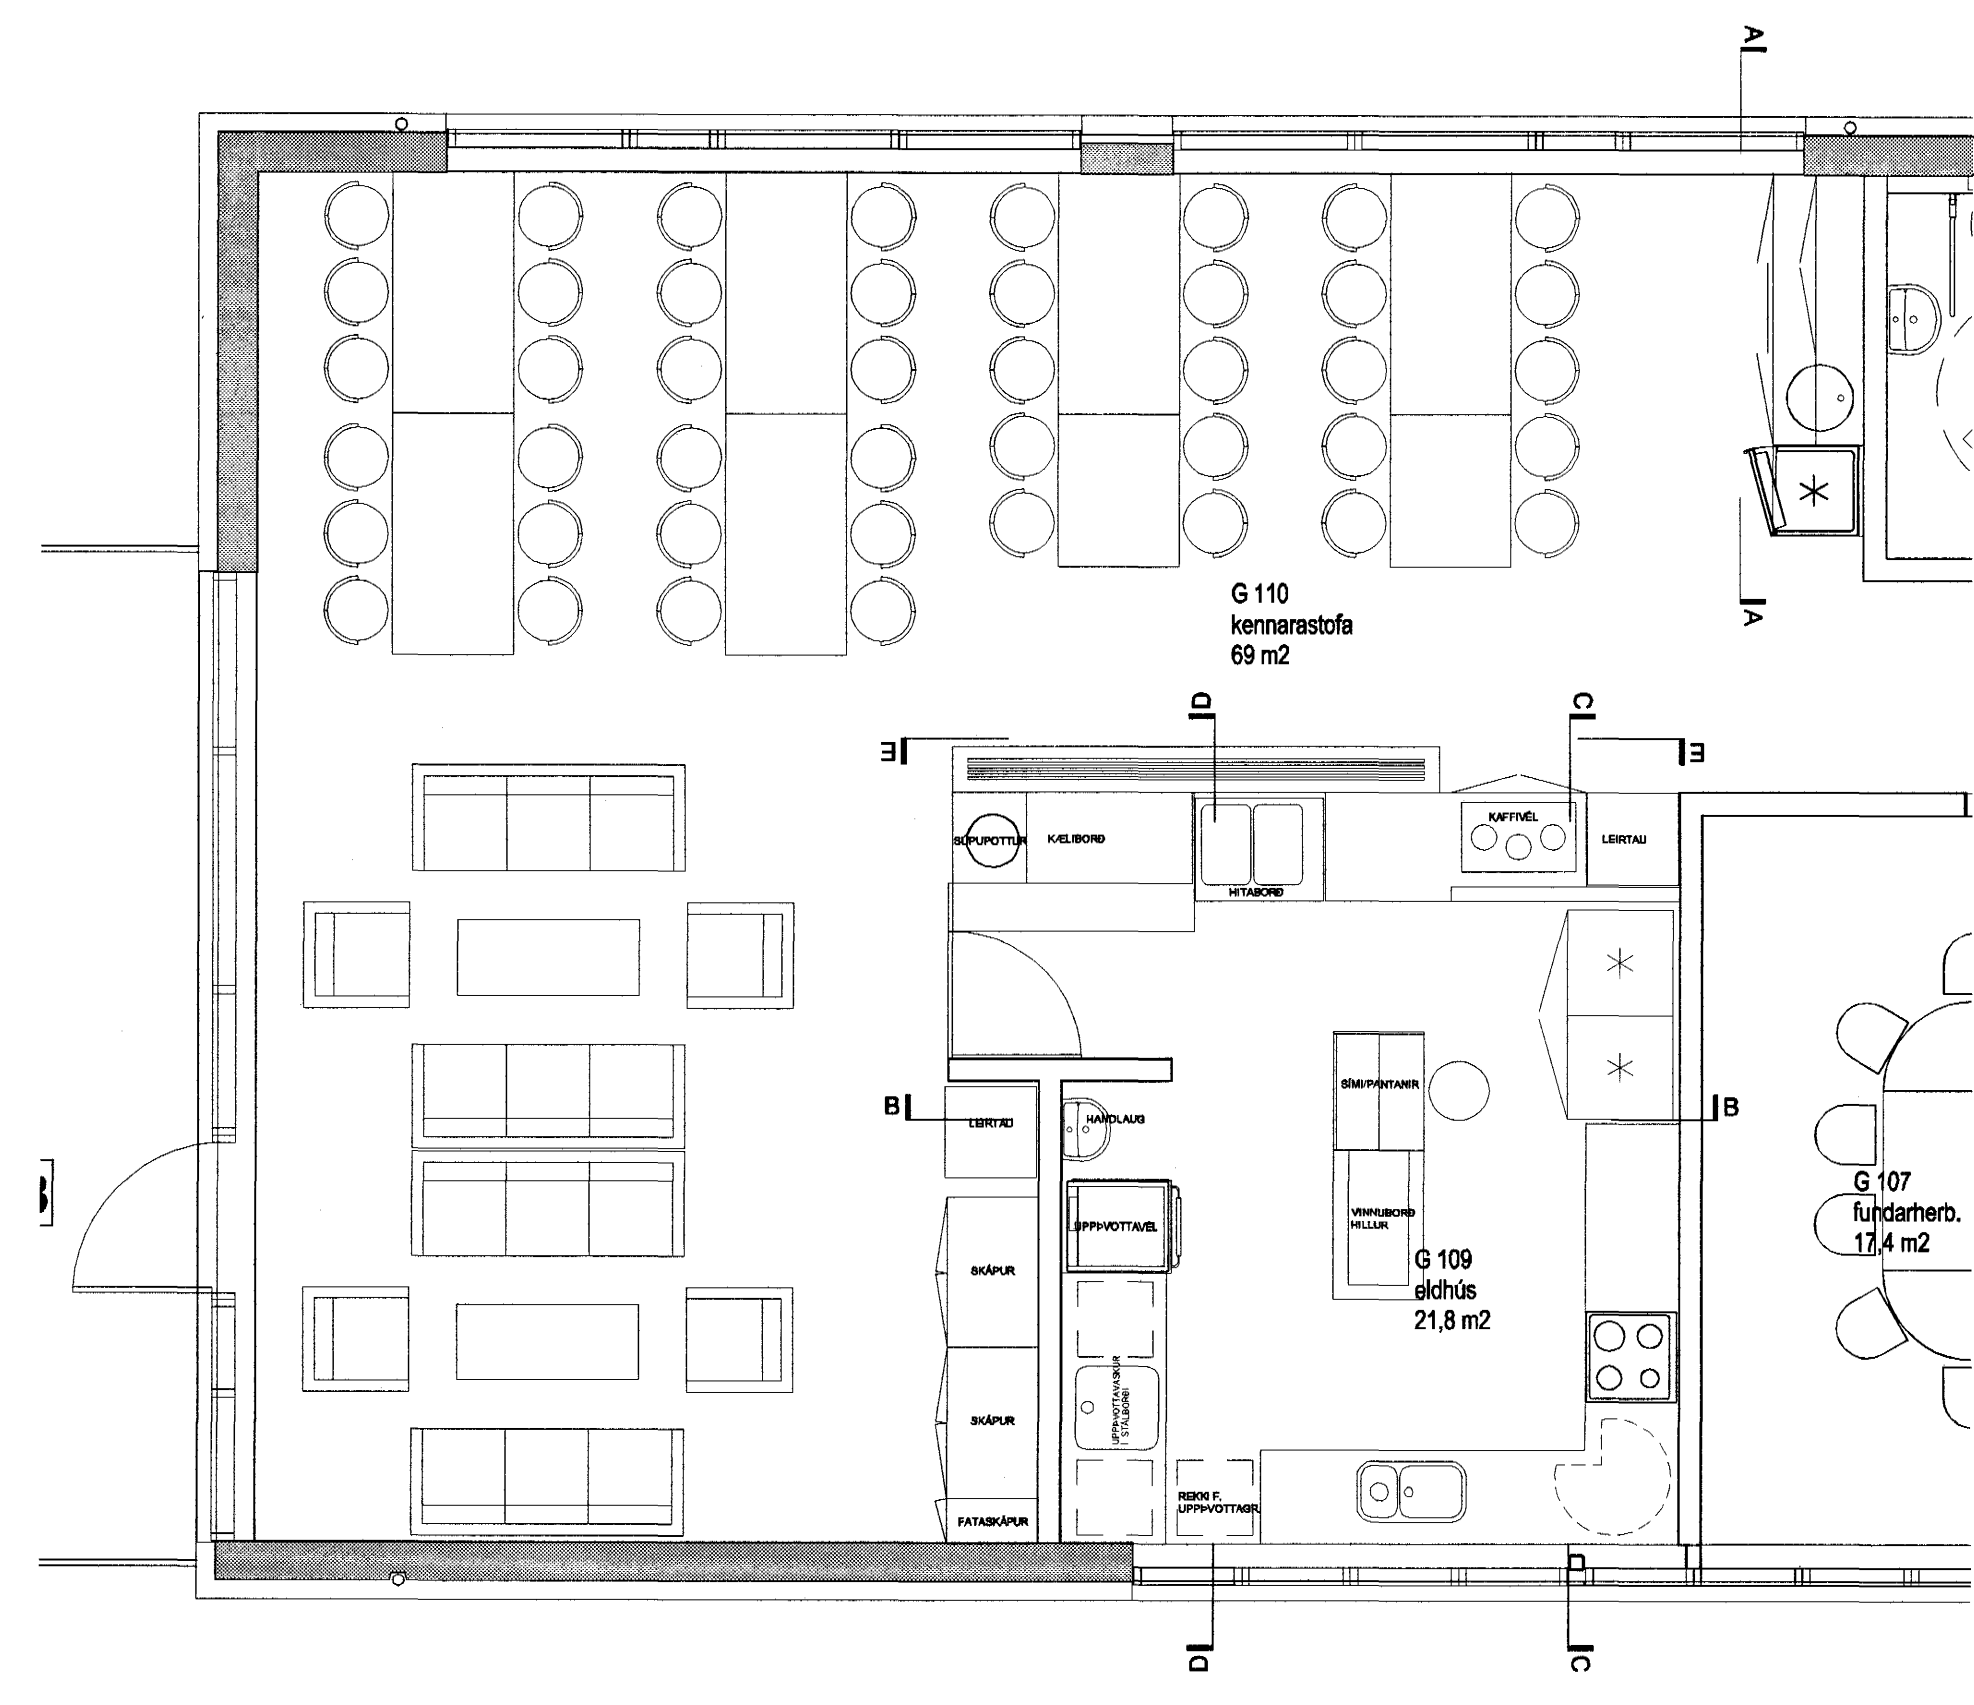

VINNUBORD MED BÓKHALDSADST.

VINNUTEIKNING
04 JUN 2003

Fasteignafélag Hafnarfjarðar
VÍÐISTADASKÓLI, VÍÐBYGGING
Hrauntungu 7, stgr. 1400-01 43100070 0240
HLUTATEIKNING
INNRETTINGAR
ELDHÚS, RÝMI G 109
MKV: 1:50, 1:20
DAGS: 01.02.2003
TEIKNAD: ES,
SKRÁ: 0240, (73)4.01.dwg
(73)4.01
Frumútg.

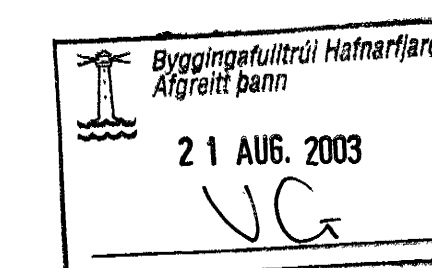

Jón Ólafur Ólafsson F.A.I.
kt: 090653-1999
Sigurður Elmarsson F.A.I.
kt: 110467-2789
BATTERÍÐ
ARKITEKTAR
kt: 521281-1259
Trénuhnaun 1
220 Hafnarfjörð
Sí: 54 54 700 F: 54 54 701
Netfang: batteri@arkitekti.is
Heimasíða: www.arkitekti.is
Sigurður Harðarson F.A.I.
kt: 030448-3999

© BATTERÍÐ EHF
ÖLL AÐNOT OG AFRITUN TEIKNINGAR OG HLUTA BETA HEILD ER HÁÐ BIRFLEGU LEYFI HÖFUNDA