



SALERNI C

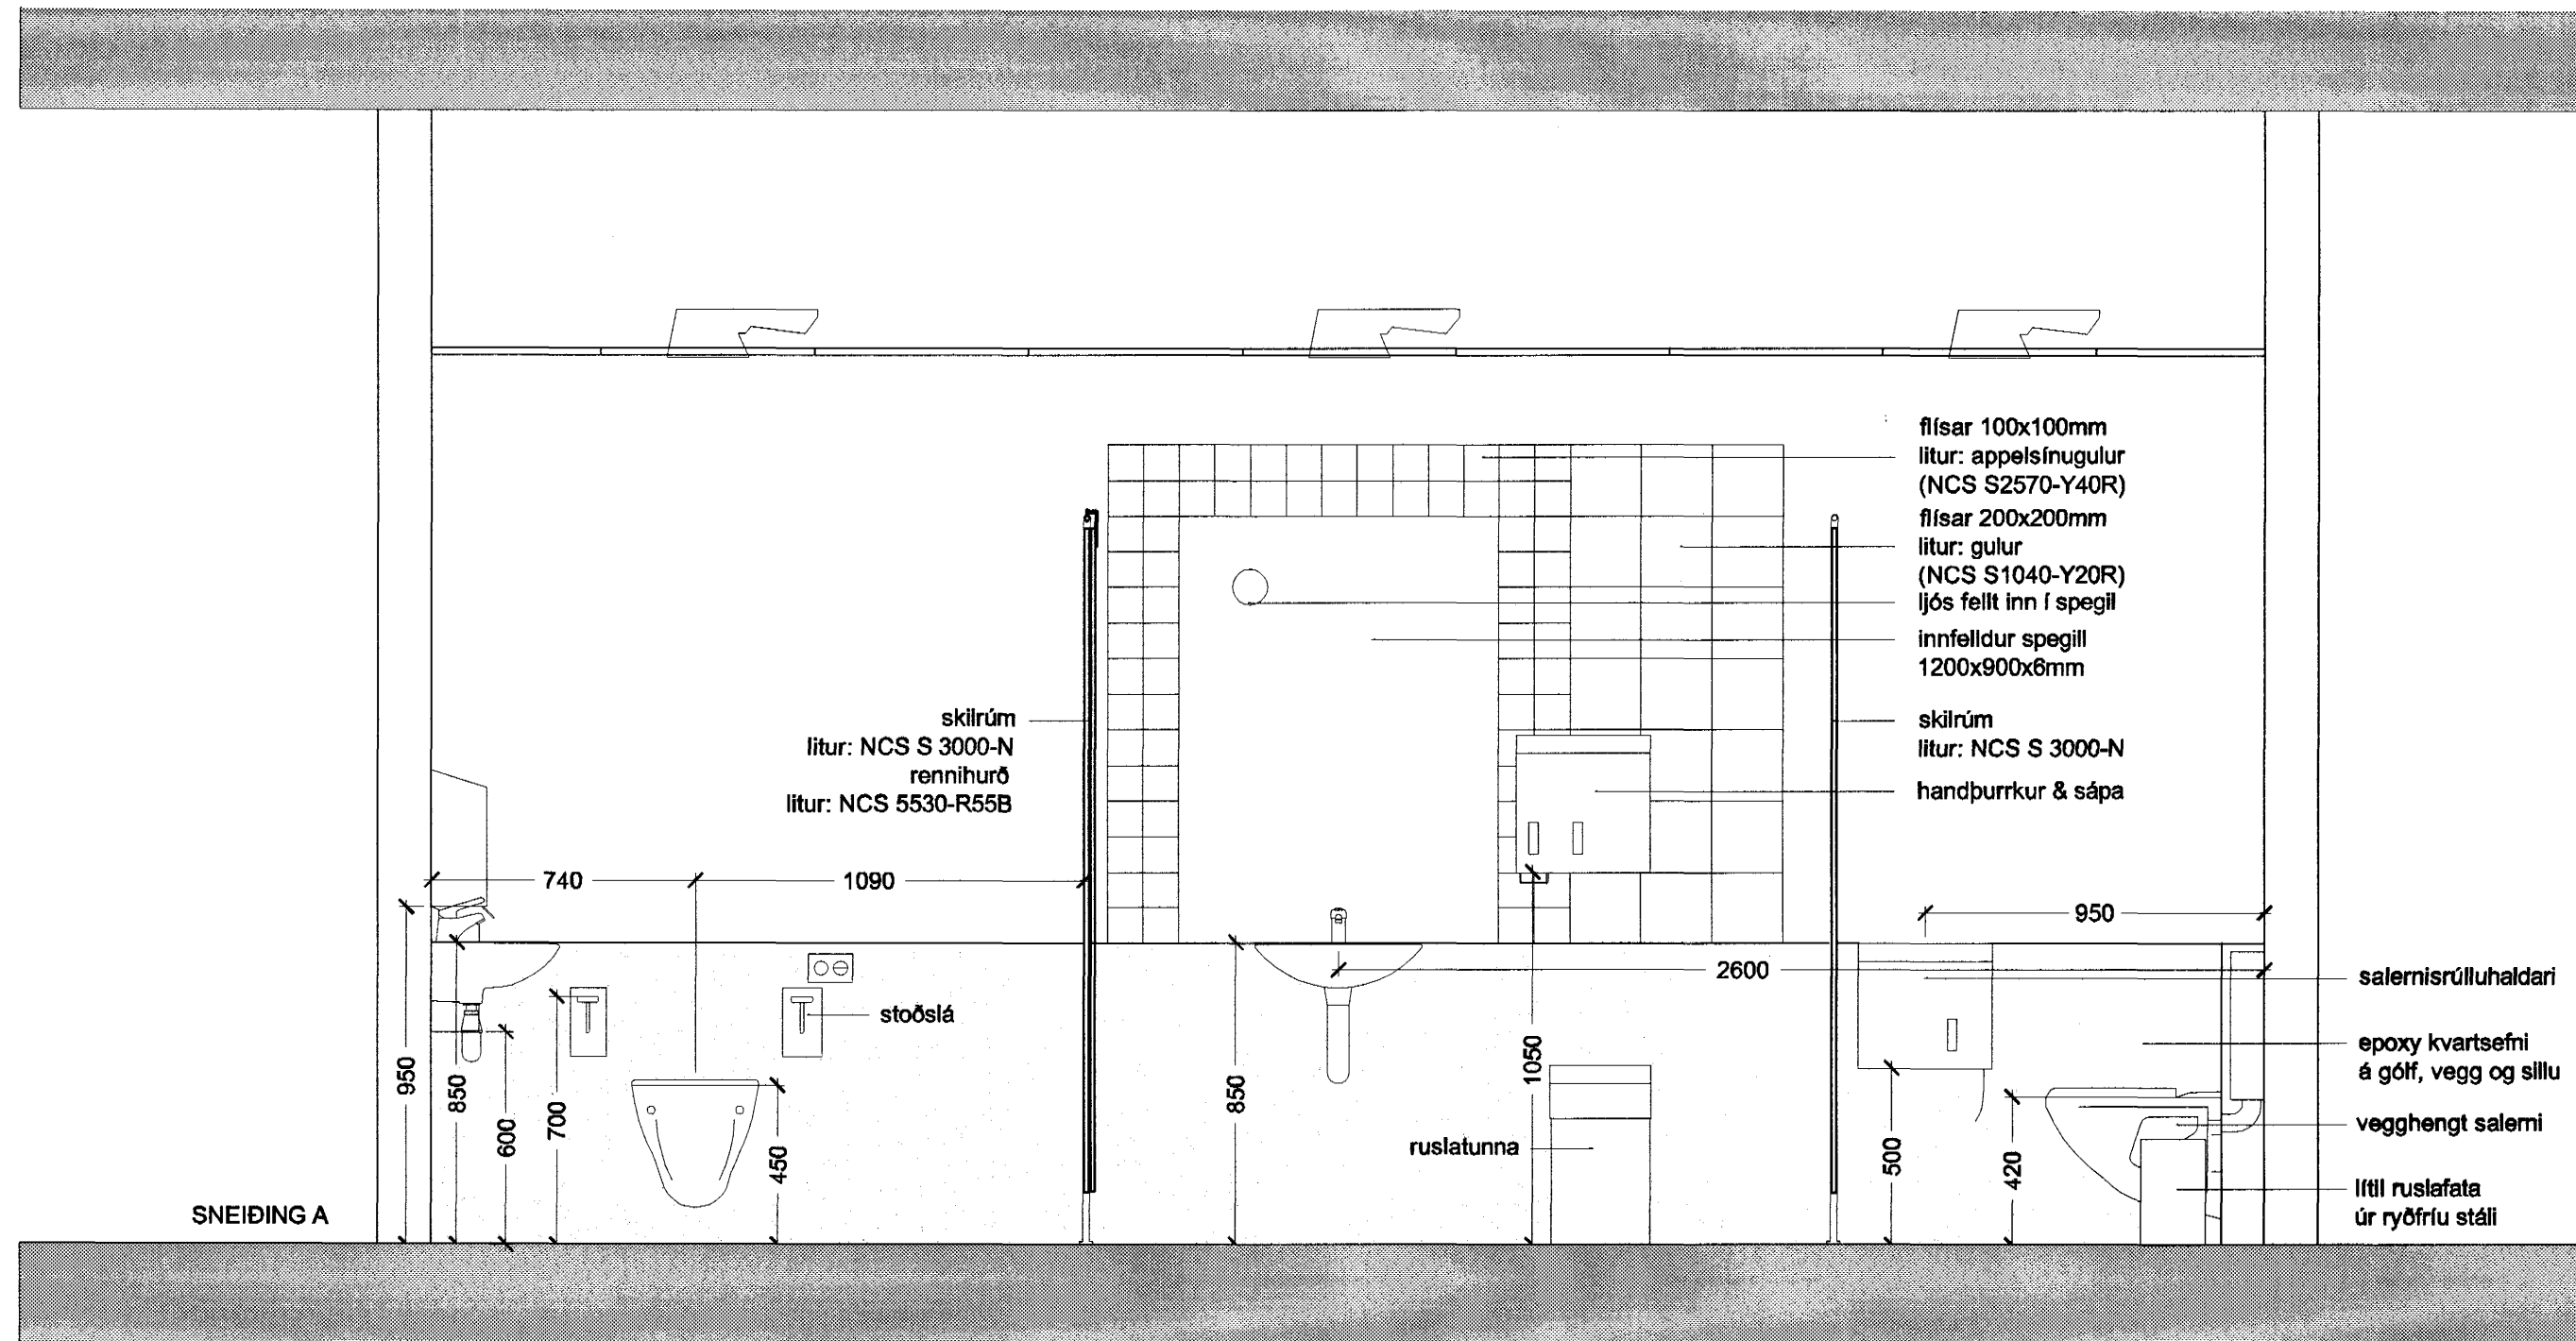


SNEIDING A


Höfundur eldri bygginga: Þorvaldur Kristmundsson

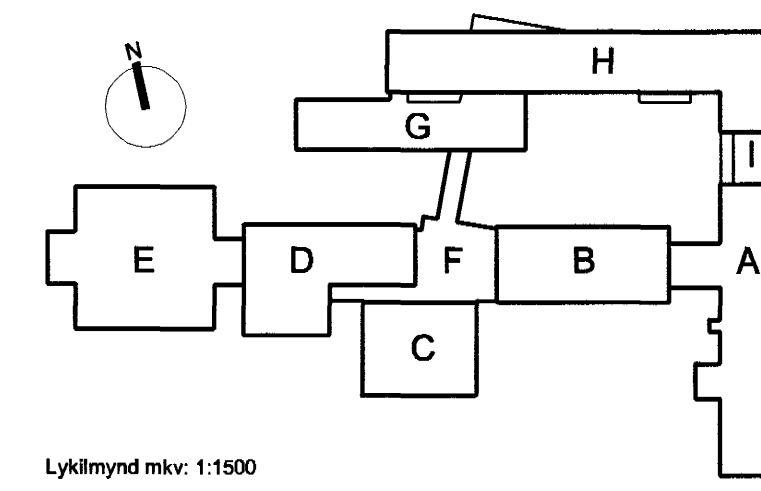


Lýkillmynd mkr: 1:1500

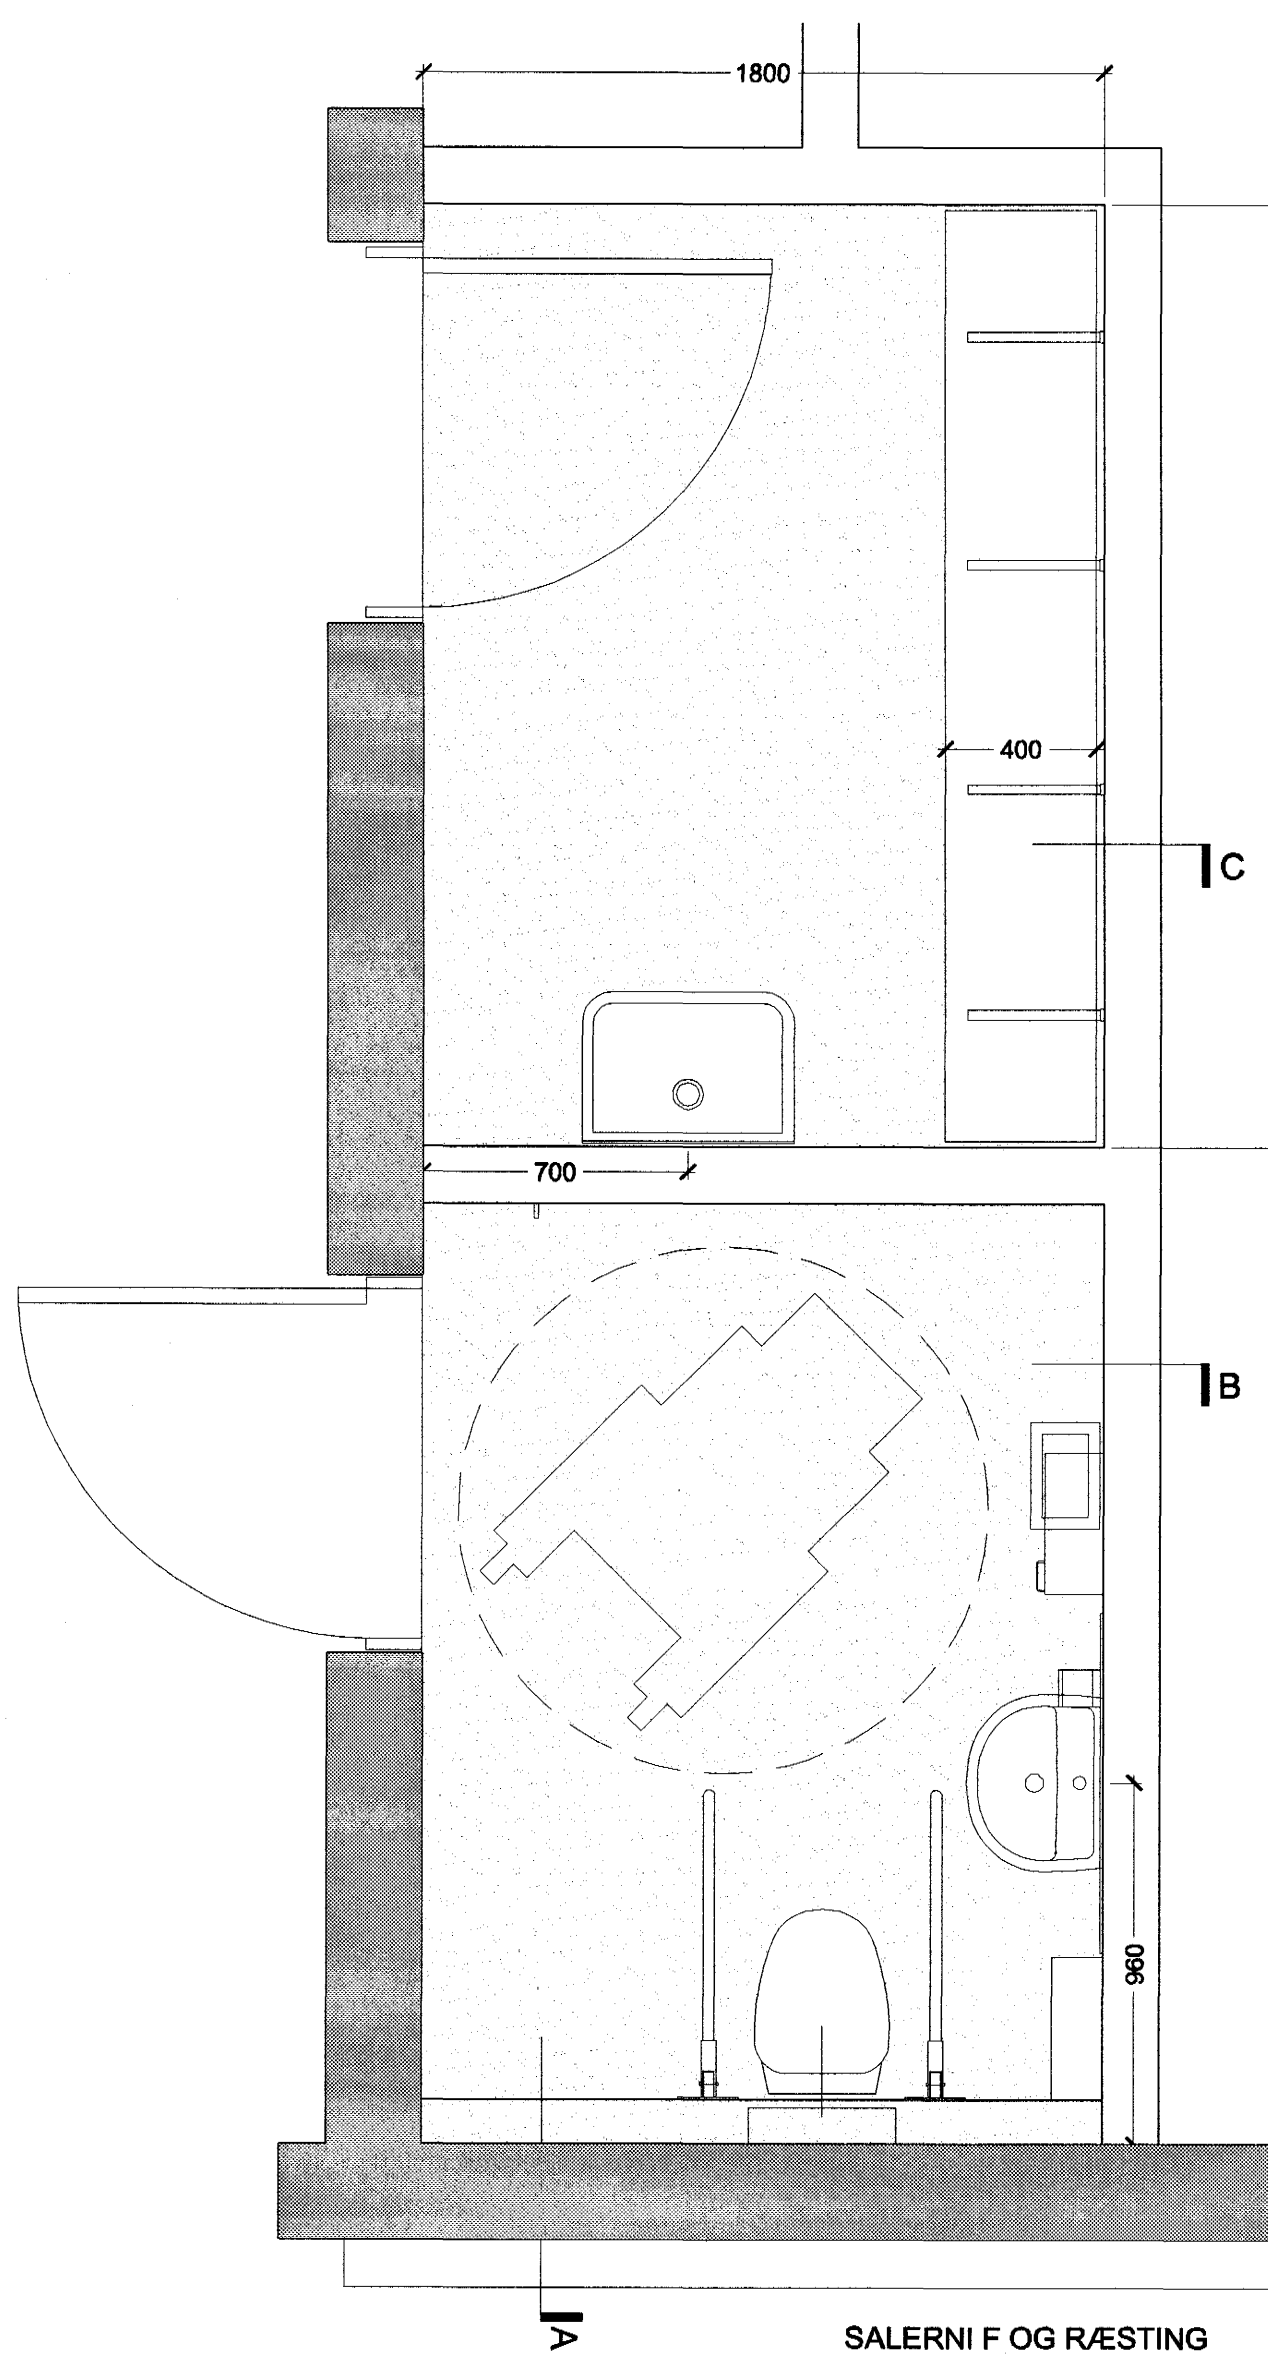


SALERNI F OG RÆSTING

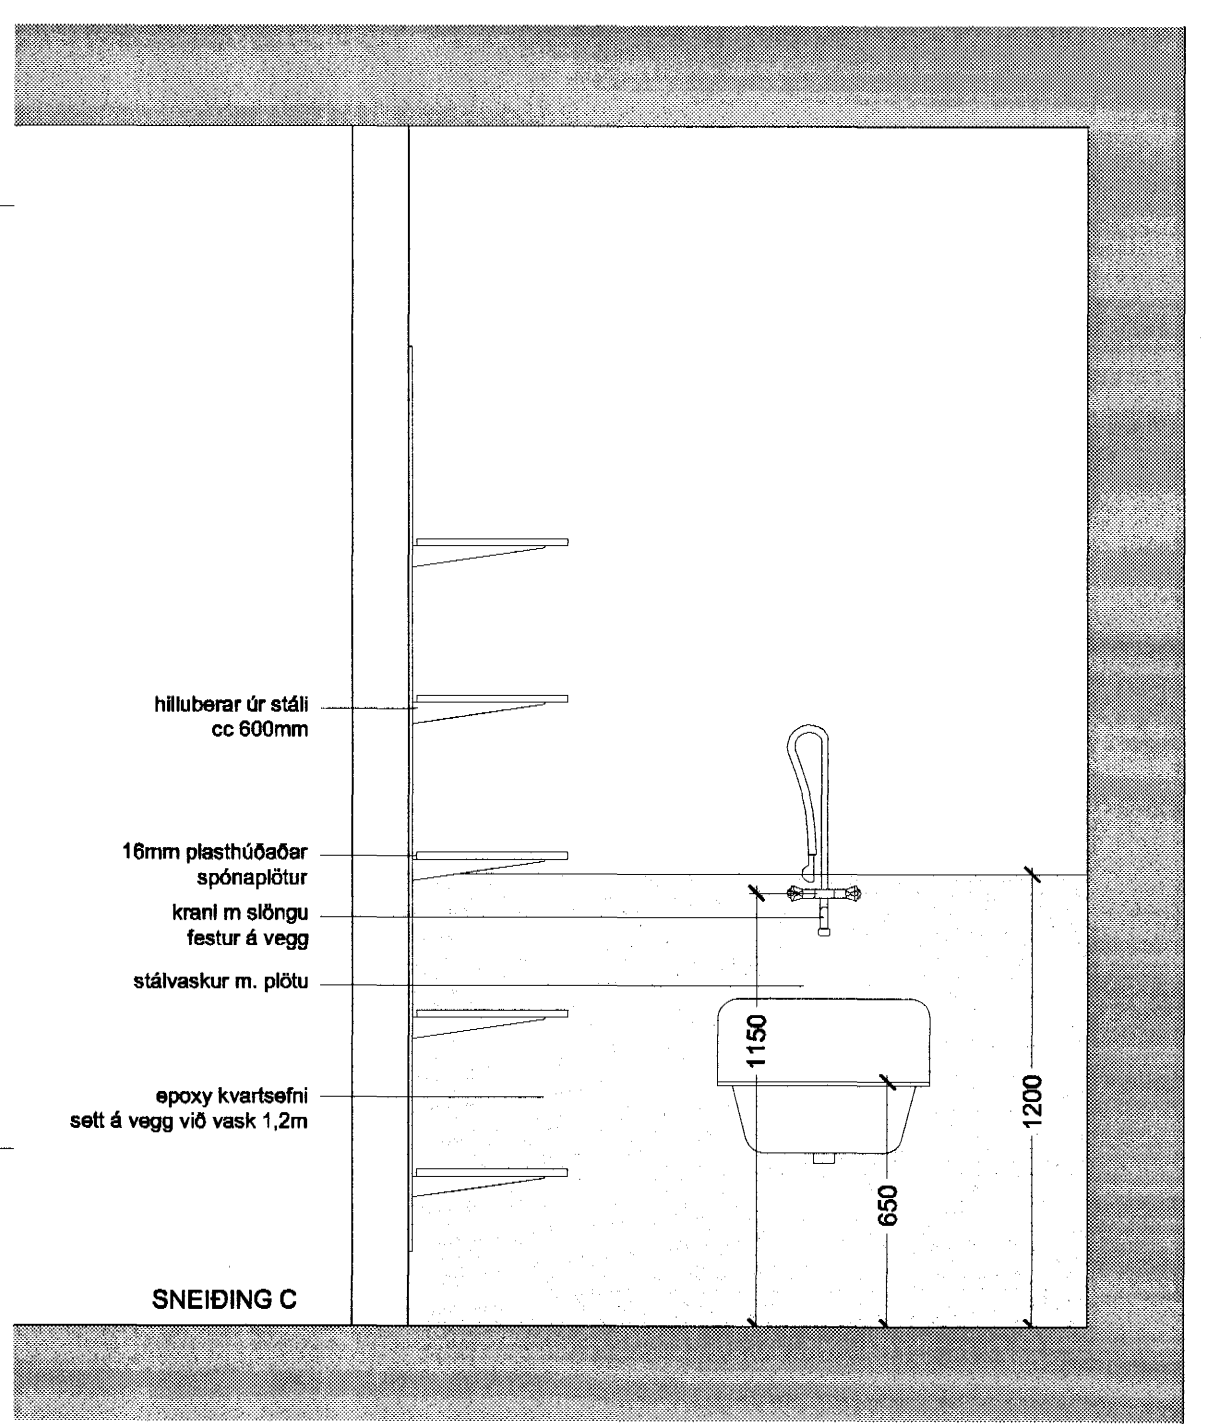


SNEIDING C

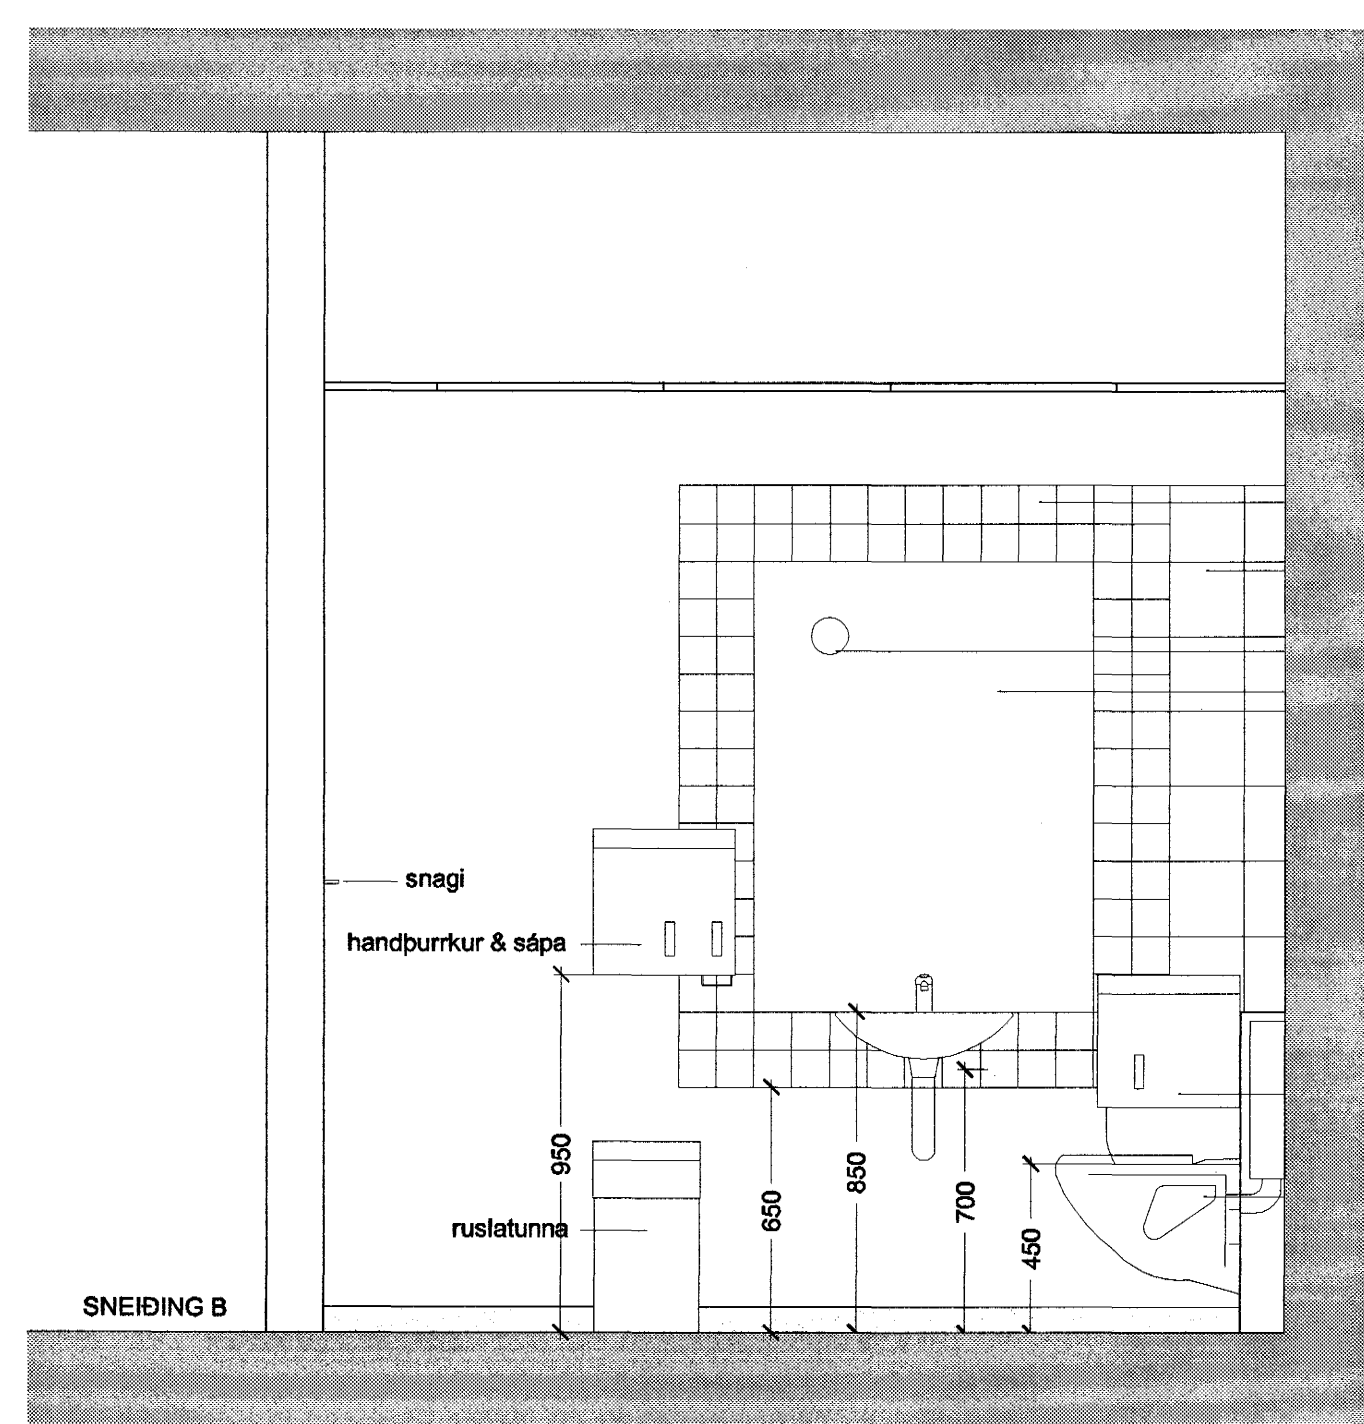


SNEIDING B

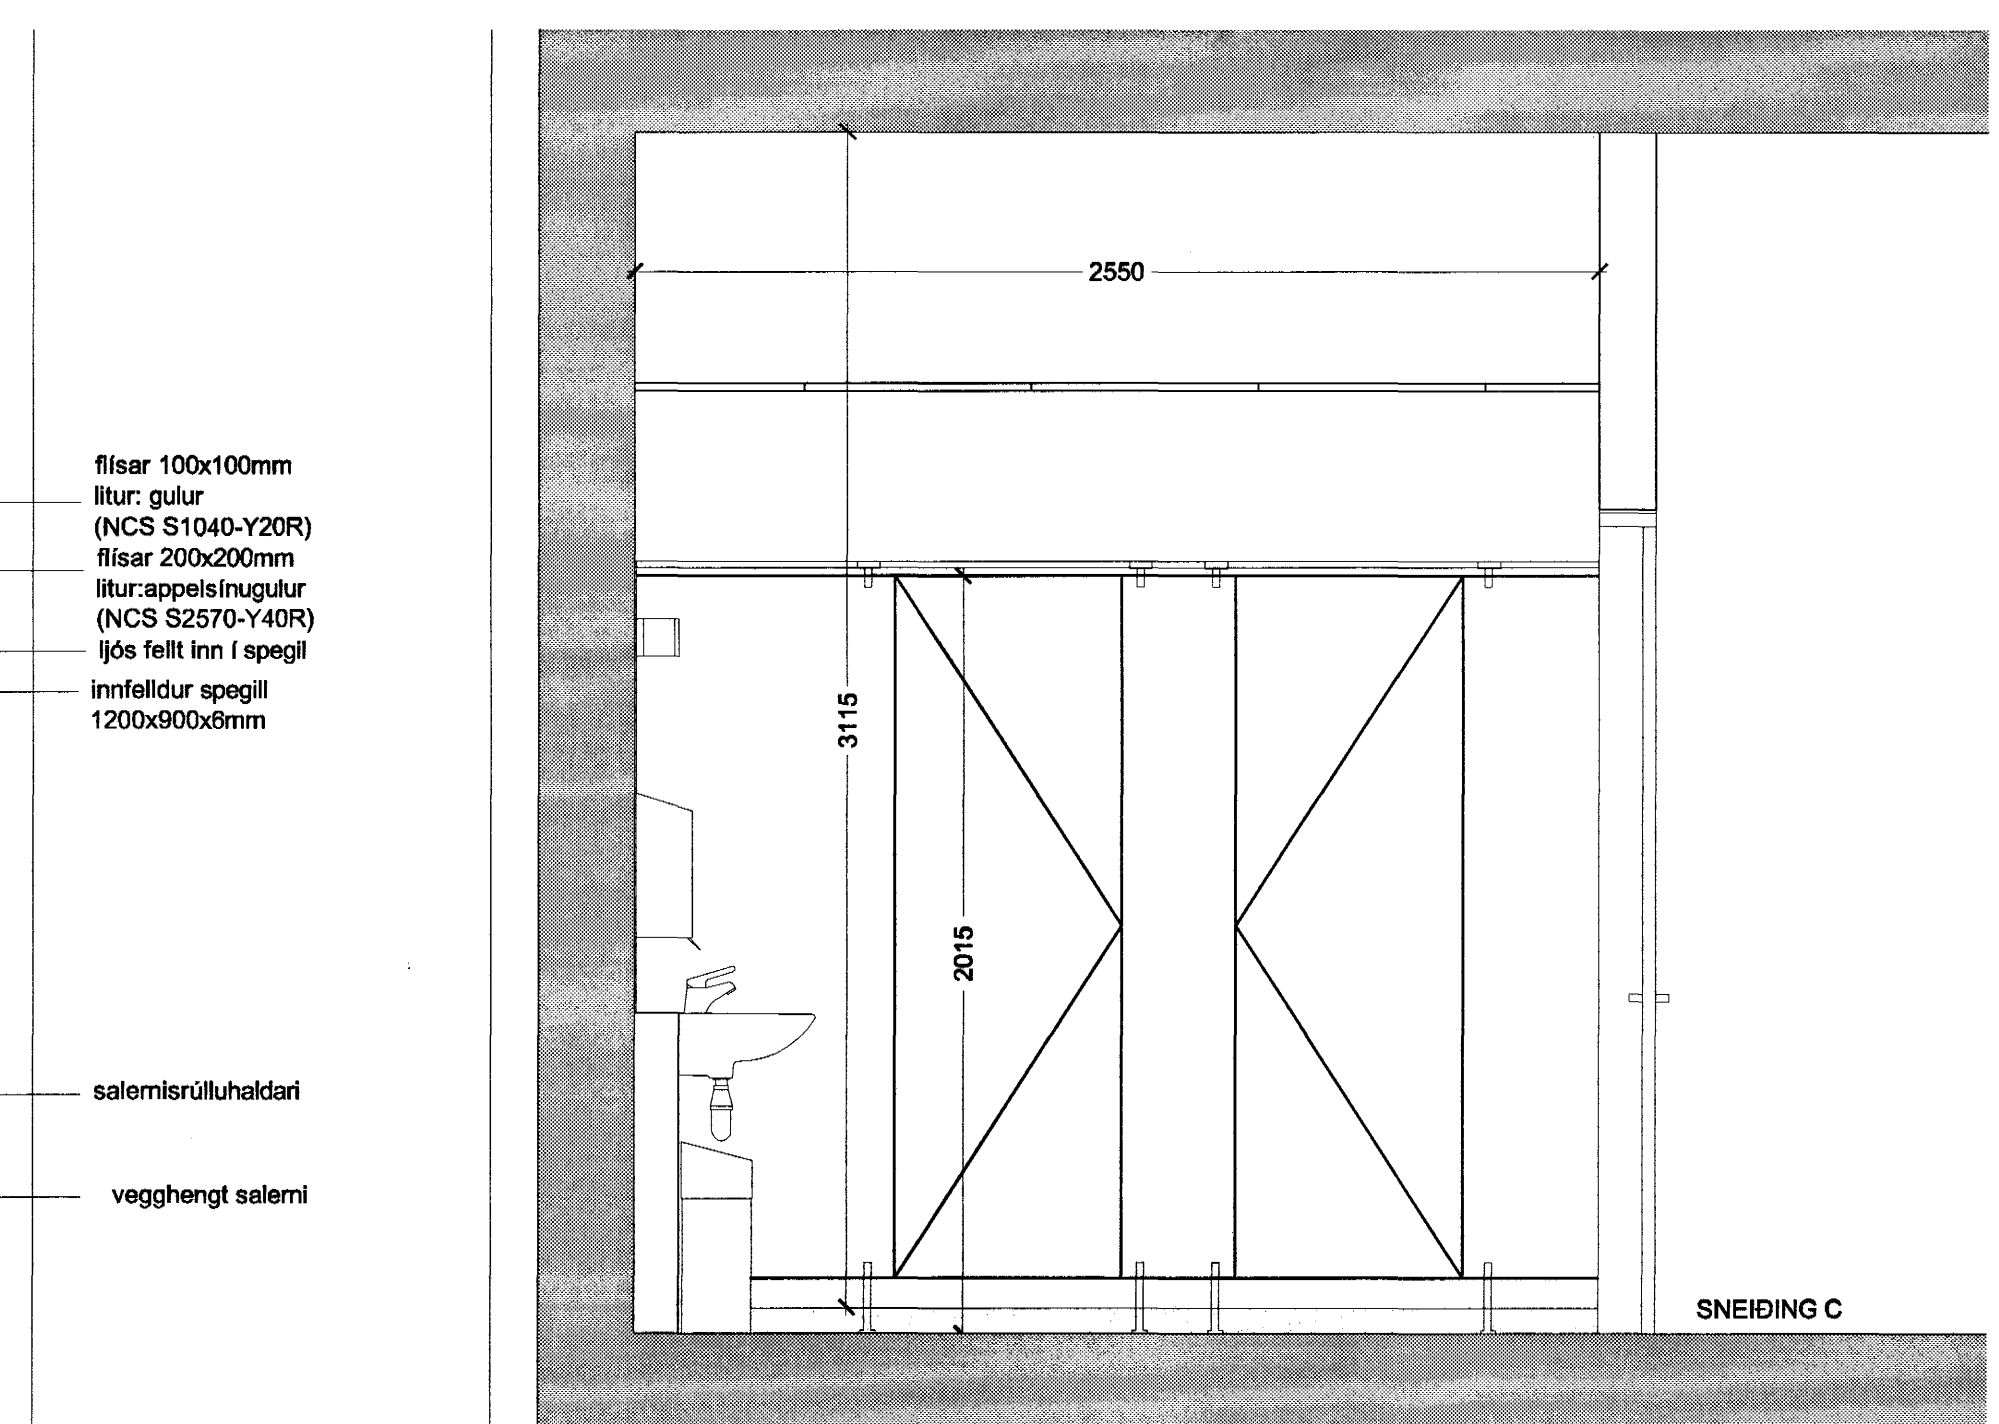


SNEIDING C

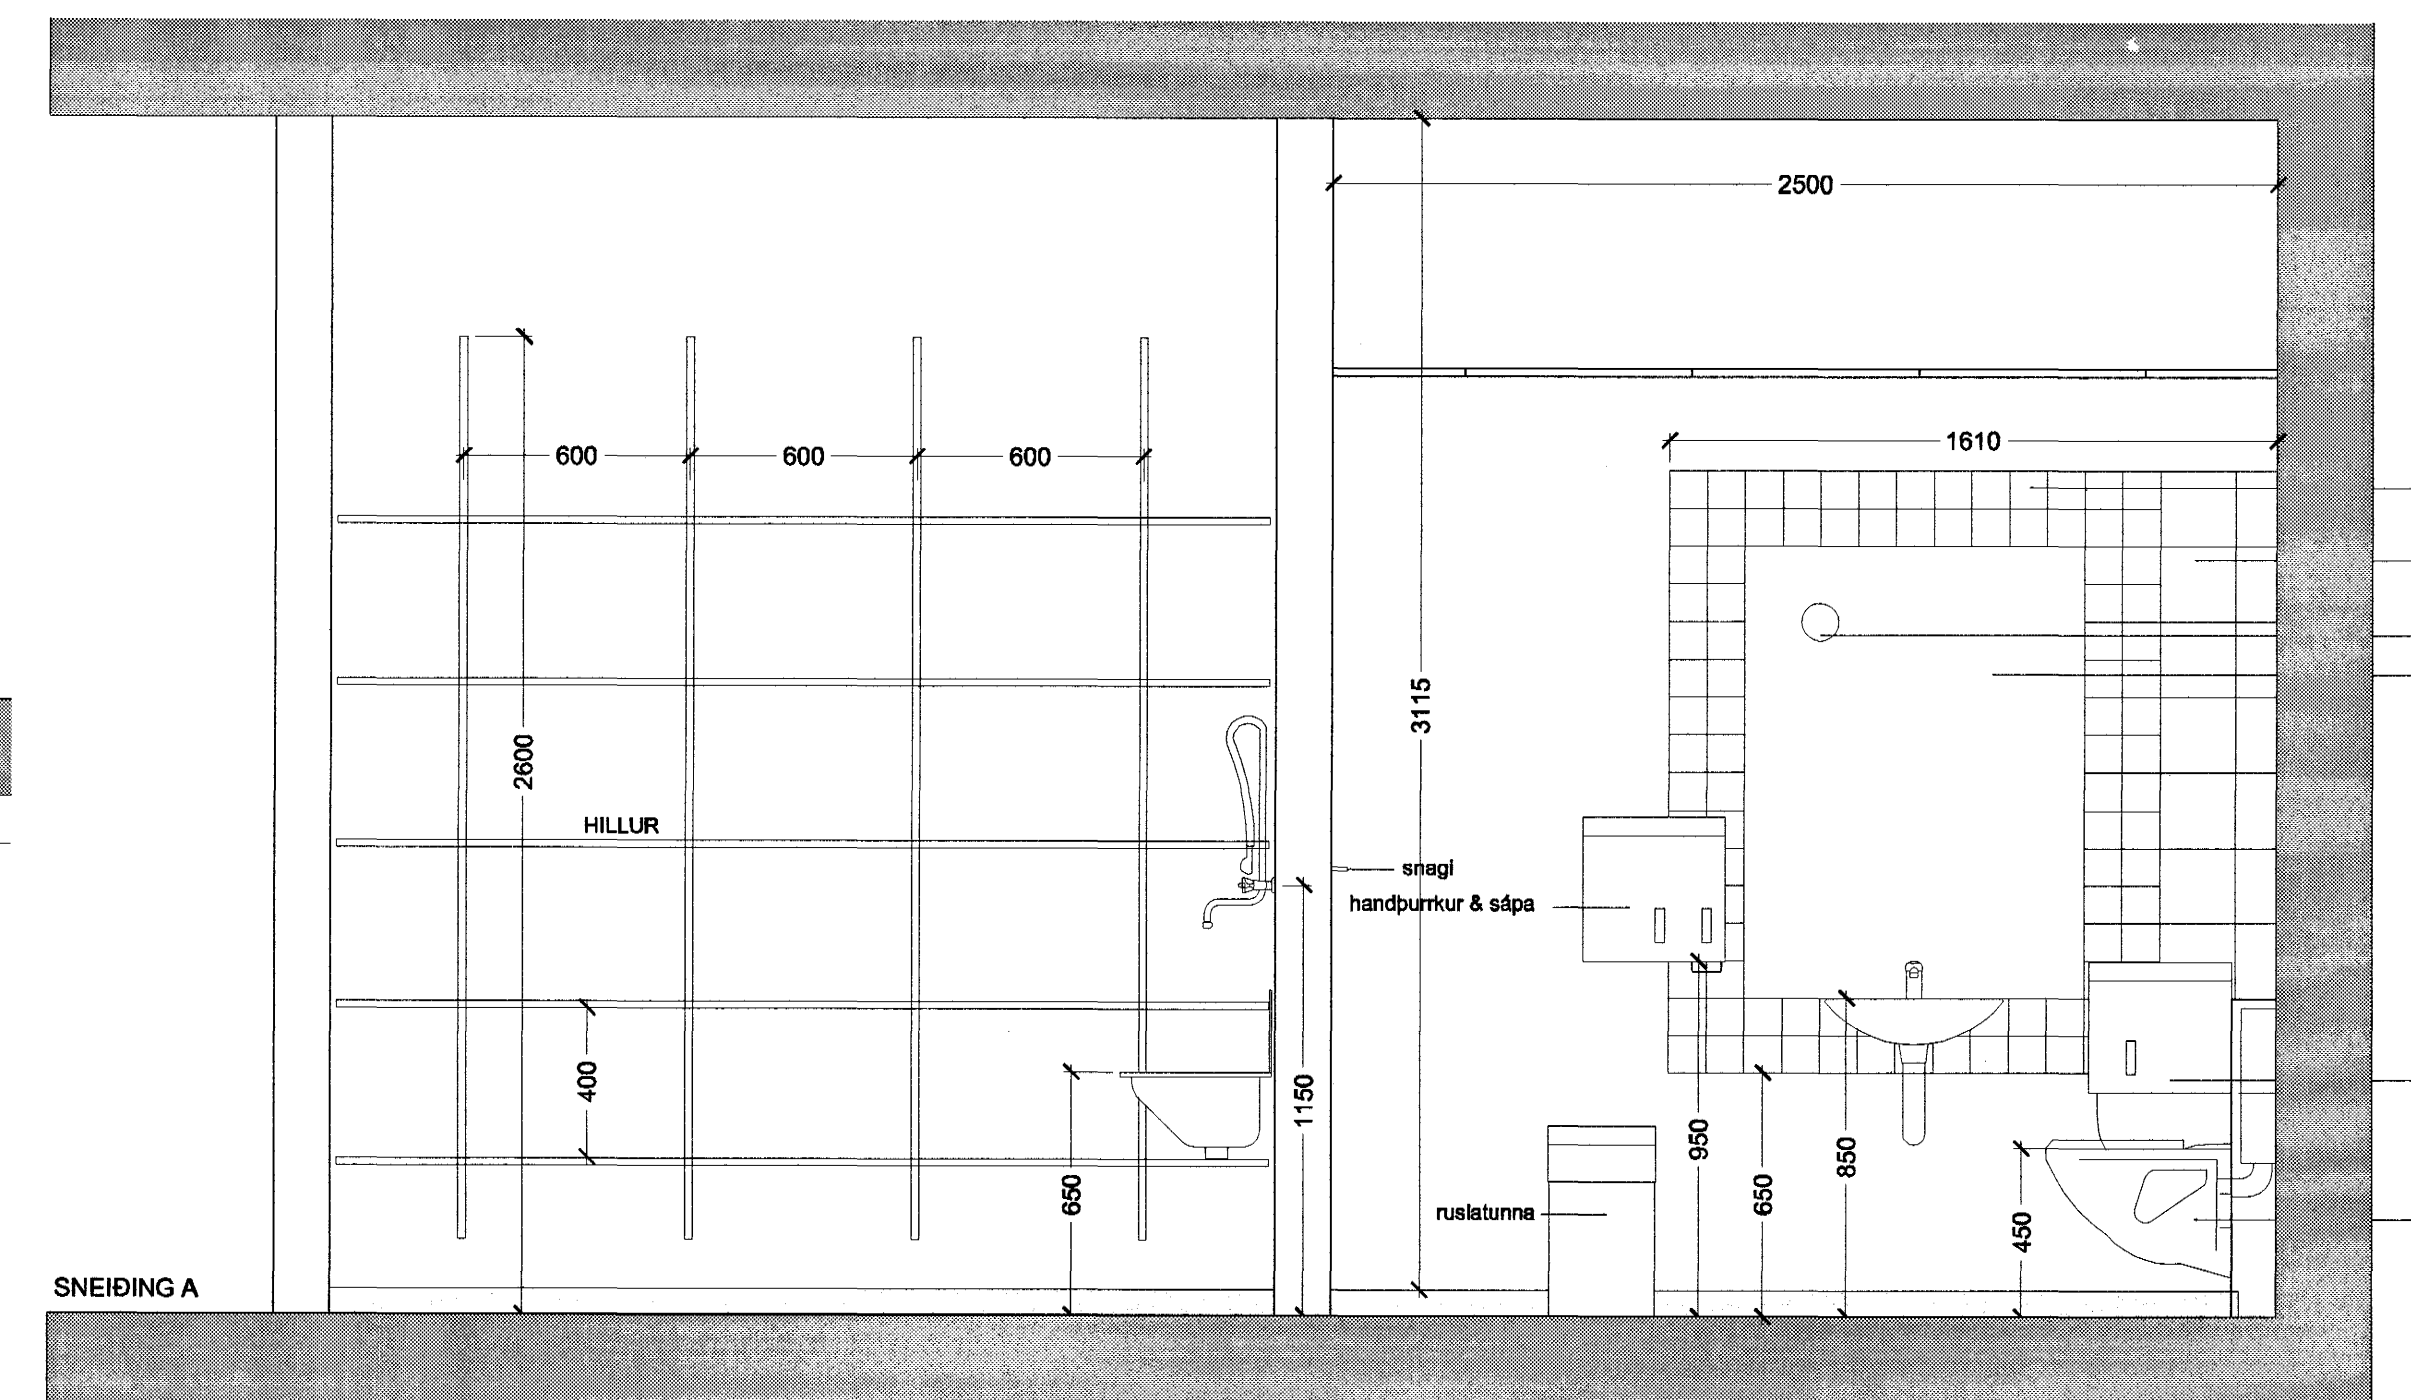

SNEIDING A

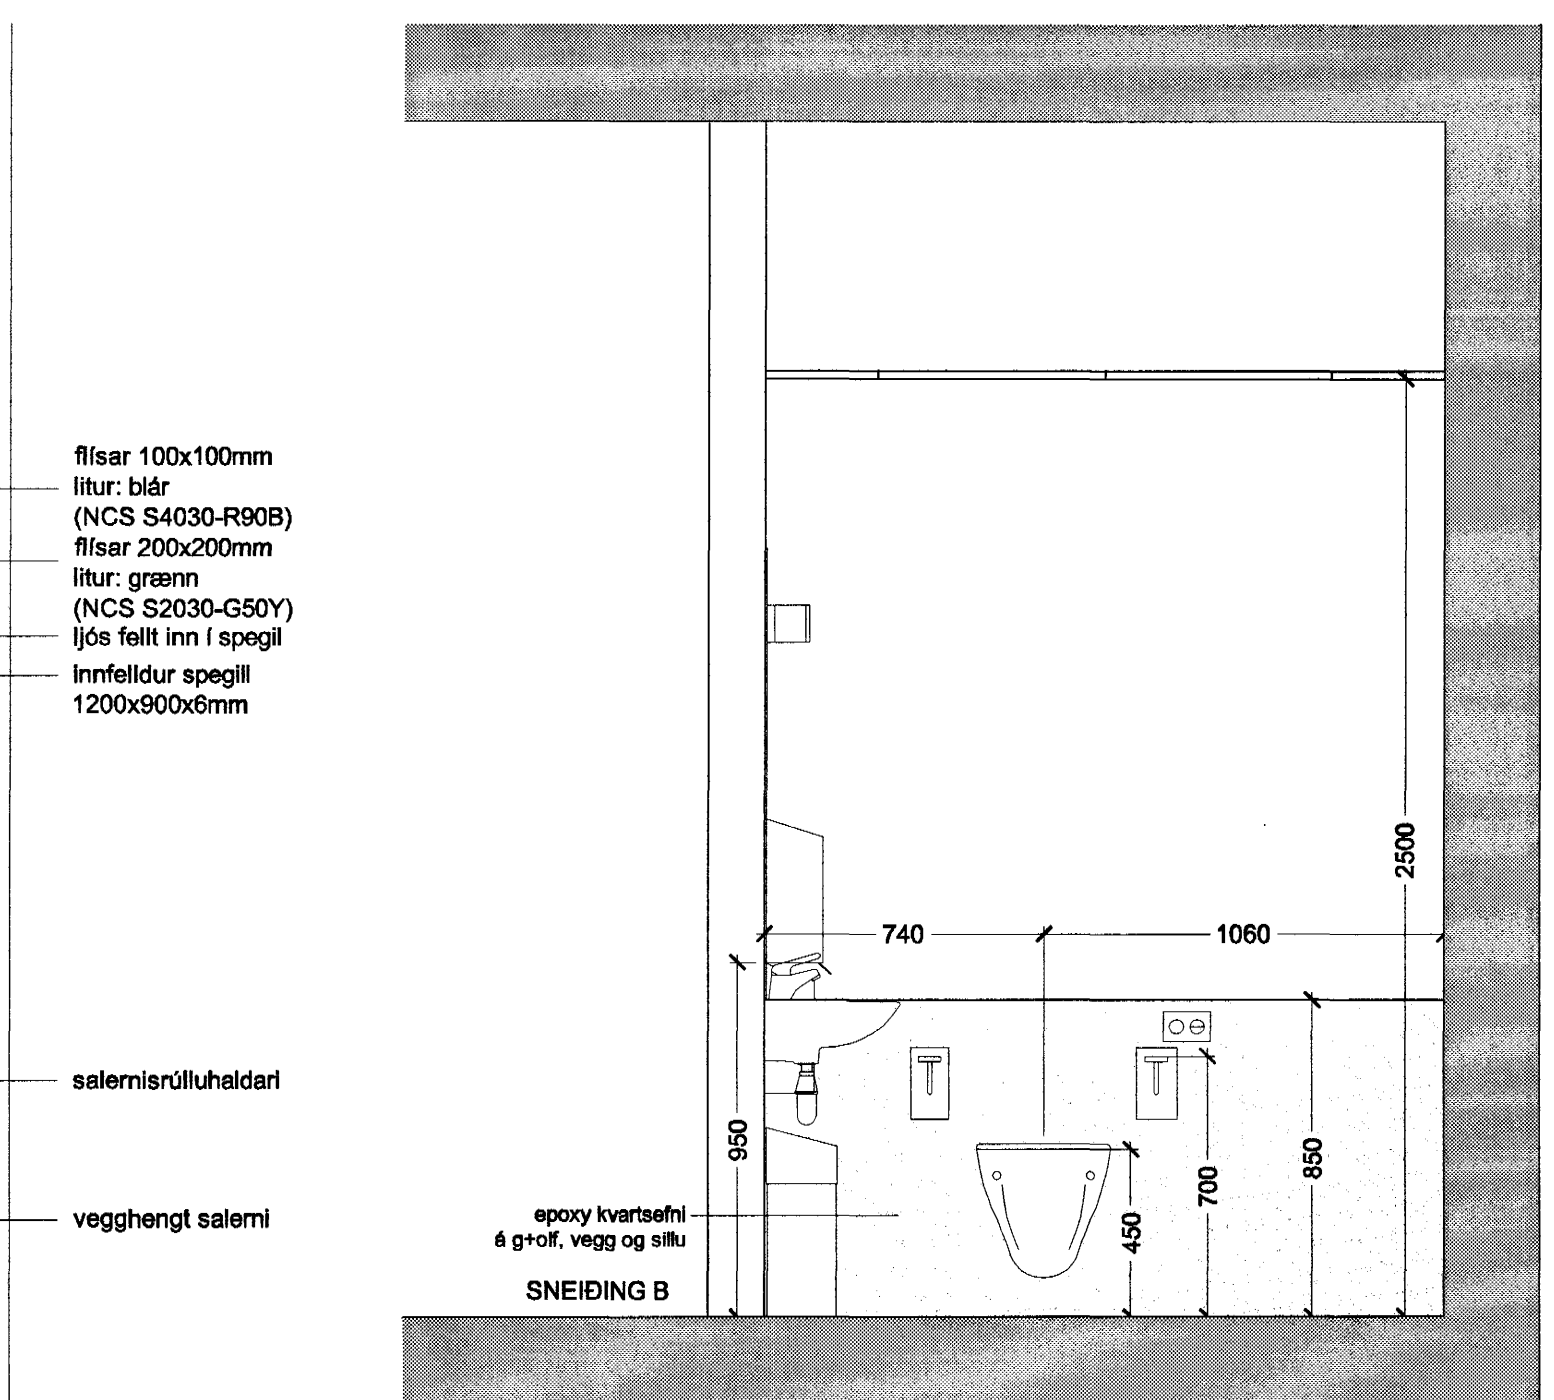

SNEIDING B

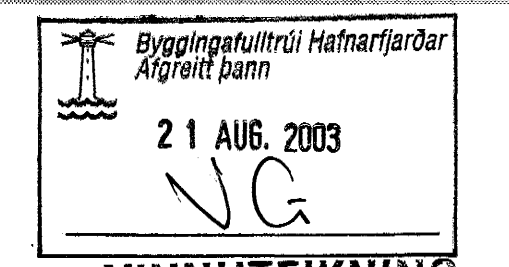

VINNUTEIKNING

04 JUN 2003

**Fastelgnafélag Hafnarfjarðar**  
**VÍÐISTADASKÓLI, VIÐBYGGING**  
 Hrauntungu 7, stgr. 1400-01 43100070 **0240**  
**HLUTATEIKNING**  
 INNRÉTTINGAR  
 SALERNI C, F OG RÆSTING  
 MKV: 1:20  
 DAGS: 14.03.2003  
 TEIKNAD: AE  
 SKRÁ: 0240, (7)4.03.dwg **(79)4.02**  
**Frumútg.**

**BATTERÍÐ**  
 ARKITEKTAR  
 Jón Ólafur Ólafsson FAL  
 kt: 090688-4099  
 Sigurður Einarsson FAL  
 kt: 119487-2789  
 S: 54 54 700 F: 54 54 701  
 Netfang: batteri@arkitekt.is  
 Heimasíða: www.arkitekt.is