



Deili-1  
sjá teikn. (34)4.01, (34)4.02


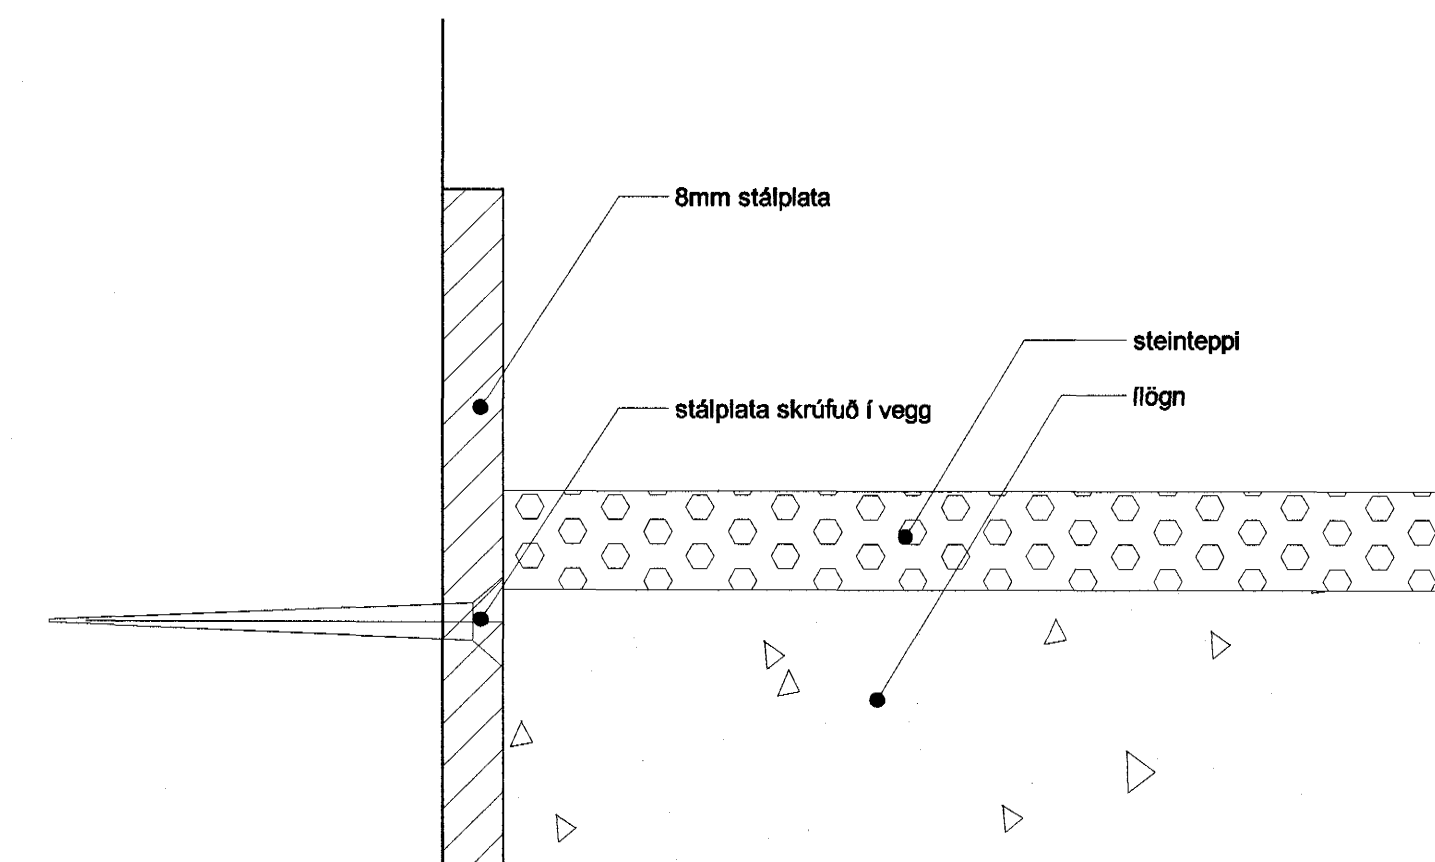


Deili-4  
sjá teikn. (34)4.01

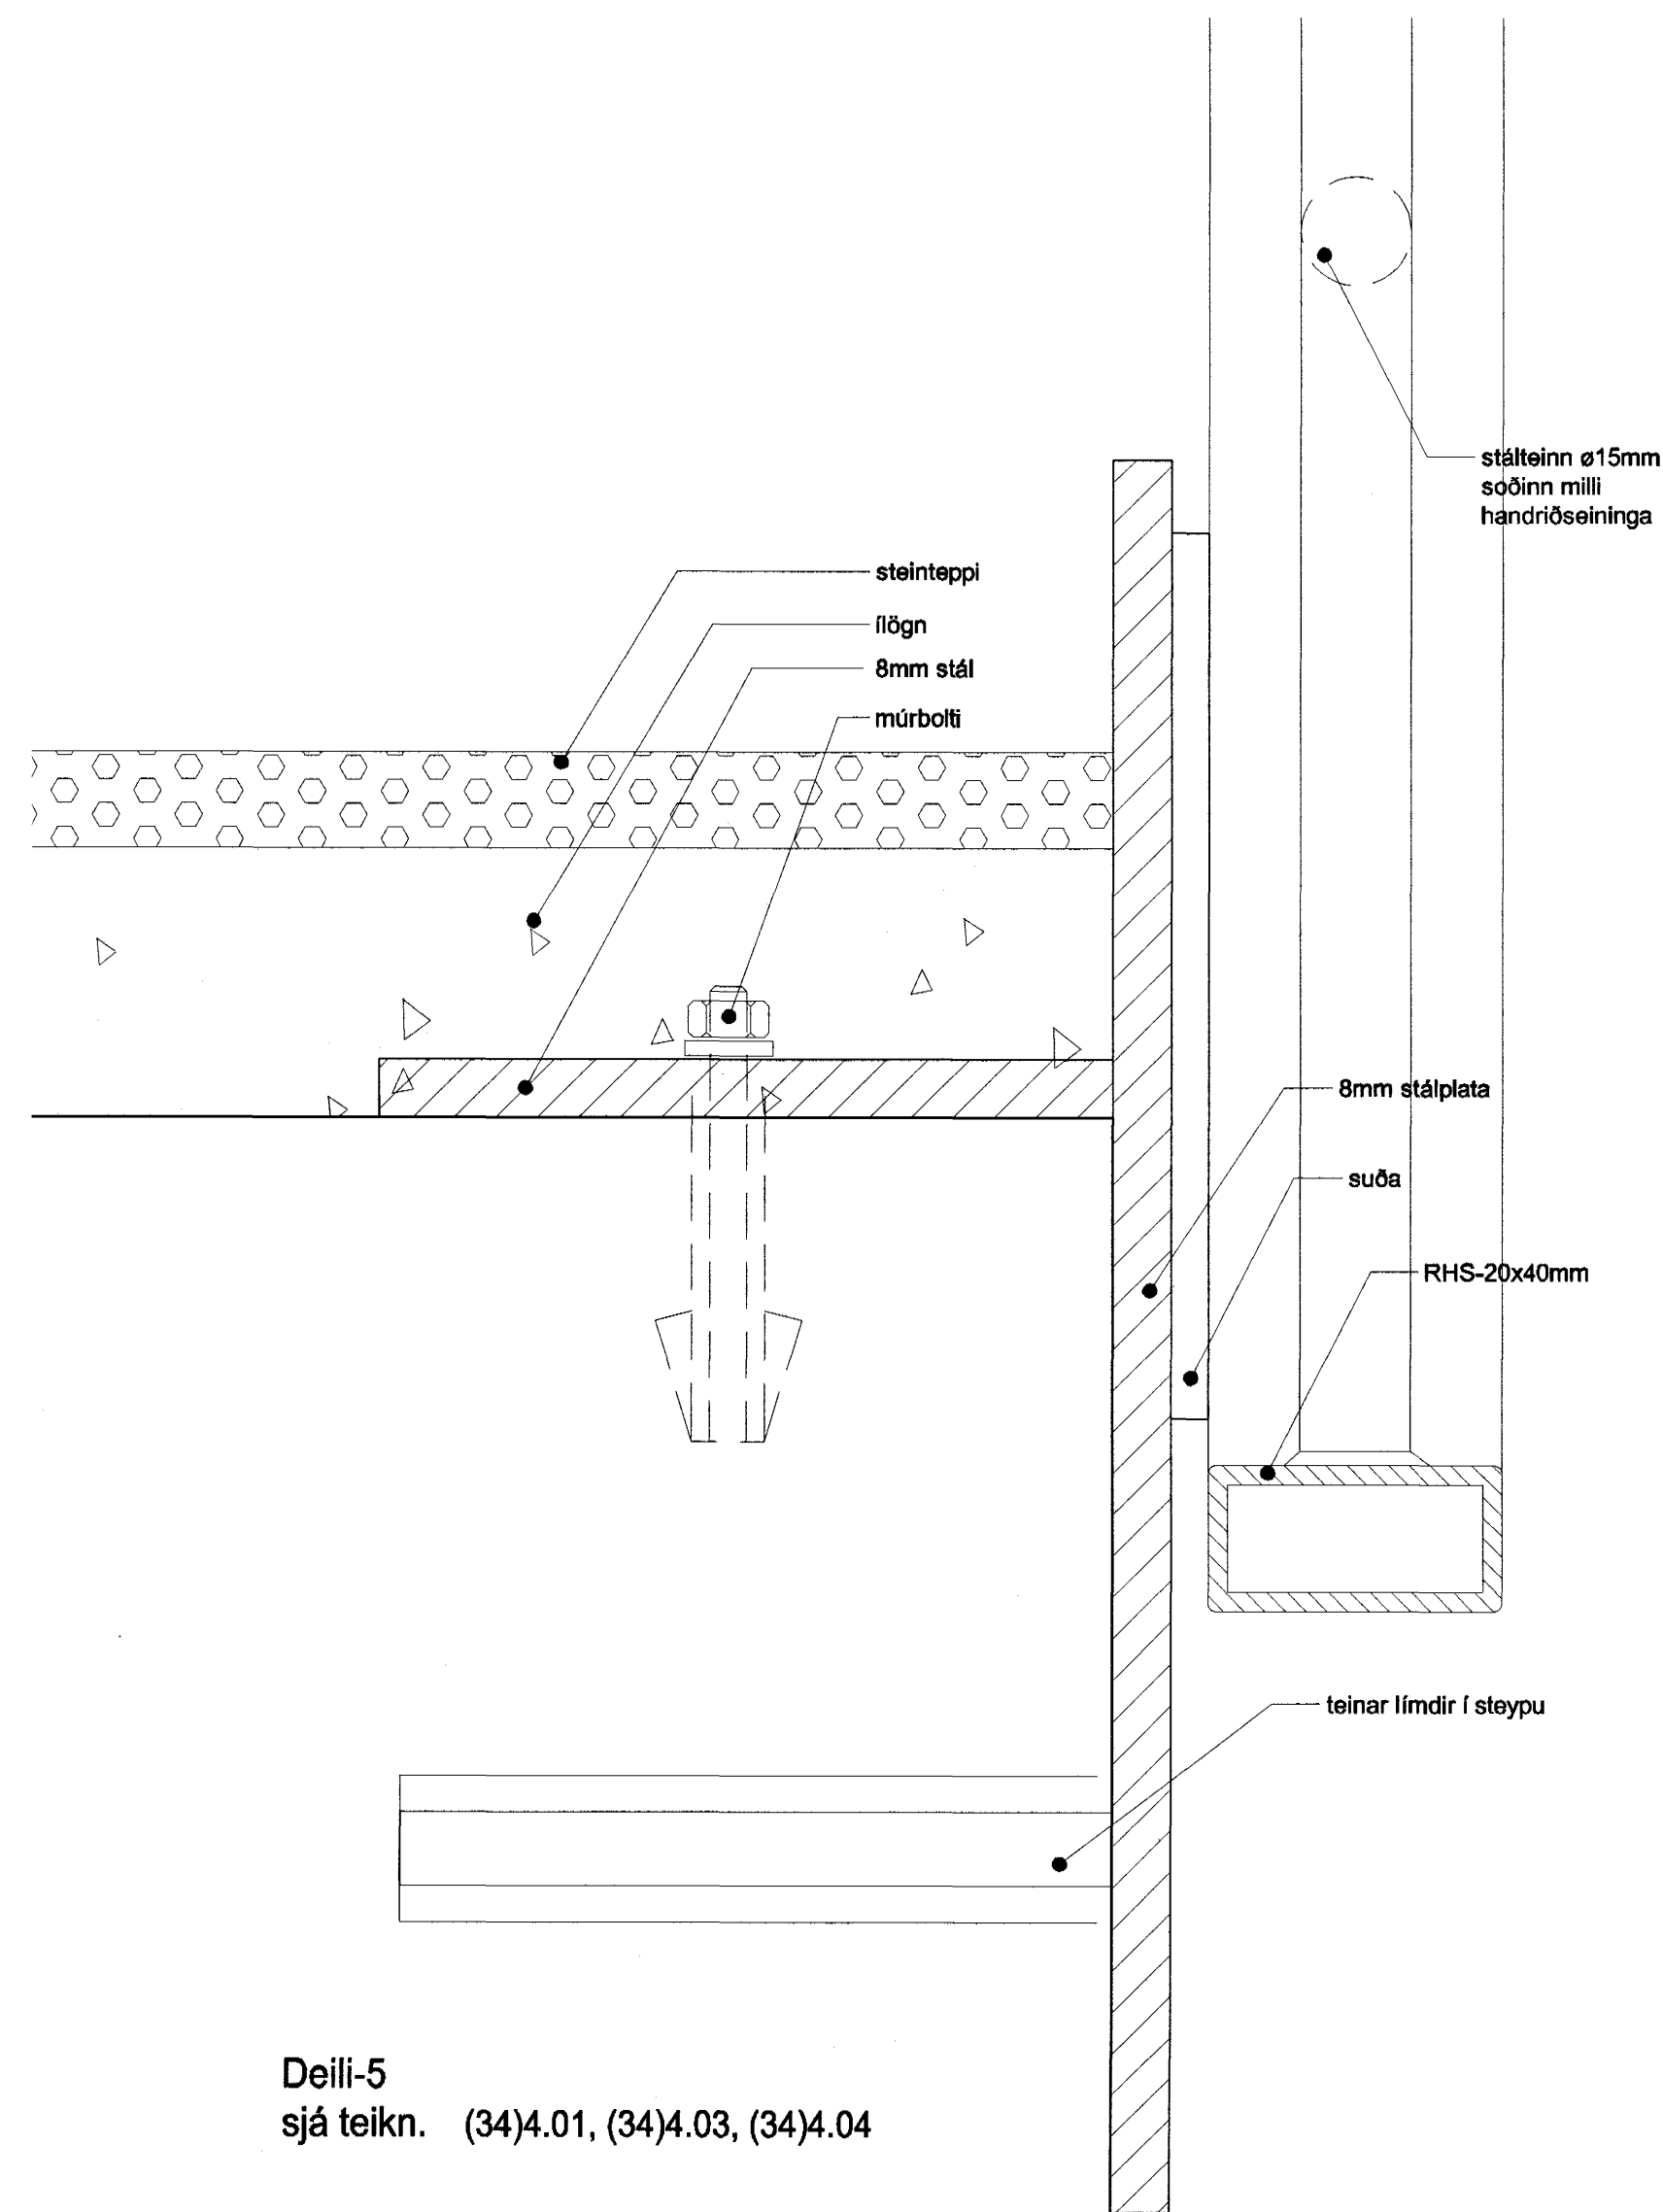


Deili-5  
sjá teikn. (34)4.01, (34)4.03, (34)4.04


Deili-2  
sjá teikn. (34)4.01, (34)4.02

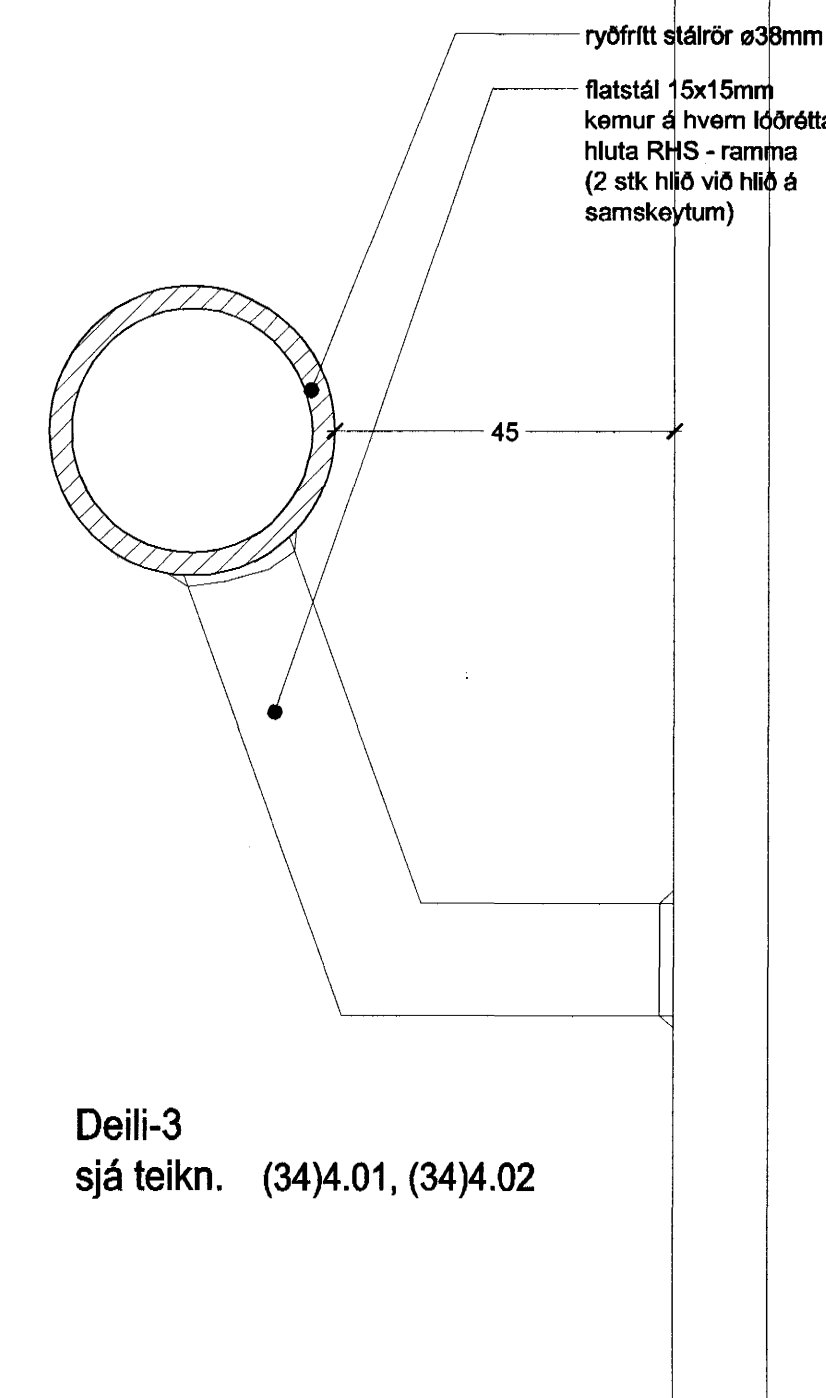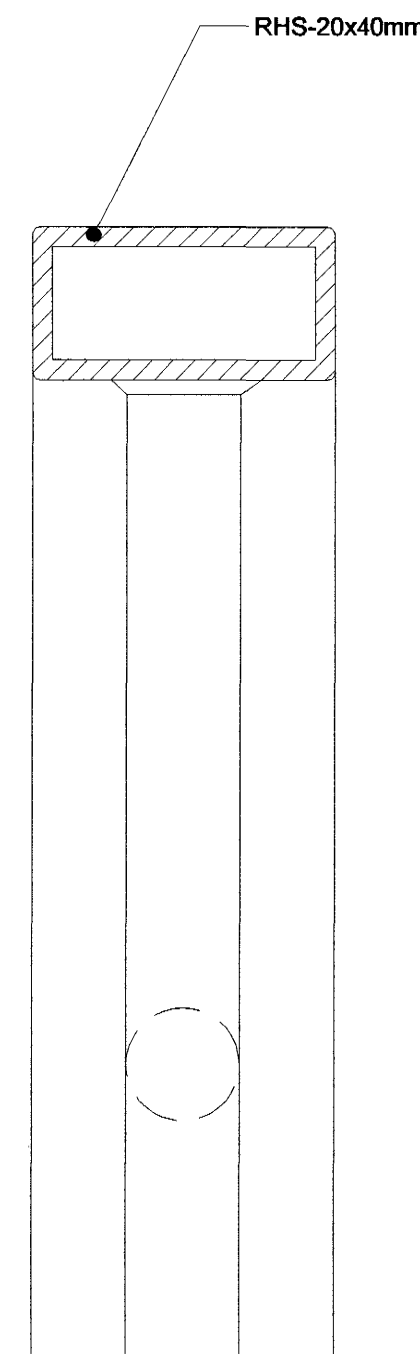

Deili-3  
sjá teikn. (34)4.01, (34)4.02

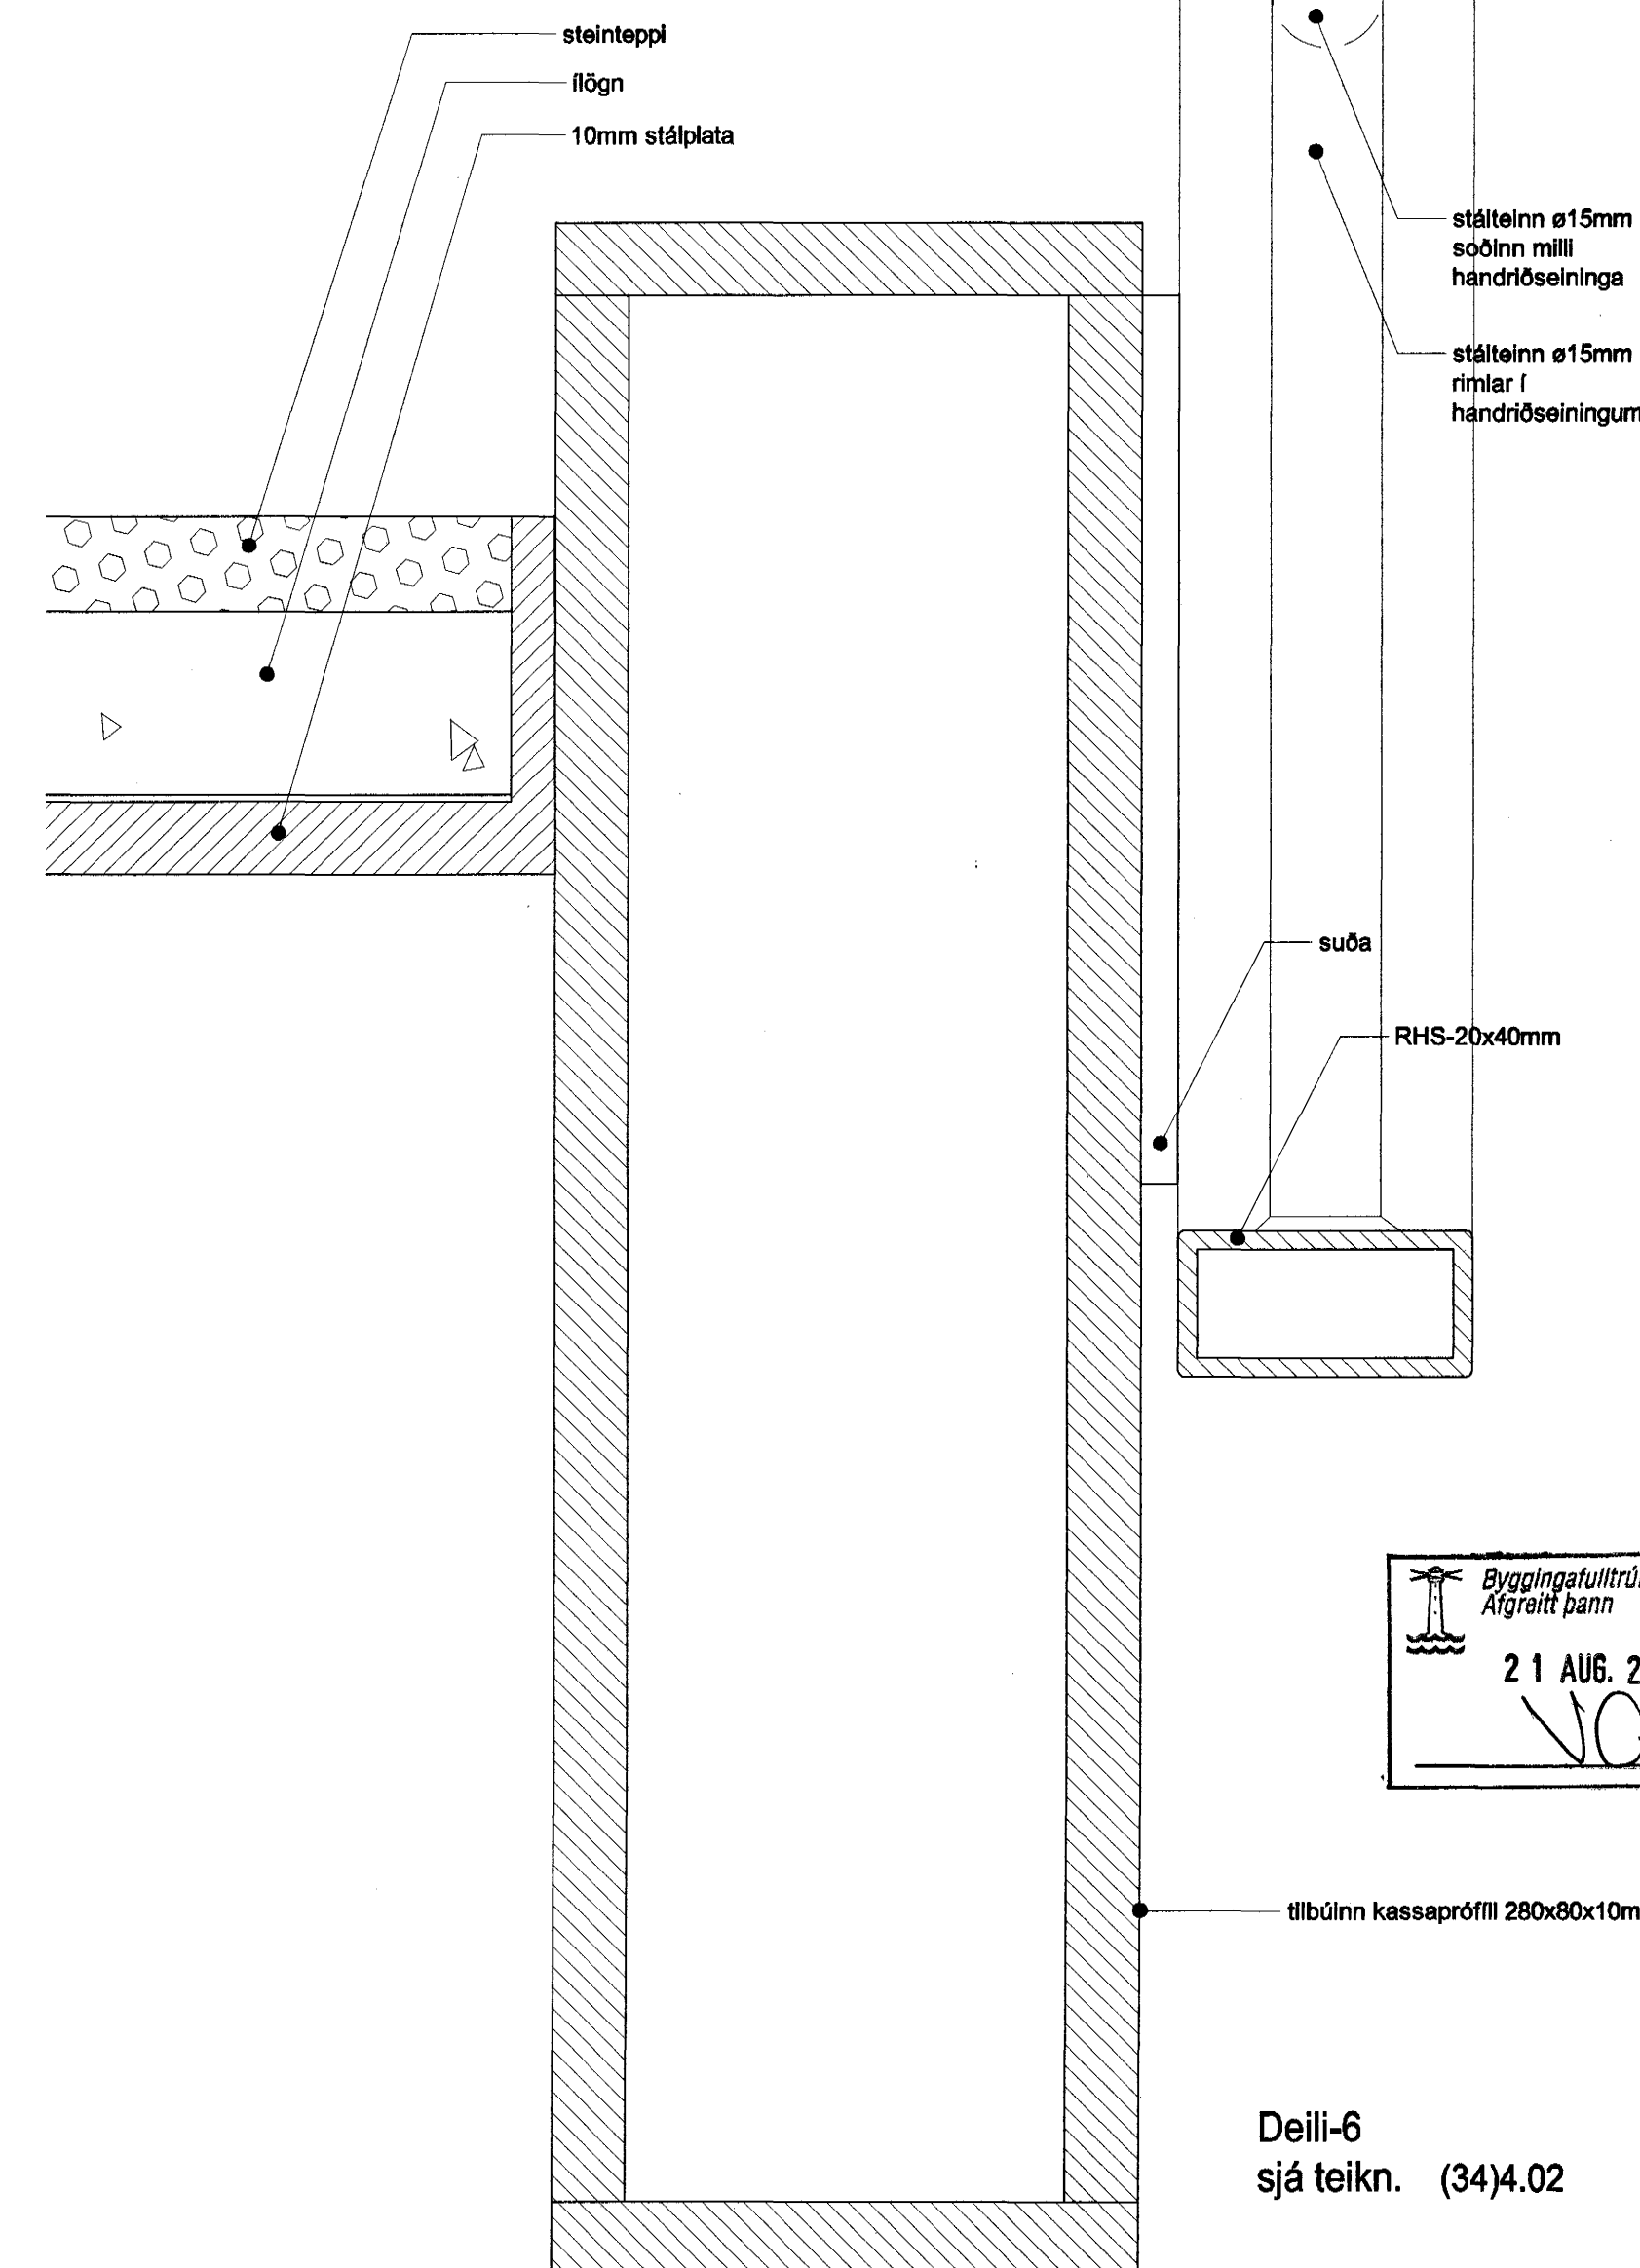


Deili-6  
sjá teikn. (34)4.02

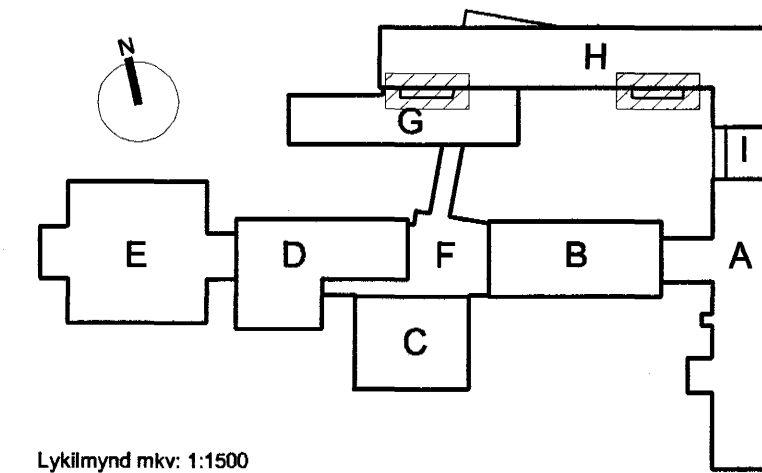

Lýkilmýnd mkr: 1:1500

VINNUTEIKNING

04 JUN 2003

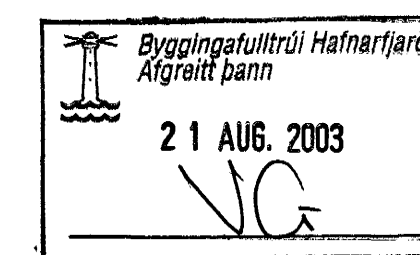

**Fastignafélag Hafnarfjarðar**  
**VÍÐISTADASKÓLI, VIÐBYGGING**  
 Hrauntungu 7, stgr. 1400-01 43100070 **0240**  
**DEILITEIKNING**  
 STIGAR OG HANDRÍÐ  
 LÖBRÉTT DEILI  
 MKV: 1:1  
 DAGS: 14.03.2003  
 TEIKNAD: SE  
 SKRÁ: 0240, (34)4.01-(34)4.02.dwg **(34)5.01**  
**Frumútg.**

**BATTERÍÐ**  
 ARKITEKTAR  
 Jón Ólafur Ólafsson FAI  
 kt: 090658-2789  
 Sigrður Einarsson FAI  
 kt: 110457-2789  
 kt: 521291-1259  
 Tröskurá 1  
 220 Hafnarfjörð  
 Sí: 54 54 700 F: 54 54 701  
 Netfang: batteri@arkitekt.is  
 Heimasíða: www.arkitekt.is

© BATTERÍÐ EHF  
 ÖLL AFNOT OG AFRITUN TEIKNINGAR AD HEUTA EÐA Í HEILD ER HÁÐ SÍÐAN LEIÐI HÖFUNDA