



Deili-10
sjá teikn. (34)4.03

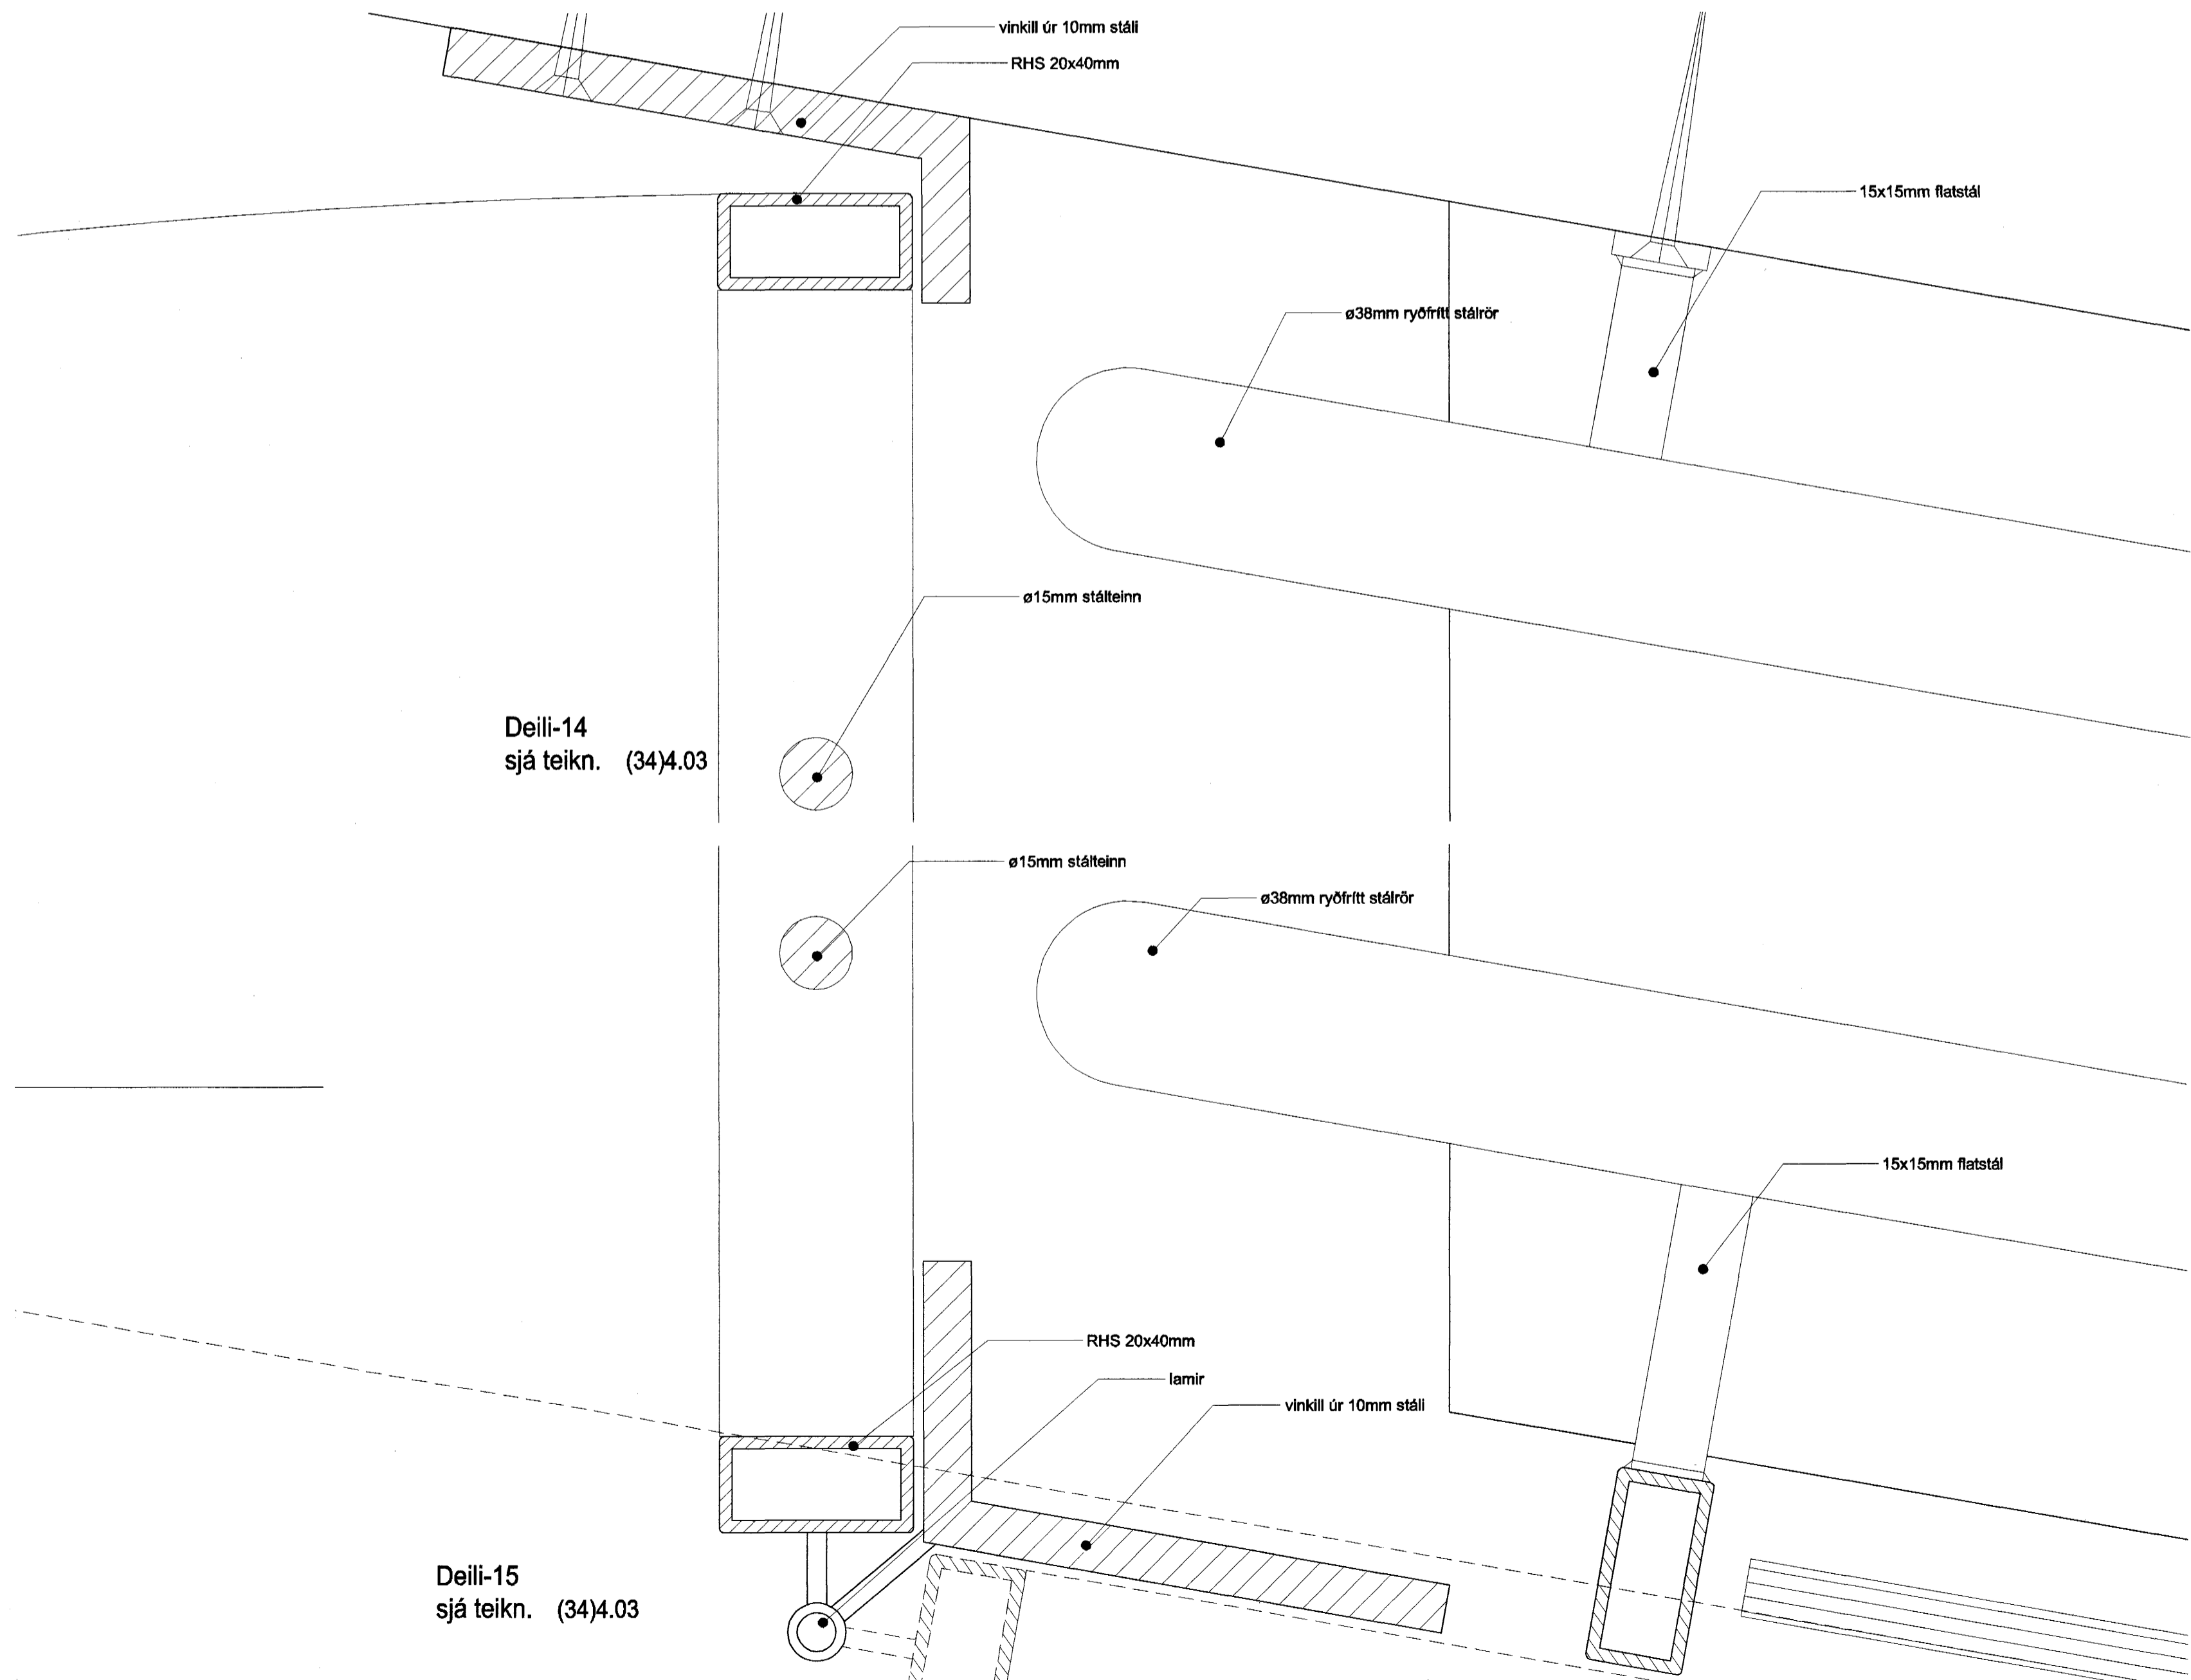


Deili-14
sjá teikn. (34)4.03


Deili-15
sjá teikn. (34)4.03

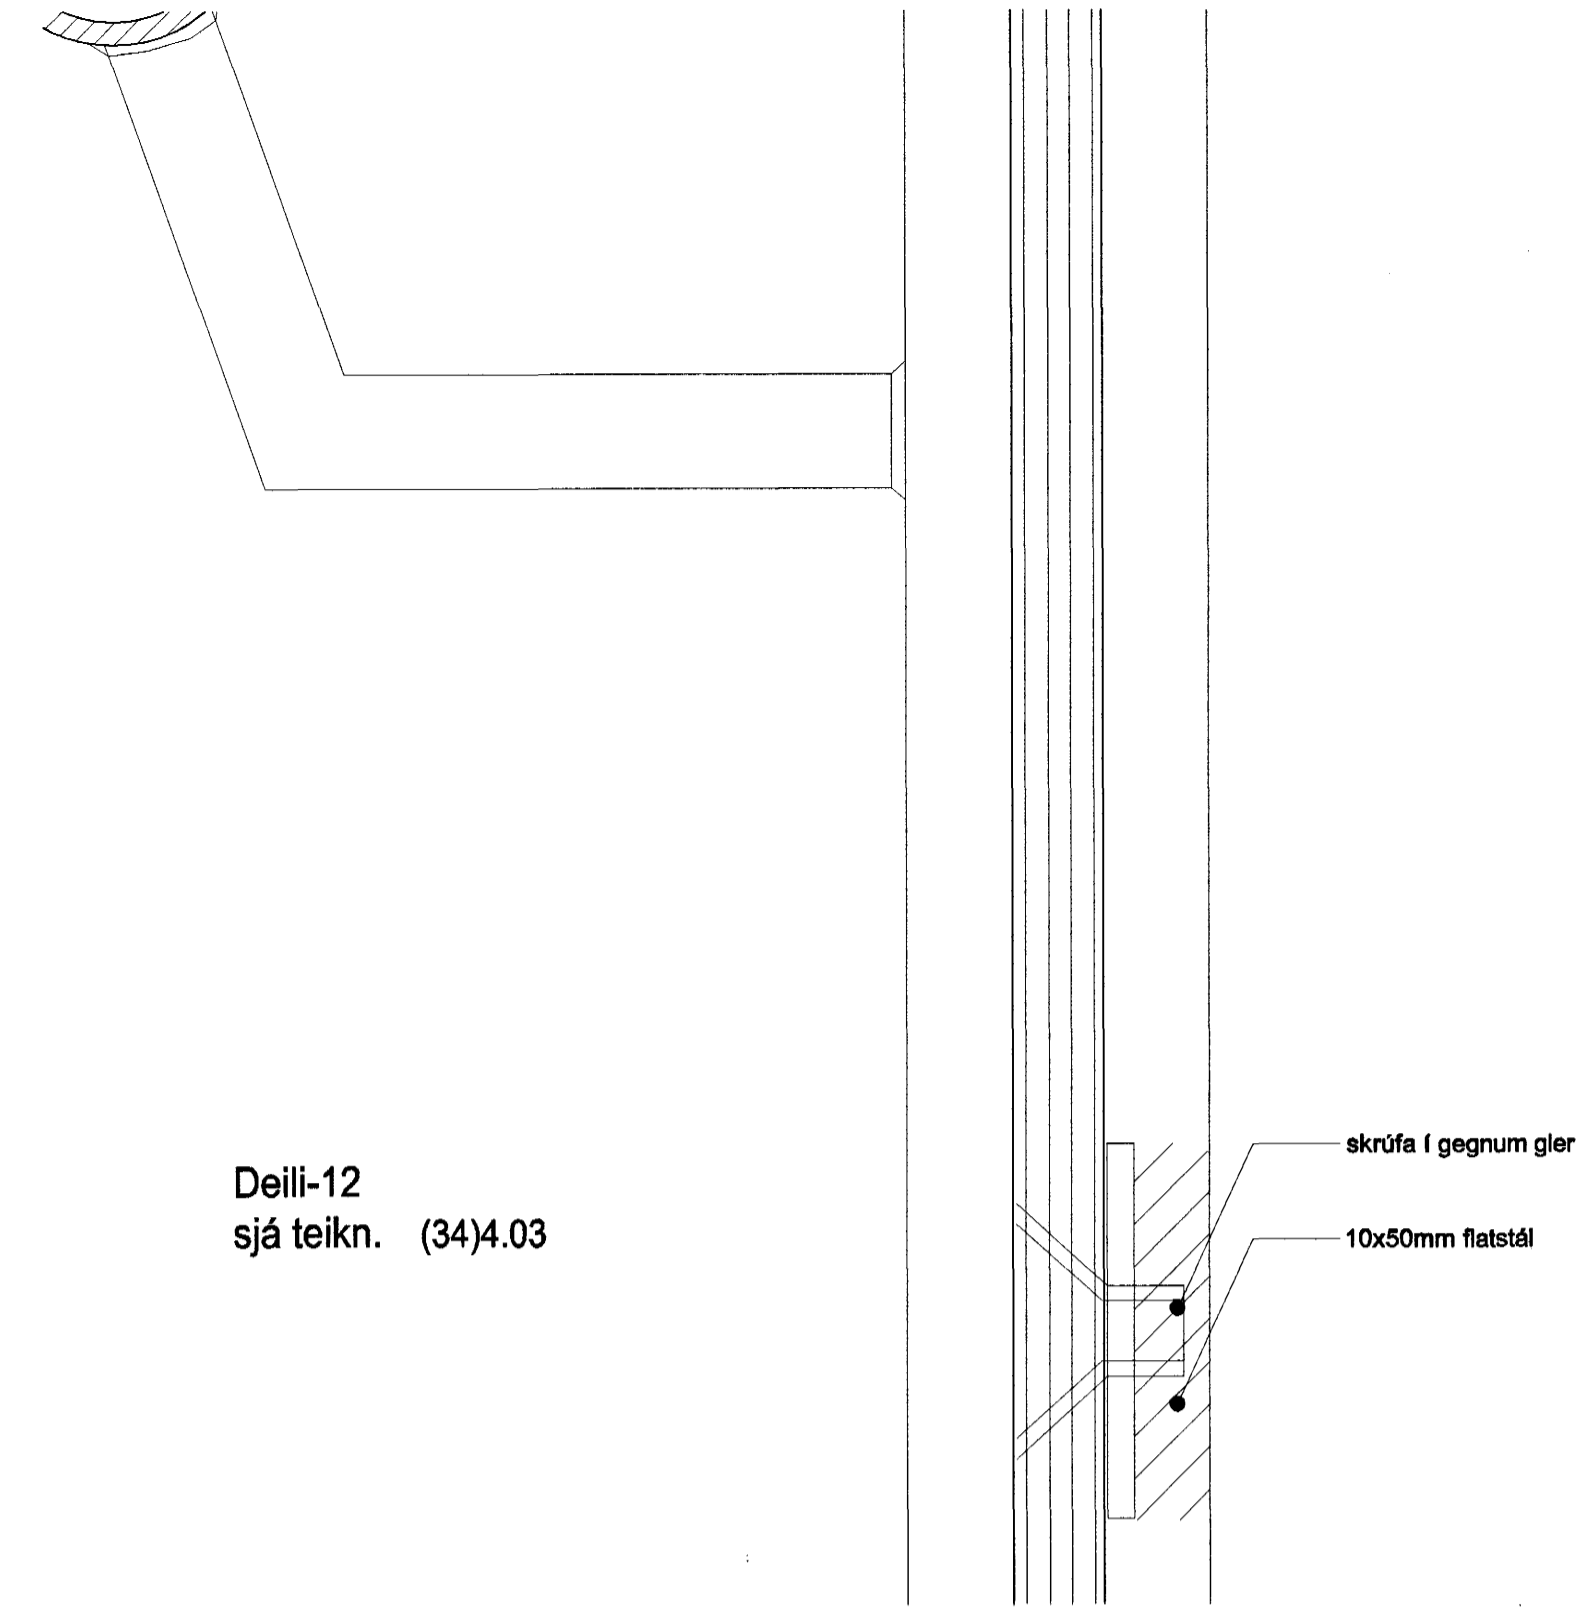

Deili-12
sjá teikn. (34)4.03

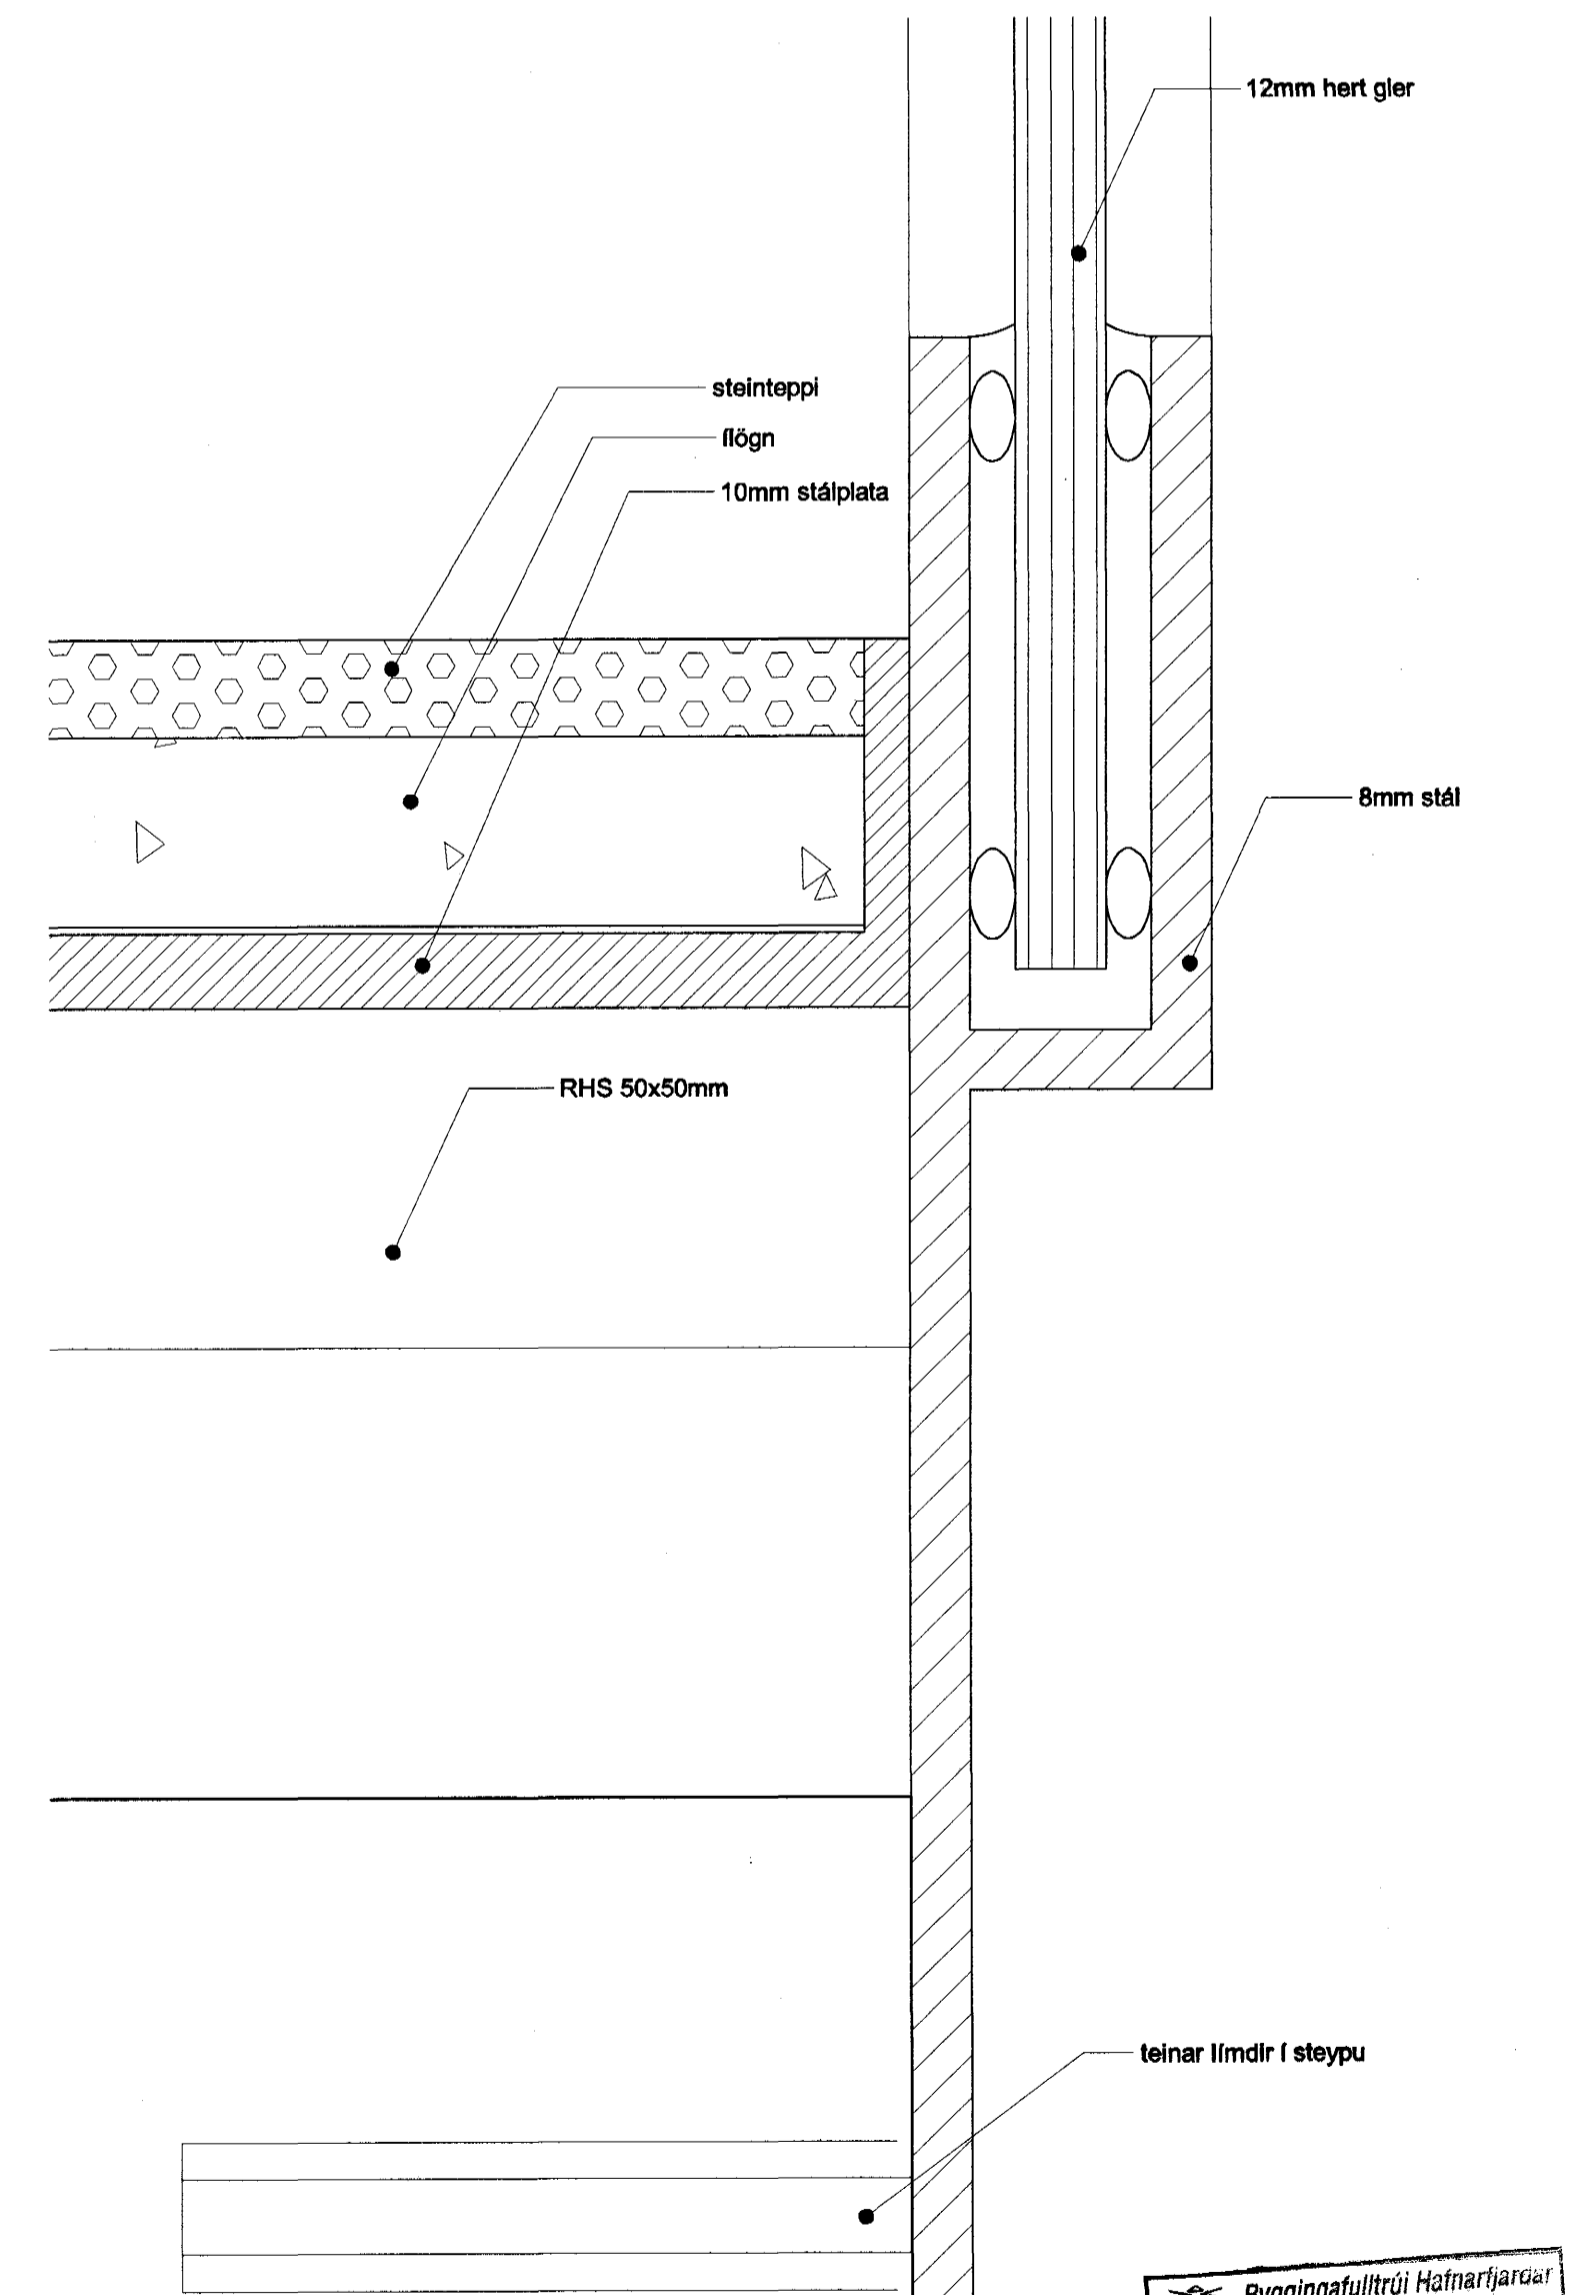

Deili-11
sjá teikn. (34)4.03

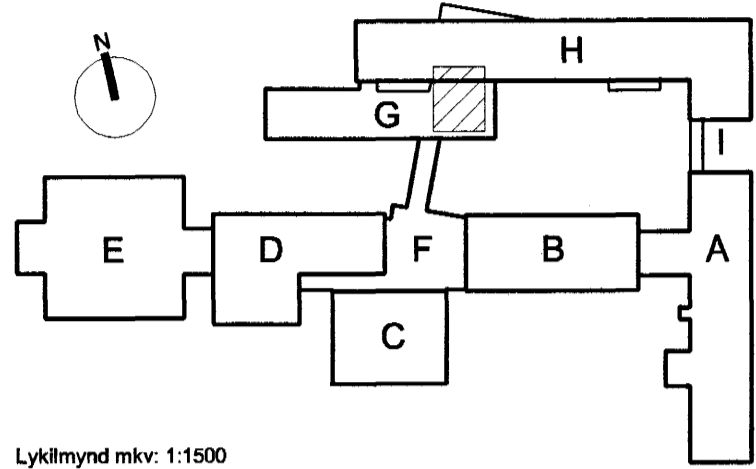

Lyklmynd mkv: 1:1500


VINNUTEIKNING

04 JUN 2003

Fasteignafélag Hafnarfjarðar

VÍÐISTADASKÓLI, VIBBYGGING

Hrauntungu 7, stgr. 1400-01 43100070

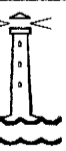

0240


DEILITEIKNING

STIGAR OG HANDRIP
LÖÐRÉTT OG LÁRÉTT DEILI

MKV.: 1:1
DAGS: 14.03.2003
TEIKNAD: SE
SKRÁ: 0240, (34)4.01-(34)4.02.dwg

(34)5.03

Frumútg.

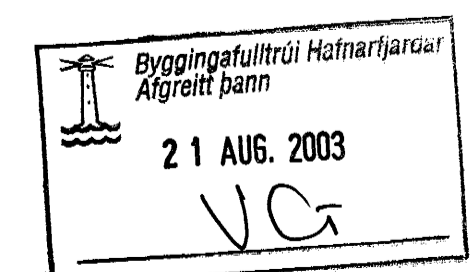

Jón Ólafur Ólafsson FAI

kt: 030445-3999
Sigrúnur Eljarsdóttir FAI
kt: 110439-2789

BATTERIÐ
ARKITEKTAÐ

kt: 521291-1259
Trónuhrauni 1
220 Hafnarfjörð

Sigrúnur Harðardóttir FAI

kt: 030445-3999

S: 54 54 700 F: 54 54 701
Netfang: batteri@arkitekt.is
Helmasíða: www.arkitekt.is

© BATTERIÐ EHF
ÖLL AÐRIT OG AÐRITUN TEIKNINGAR AÐ HILTA EÐA Í HÉLD ER HÁÐ SKYFLEU LEYFI HÖFNDA