


Ásýnd - vestur
mkv. 1:50

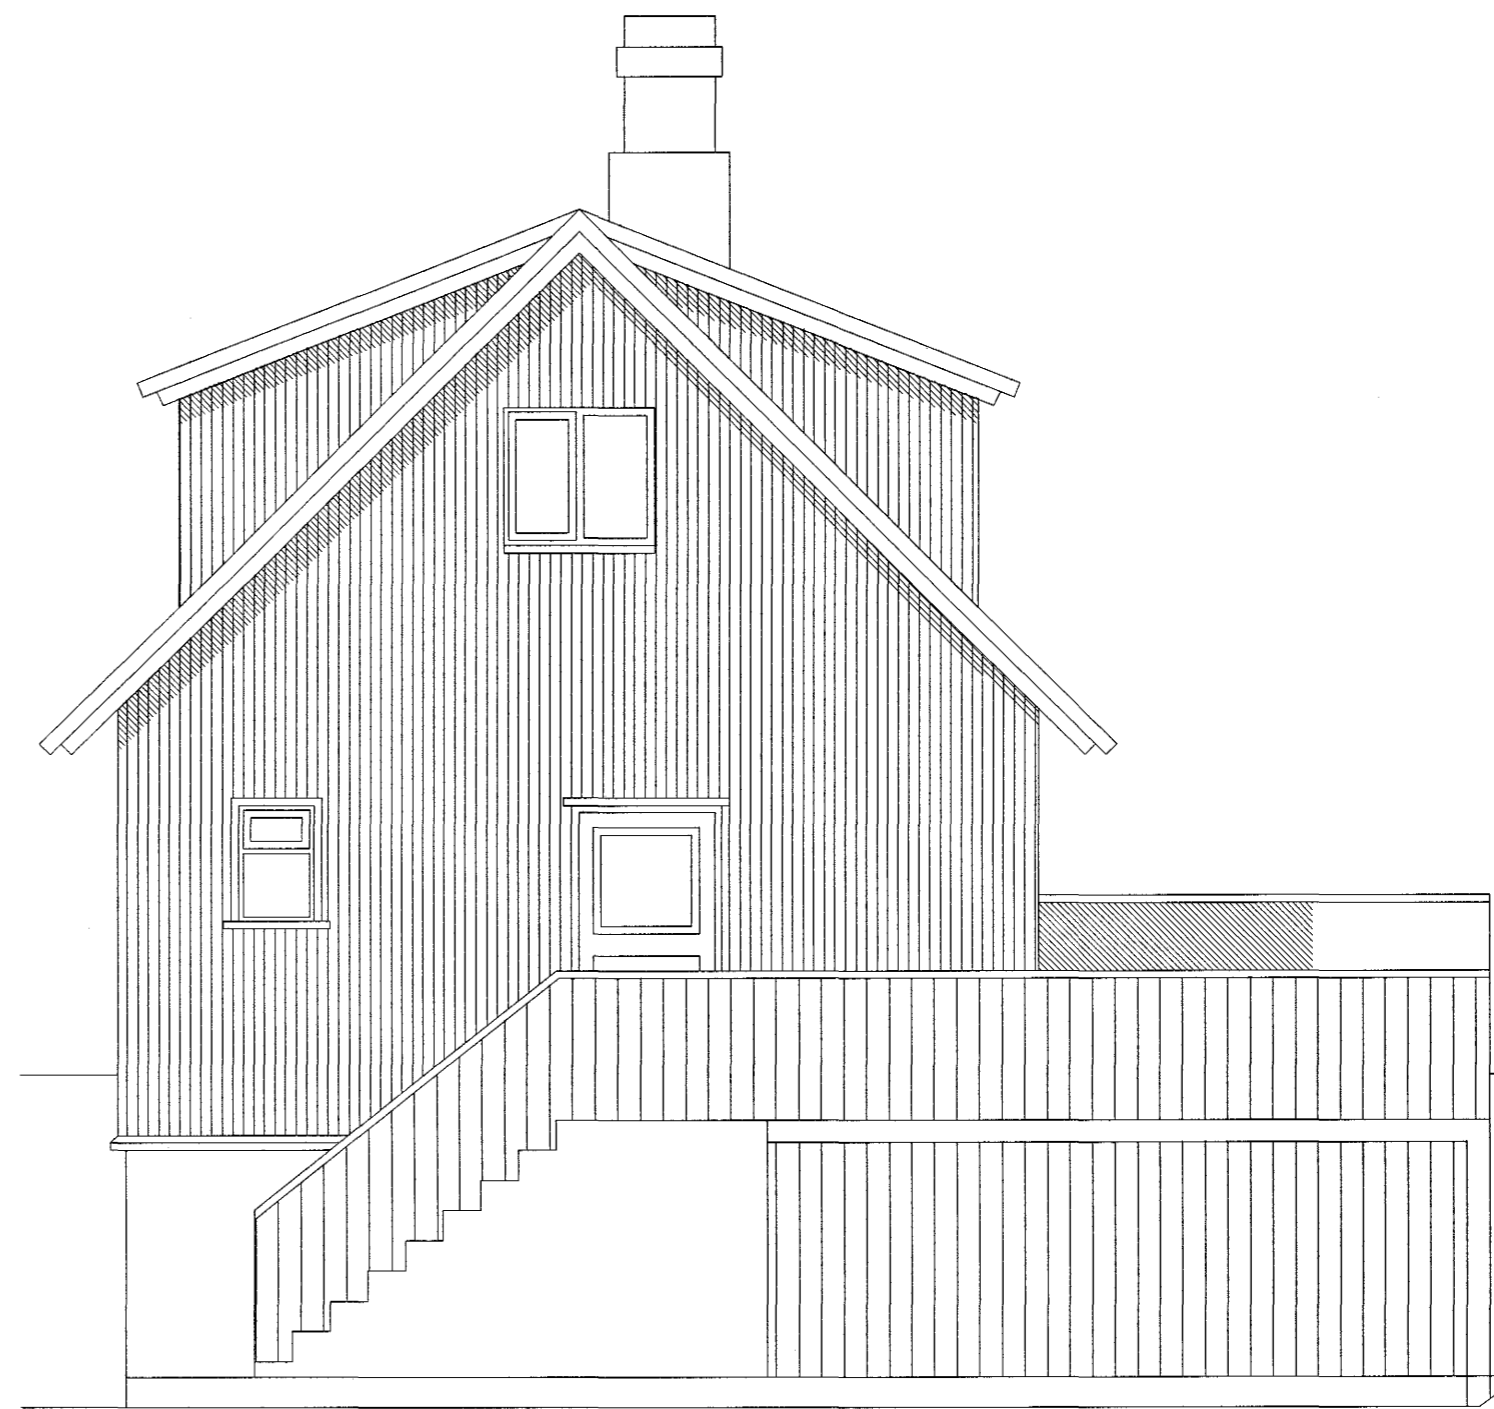




Ásýnd - suður
mkv. 1:50



Ásýnd - austur
mkv. 1:50



Ásýnd - norður
mkv. 1:50

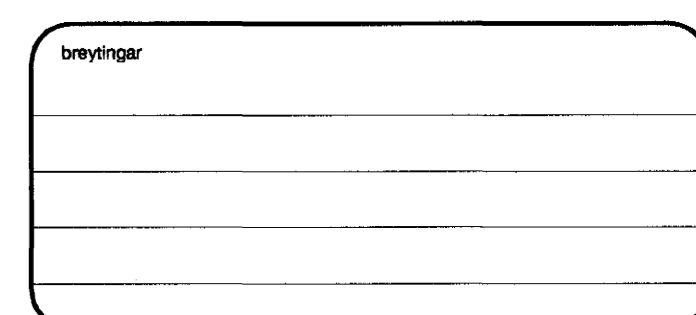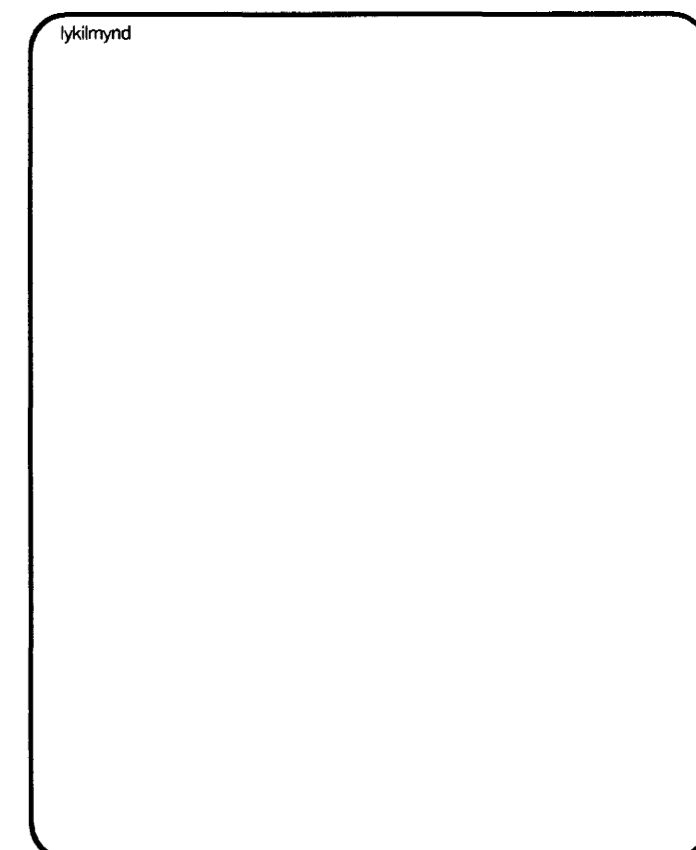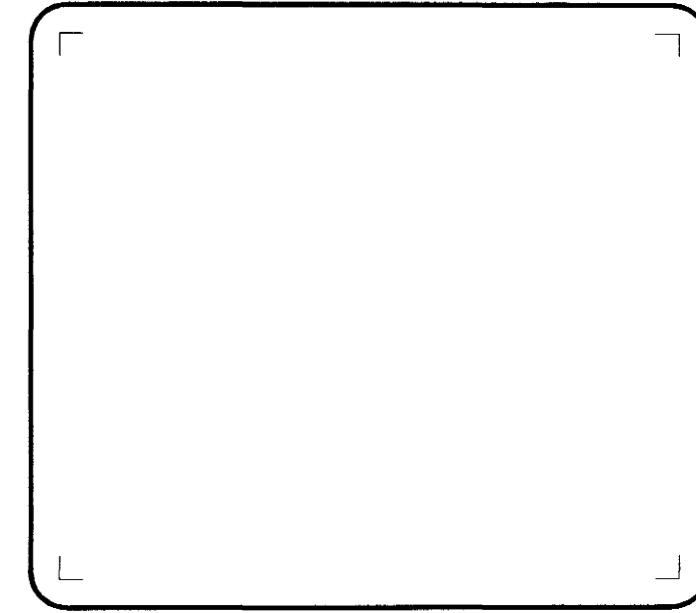

Verkstæði Arkitekta

K. Eiríksson

KARL EIRÍKSSON arkitekt FAI - kt: 070365-4059
 Verkstæði Arkitekta ehf. kt: 570800-2210 - Gunnarsund 5 - 220 Hafnarjörður
 Sími: 565 9779 - Fax: 565 9778 - GSM: 699 0999 - E: karl@ack.is - www.ack.is

verkkaupl

Guðrún og Skarphéðinn

verk **Nönnustígur 14, Hfj.**
ÝMSAR BREYTINGAR

teikning **Ásýndir** teikning nr. **0204 302**

VERKTEIKNING

hannað KE	teiknað KE	dags. JÚLÍ 2003
mkv. 1:50	tölvuskrá 0204-302.dwg	

blábetaró **A2** ath! Öll mál eru í millimetrum. Öll vafaatriði skal bera undir hönuð. Mælið ekki af teikningum, öll mál athugist á staðnum. Ósamræmi í teikningum skal tilkynna hönnuð strax.

Byggingafulltrúi
Afgreitt þann

0 8 AUG. 2003

VG