
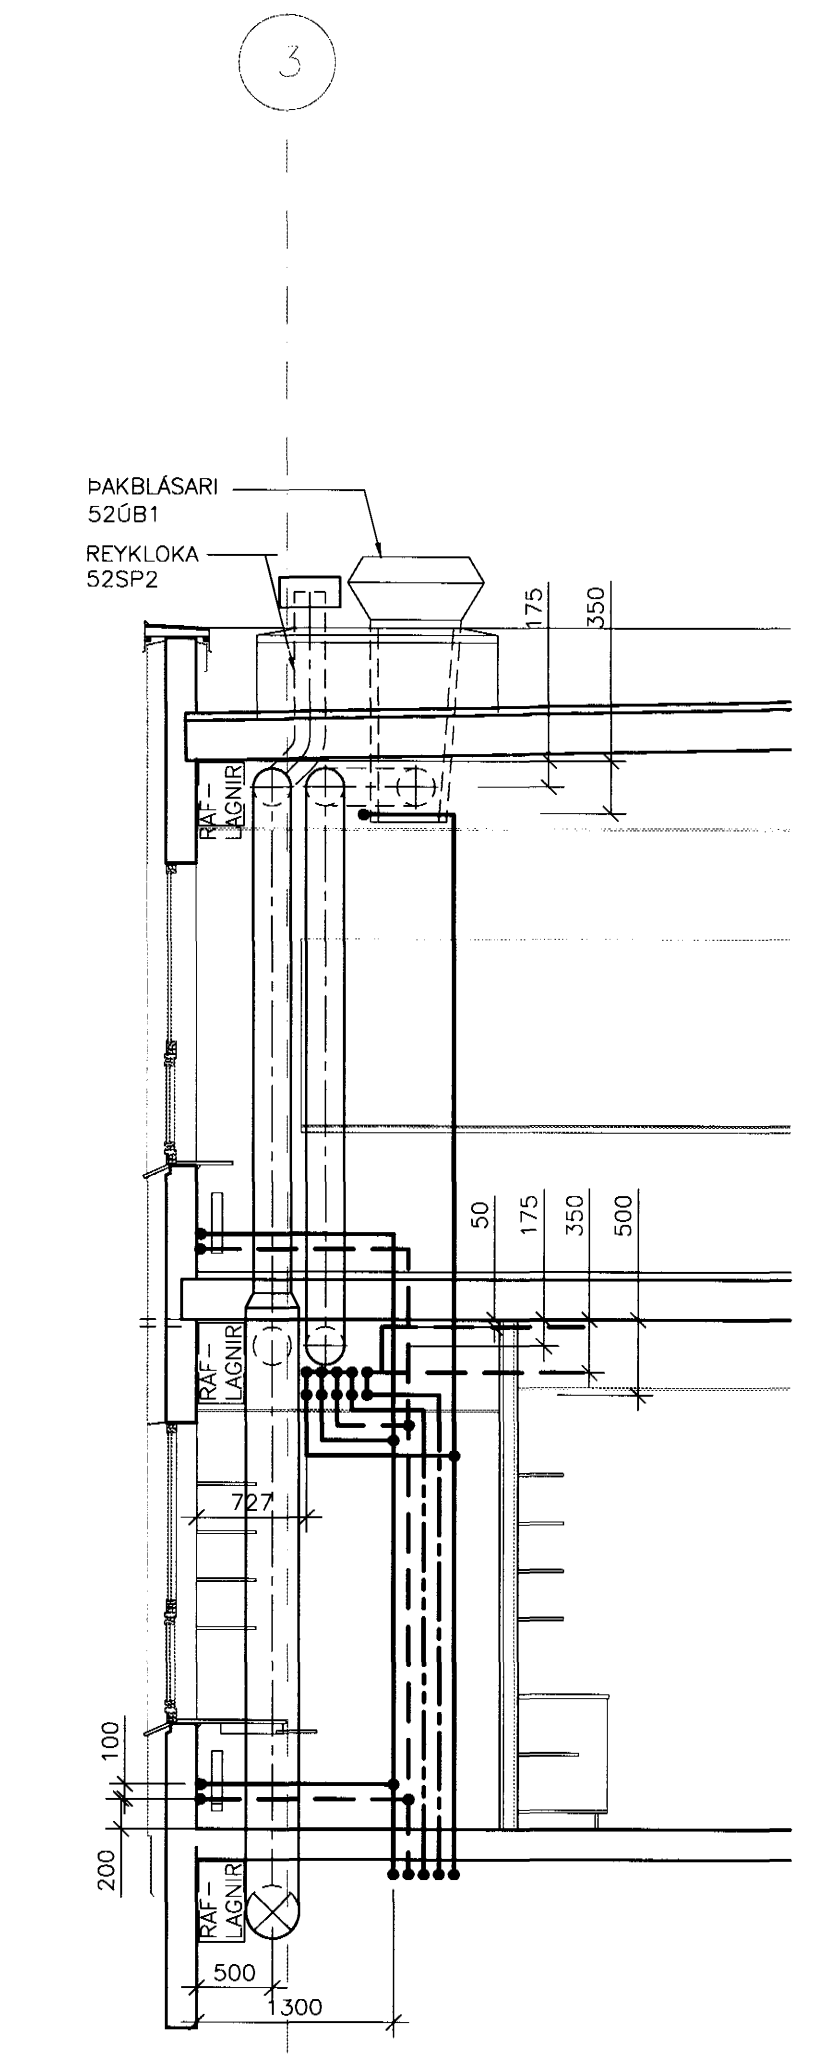
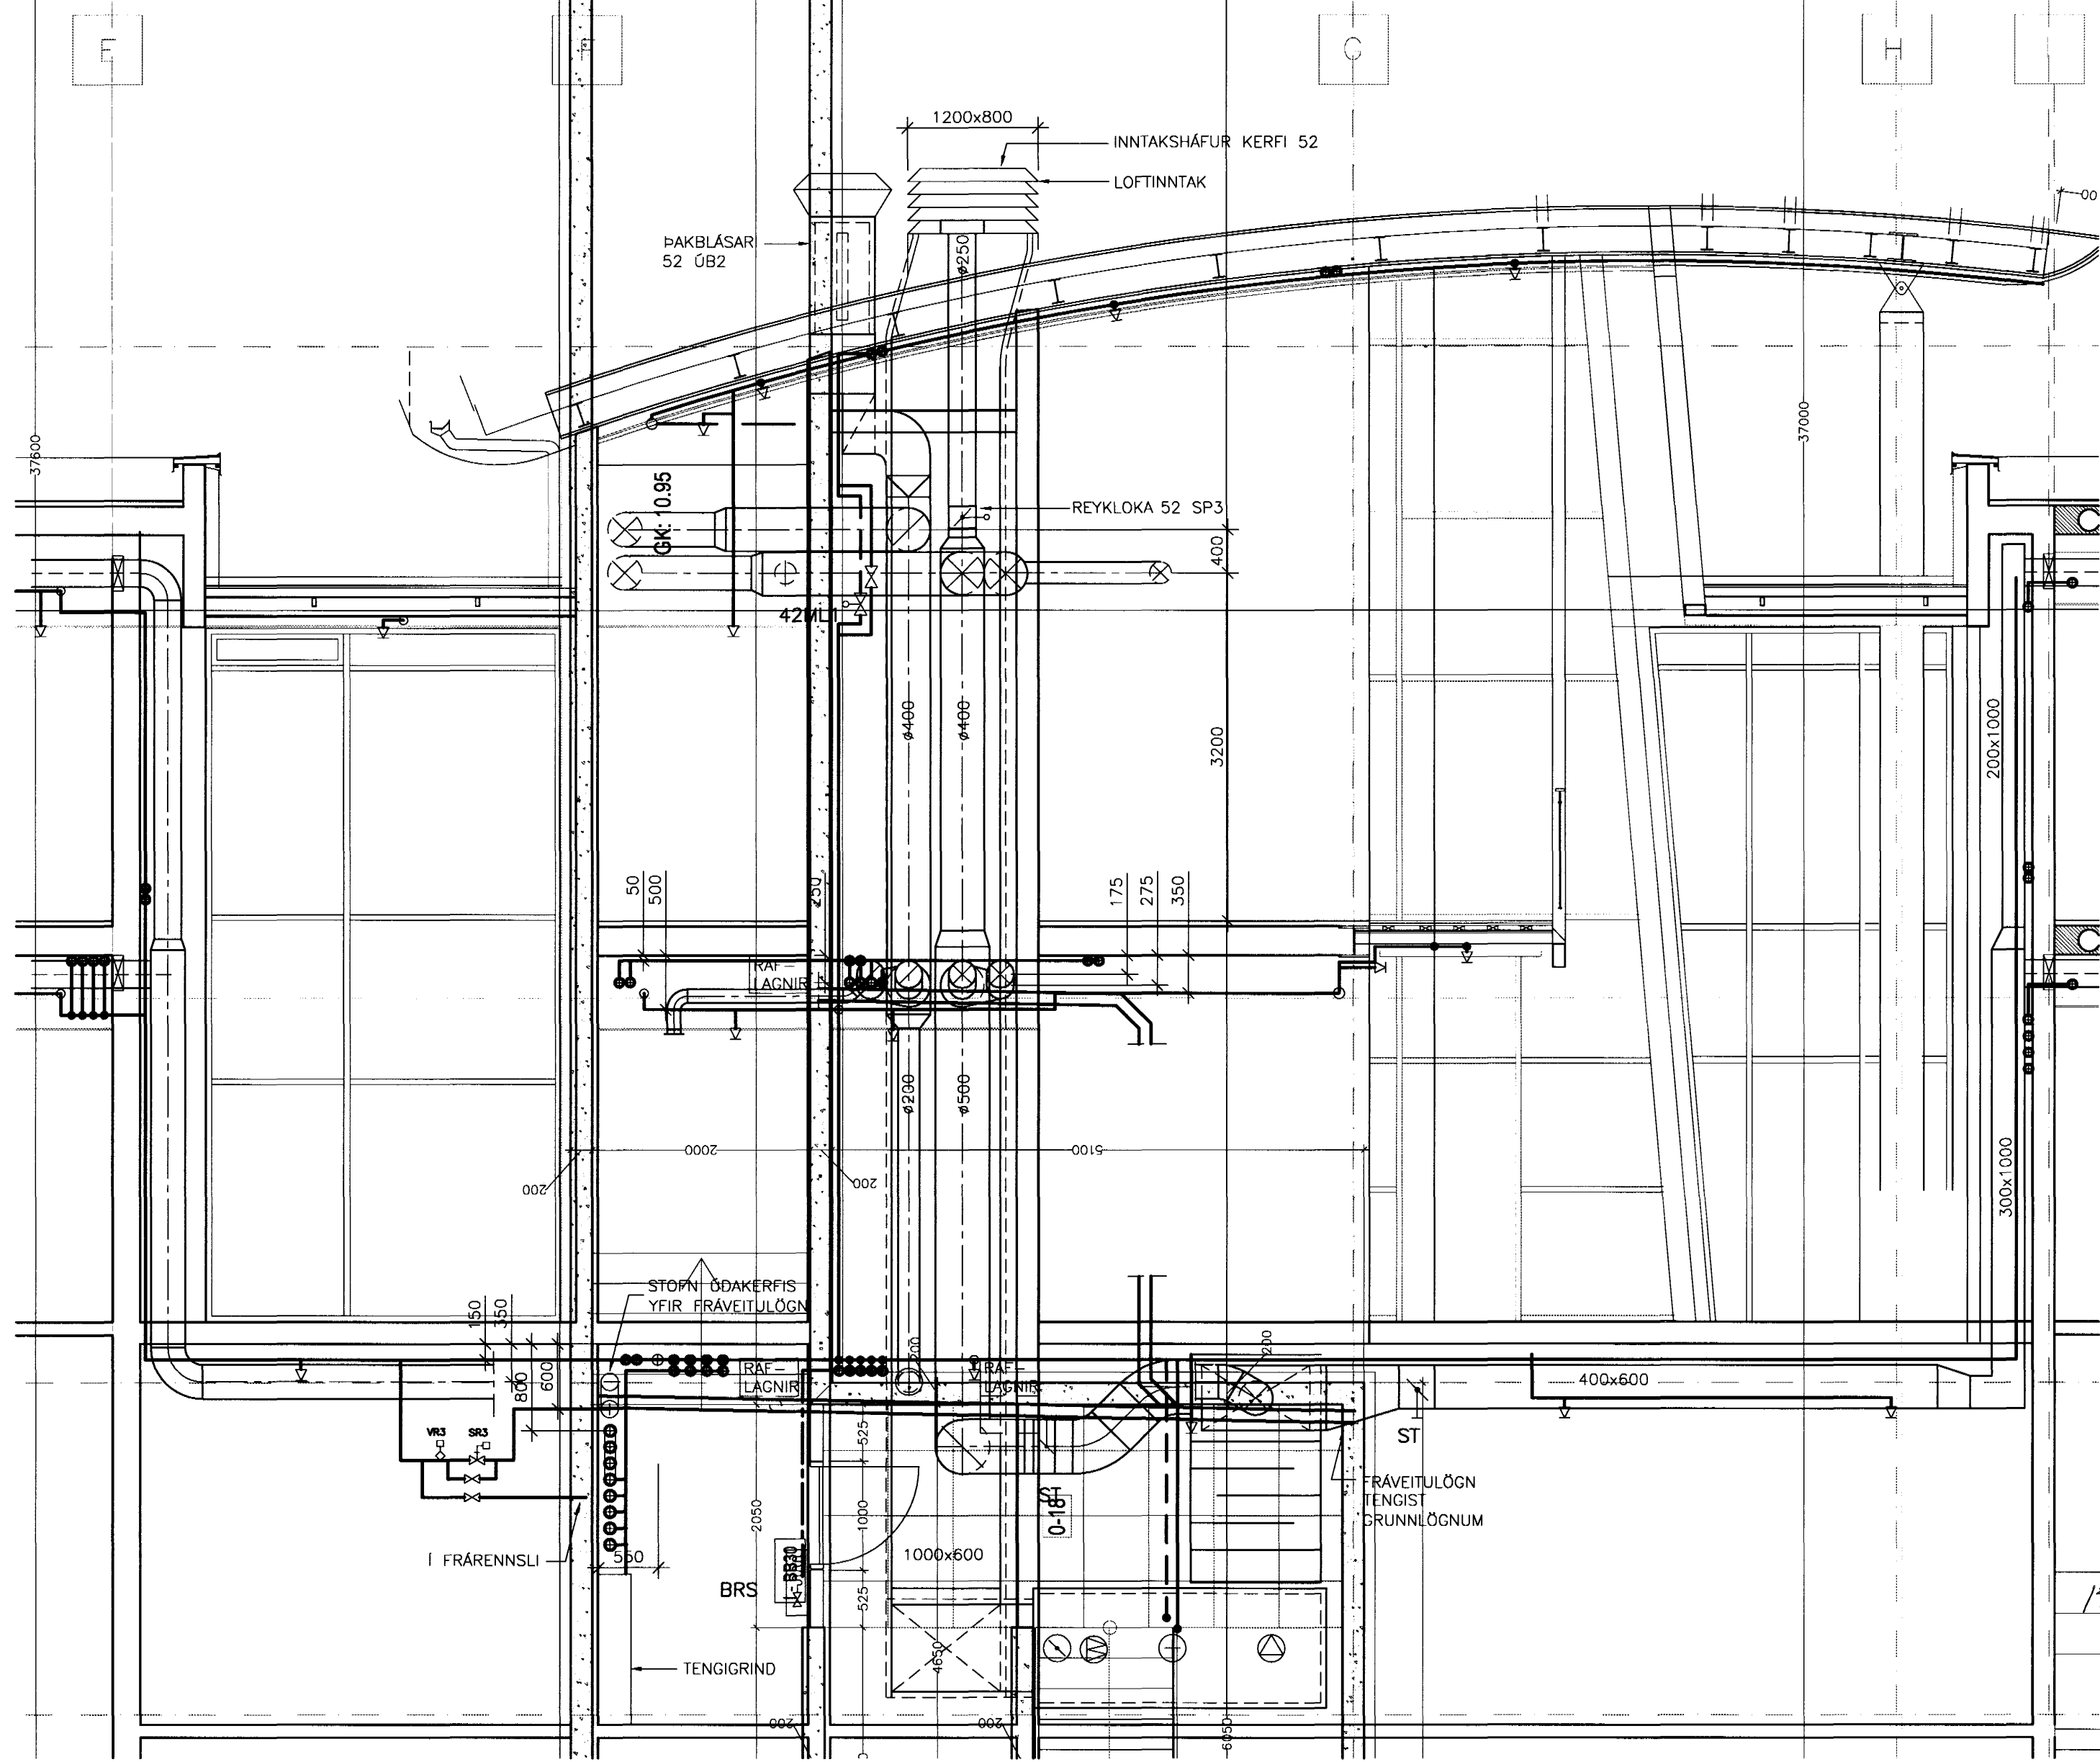


G SNID 1:50


H SNID 1:50

I SNID 1:50

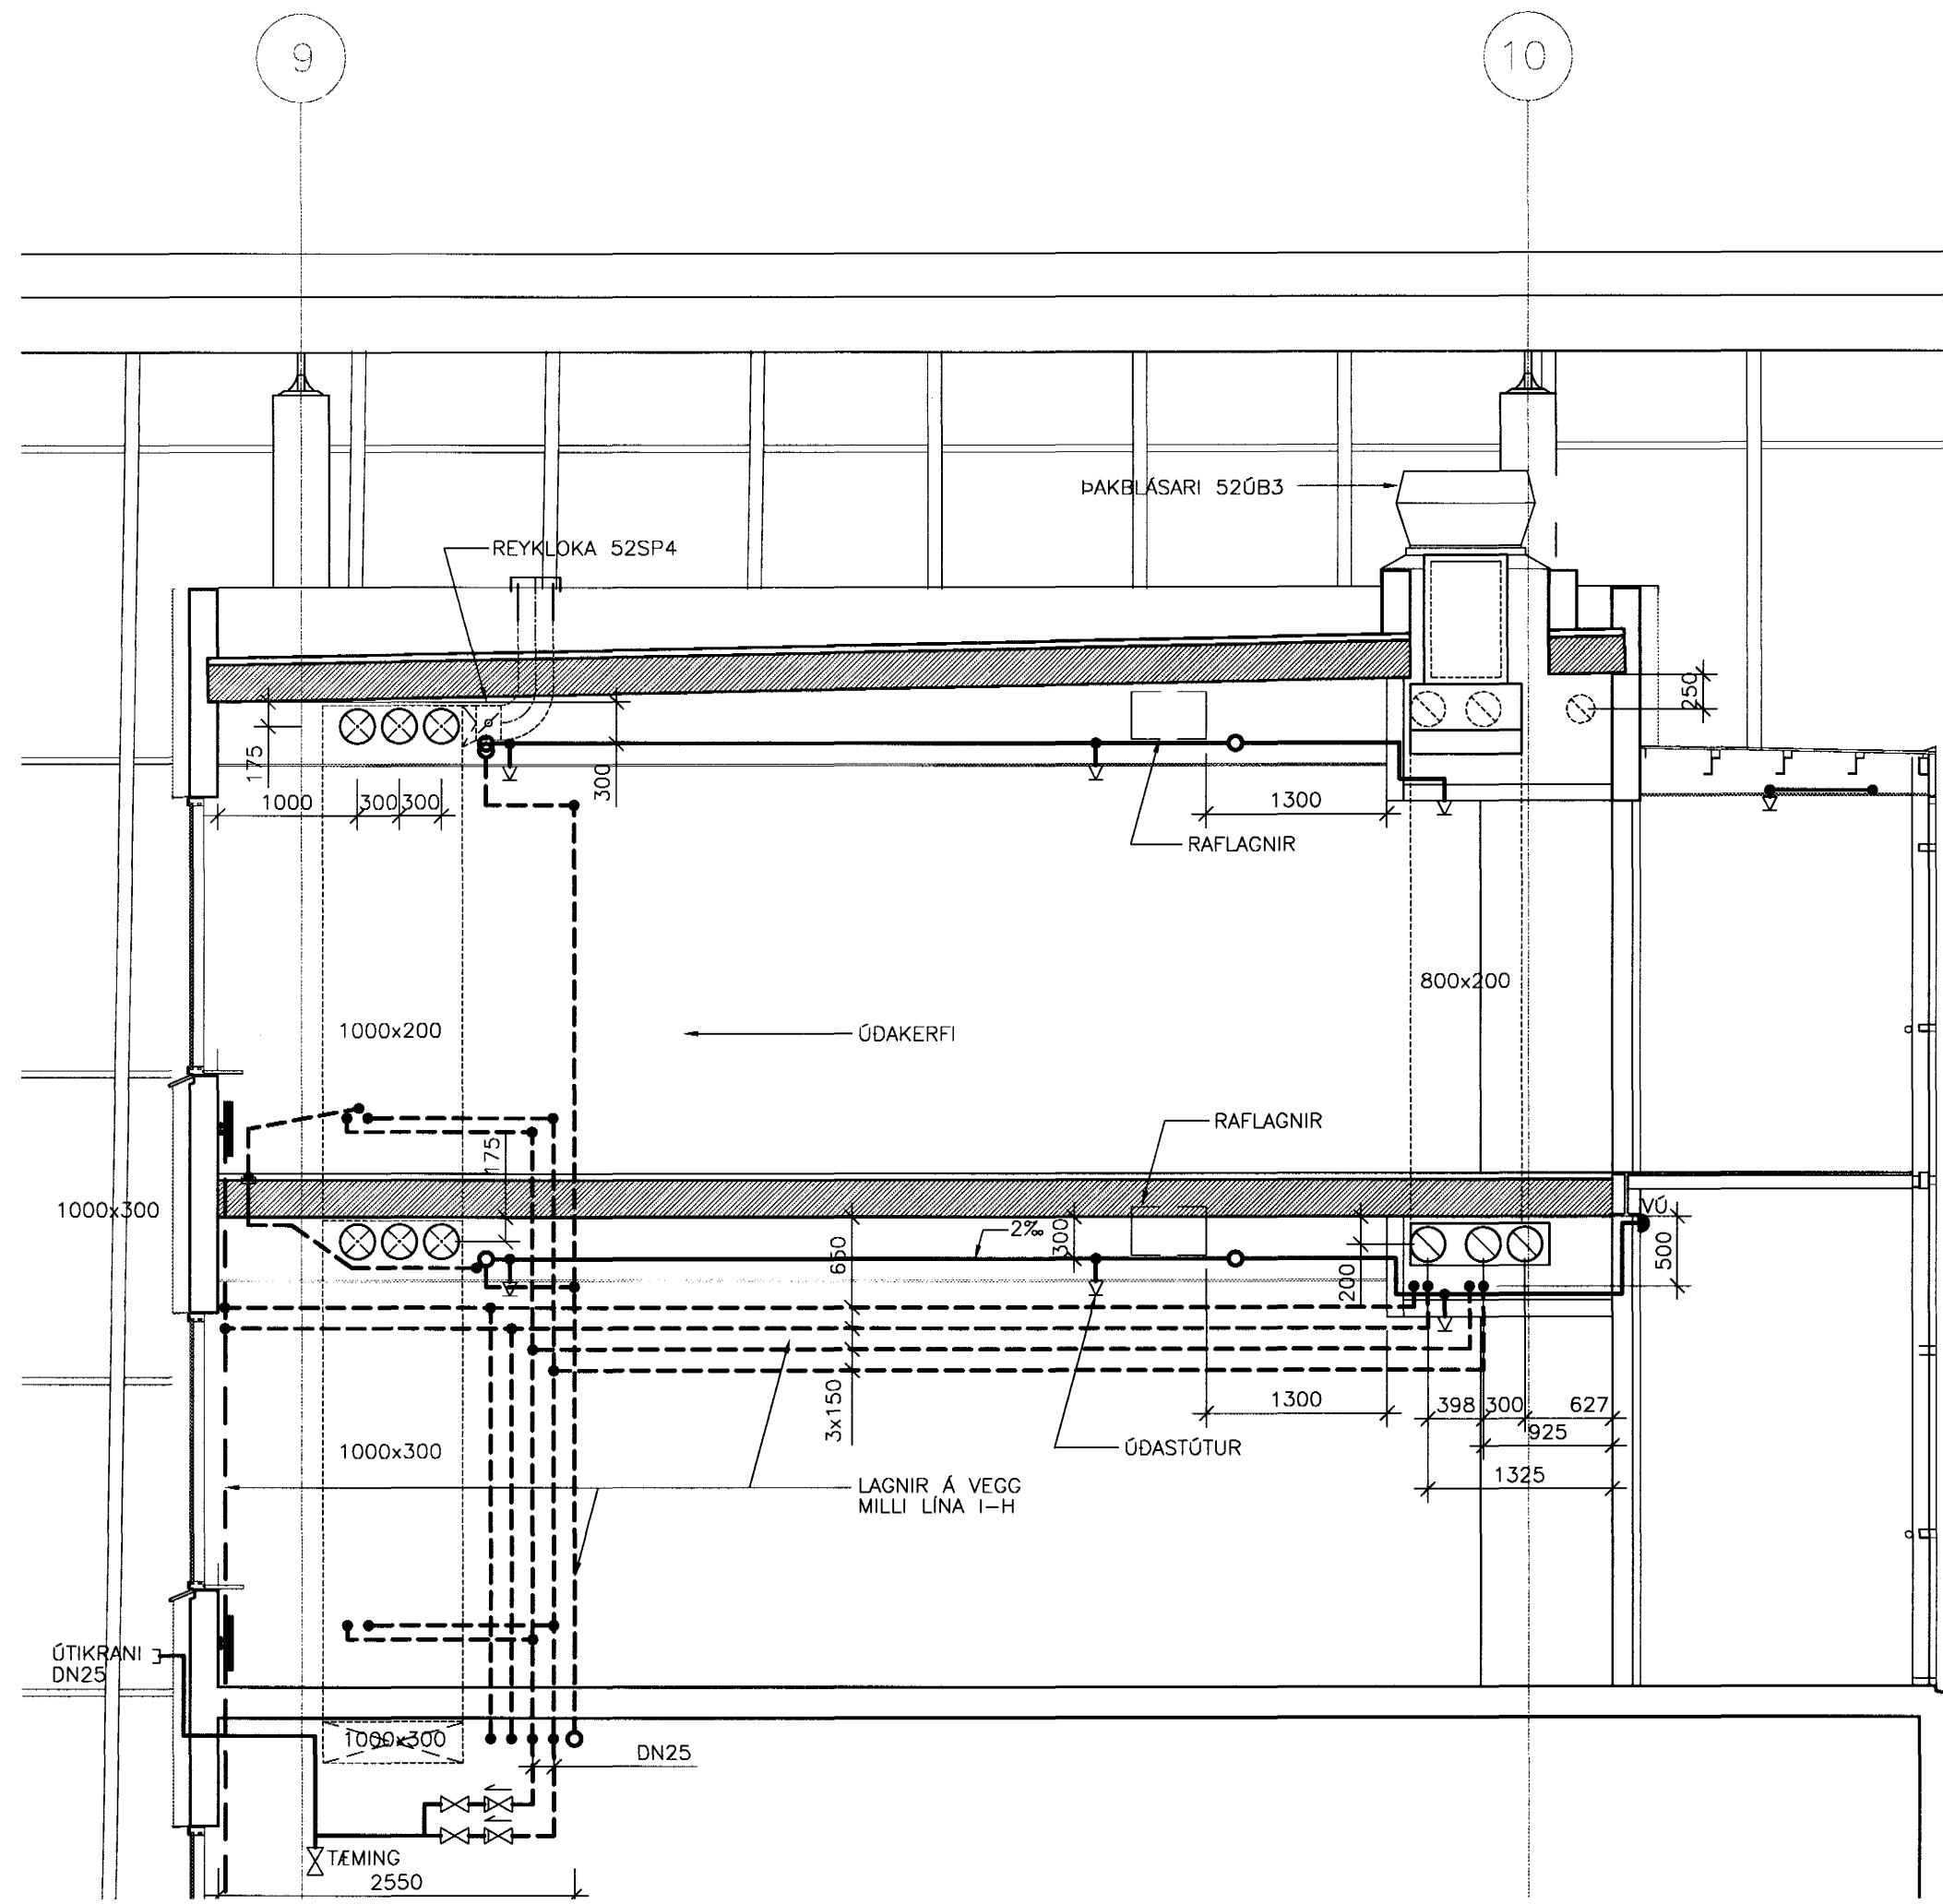

15/7/03 SC 071070-5069

A 03.02.03 MÁTL. NR., LAGNIR Í KJALLARA, 42ML1 KH KH  
 BR. DAGS. BREYTING REKNI. TEKNI.

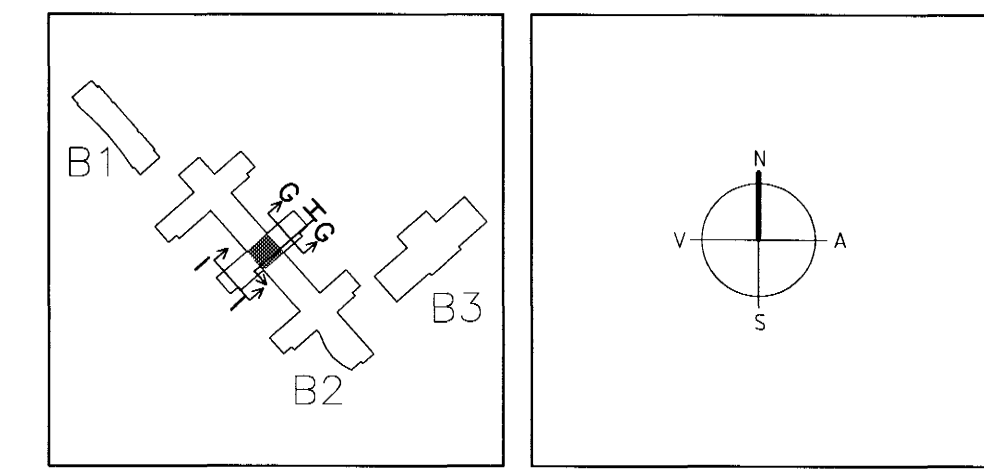

**ARKITEKTAR**  
 BERGSTADASTRÆTI 10, RVK  
 sími:551-1460, netfang:arkitekti@ishoff.is

**FINNUR BJÖRGVINSSON**  
**HILMAR ÞÓR BJÖRNSSON**  
**SIGRÍÐUR ÓLAFSDÓTTIR**

**LANDMÖTUN.**  
 NYBYLAVEGUR 6 - 200 KÖPVAÐUR - Sími: 554 5300 - FAX: 554 5305 - NETFANG: landmotun@landmotun.is

**VSÓ RÁÐGJÖF**  
 BORGARTÚNI 20, 105 REYKJAVÍK, Sími: 585-9000, SMÍÐRÉF: 585-9010, NETFANG: vs@vo.is

**SÓLVANGSVEGUR 4**  
**LÆKJARSKÓLI**

PRIFA- OG HITAKERFI  
 SÉRMYNDIR OG SNID

HANNAÐ/TEKNI. 101/PH  
 ATH. *[Signature]*  
 SAMRÝKKI  
 KL. 22.04.03-3919 138807-4439

KVAÐI 1:20  
 VERNR. REYKJAVÍK 14.11.2002

00258 **B2-L1-VS-004** A

Byggingarfulltrúi Hafnarfjarðar  
 Algotrúðinn  
 30 JULI 2003  
*[Signature]*