


SNID B B

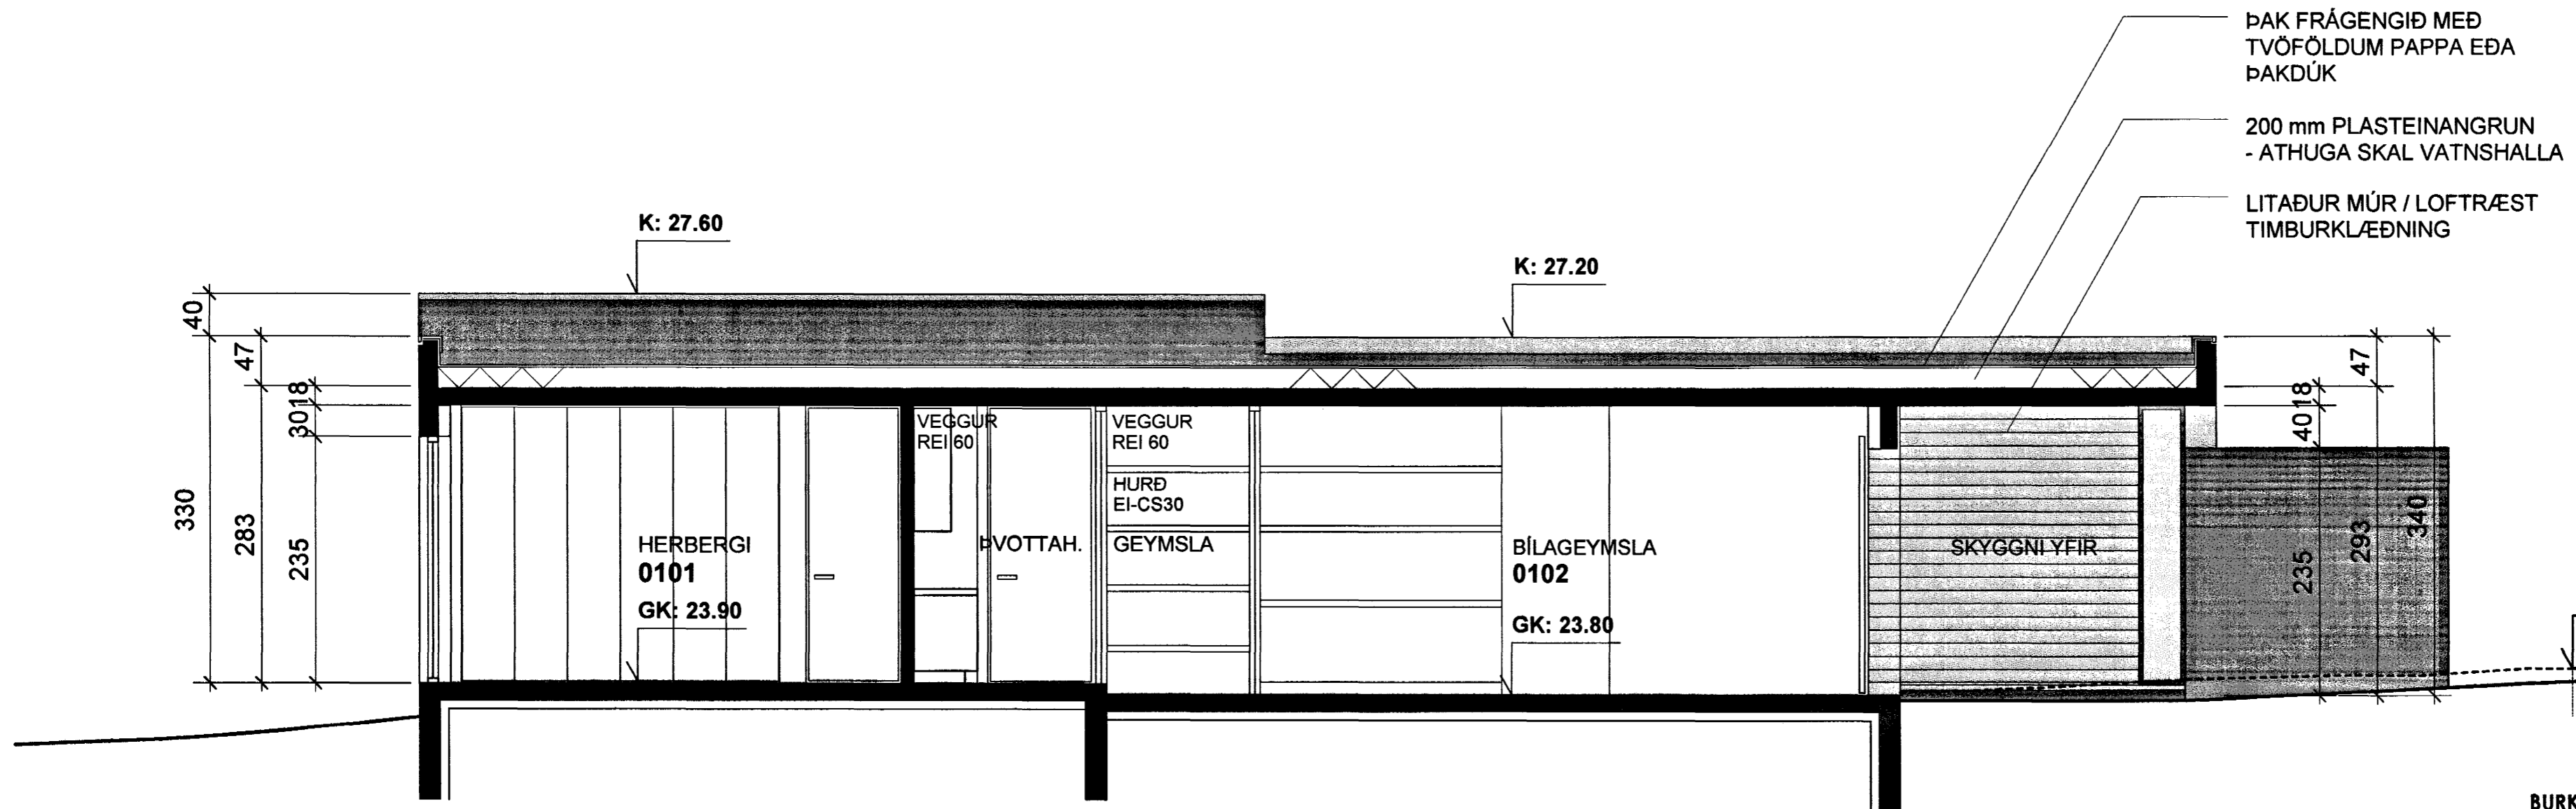

SNID A A

Byggingafultrúi Hafnarfjarðar
 Afgreitt þann
 01 AUG. 2003
 VG

BURKNAVELLIR 9 HAFNARFJÖRÐUR

SÉRUPPRÁTTUR
Sniðmyndir

2.02
Dags.07.'03
M.kv: 1:50

Gunnar Páll Kristinsson arkitekt
 RÝMA ARKITEKTAR Klapparstíg 25, 101 Reykjavík kt. 260665-3679
 sími: 552 9515 fax: 562 1655 gsm: 698 5565 netfang: gunnarpall@tal.is

Gunnar Páll Kristinsson