




GRUNNMYND-GÓLFHITA 1:50

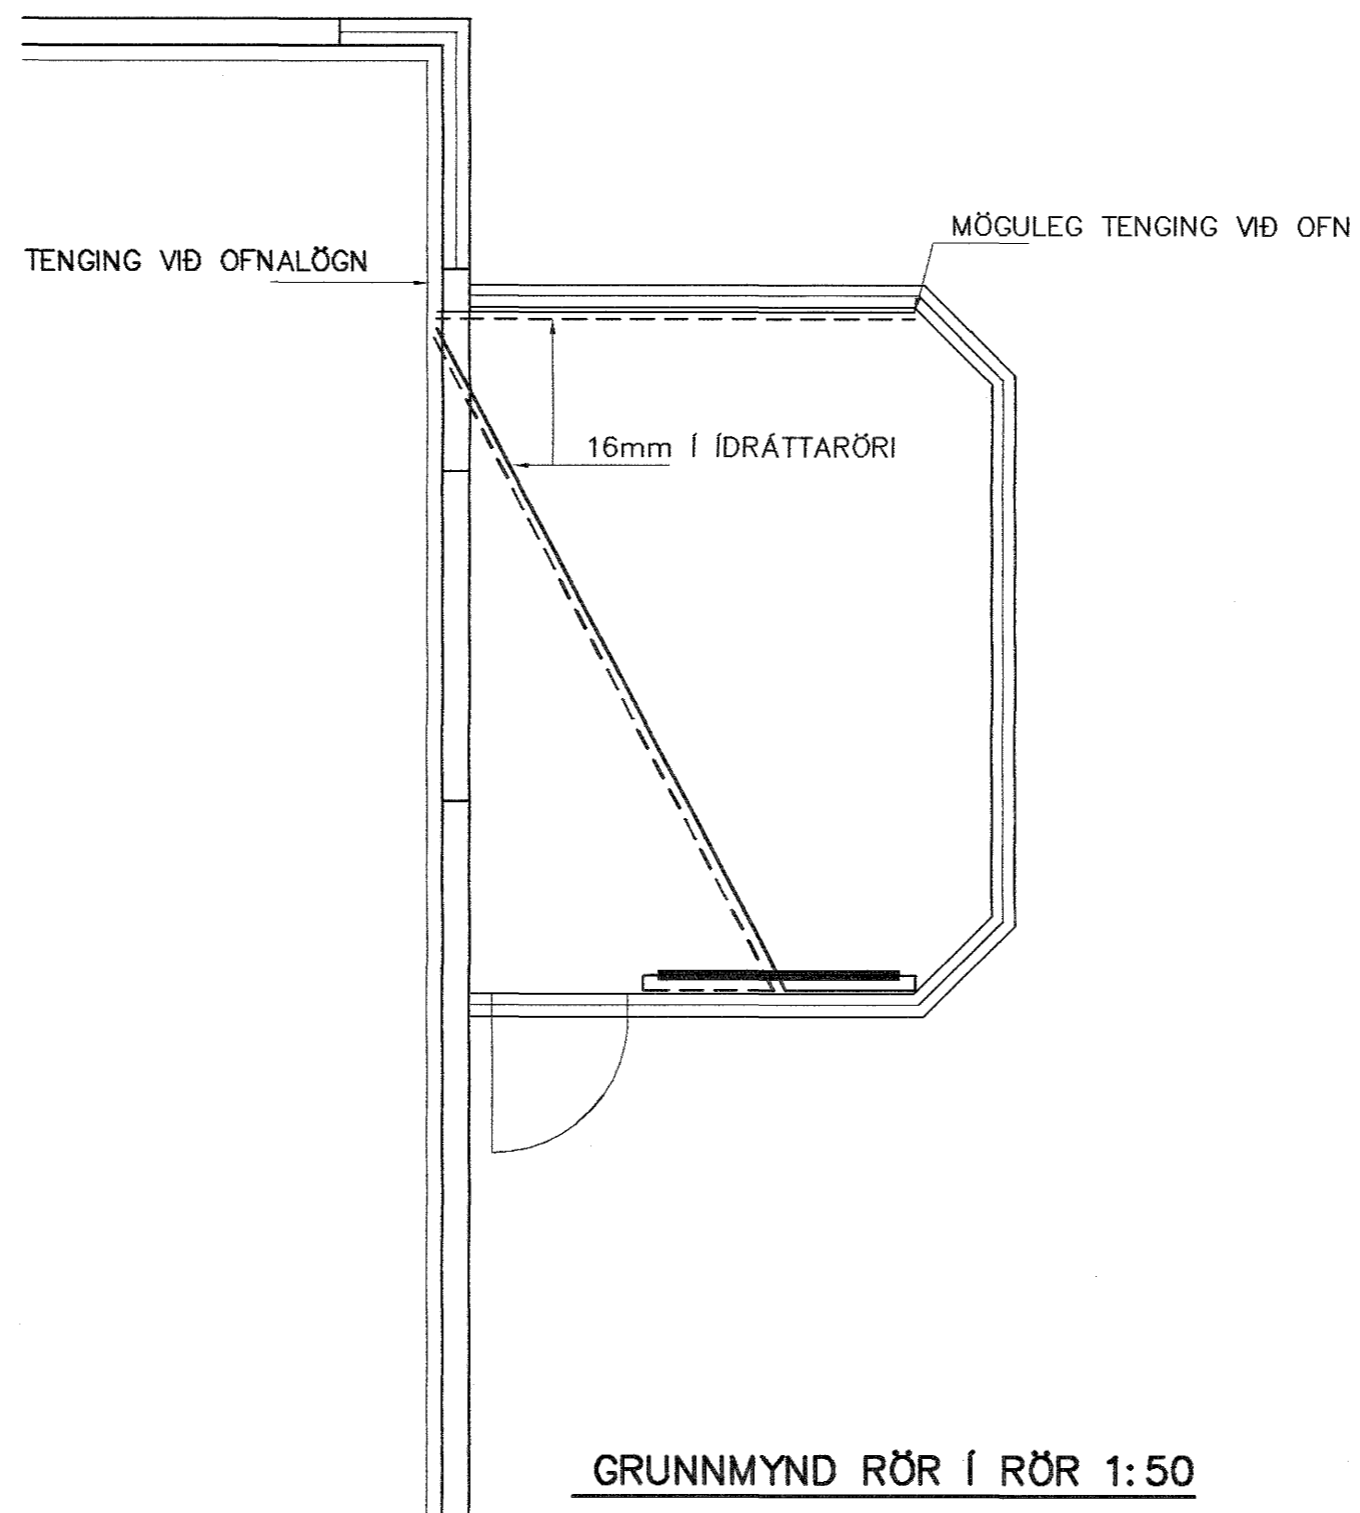


GRUNNMYND RÖR Í RÖR 1:50

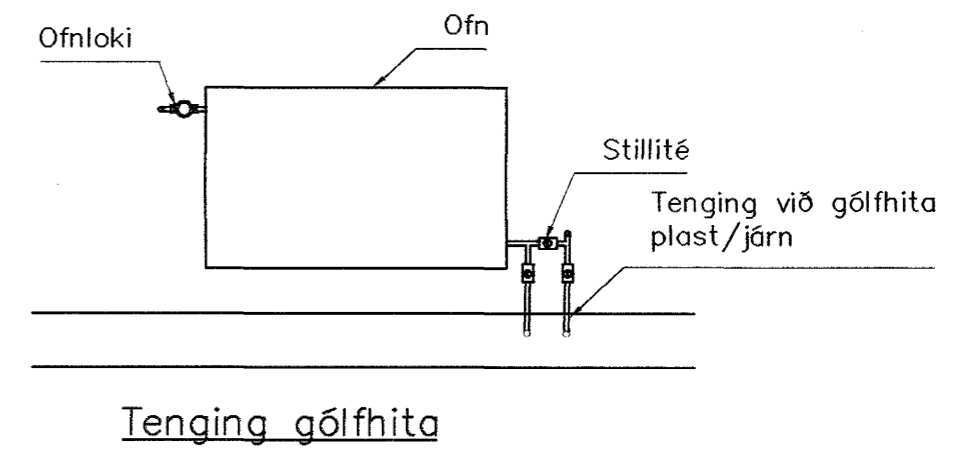

GÓLFHITALAGNIR
20x2.5 Pe-PEX c/c100 OG 150
SJÁ SNIÐ

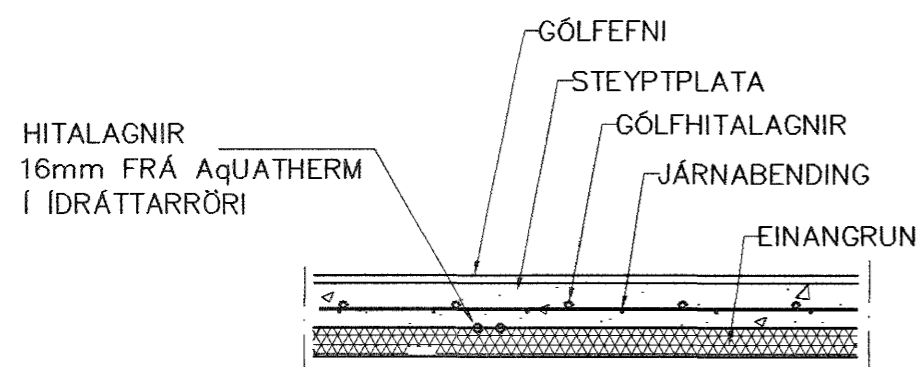

LAGNIR, SNIÐ, 1:20

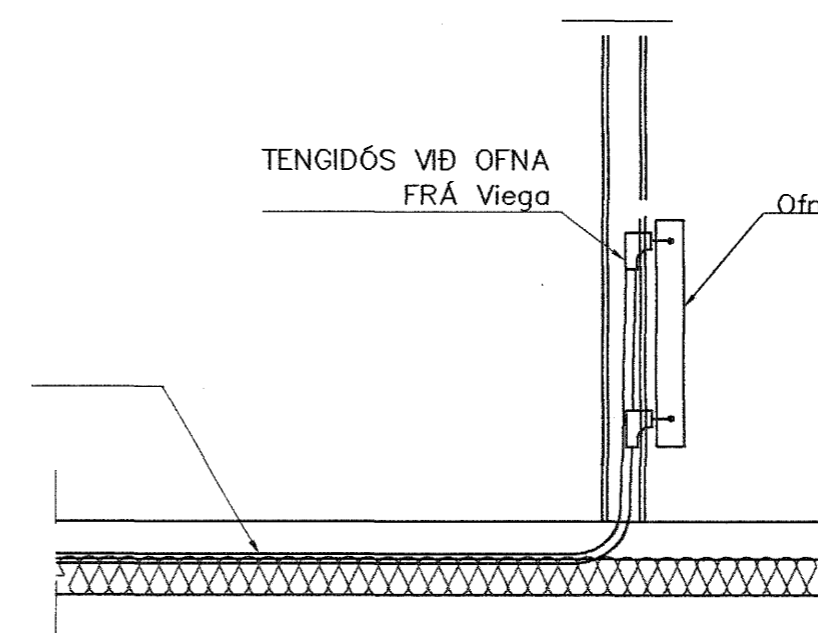


TENING OFNALAGNA 1:20

Br.	Dags.	Eðli breytinga	Sign

GRÆNAKINN 2
HAFNARFIRÐI

HITALAGNIR SÓLFSTOFU

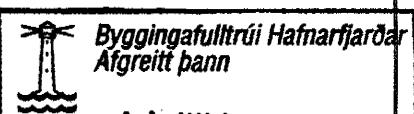

MKV. 1:20 1:50	11 JULI 2003
DAGS. JÚLÍ. 2003	VG
VERK NR. 9543	
TEIKN. NR. 2-01-2	
HANNAÐ SIG. ÞORLEIFSS. KT. 241148-3009	
TEIKNAD G.H.	
YRFARID	

Handwritten signatures and initials.

TEKNIJÓNUSTA SIGURDAR ÞORLEIFSSONAR ehf
STRANDGÖTU 11 220 HAFNARFIRÐI
SÍMI 555-4255 FAX 565-2875
E-mail taeknihjonusta@islandia.is