
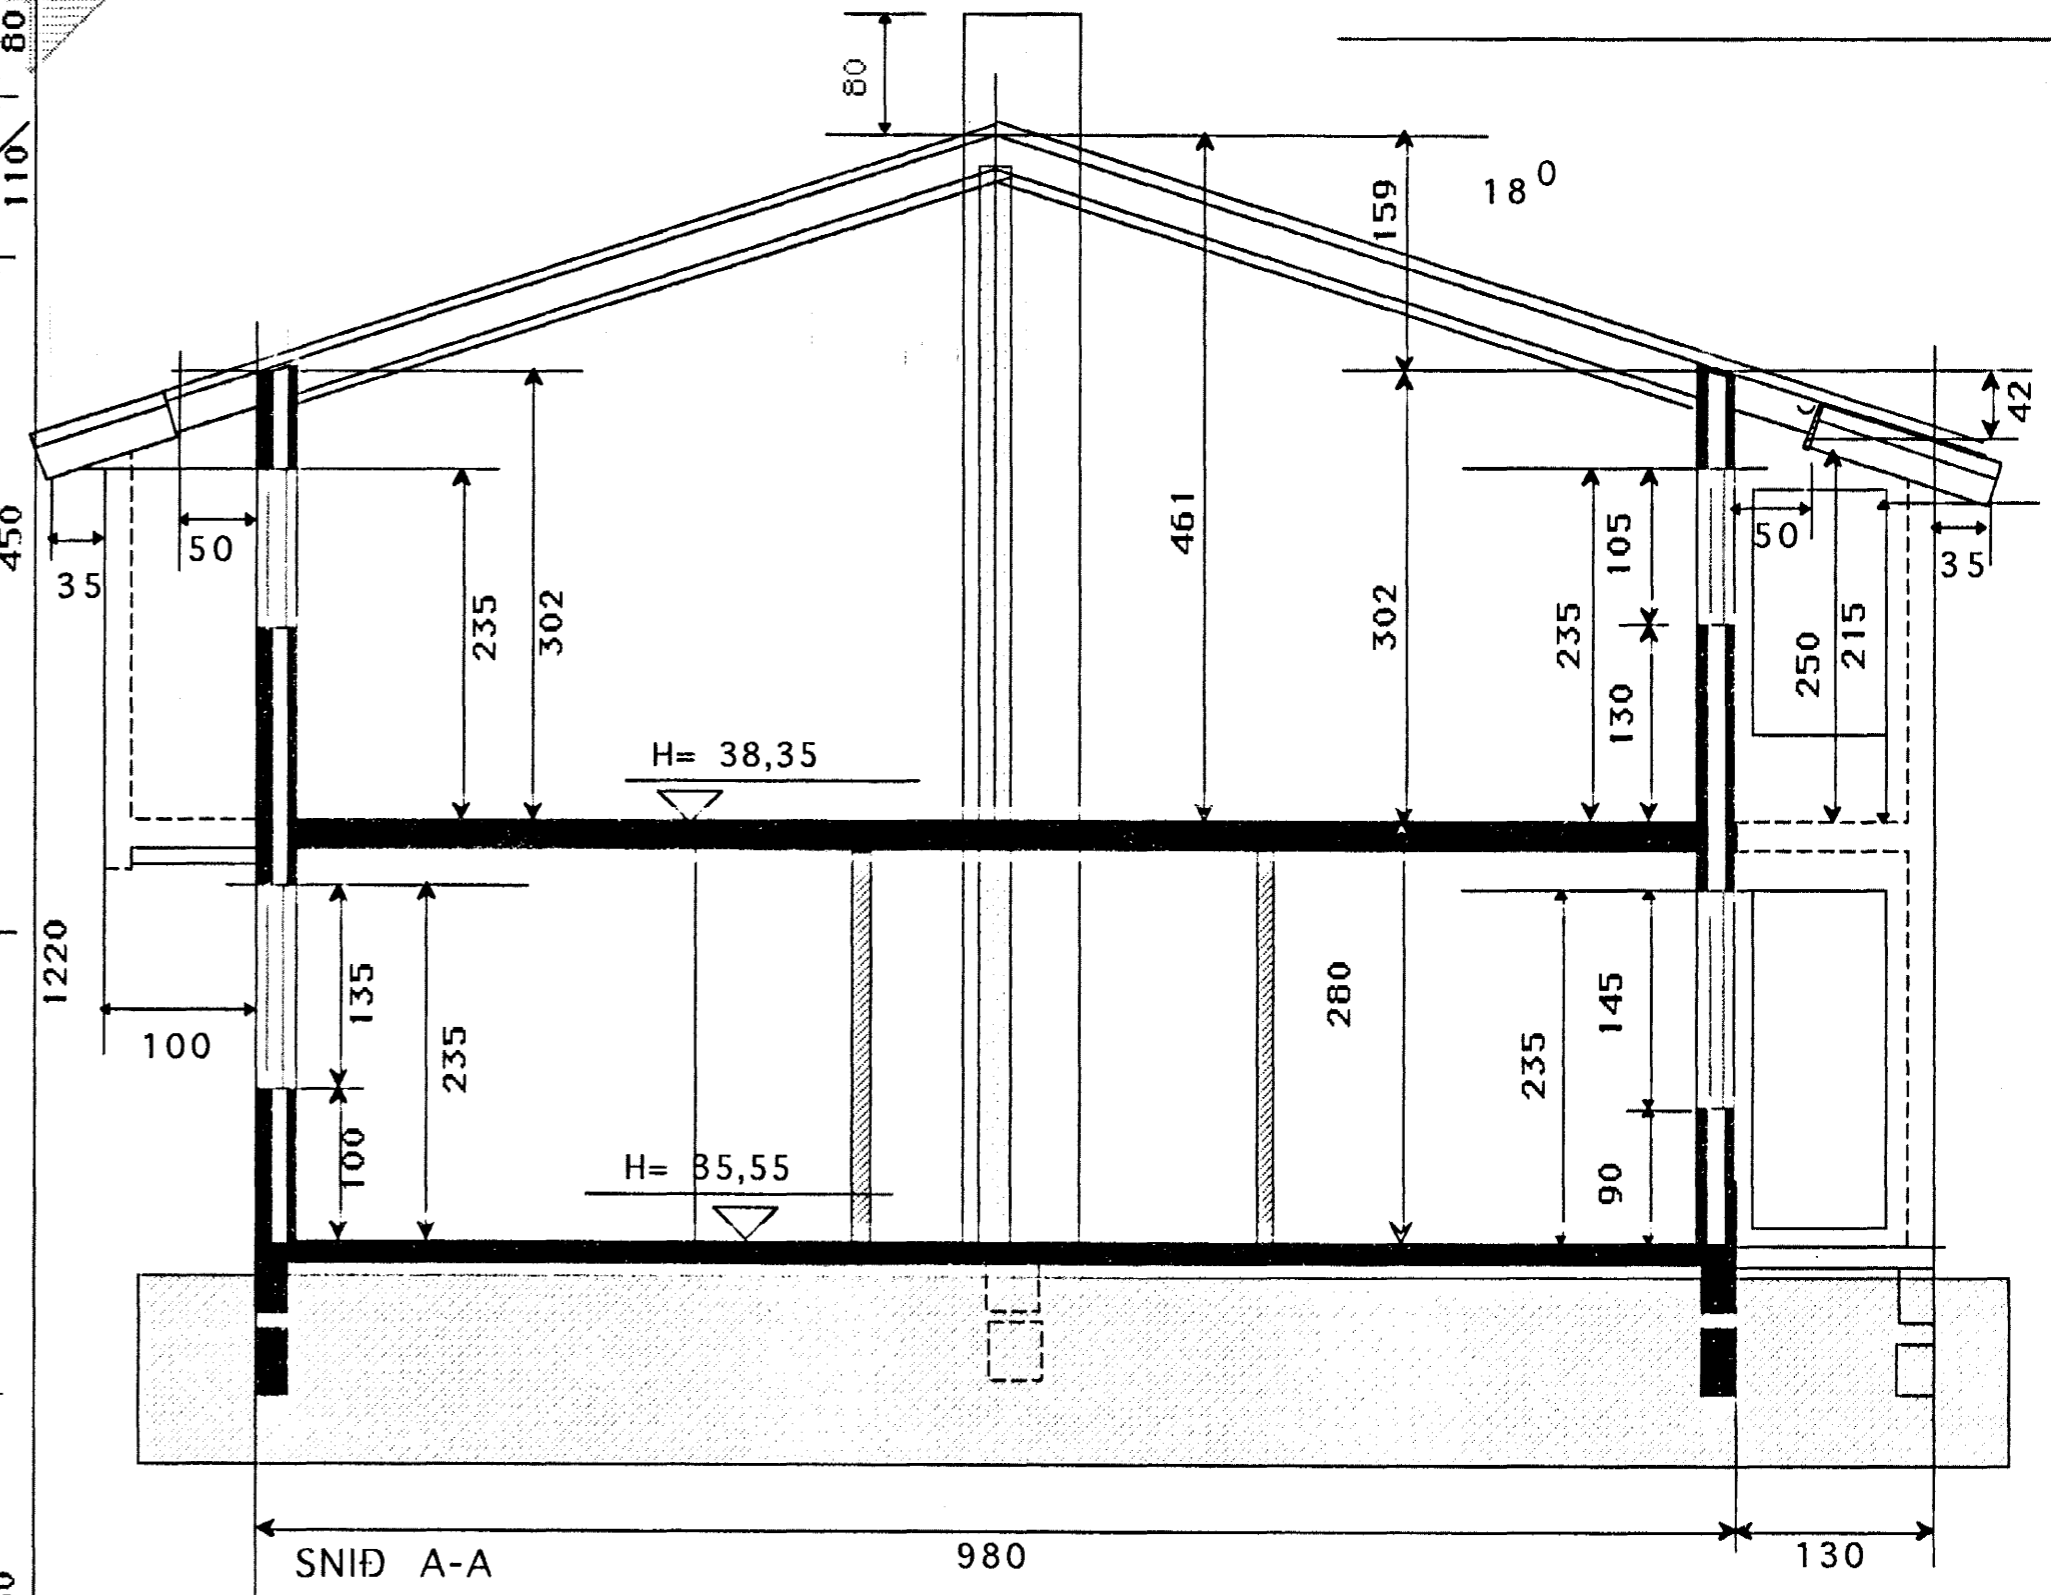


Byggingafulltrúi Hafnarfjarðar
 Afgreitt þann
 14 JAN. 2002
 VG

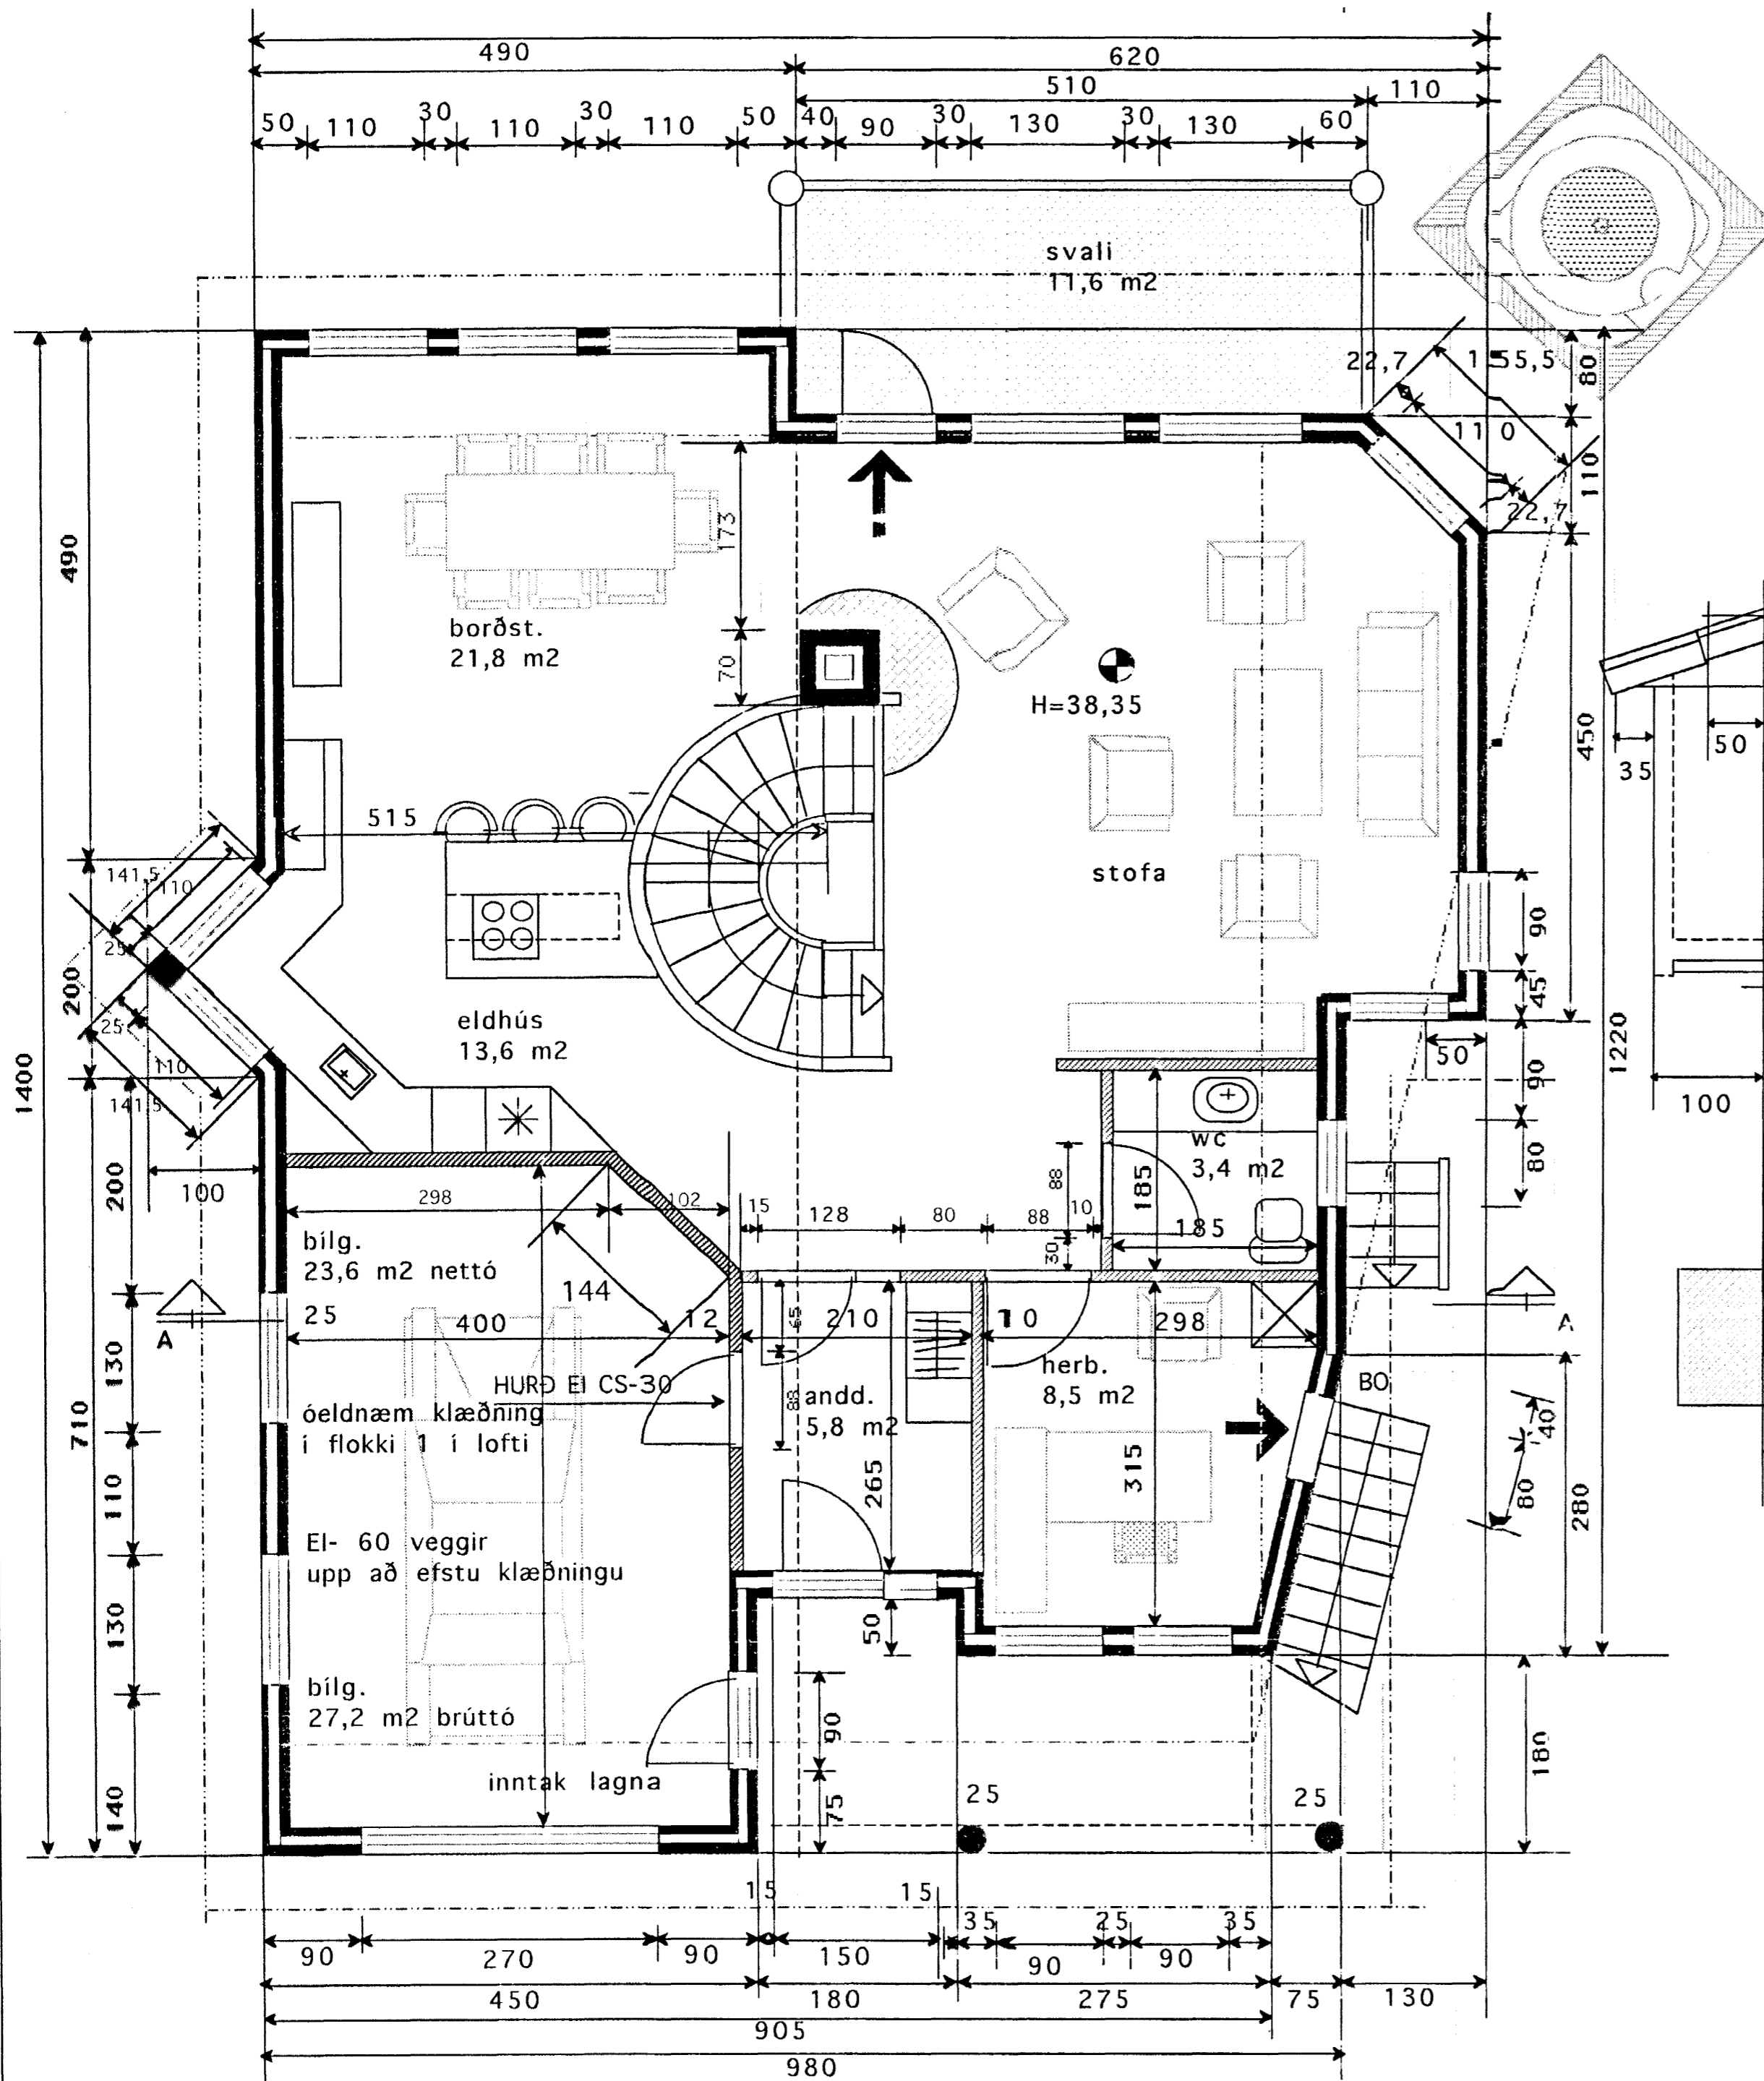

TEIKNISTOFAN	Verkefni	
KVARDI	HÖRGHOLT 19 HAFNARFIRÐI	
	Heiti	
	GRUNNMYND 2 HÆÐ	
kvarði	1:50	verk.nr
dags.	. AGÚST 01"	dags br.
hönnun	G.G.	teikn nr
teikn	G.G.	V-2

Hringbraut 17 220 Hafnarfjörður.
 S. 555 2020 FAX 555 2021
 kvardi@vortex.is

[Handwritten signature]