
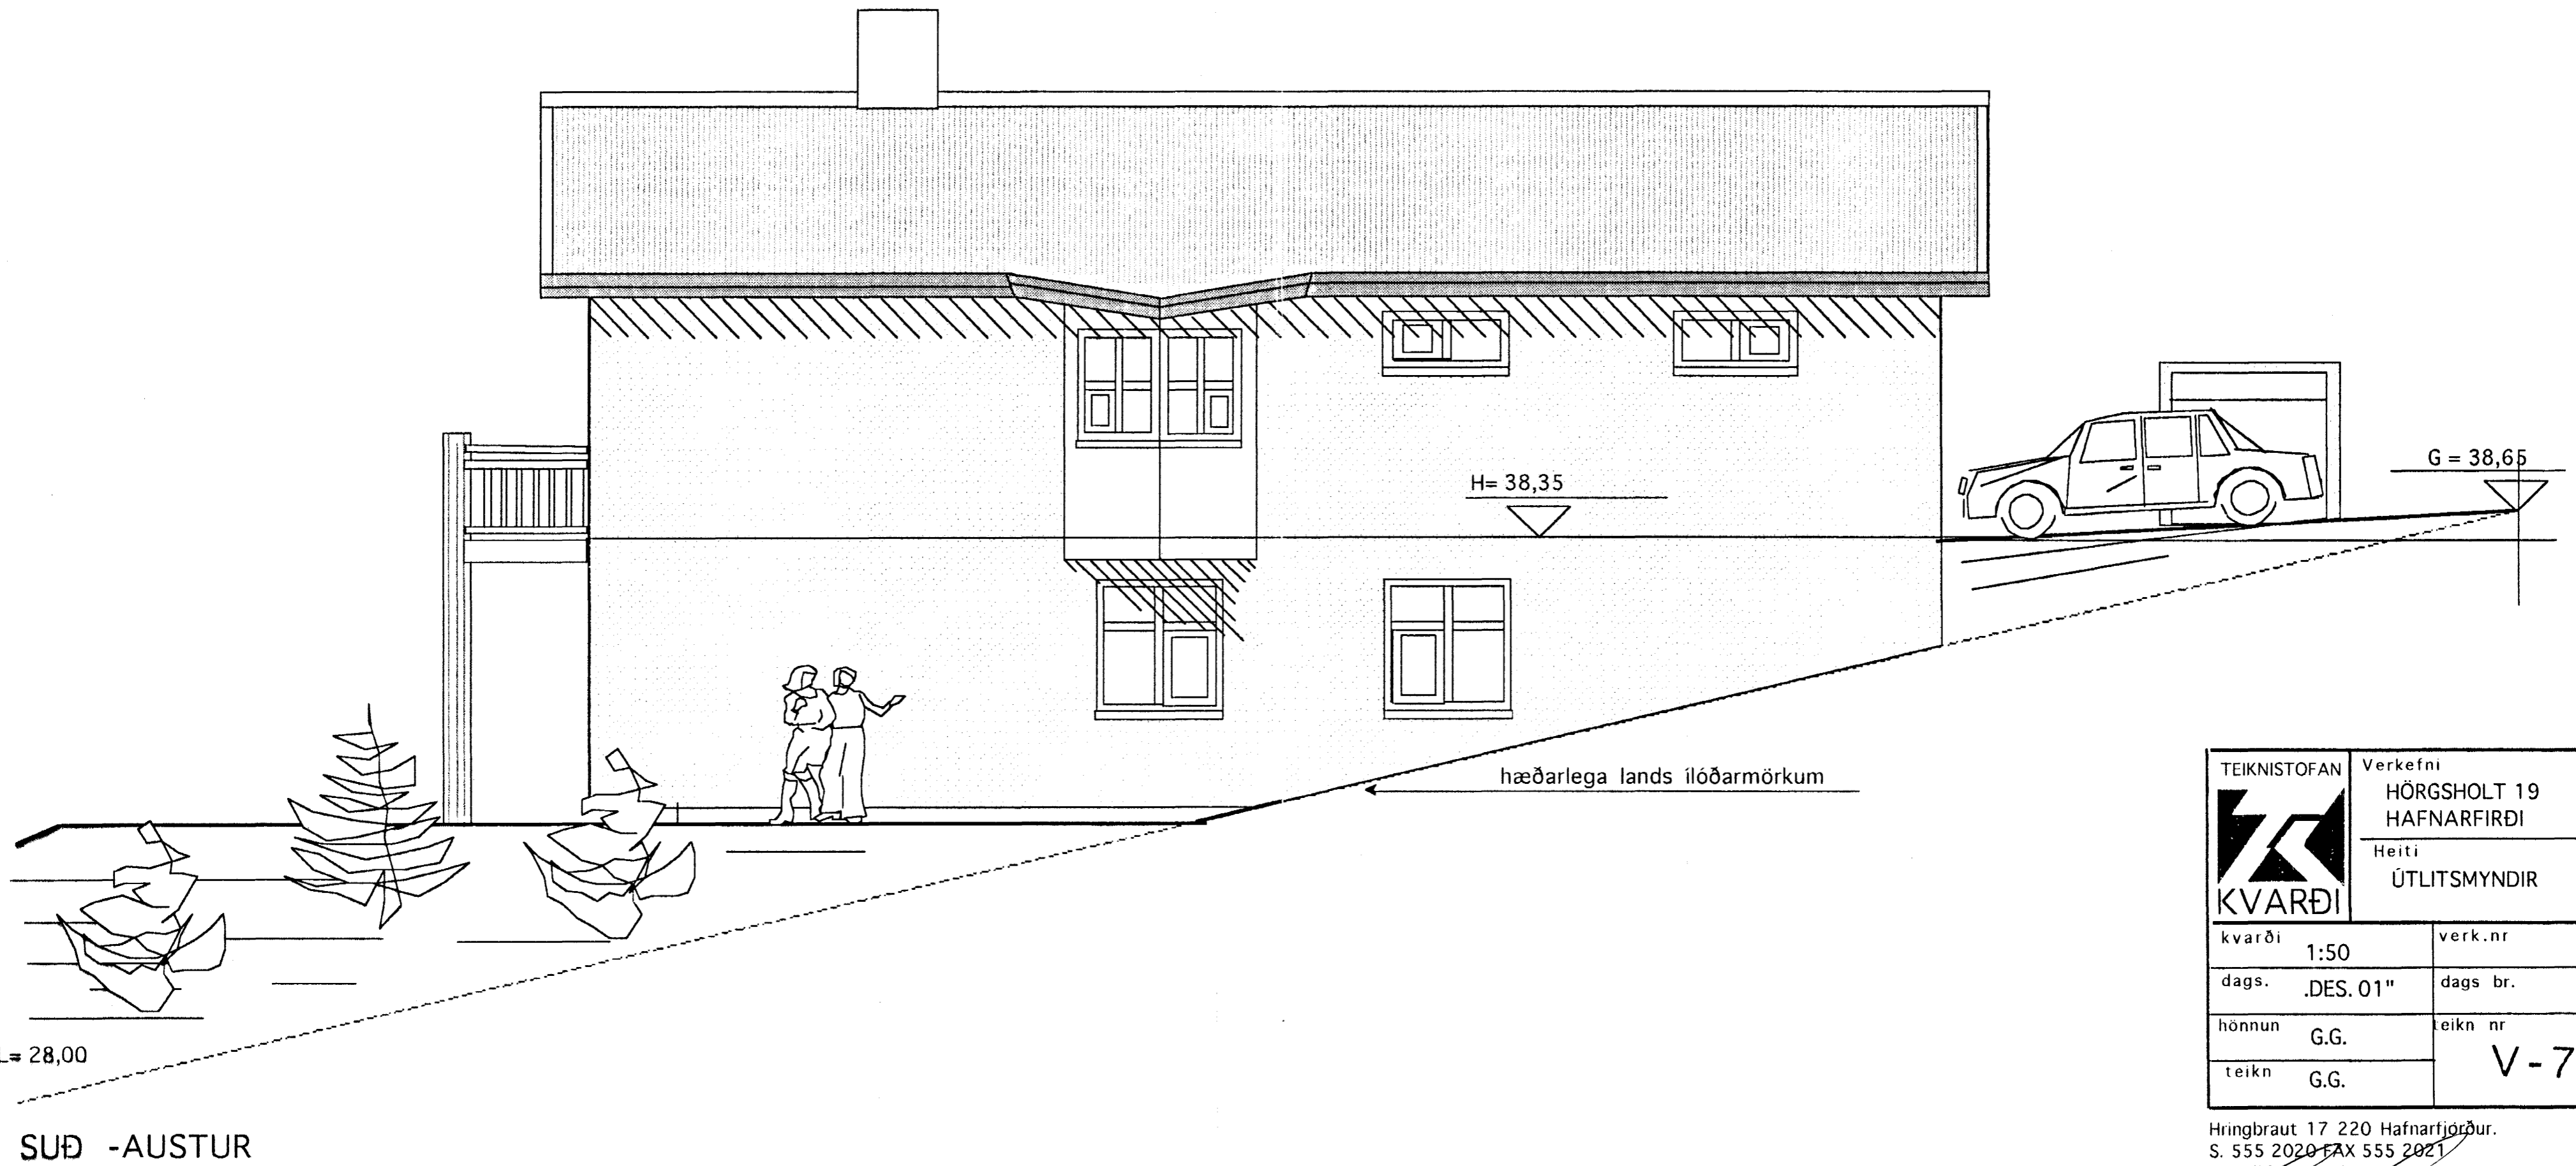


Byggingafultrúi Hafnarfjarðar
 Afgreitt þann
 14 JAN. 2002
 VG

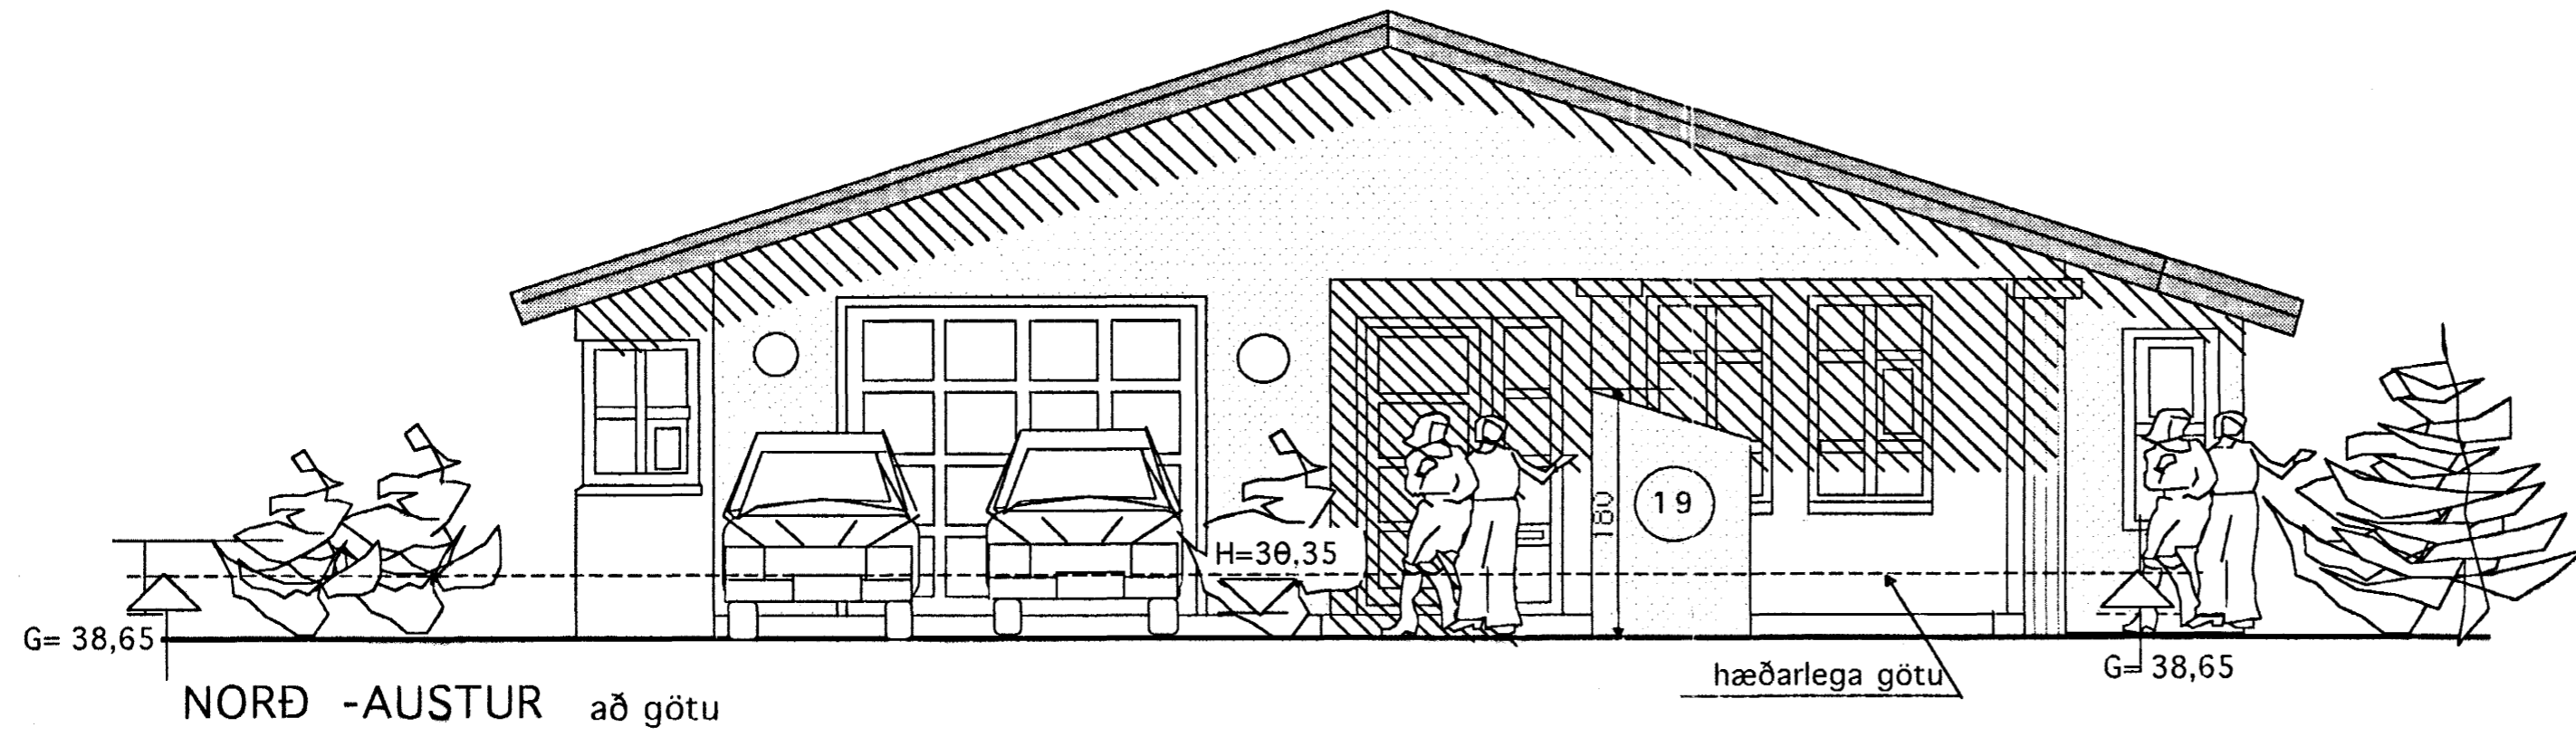

TEIKNISTOFAN	Verkefni	
	HÖRGSHOLT 19	
	HAFNARFIRÐI	
	Heiti	
	ÚTLITSMYNDIR	
kvarði	1:50	verk.nr
dags.	.DES.01"	dags br.
hönnun	G.G.	teikn nr
teikn	G.G.	V-7

Hringbraut 17 220 Hafnarfjörður.
 S. 555 2020 FAX 555 2021
 kvardi@vortex.is