



Byggingafultrúi Hafnarfjarðar
 Afgreitt bann
 14 JAN. 2002
 VG

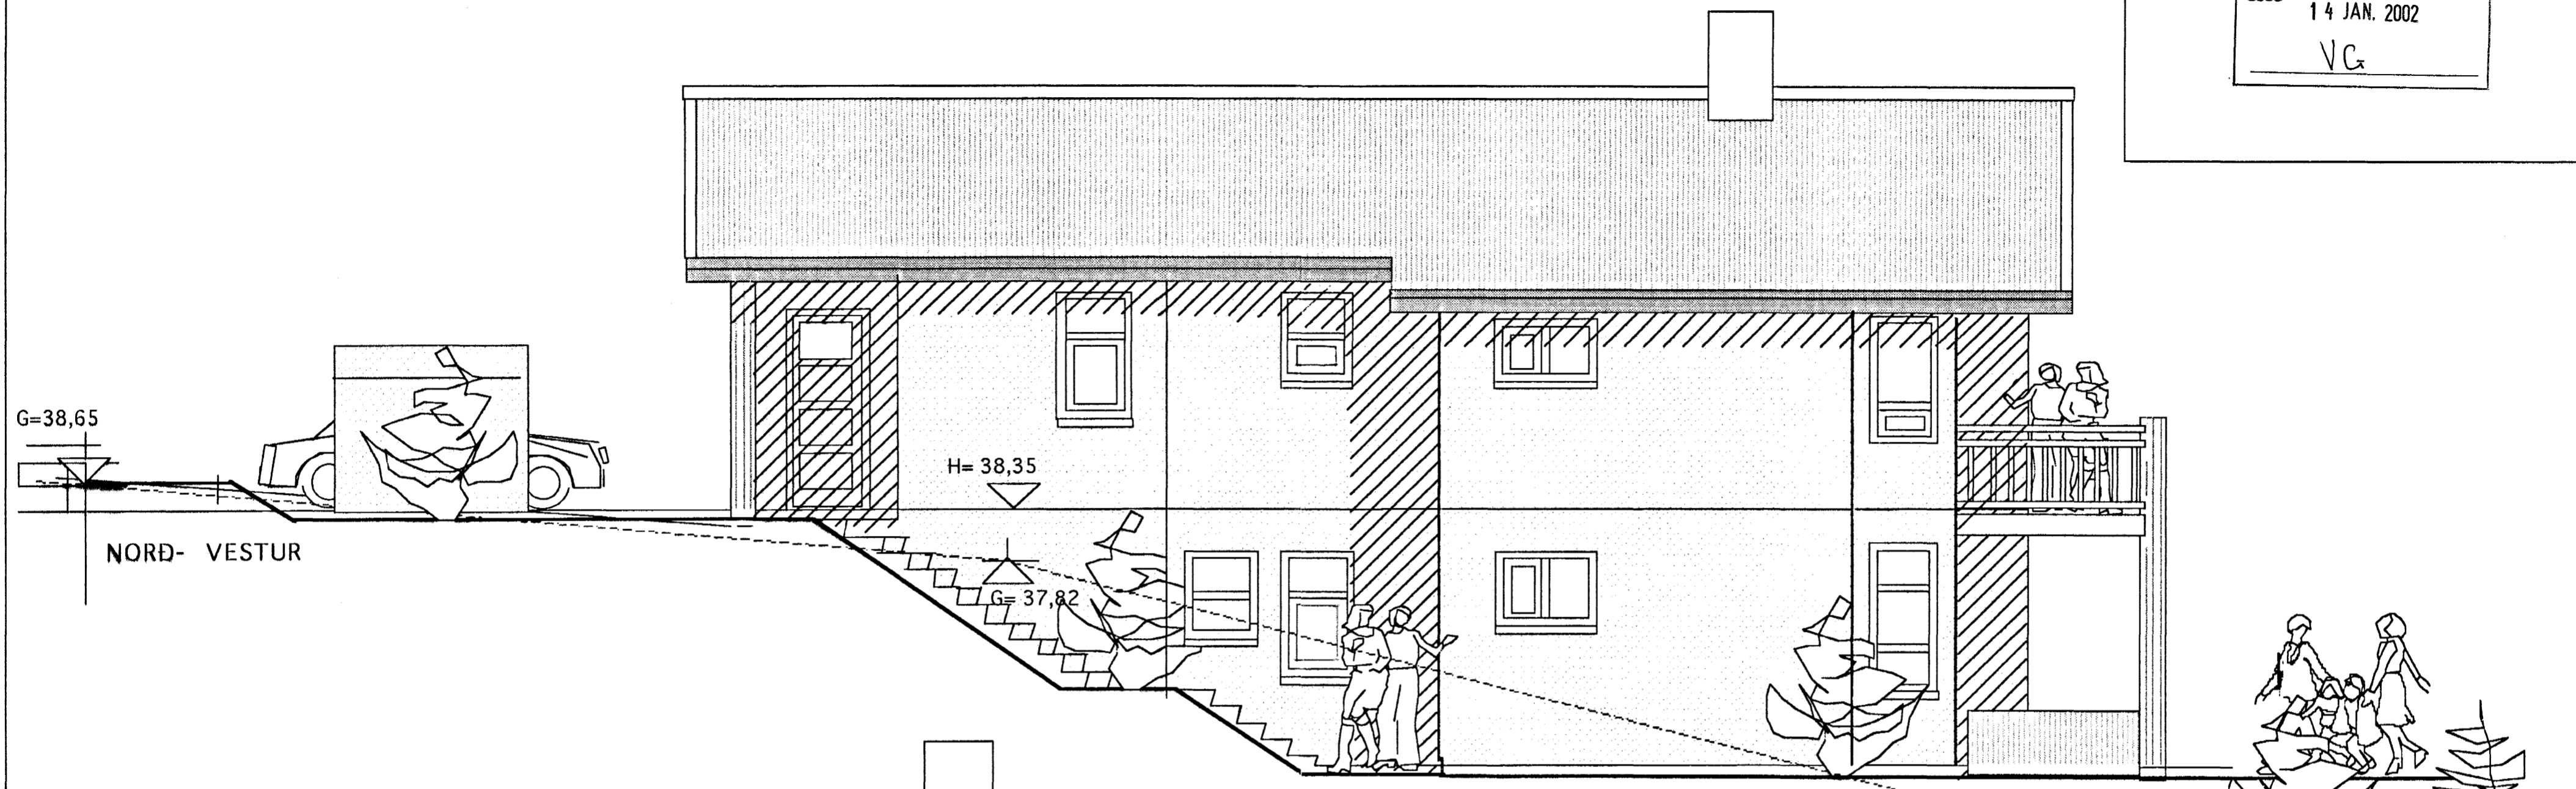

NORD- VESTUR



SUÐ - VESTUR

TEIKNISTOFAN  KVARÐI	Verkefni HÖRGSHOLT 19 HAFNARFIRÐI	
	Heiti ÚTLITSMYNDIR	
kvarði	1:50	verk.nr
dags.	.DES. 01"	dags br.
hönnun	G.G.	teikn nr
teikn	G.G.	V-8

Hringbraut 17 220 Hafnarfjörður.
 S. 555 2020 FAX 555 2021
 kvarði@vortex.is

Handwritten signature