

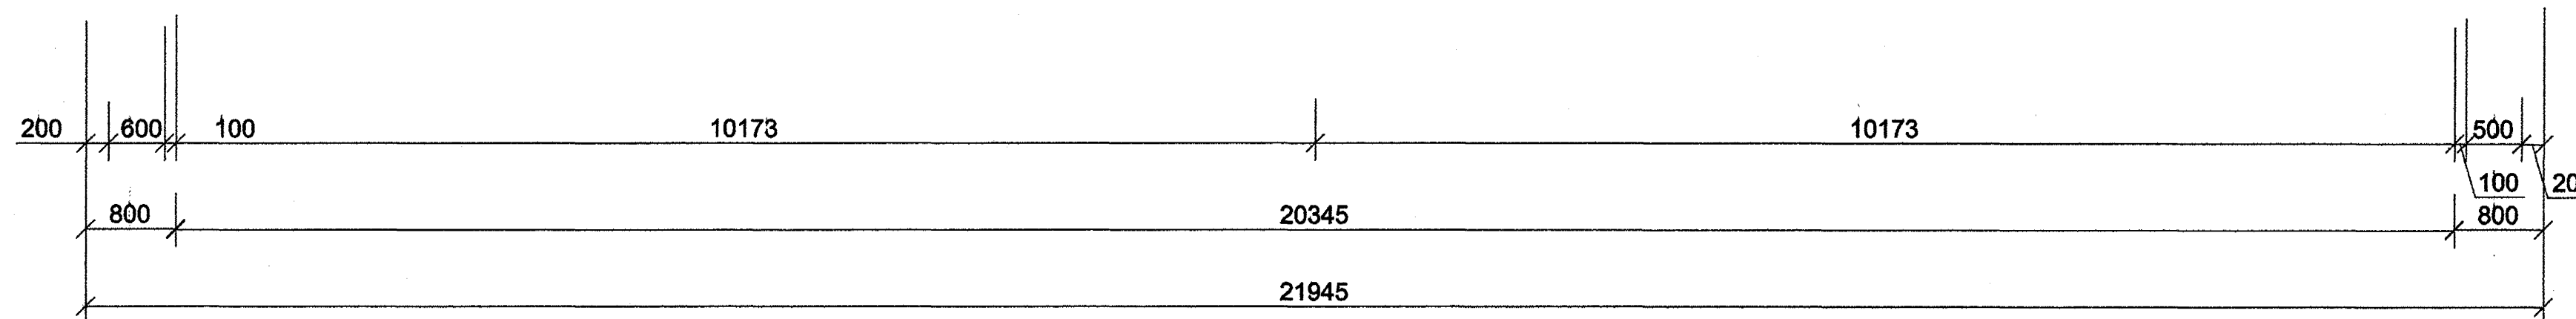


SNID A
1:50 2

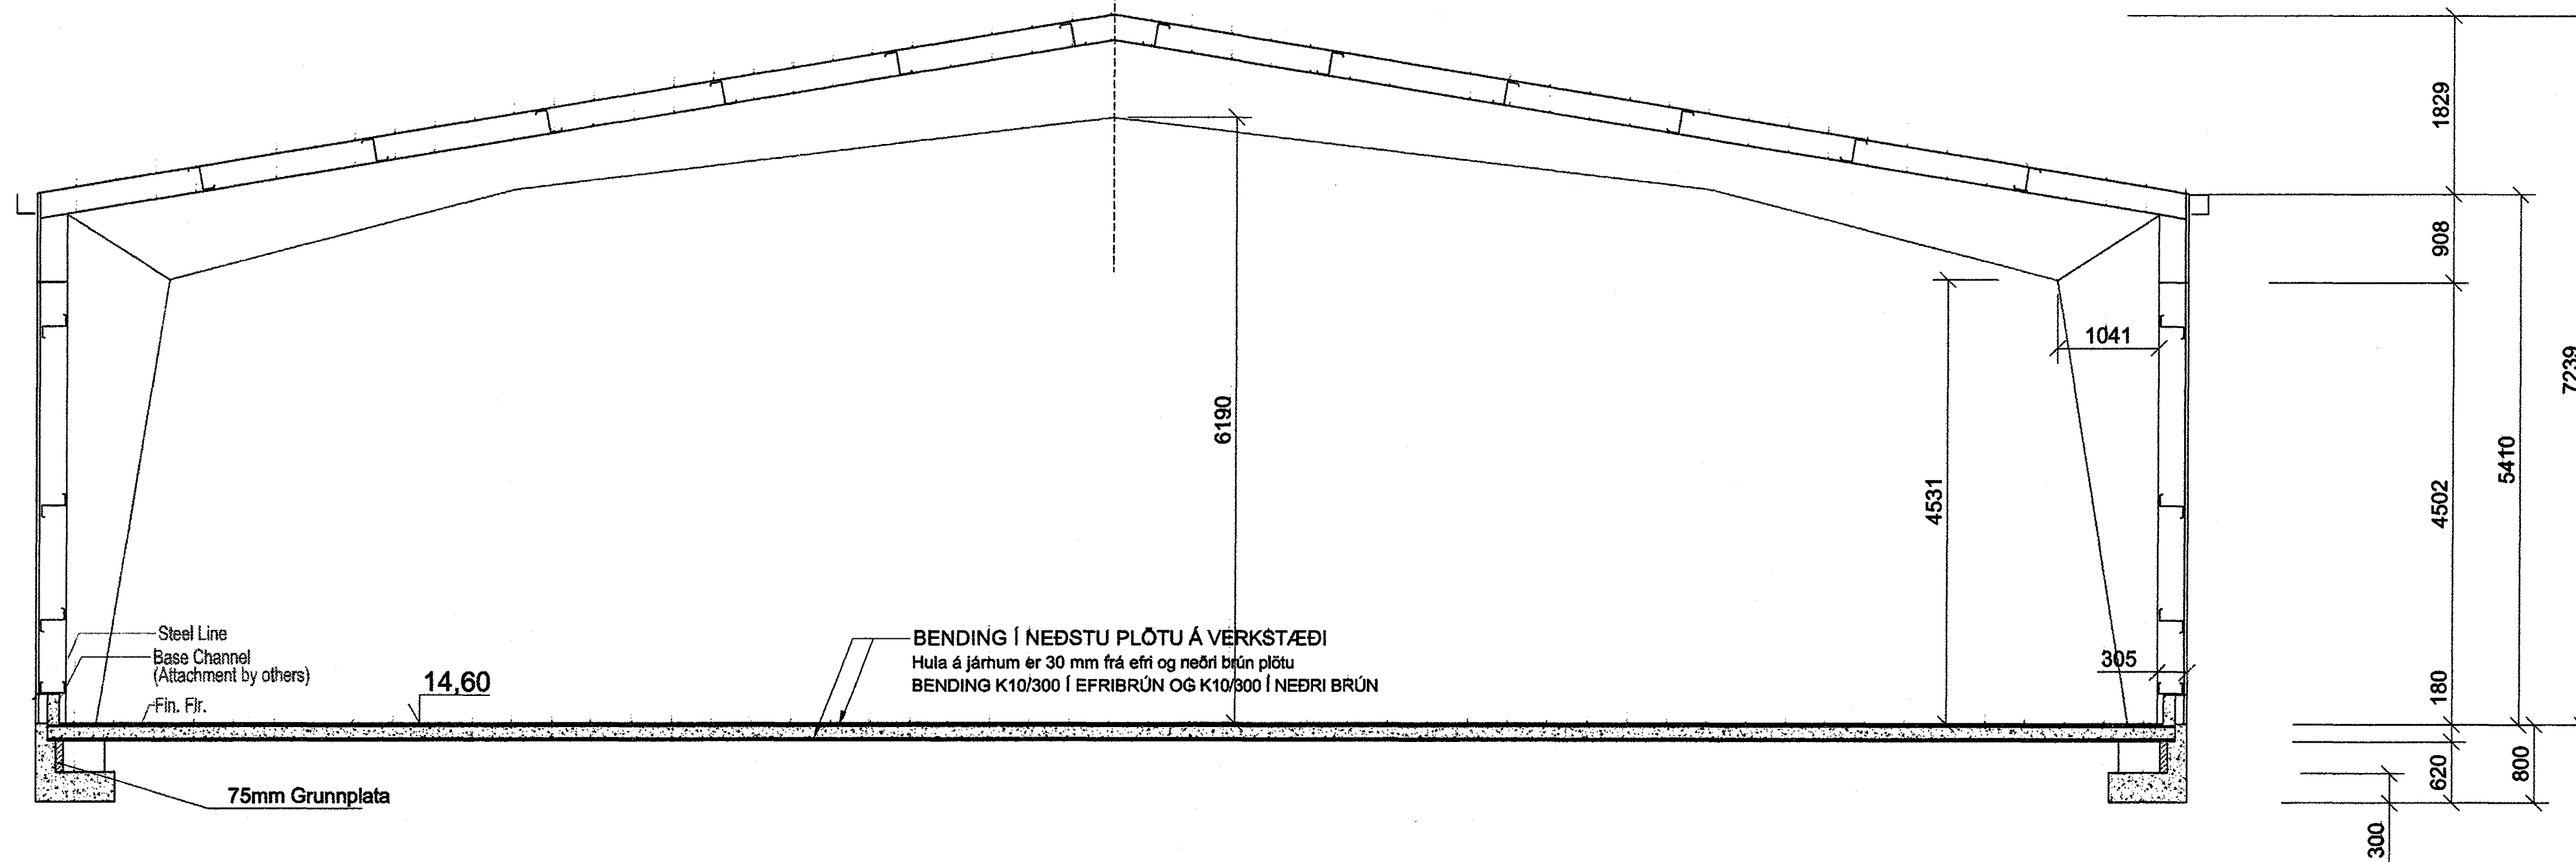

SNID B
1:50 2

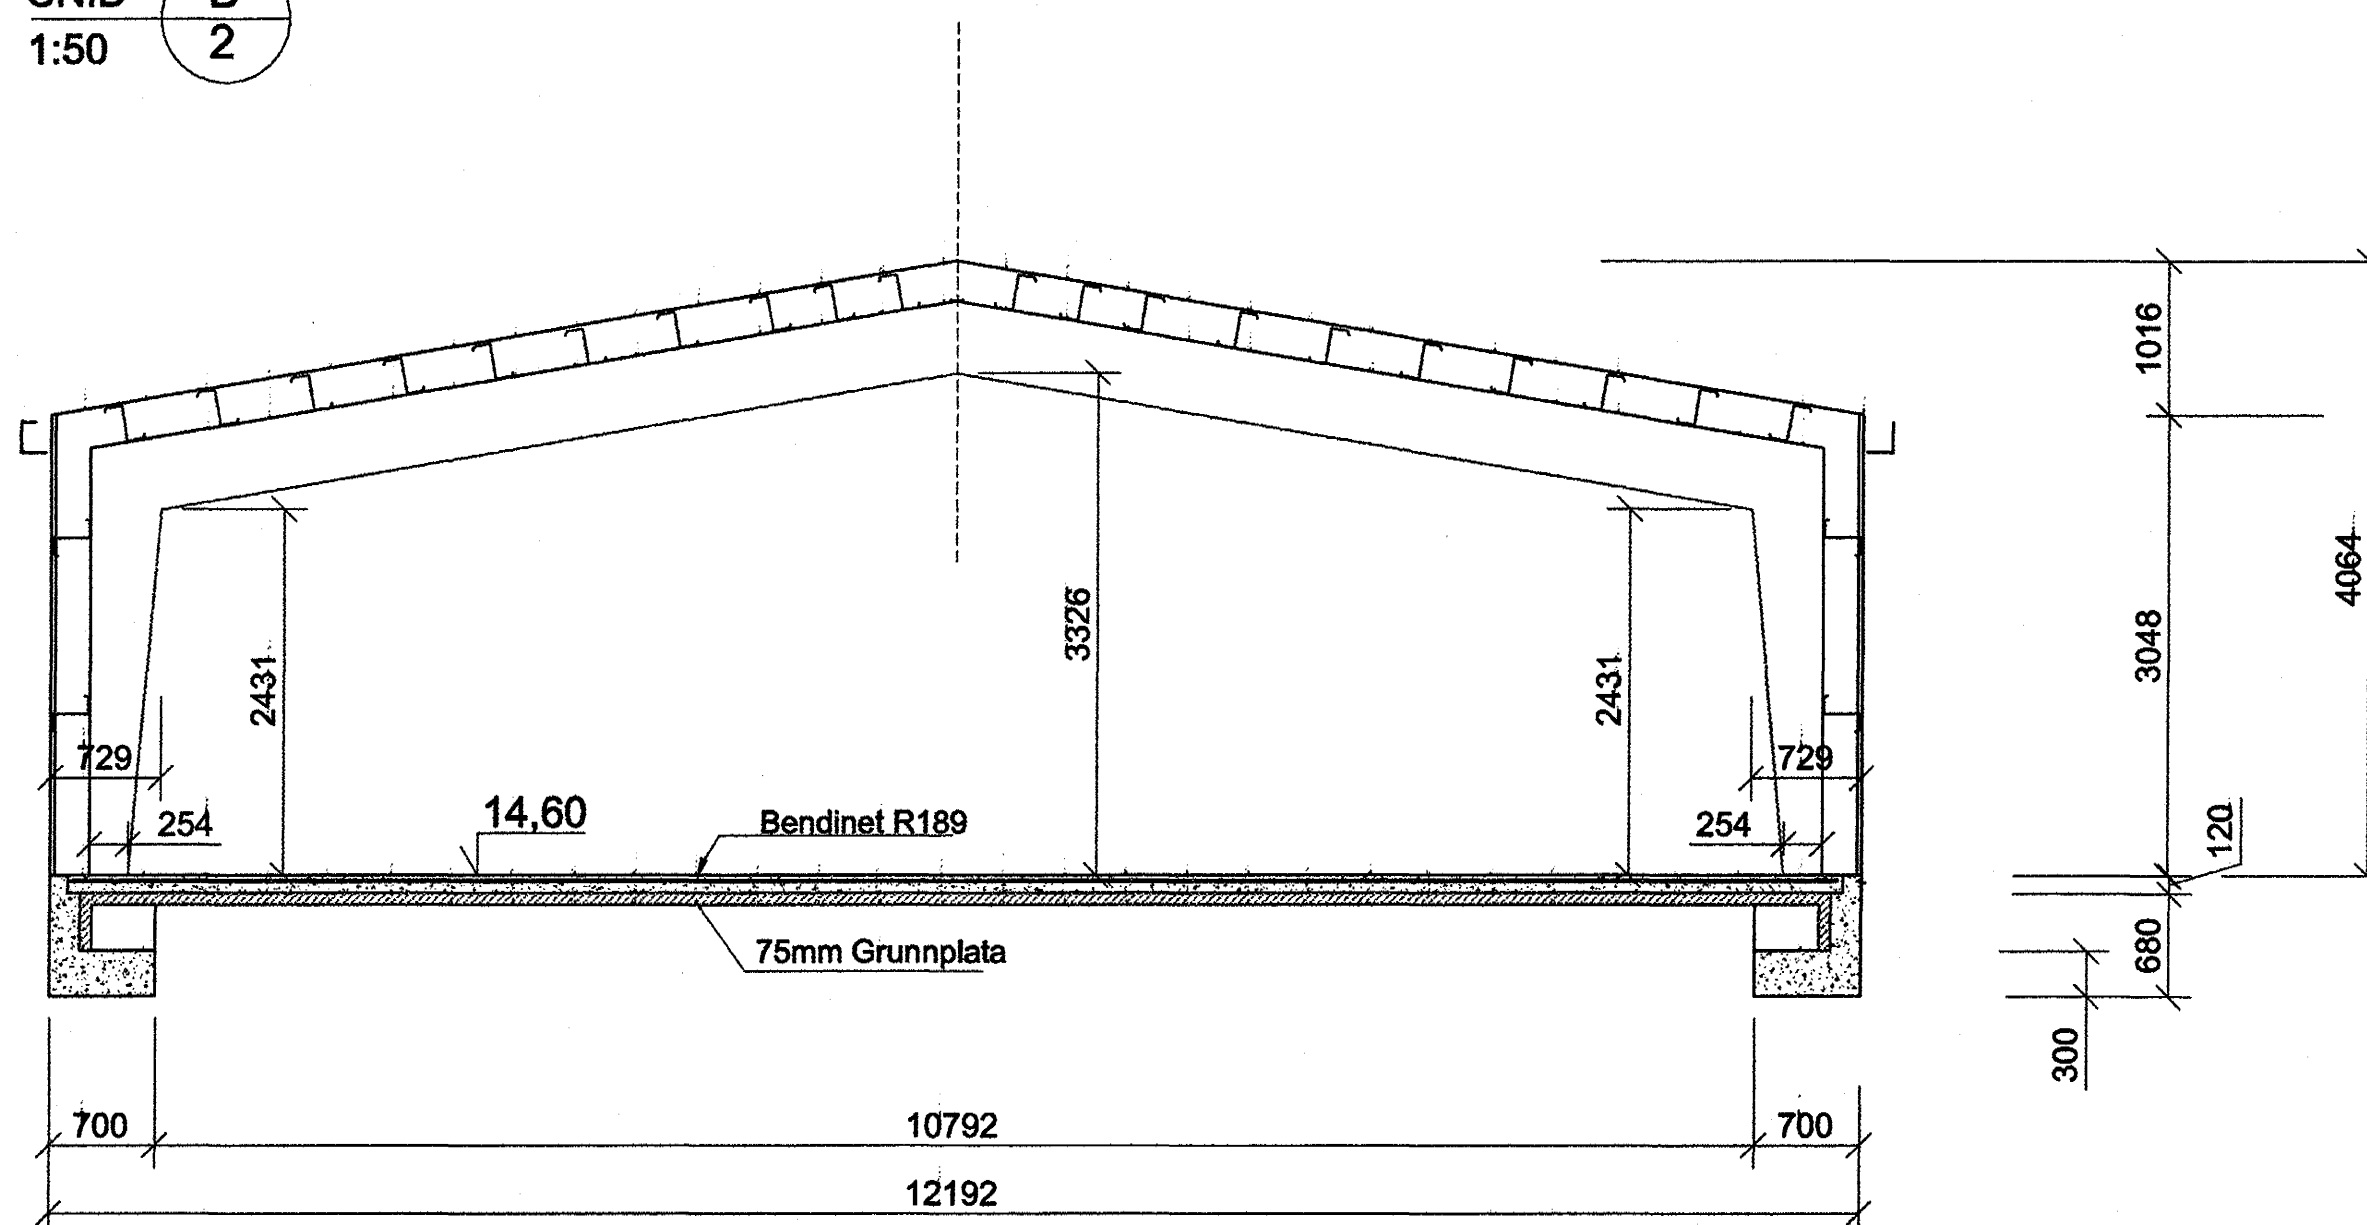

SKÝRINGAR
SKÝRINGAR ERU Á BLAÐI NR. 1

Samþykkt þann
29. NOV. 2001
Byggingafultrúinn í Hafnarfirði
Eh. Sigurbjartur Halldórsson



Nr.	Dags.	Breyting.	Af.	Nr.	Dags.	Breyting.	Af.
1	20.11.2001	Máletringu breytt til samræmis við mál framleiðanda stálgrindar	S. Ing.				

Hannart

SÍÐUMÚLA 1, 10B REYKJAVÍK
Sími: 533 3904, Faxi: 533 3901
http://www.sklima.is/hannart/ - hannart@sklima.is
Kt: 670686-1589

REIKN: STEF. GUDMS/SIG. ING.
TEIKN: STEF. GUDMS/SIG. ING.
DAGS: 15.10.2001
NR: B 109

VERK: HRINGHELLA 4 - HAFNARFIRÐI
EFNI: BURÐARVIRKI
SNID A OG B AF HÚSINU

BLAÐ: 3
KVARÐI: 1:50